


0 10 20 30 40 50m

Scale bar

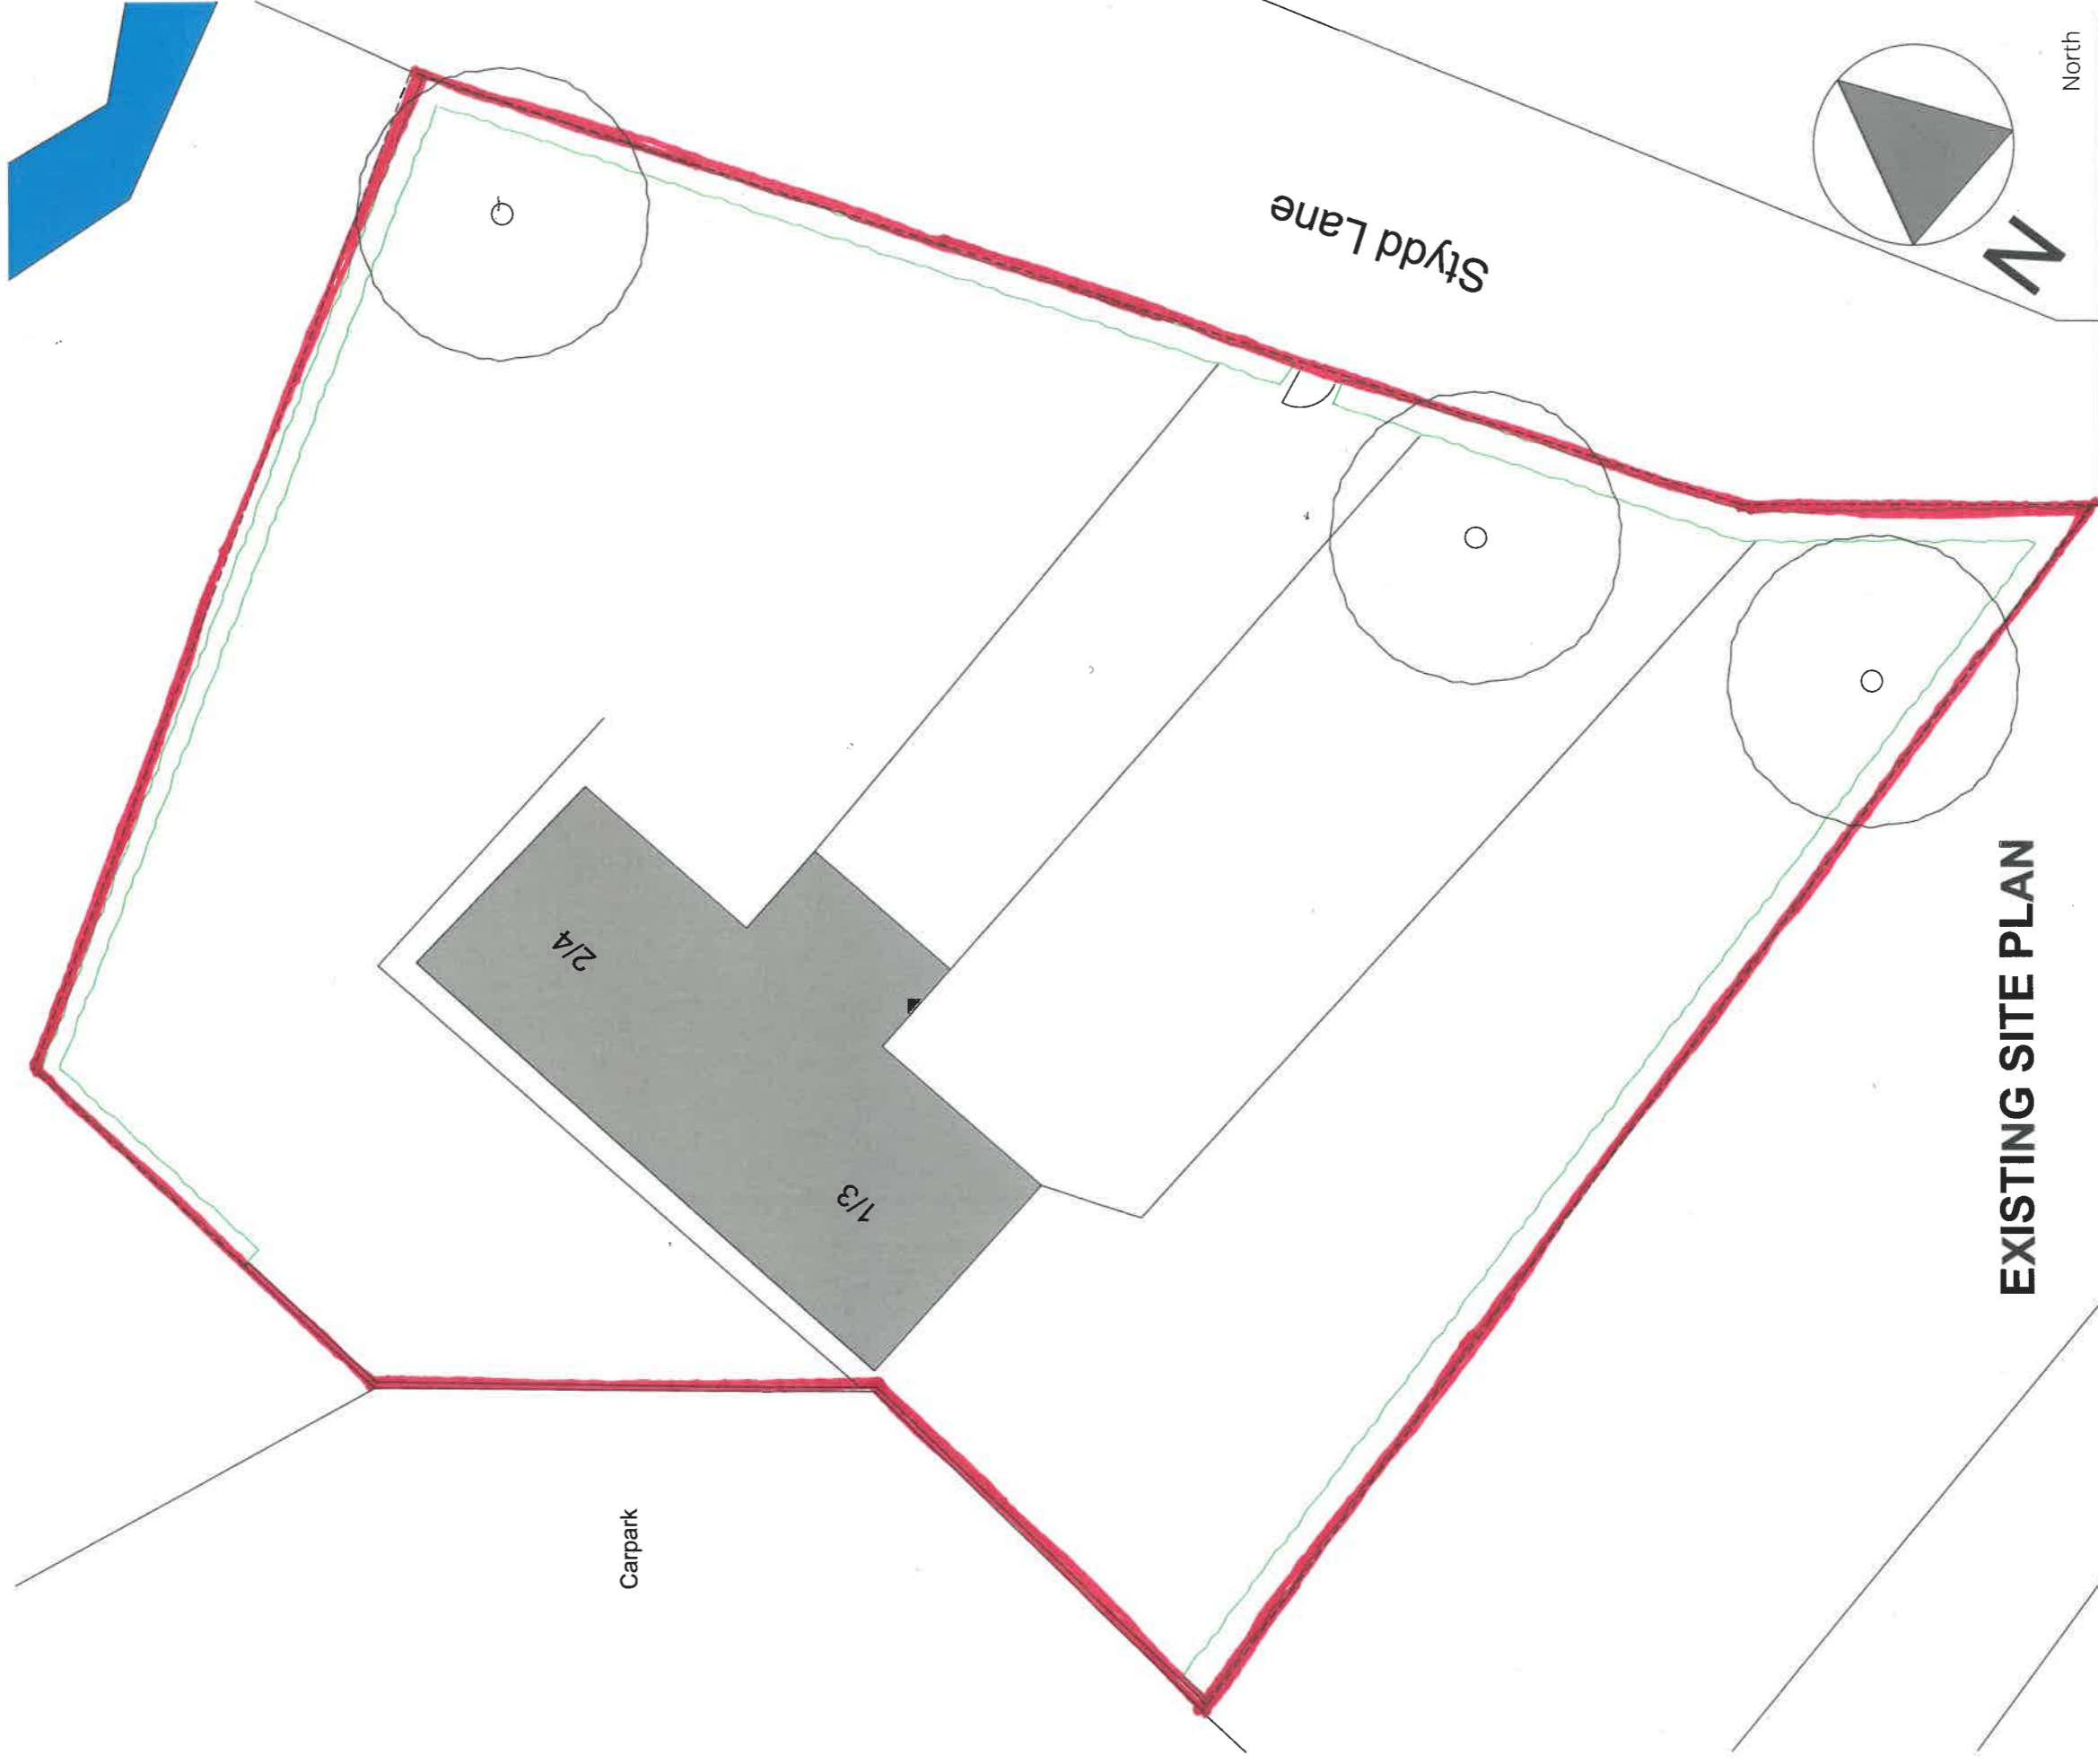

EXISTING SITE PLAN

Scale

Offices at: Liverpool & Nottingham
 Halsall Lloyd Partnership
 Address: 98 Duke Street
 Post Code: L1 5AG
 Issuing Office: Liverpool
 Tel: 0151 708 8944
 Website: www.hlpdesign.com

Drawing Title
EXISTING SITE PLAN

Project
Number 1-4, Almhouses, Stydd lane, Ribchester, PR3 3YQ

Client
Your Housing Group

Drawn:
 Do not scale off this drawing. Do not rely on this drawing for purposes other than the recorded 'Status'. Constructors must be familiar with the client's building asbestos register ahead of facilitating any work contained on this drawing. This drawing is copyright of Halsall Lloyd Partnership & must not be reproduced unless specifically agreed in writing.

Scales @ A3
 1:200
 Job Number / Dwg. No. / Revision
 3184_L_05_V01

First Issue Date
 12/08/25
 RIBA Stage - Drawing Status
 [] - Planning/Listed building

Drawn
 BMC BY

Check



Halsall Lloyd Partnership
 ARCHITECTS & DESIGNERS

consent