

CLITHEROE ROAD

WHALLEY

HOUSE TYPE PACK



PRINGLE
HOMES



general notes:
copyright reserved to mck associates ltd. and this drawing may not be used or reproduced without prior written consent.




FRONT




SIDE (L)




REAR

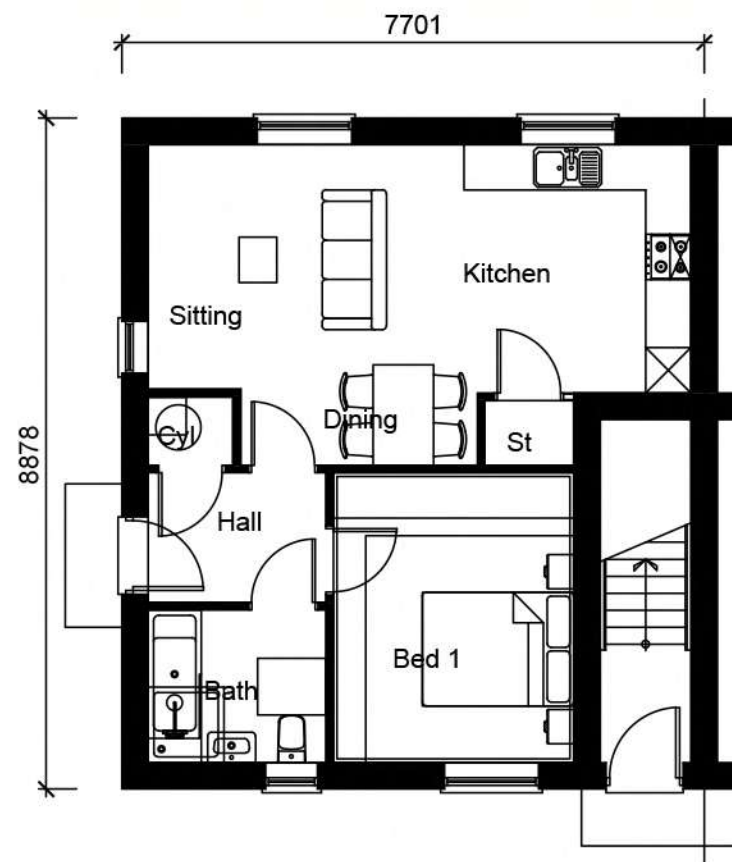

GROUND FLOOR PLAN

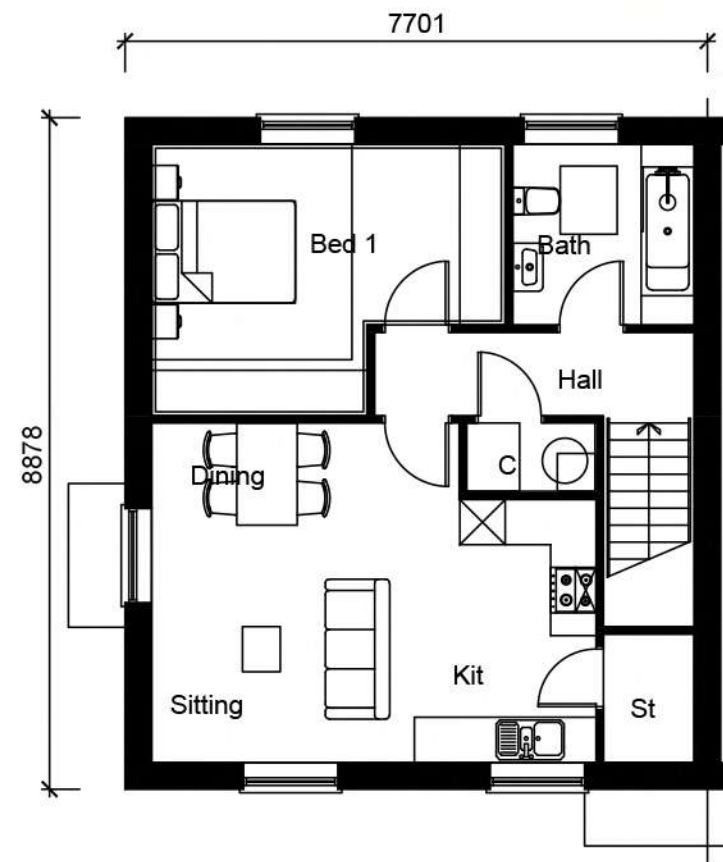

FIRST FLOOR PLAN

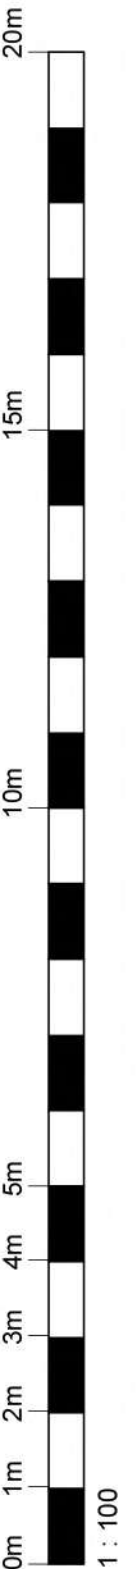

PLANNING

Client:



Project:

CORE HOUSE TYPES

Drawing Title:

BRISTOW HOUSE TYPE
PLANNING DRAWING
GF: 550 SQ.FT / FF: 632 SQ.FT.

Job No:

Drawn:
PH

Checked:

Drawing No:
BRI01

Scale @ A3:
1:100

Rev:

Date:
MAY 2025





associates limited

architecture | building surveying | urban design

burnaby villa ■ 48 watling street road ■ fulwood ■ preston ■ pr2 8bp
tel: 01772 774510 fax: 01772 774511 email mck@mckassociates.co.uk

general notes:
copyright reserved to mck associates ltd. and this drawing may not be used or reproduced without prior written consent.

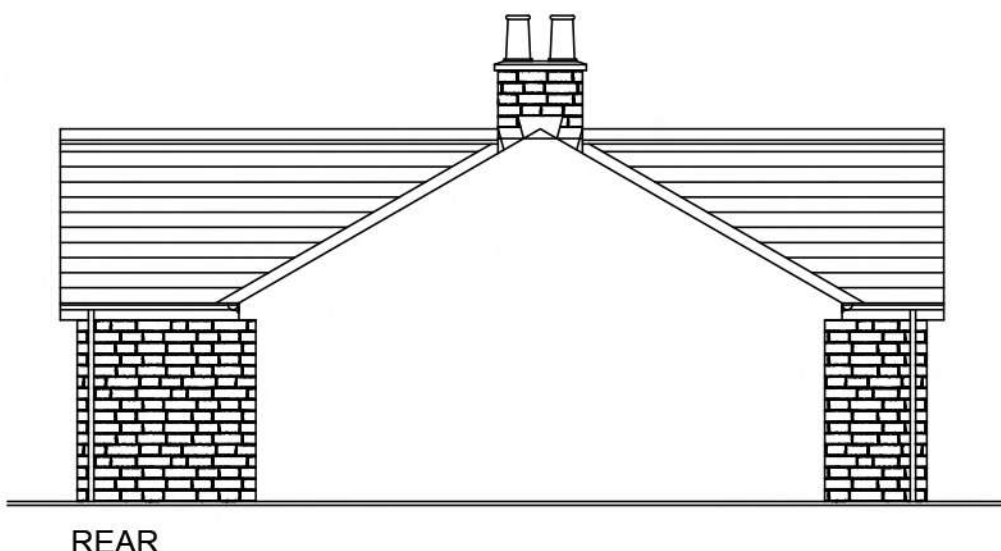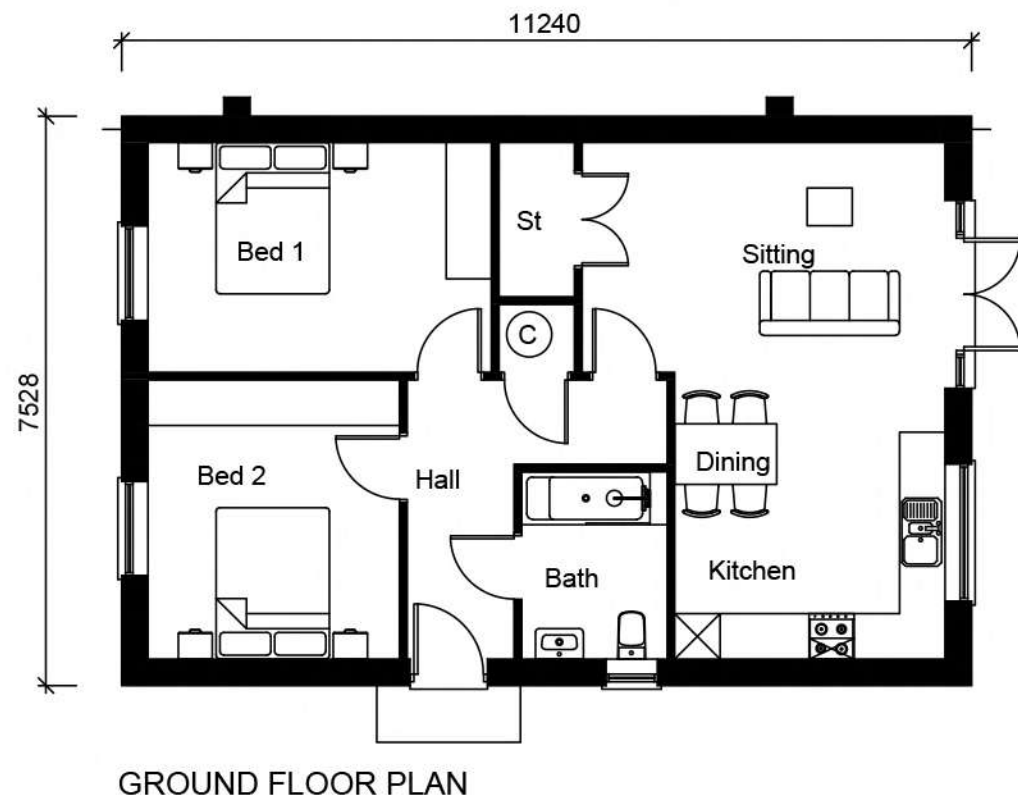


PLANNING

general notes:
copyright reserved to mck associates ltd. and this drawing may not be used or reproduced without prior written consent.




FRONT

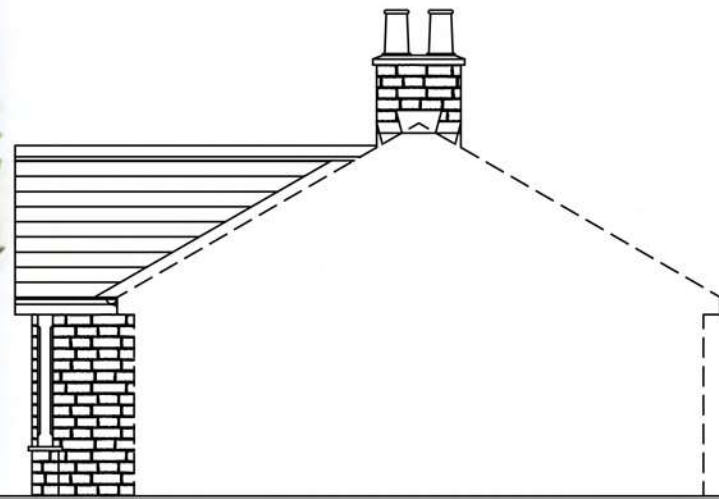


SIDE (R)




REAR

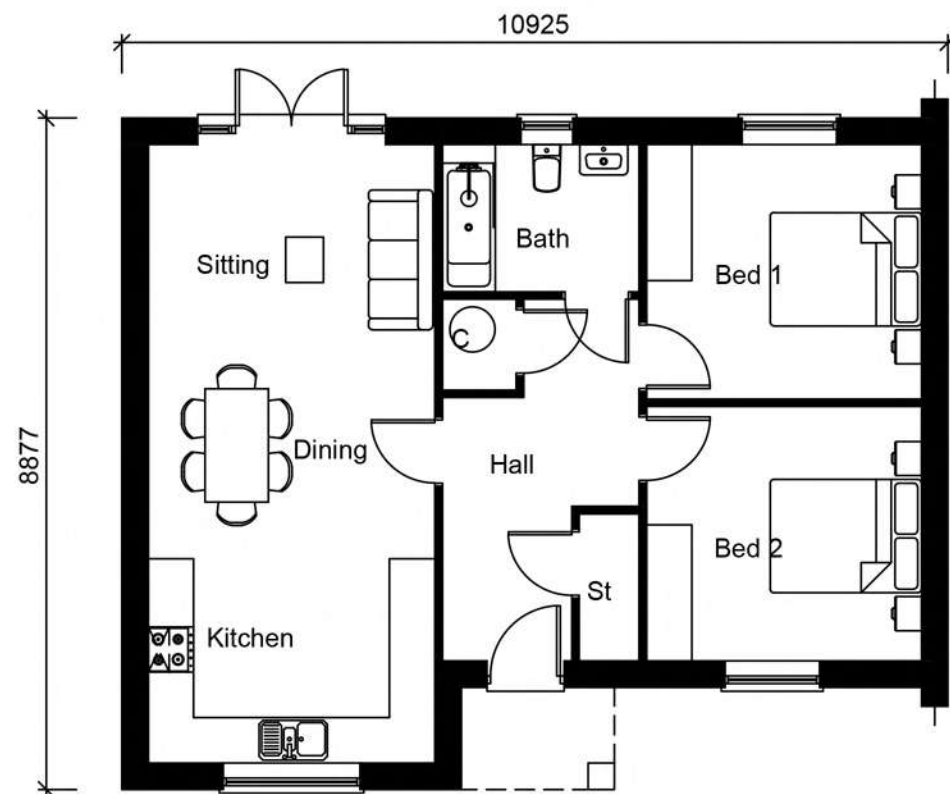

GROUND FLOOR PLAN

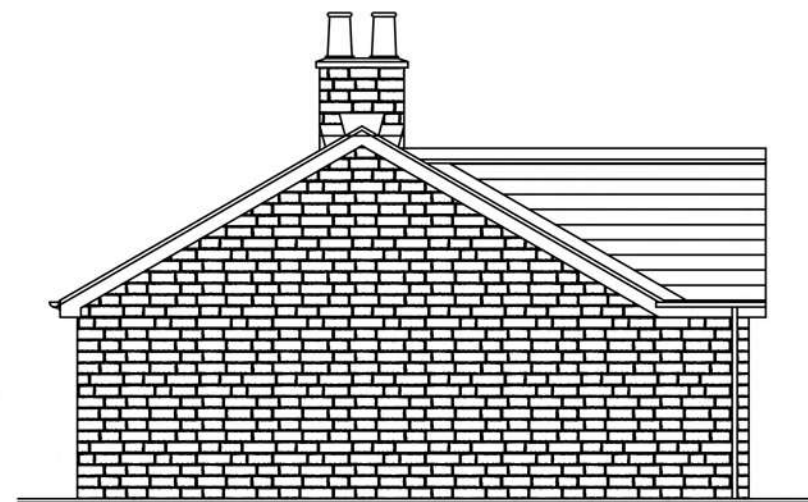

SIDE (L)

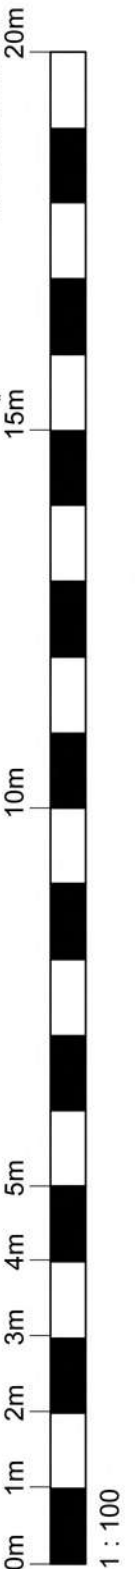

PLANNING

Client:



Project:

CORE HOUSE TYPES

Drawing Title:

HASTINGS
PROPOSED ELEVATIONS
807 SQ.FT.

Job No:

Drawing No:
HA01

Rev:

Drawn:
PH

Checked:

Scale @ A3:
1:100

Date:
MAY 2025




associates limited

architecture | building surveying | urban design


burnaby villa ■ 48 watling street road ■ fulwood ■ preston ■ pr2 8bp
tel: 01772 774510 fax: 01772 774511 email mck@mckassociates.co.uk



FRONT

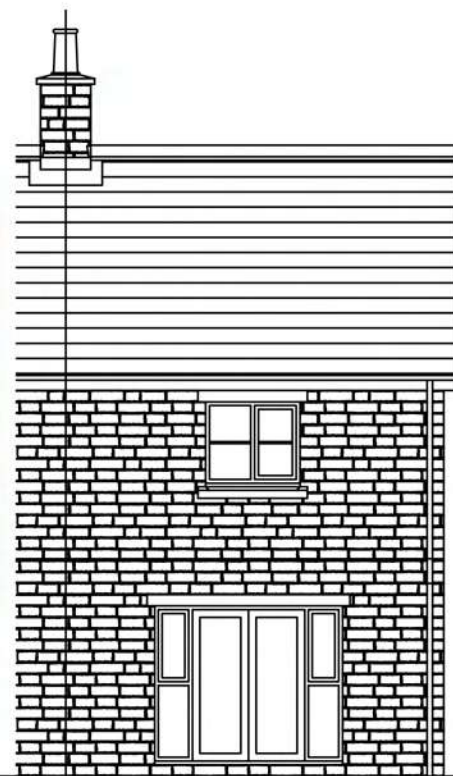


REAR

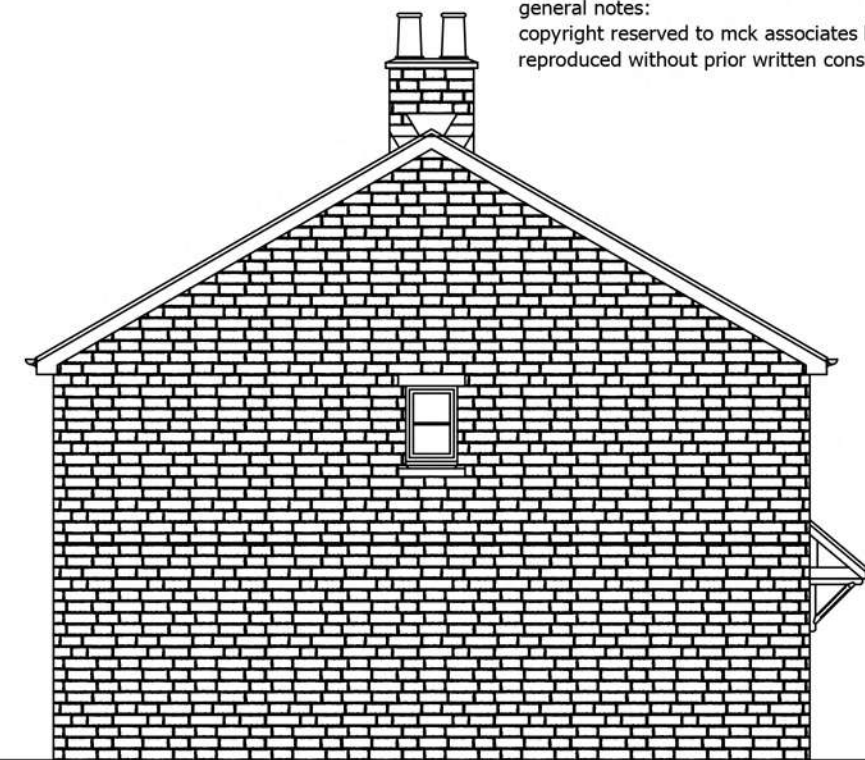


SIDE (L)


general notes:
copyright reserved to mck associates ltd. and this drawing may not be used or reproduced without prior written consent.

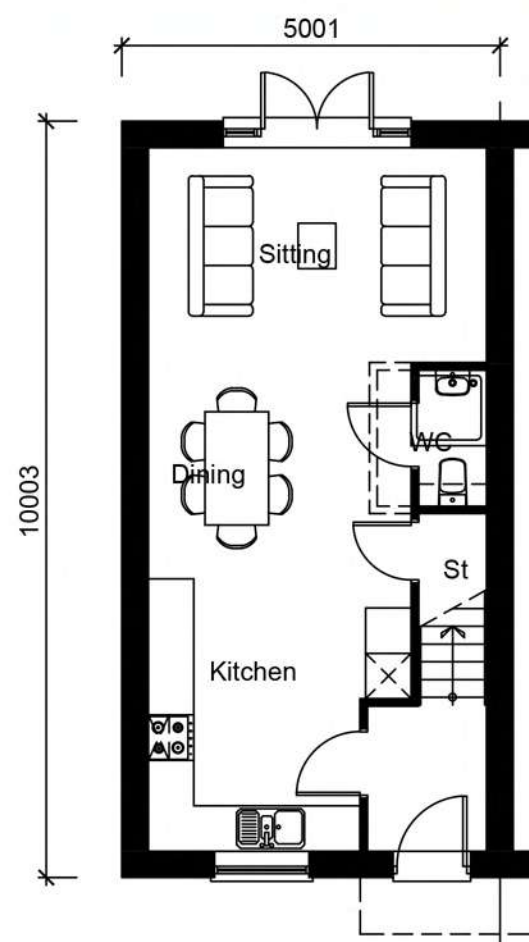

GROUND FLOOR PLAN

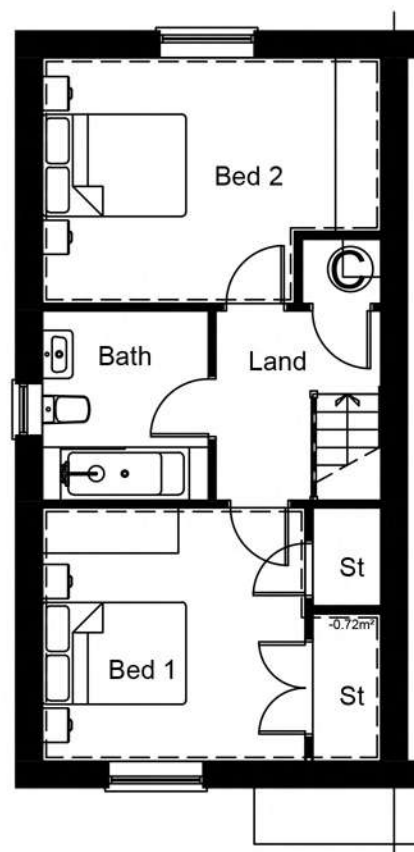

FIRST FLOOR PLAN

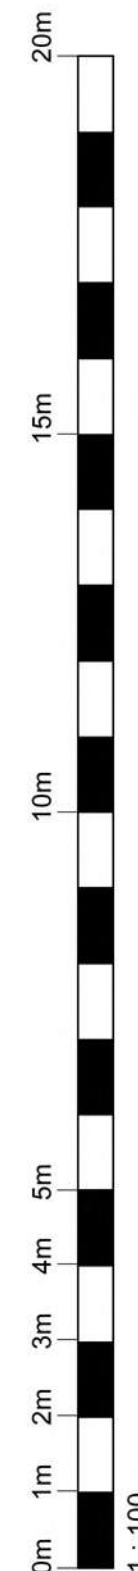

PLANNING

Client:



Project:

CORE HOUSE TYPES

Drawing Title:

MARSDEN
PLANNING DRAWING
868 SQ.FT.

Job No:

Drawing No:
MA01

Rev:

Drawn:
PH

Checked:

Scale @ A3:
1:100

Date:
MAY 2025



associates limited


architecture | building surveying | urban design

burnaby villa ■ 48 watling street road ■ fulwood ■ preston ■ pr2 8bp
tel: 01772 774510 fax: 01772 774511 email mck@mckassociates.co.uk




FRONT

REAR

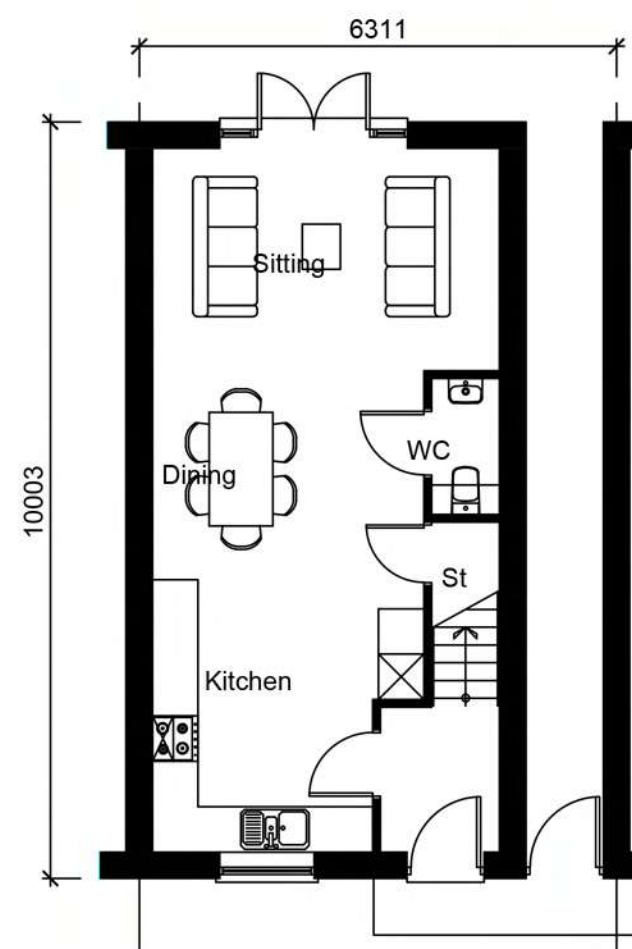


GROUND FLOOR PLAN

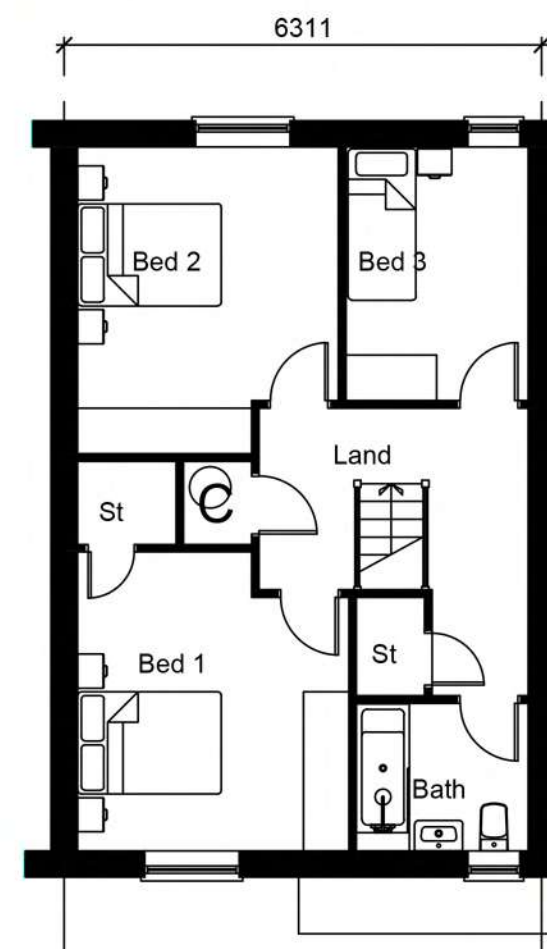

FIRST FLOOR PLAN

general notes:
copyright reserved to mck associates ltd. and this drawing may not be used or reproduced without prior written consent.

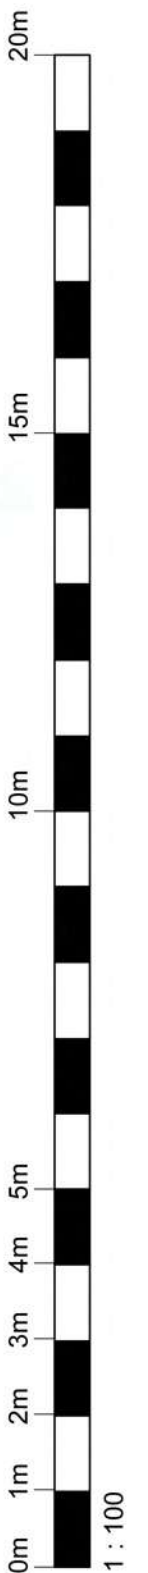

PLANNING

Client:



Project:

CORE HOUSE TYPES

Drawing Title:

RALEIGH
PROPOSED PLANNING DRAWING
1029 SQ. FT.

Job No:

Drawn:
PH

Checked:

Drawing No:
RA01

Scale @ A3:
1:100

Rev:

Date:
MAY 2025




associates limited

architecture | building surveying | urban design


burnaby villa ■ 48 watling street road ■ fulwood ■ preston ■ pr2 8bp
tel: 01772 774510 fax: 01772 774511 email mck@mckassociates.co.uk



FRONT

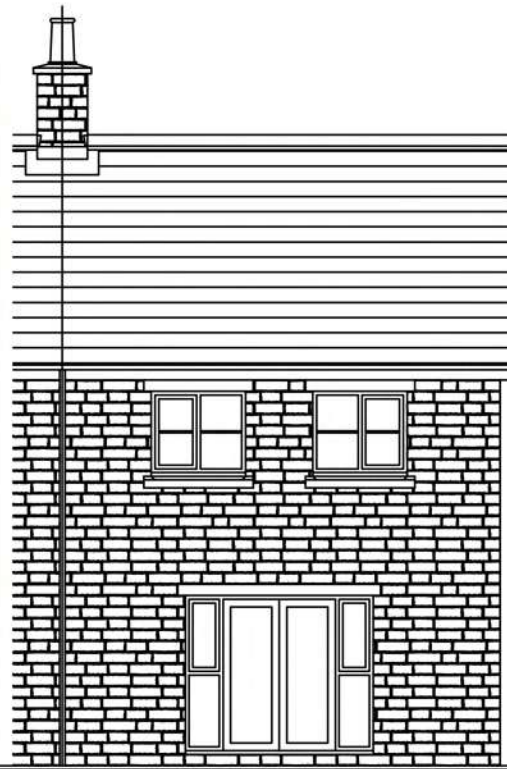


REAR

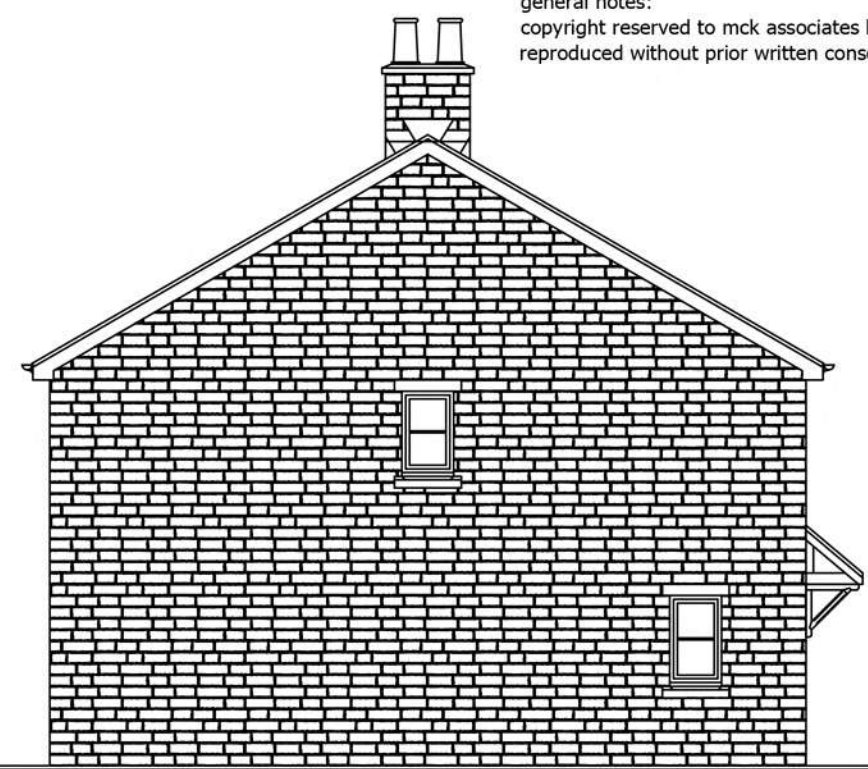


SIDE (L)

general notes:
copyright reserved to mck associates ltd. and this drawing may not be used or reproduced without prior written consent.

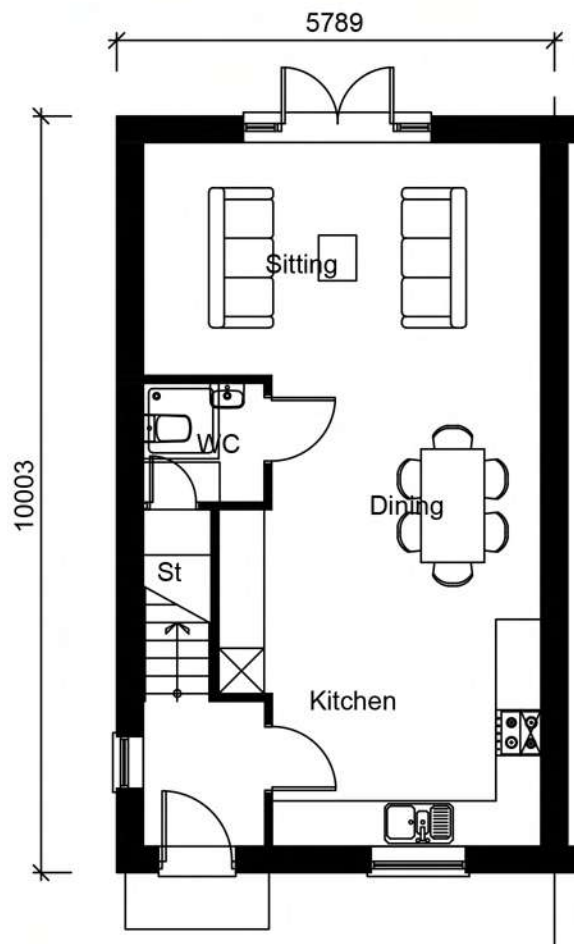

GROUND FLOOR PLAN

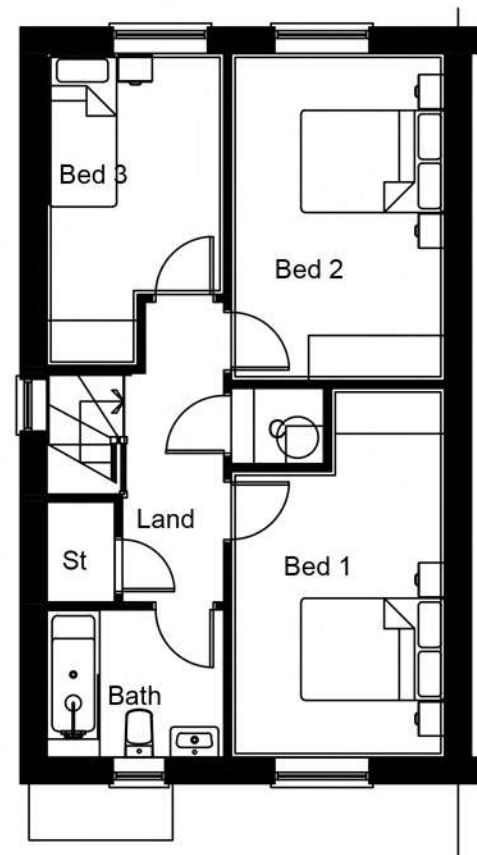

FIRST FLOOR PLAN

PLANNING

Client:



Project:

CORE HOUSE TYPES

Drawing Title:

BRANSFIELD
PROPOSED PLANNING DRAWING
1022 SQ.FT.

Job No:

Drawn:
PH

Checked:

Drawing No:
BR01

Scale @ A3:
1:100

Rev:

Date:
MAY 2025



associates limited

architecture | building surveying | urban design

burnaby villa ■ 48 watling street road ■ fulwood ■ preston ■ pr2 8bp
tel: 01772 774510 fax: 01772 774511 email mck@mckassociates.co.uk


general notes:
copyright reserved to mck associates ltd. and this drawing may not be used or reproduced without prior written consent.




FRONT

SIDE (L)

REAR

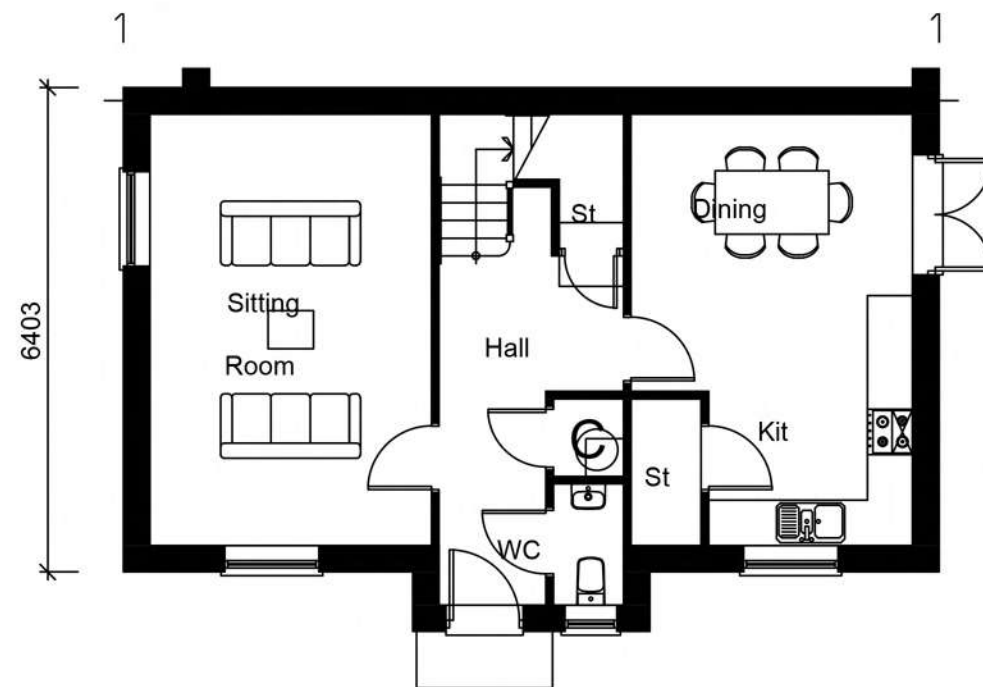

GROUND FLOOR PLAN

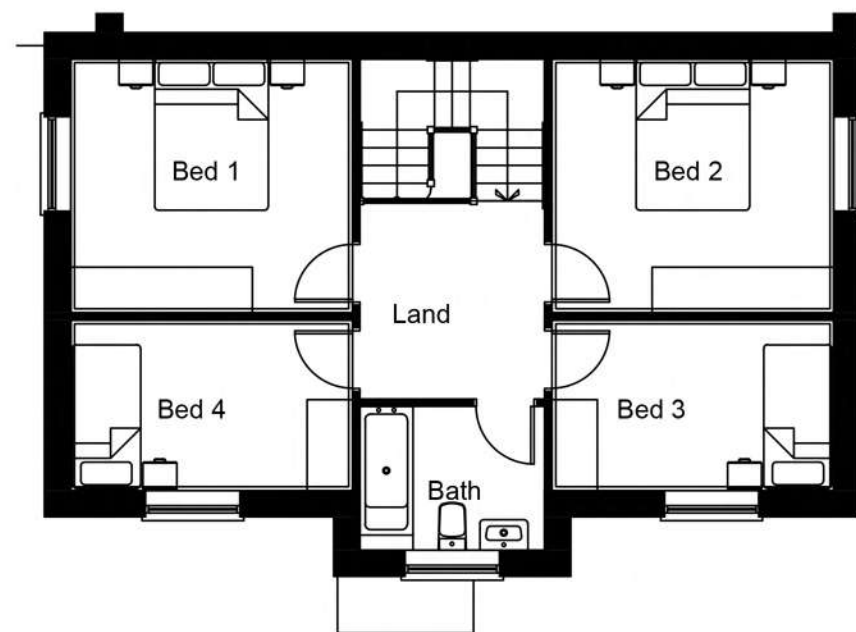

FIRST FLOOR PLAN



SIDE (R)

PLANNING

Client:



Project:

CORE HOUSE TYPES

Drawing Title:

WAINWRIGHT
PROPOSED PLANNING DRAWING
1231 SQ. FT.

Job No:

Drawn:
PH

Checked:

Drawing No:

WA01

Scale @ A3:
1:100

Rev:

Date:
MAY 2025



associates limited

architecture | building surveying | urban design

burnaby villa ■ 48 watling street road ■ fulwood ■ preston ■ pr2 8bp
tel: 01772 774510 fax: 01772 774511 email mck@mckassociates.co.uk