

Effluent tank




3 bays constructed
(retrospective part of
application)

Approved application 3/2023/0104

Approved application 3/2023/0104

Existing Floor Plan
Scale 1:200 @ A3

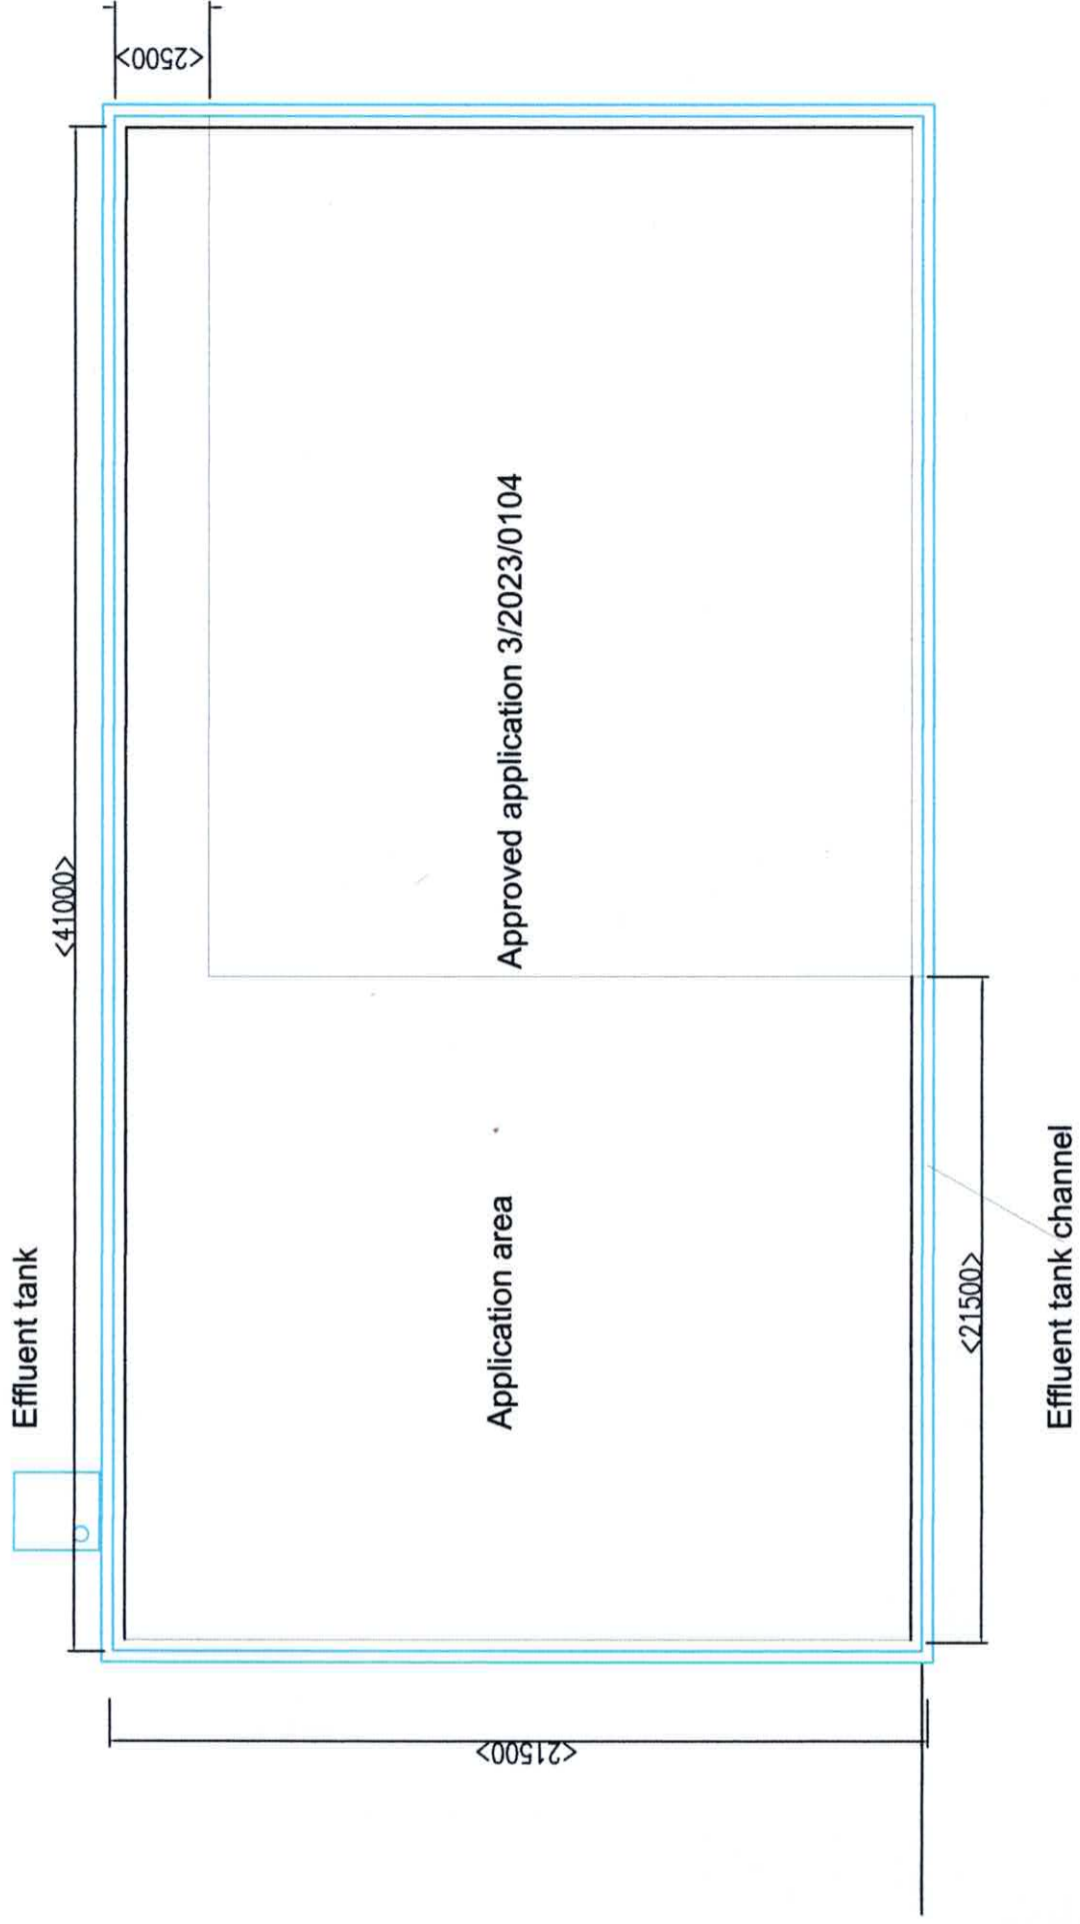

Proposed Floor Plan
Scale 1:200 @ A3