
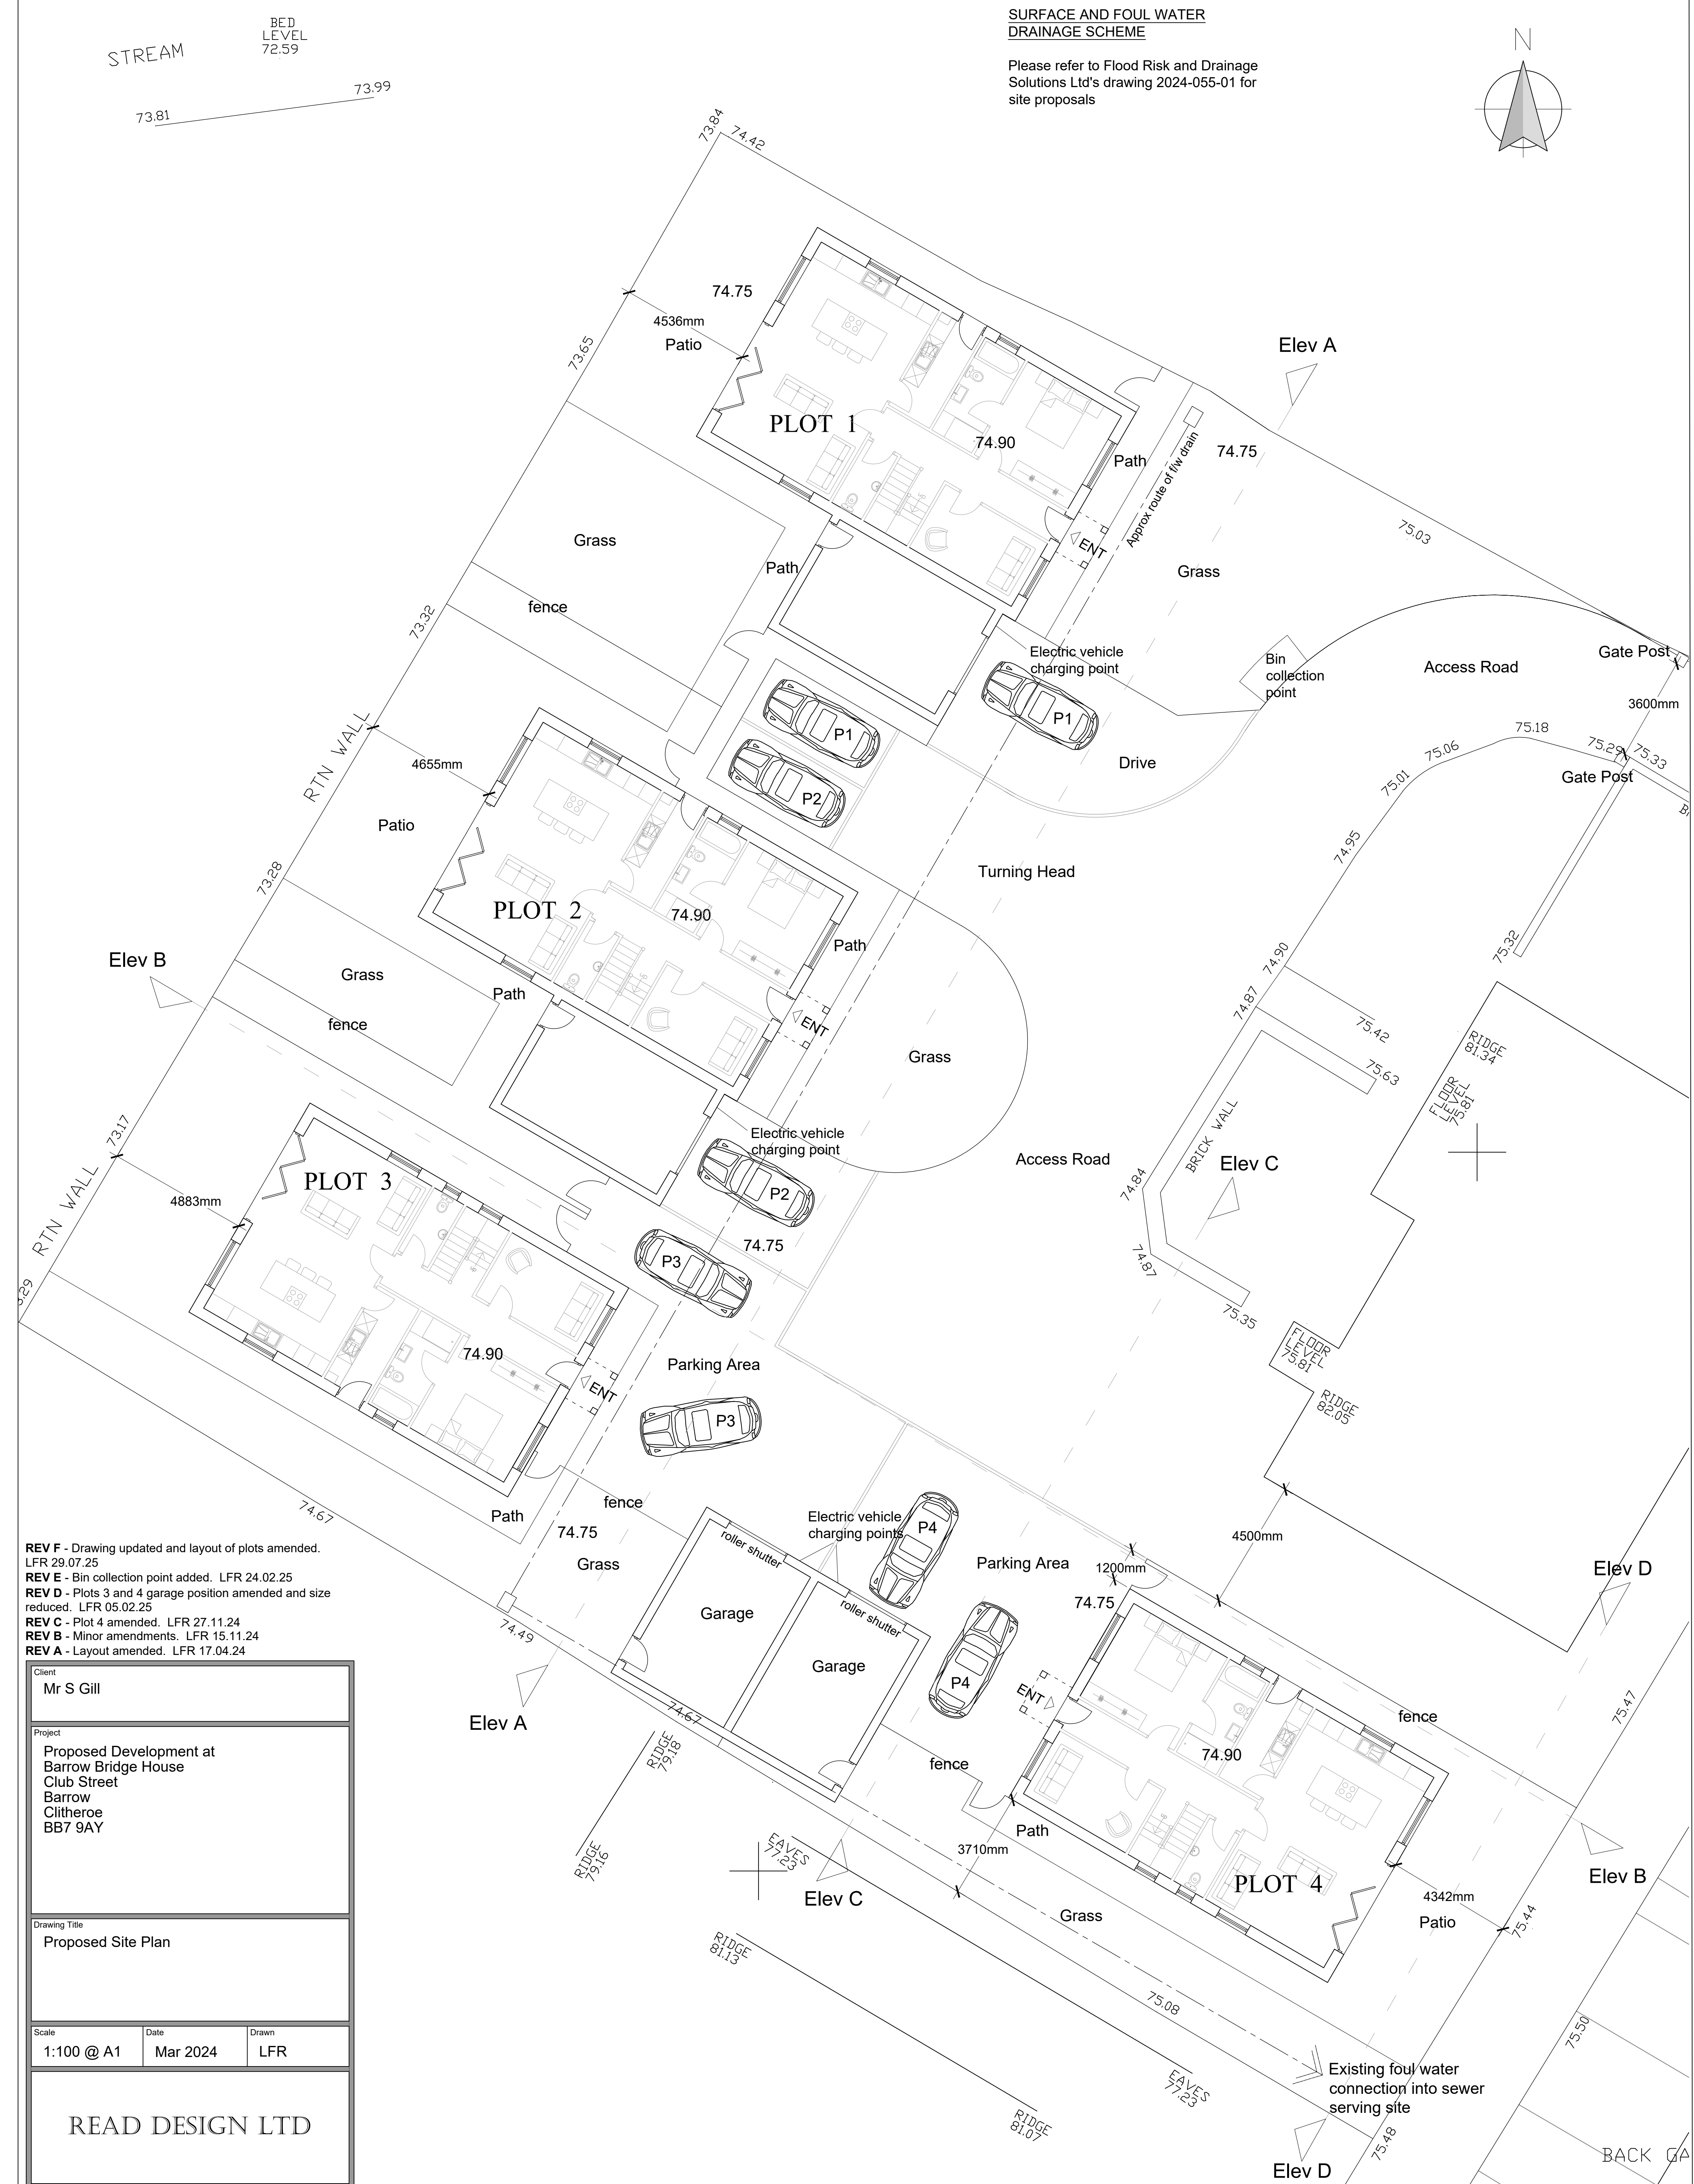


BED
LEVEL
72.59

Please refer to Flood Risk and Drainage Solutions Ltd's drawing 2024-055-01 for site proposals

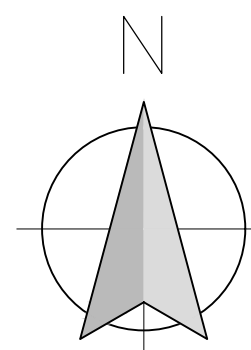

REV F - Drawing updated and layout of plots amended. LFR 29.07.25
REV E - Bin collection point added. LFR 24.02.25
REV D - Plots 3 and 4 garage position amended and size reduced. LFR 05.02.25
REV C - Plot 4 amended. LFR 27.11.24
REV B - Minor amendments. LFR 15.11.24
REV A - Layout amended. LFR 17.04.24

Project
Proposed Development at
Barrow Bridge House
Club Street
Barrow
Clitheroe
BB7 9AY

Drawing Title

Proposed Site Plan

Scale	Date	Drawn
1:100 @ A1	Mar 2024	LFR

READ DESIGN LTD

161 - 01 F