



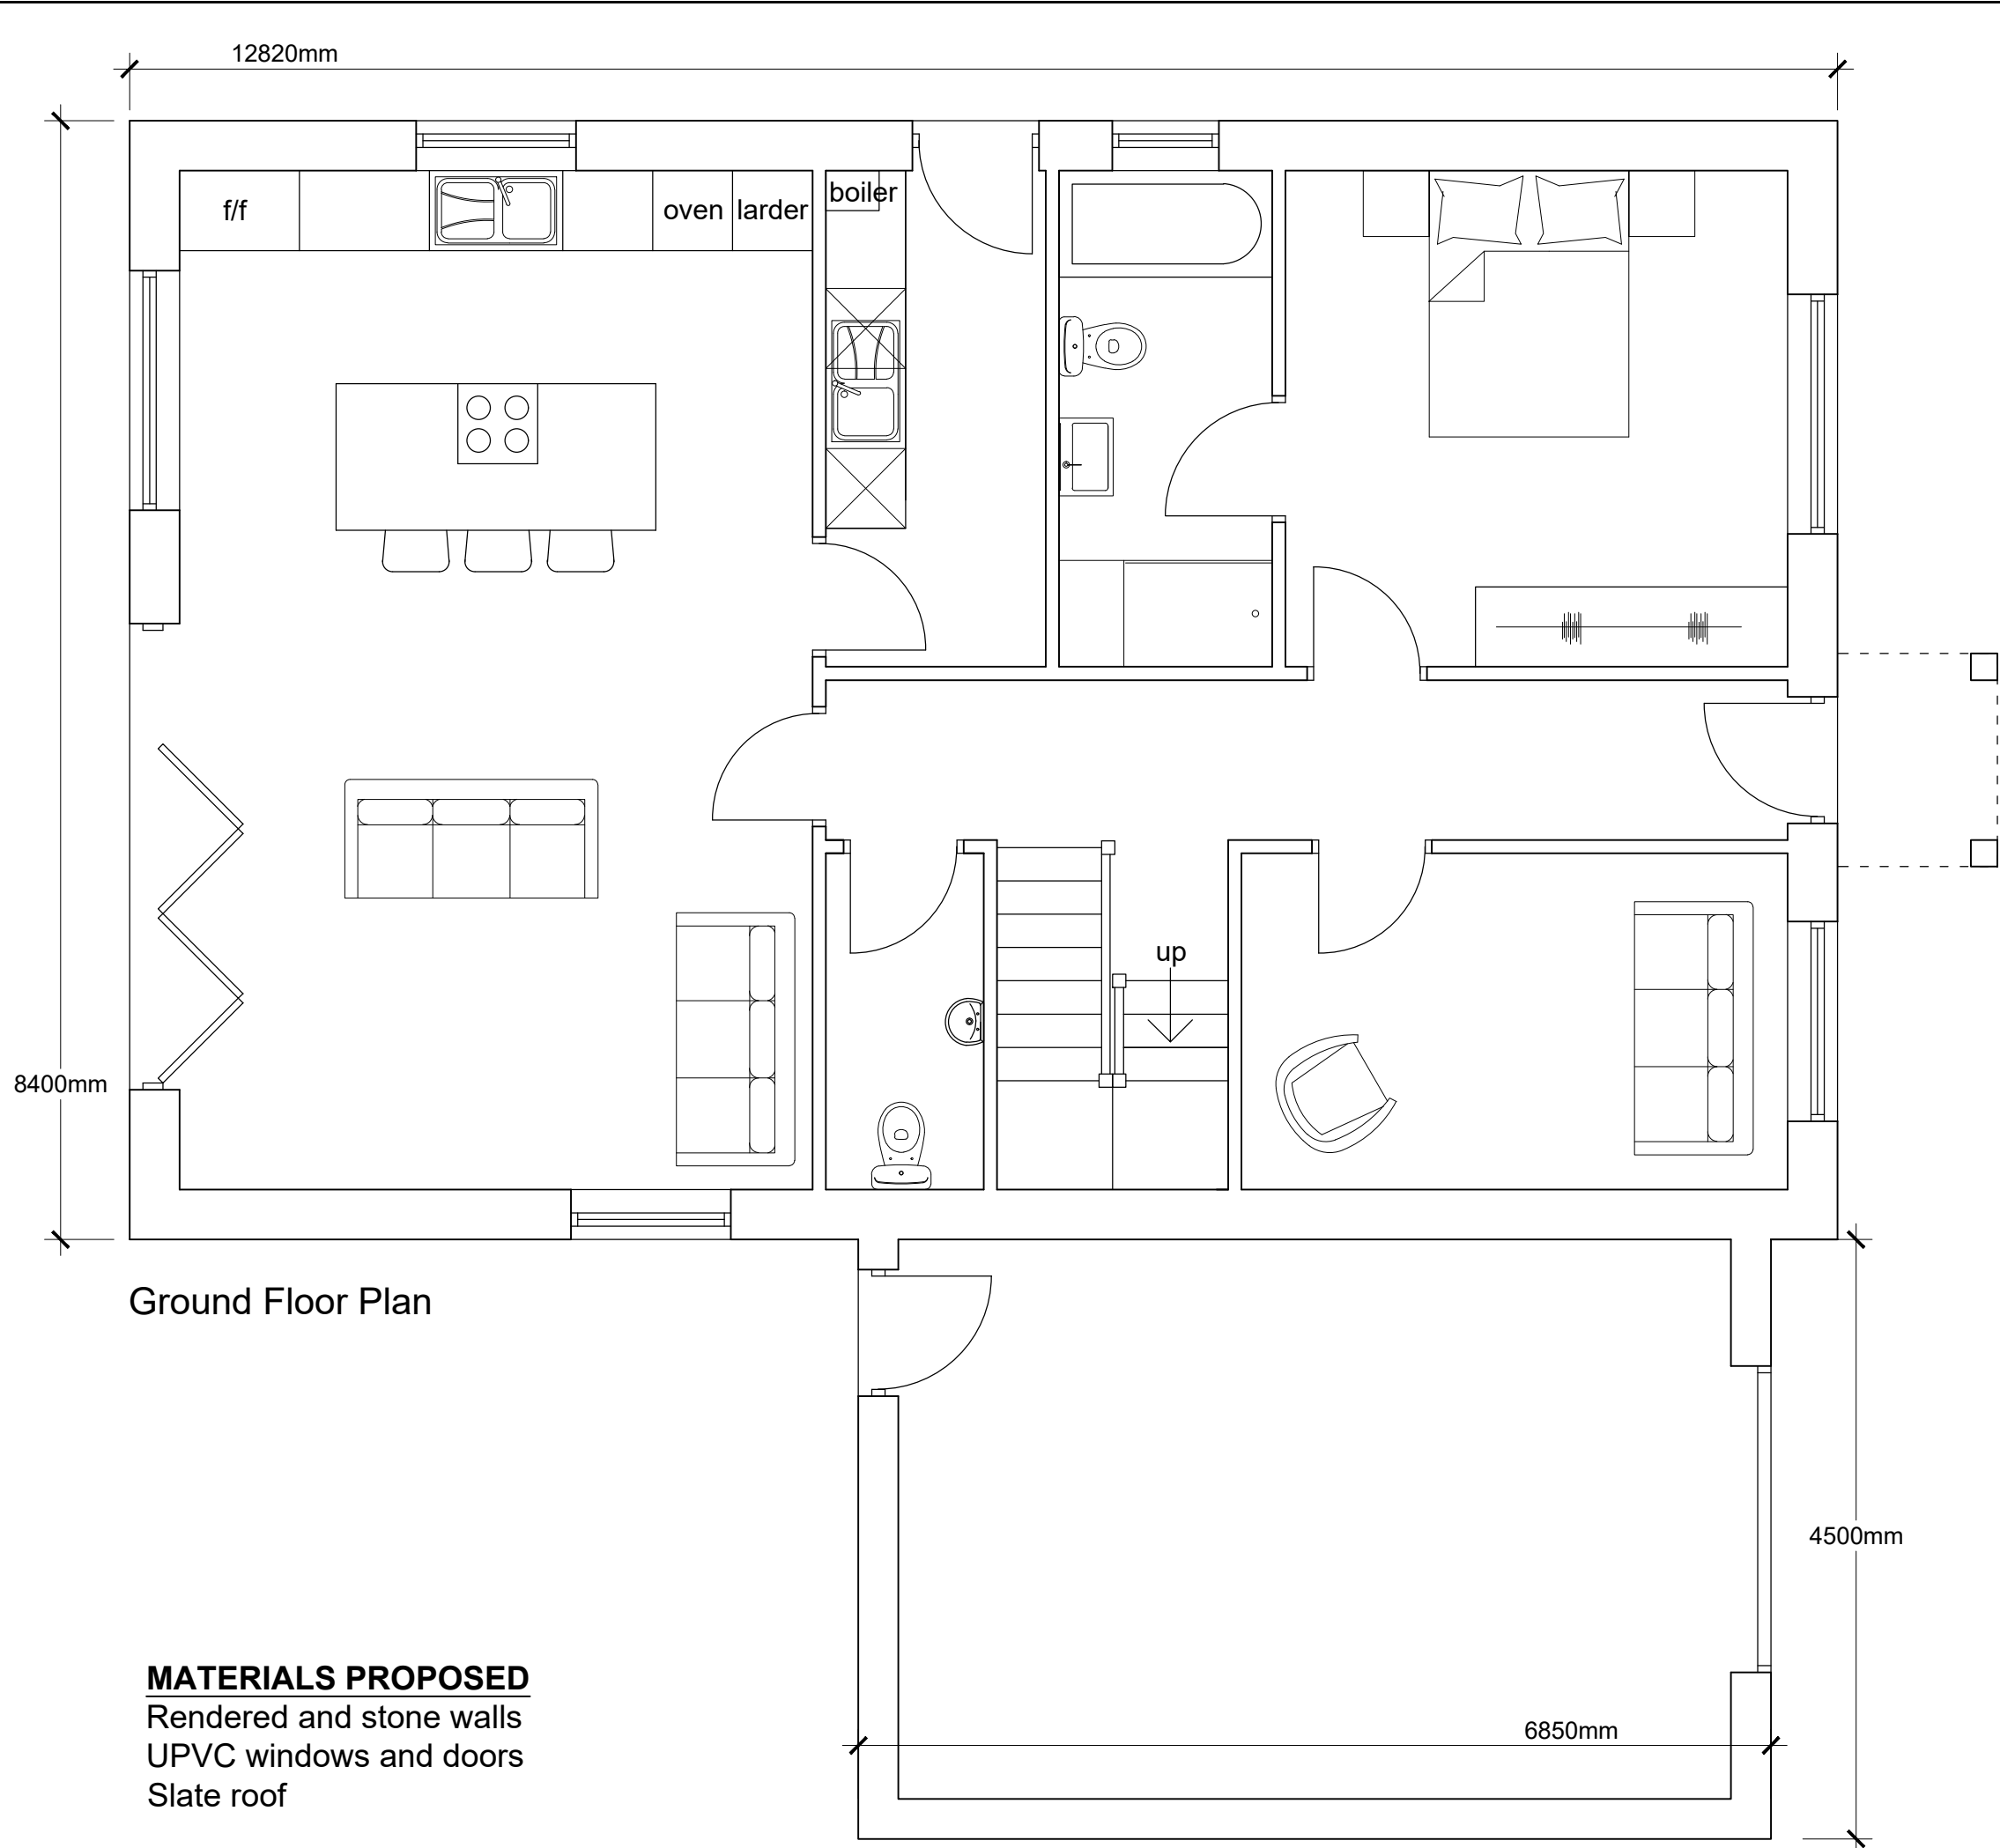


Ground Floor Plan

MATERIALS PROPOSED
Rendered and stone walls
UPVC windows and doors
Slate roof

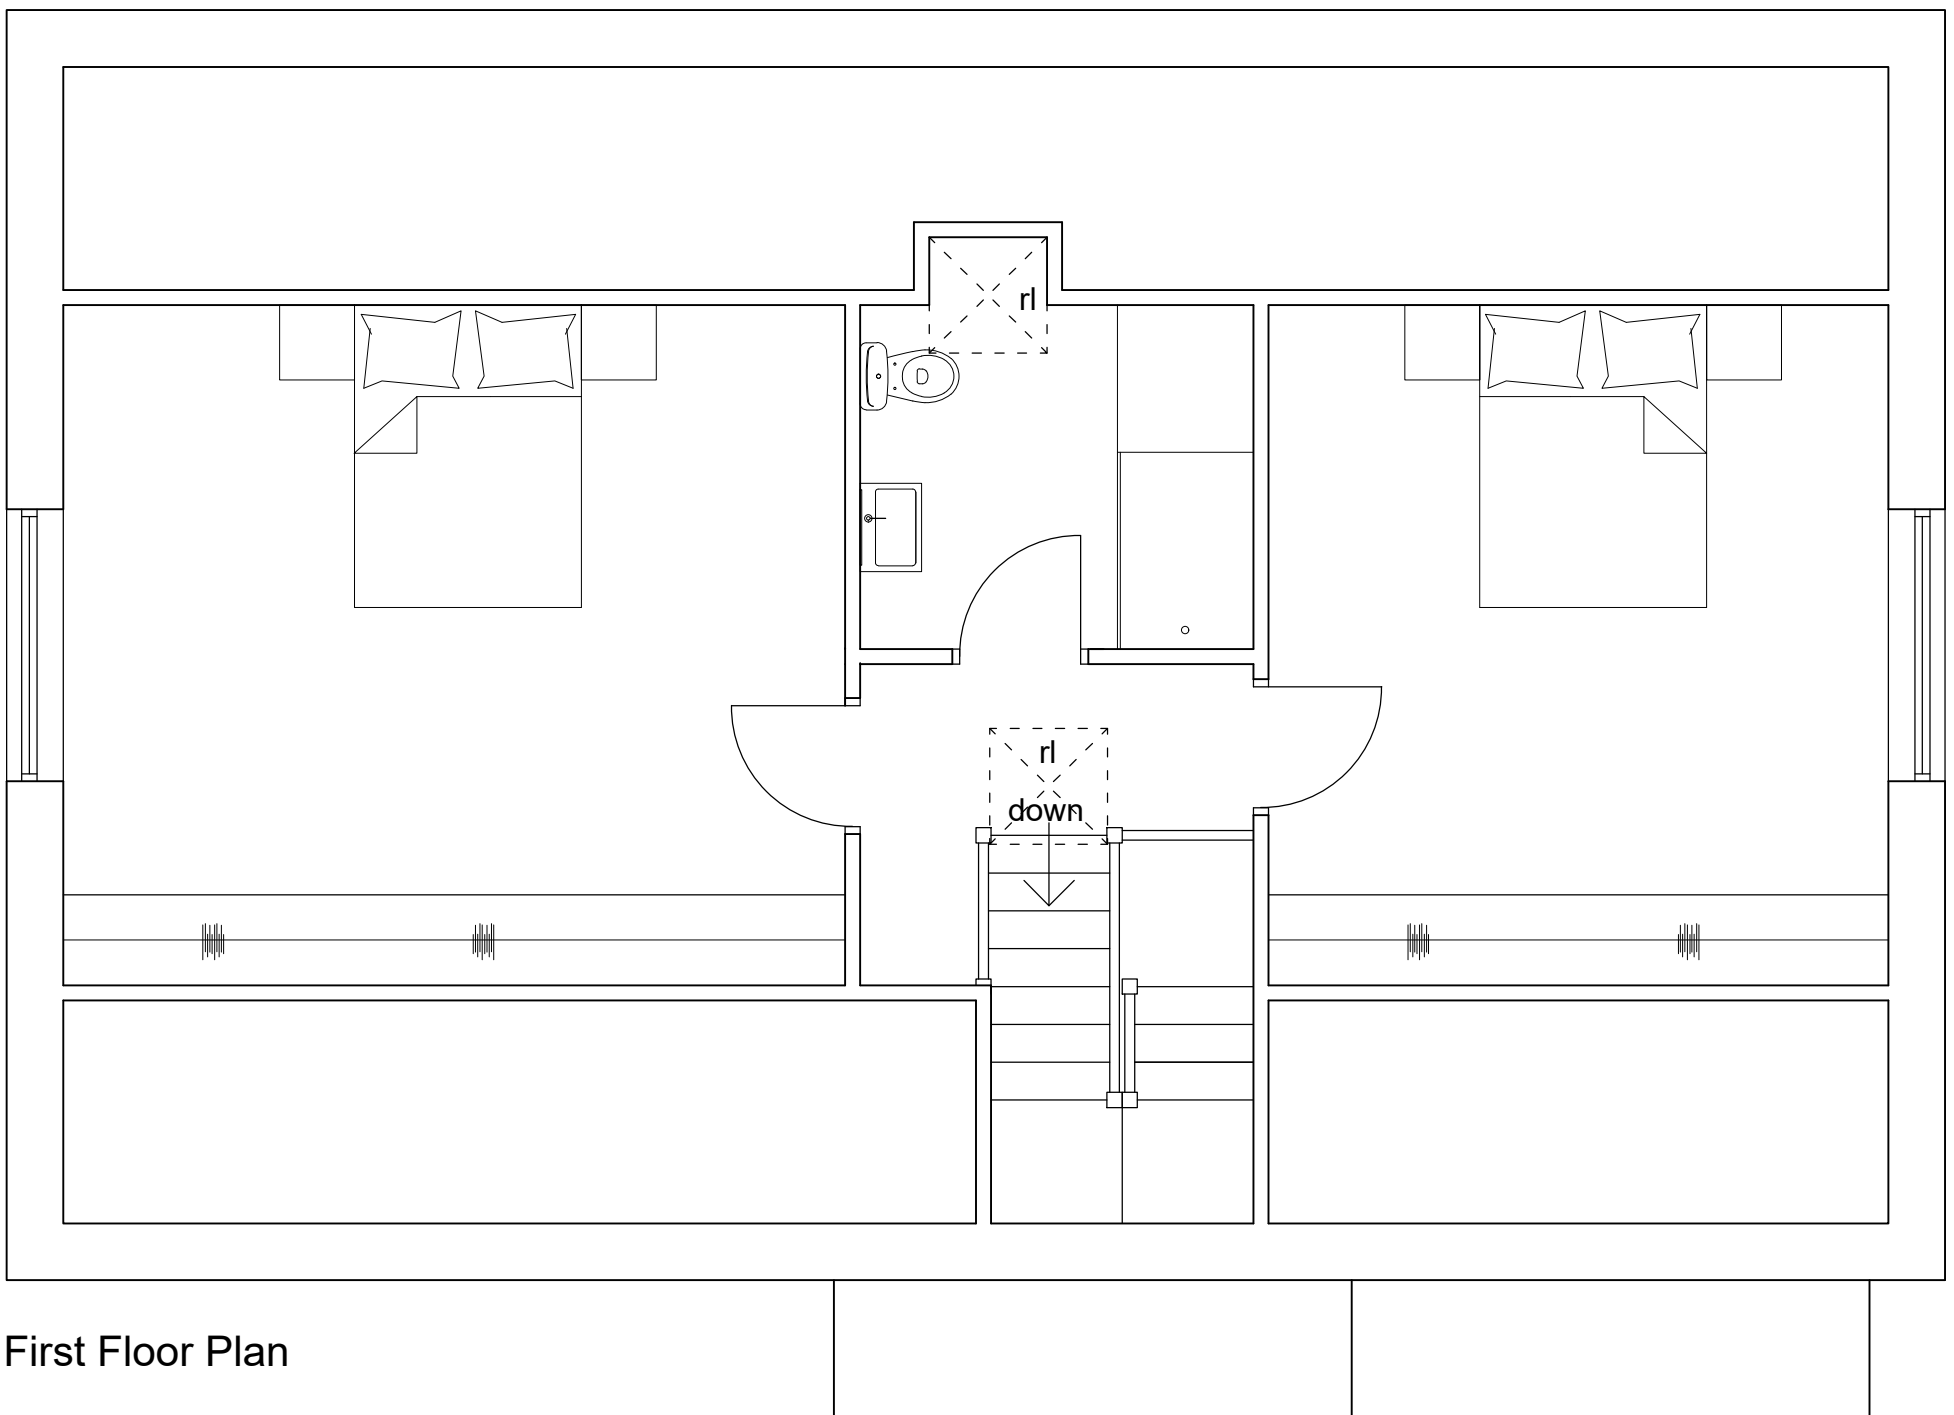


First Floor Plan

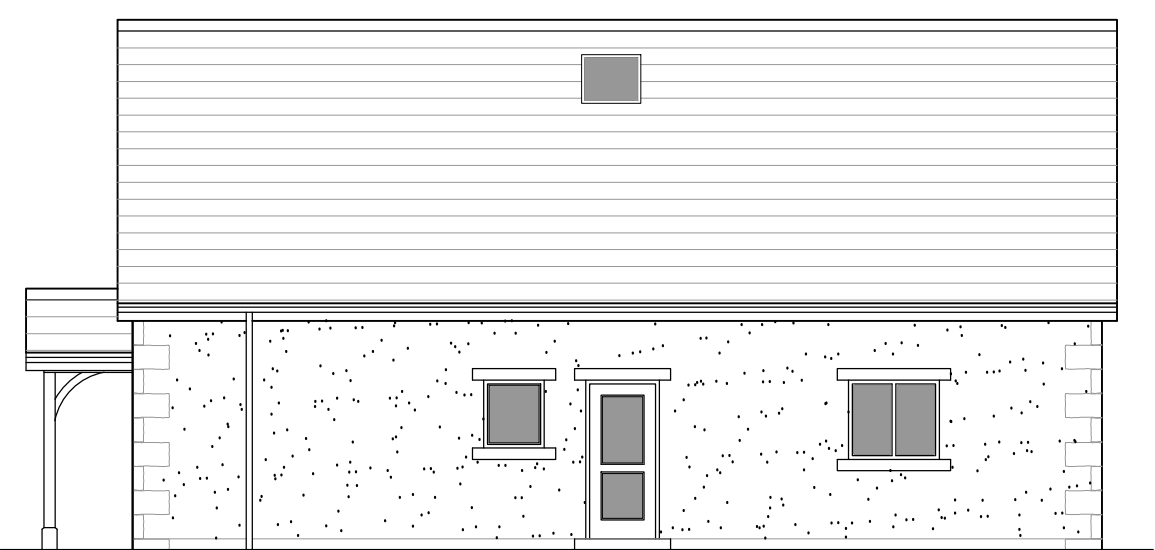


North East Elevation



South East Elevation

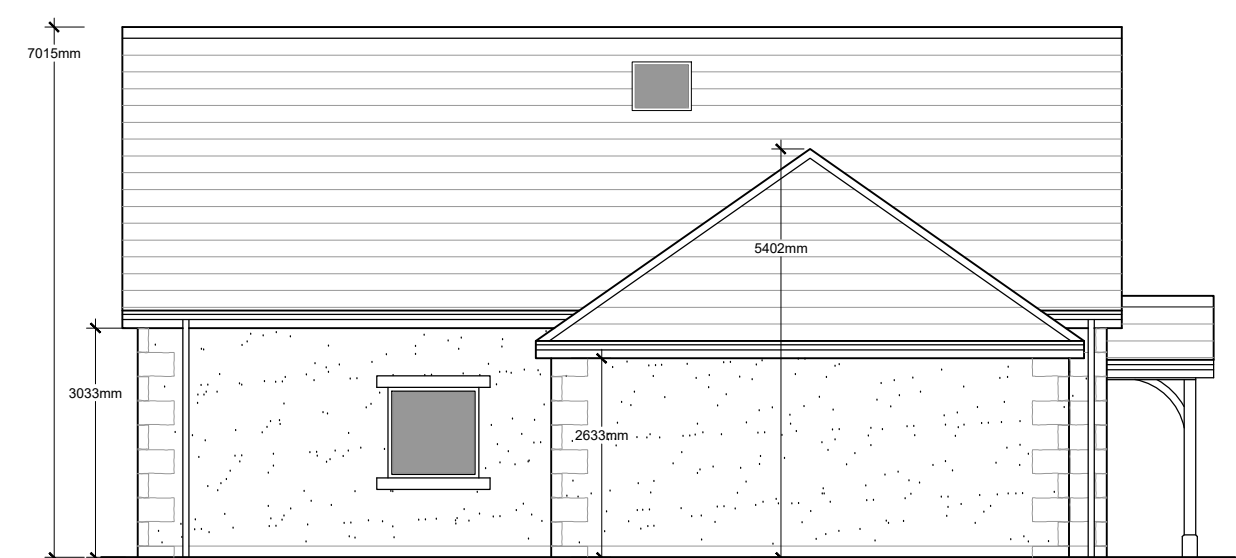

South West Elevation

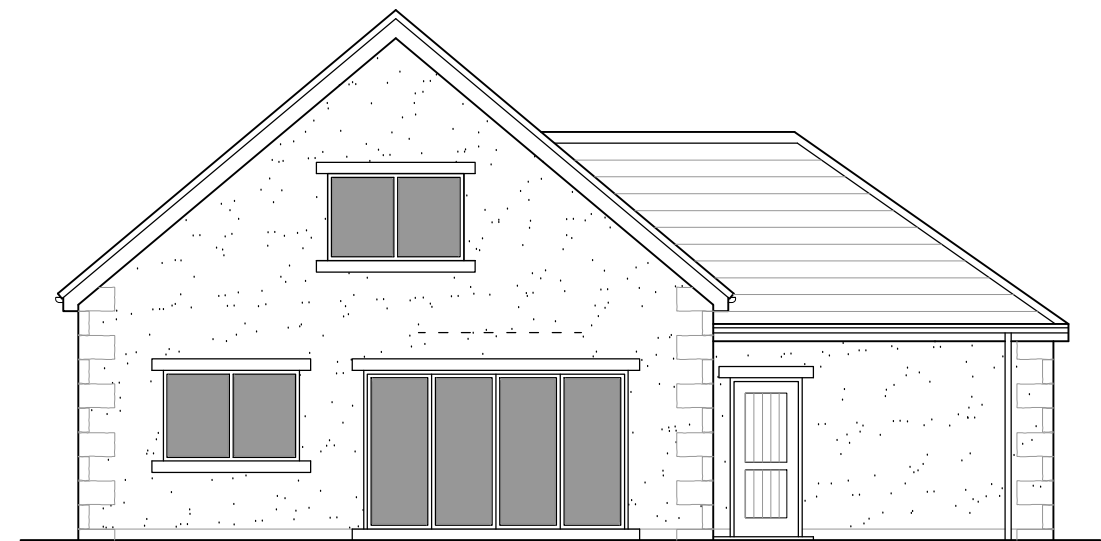

North West Elevation

REV B - Front gable altered to stone. LFR 29.7.25
REV A - Layout amended. LFR 7.7.25

Client Mr S Gill		
Project Proposed Development at Barrow Bridge House Club Street Barrow Clitheroe BB7 9AY		
Drawing Title Plot 1 Proposed Plans and Elevations		
Scale 1:50/100 @ A2	Date Nov 2024	Drawn LFR
READ DESIGN LTD		
161 - 02 B		