



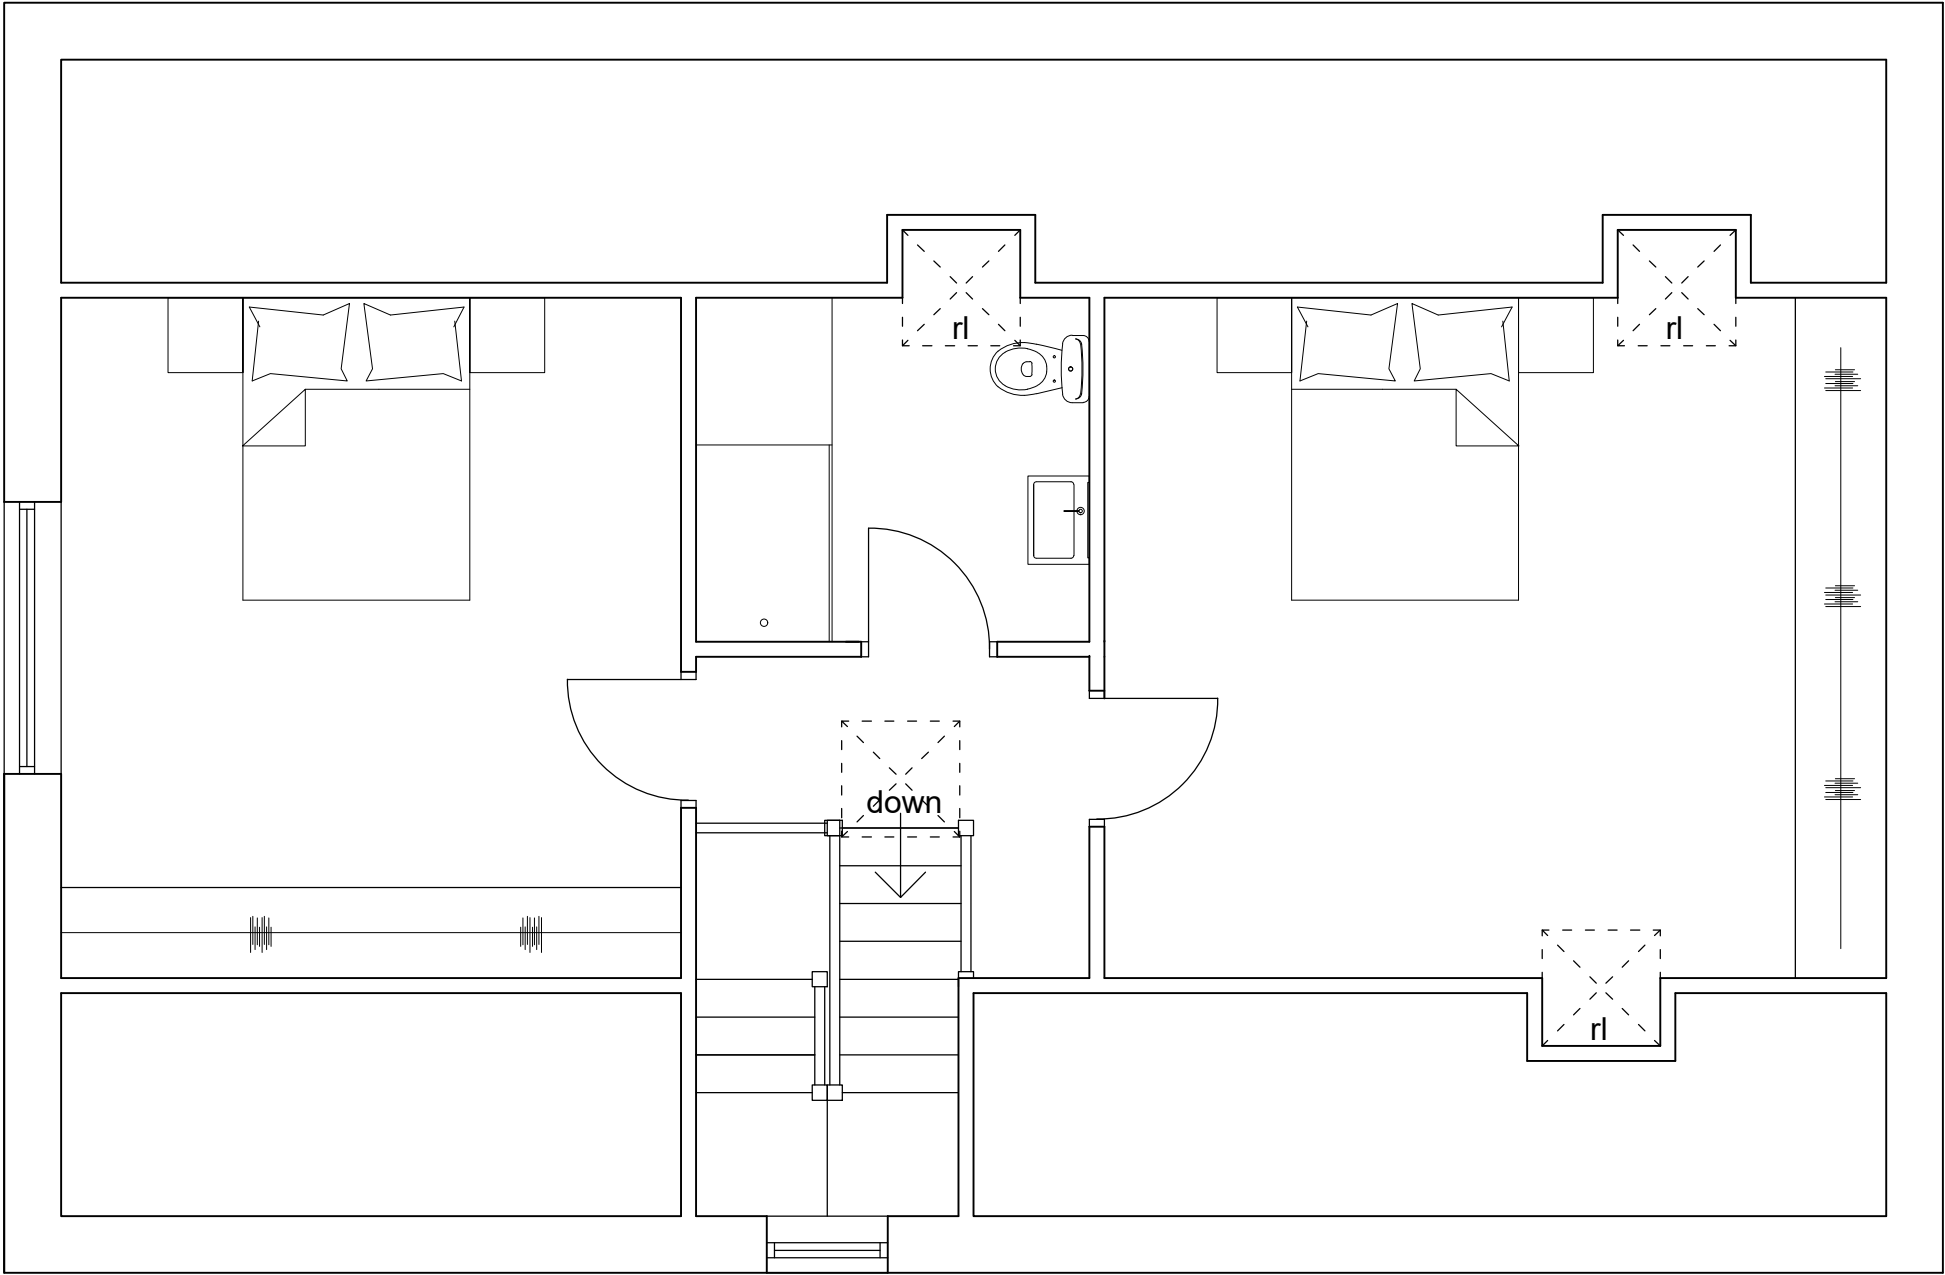


First Floor Plan

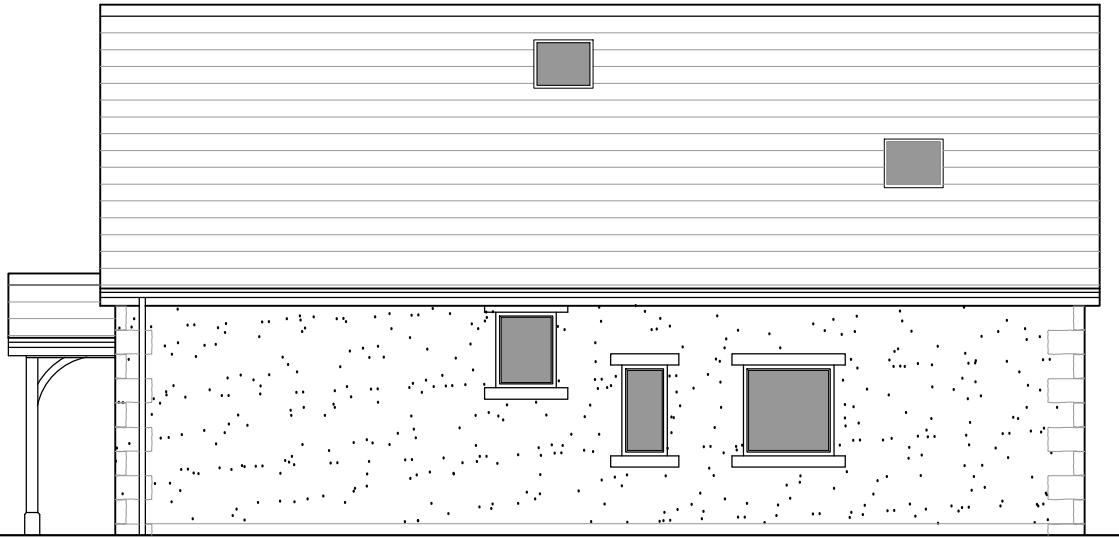


North West Elevation




South West Elevation

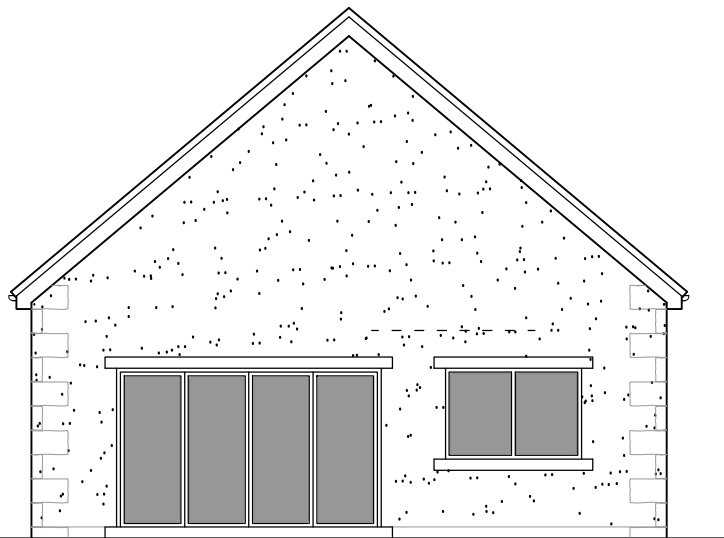

South East Elevation

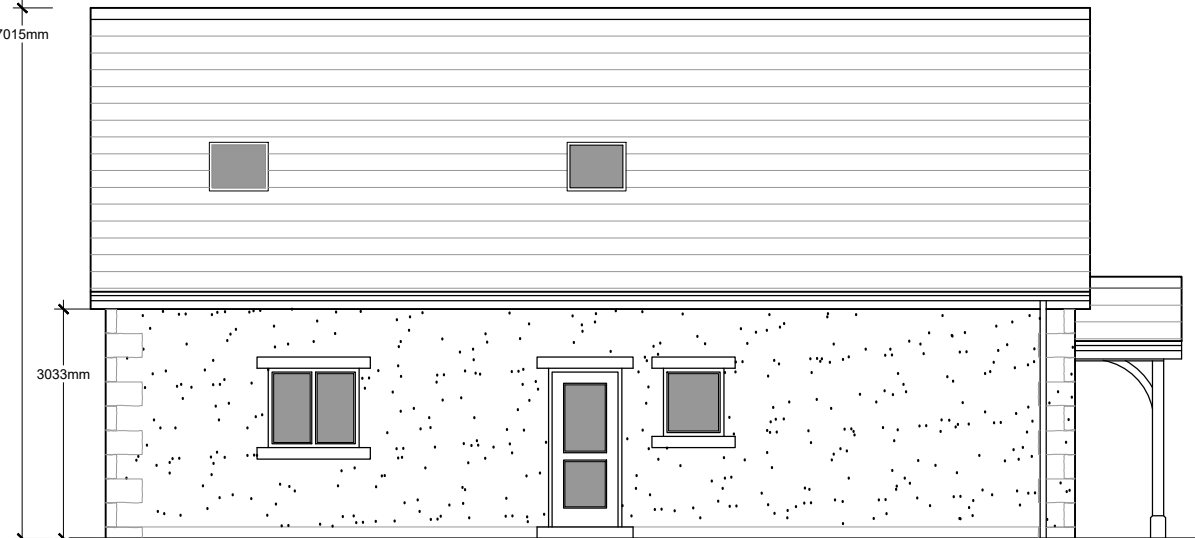

North East Elevation

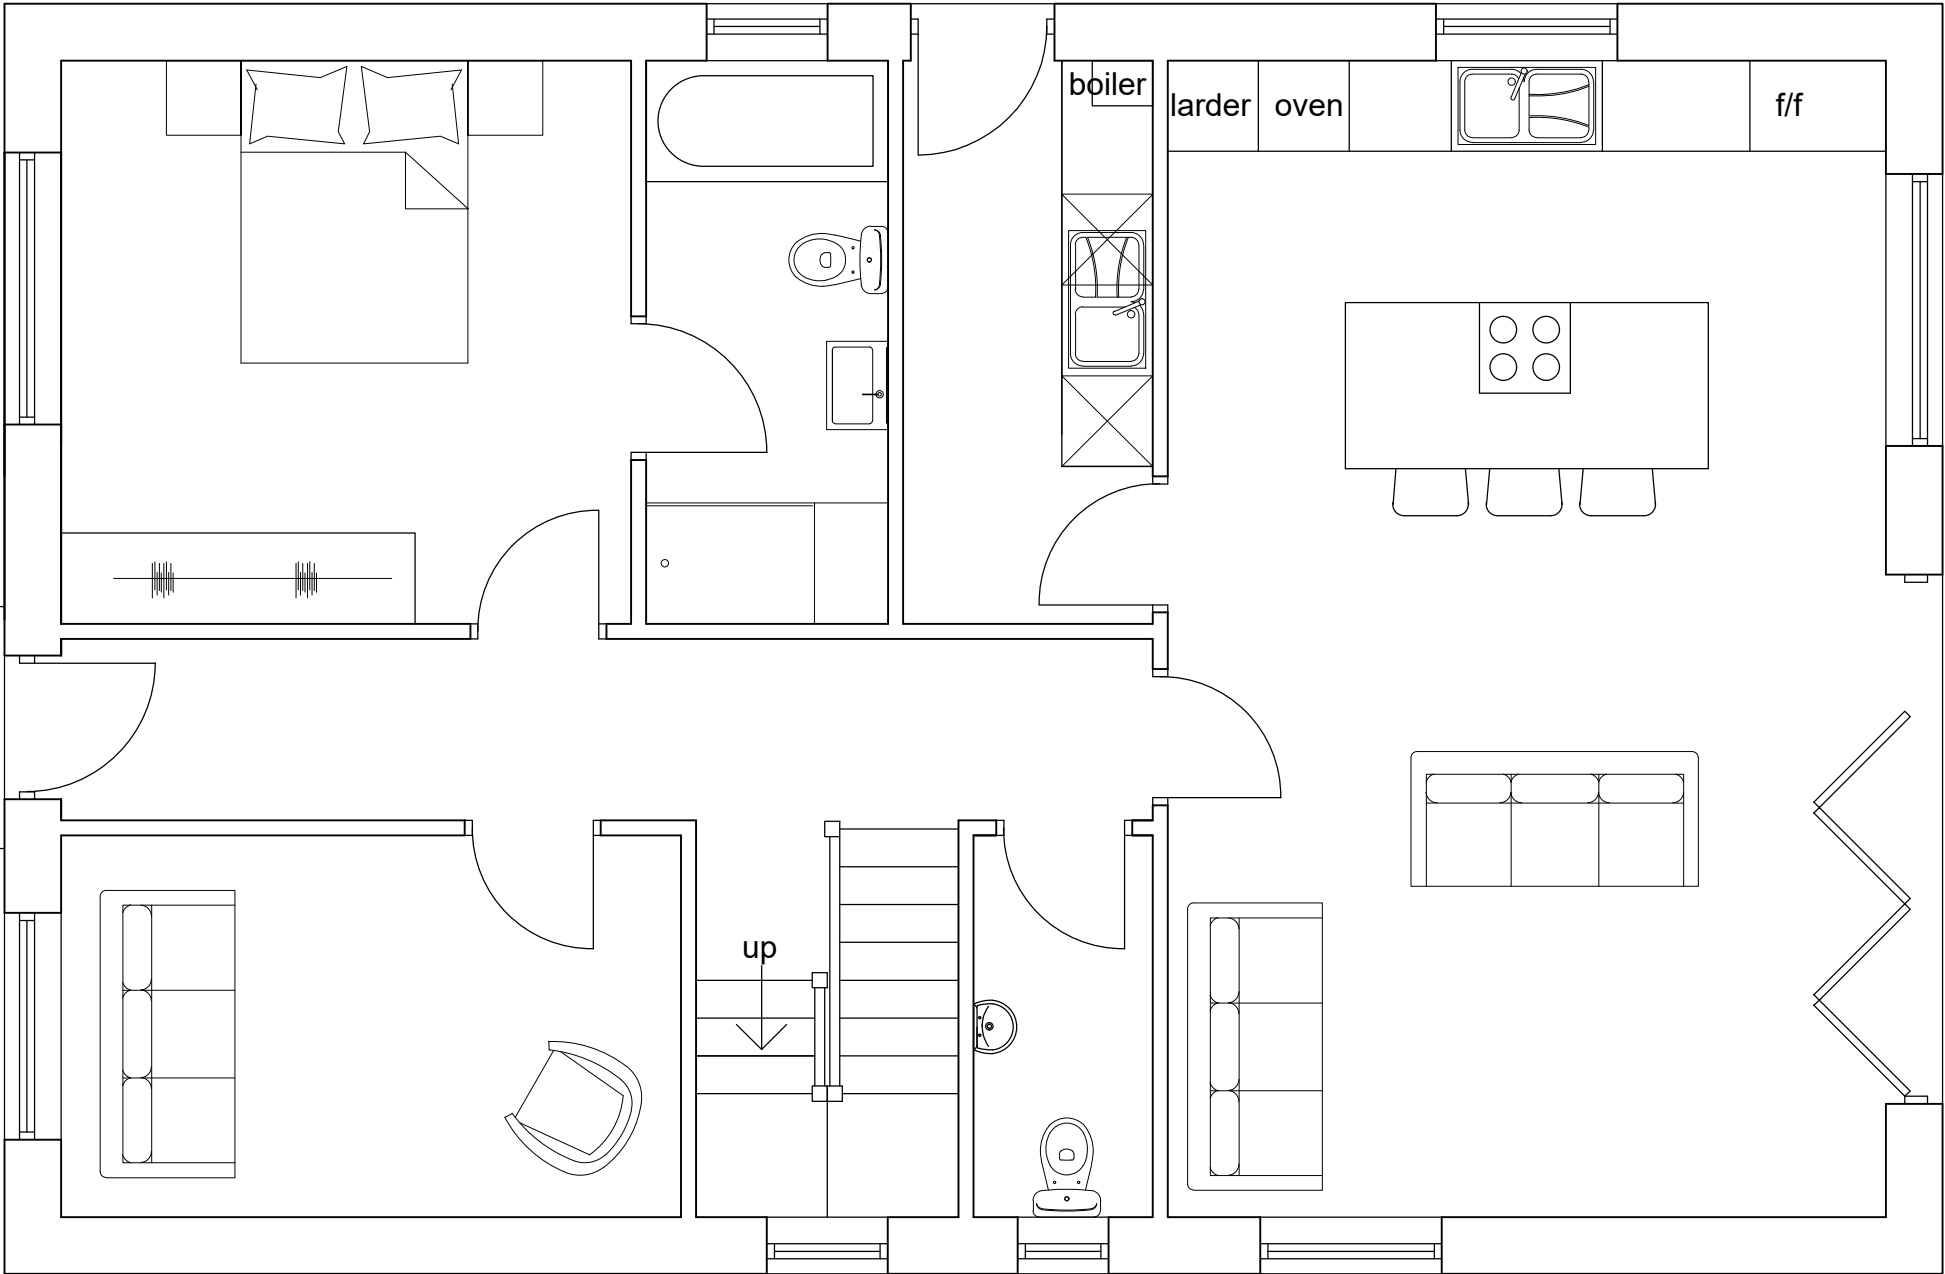

Ground Floor Plan

MATERIALS PROPOSED
Rendered and stone walls
UPVC windows and doors
Slate roof

- REV D - Front gable altered to stone. LFR 29.7.25
- REV C - Layout amended. LFR 07.07.25
- REV B - Overhang to Porch increased. LFR 13.11.24
- REV A - Layout amended. LFR 16.04.24

Client Mr S Gill		
Project Proposed Development at Barrow Bridge House Club Street Barrow Clitheroe BB7 9AY		
Drawing Title Plot 4 Proposed Plans and Elevations		
Scale 1:50/100 @ A2	Date Mar 2024	Drawn LFR
READ DESIGN LTD		
161 - 05 D		