



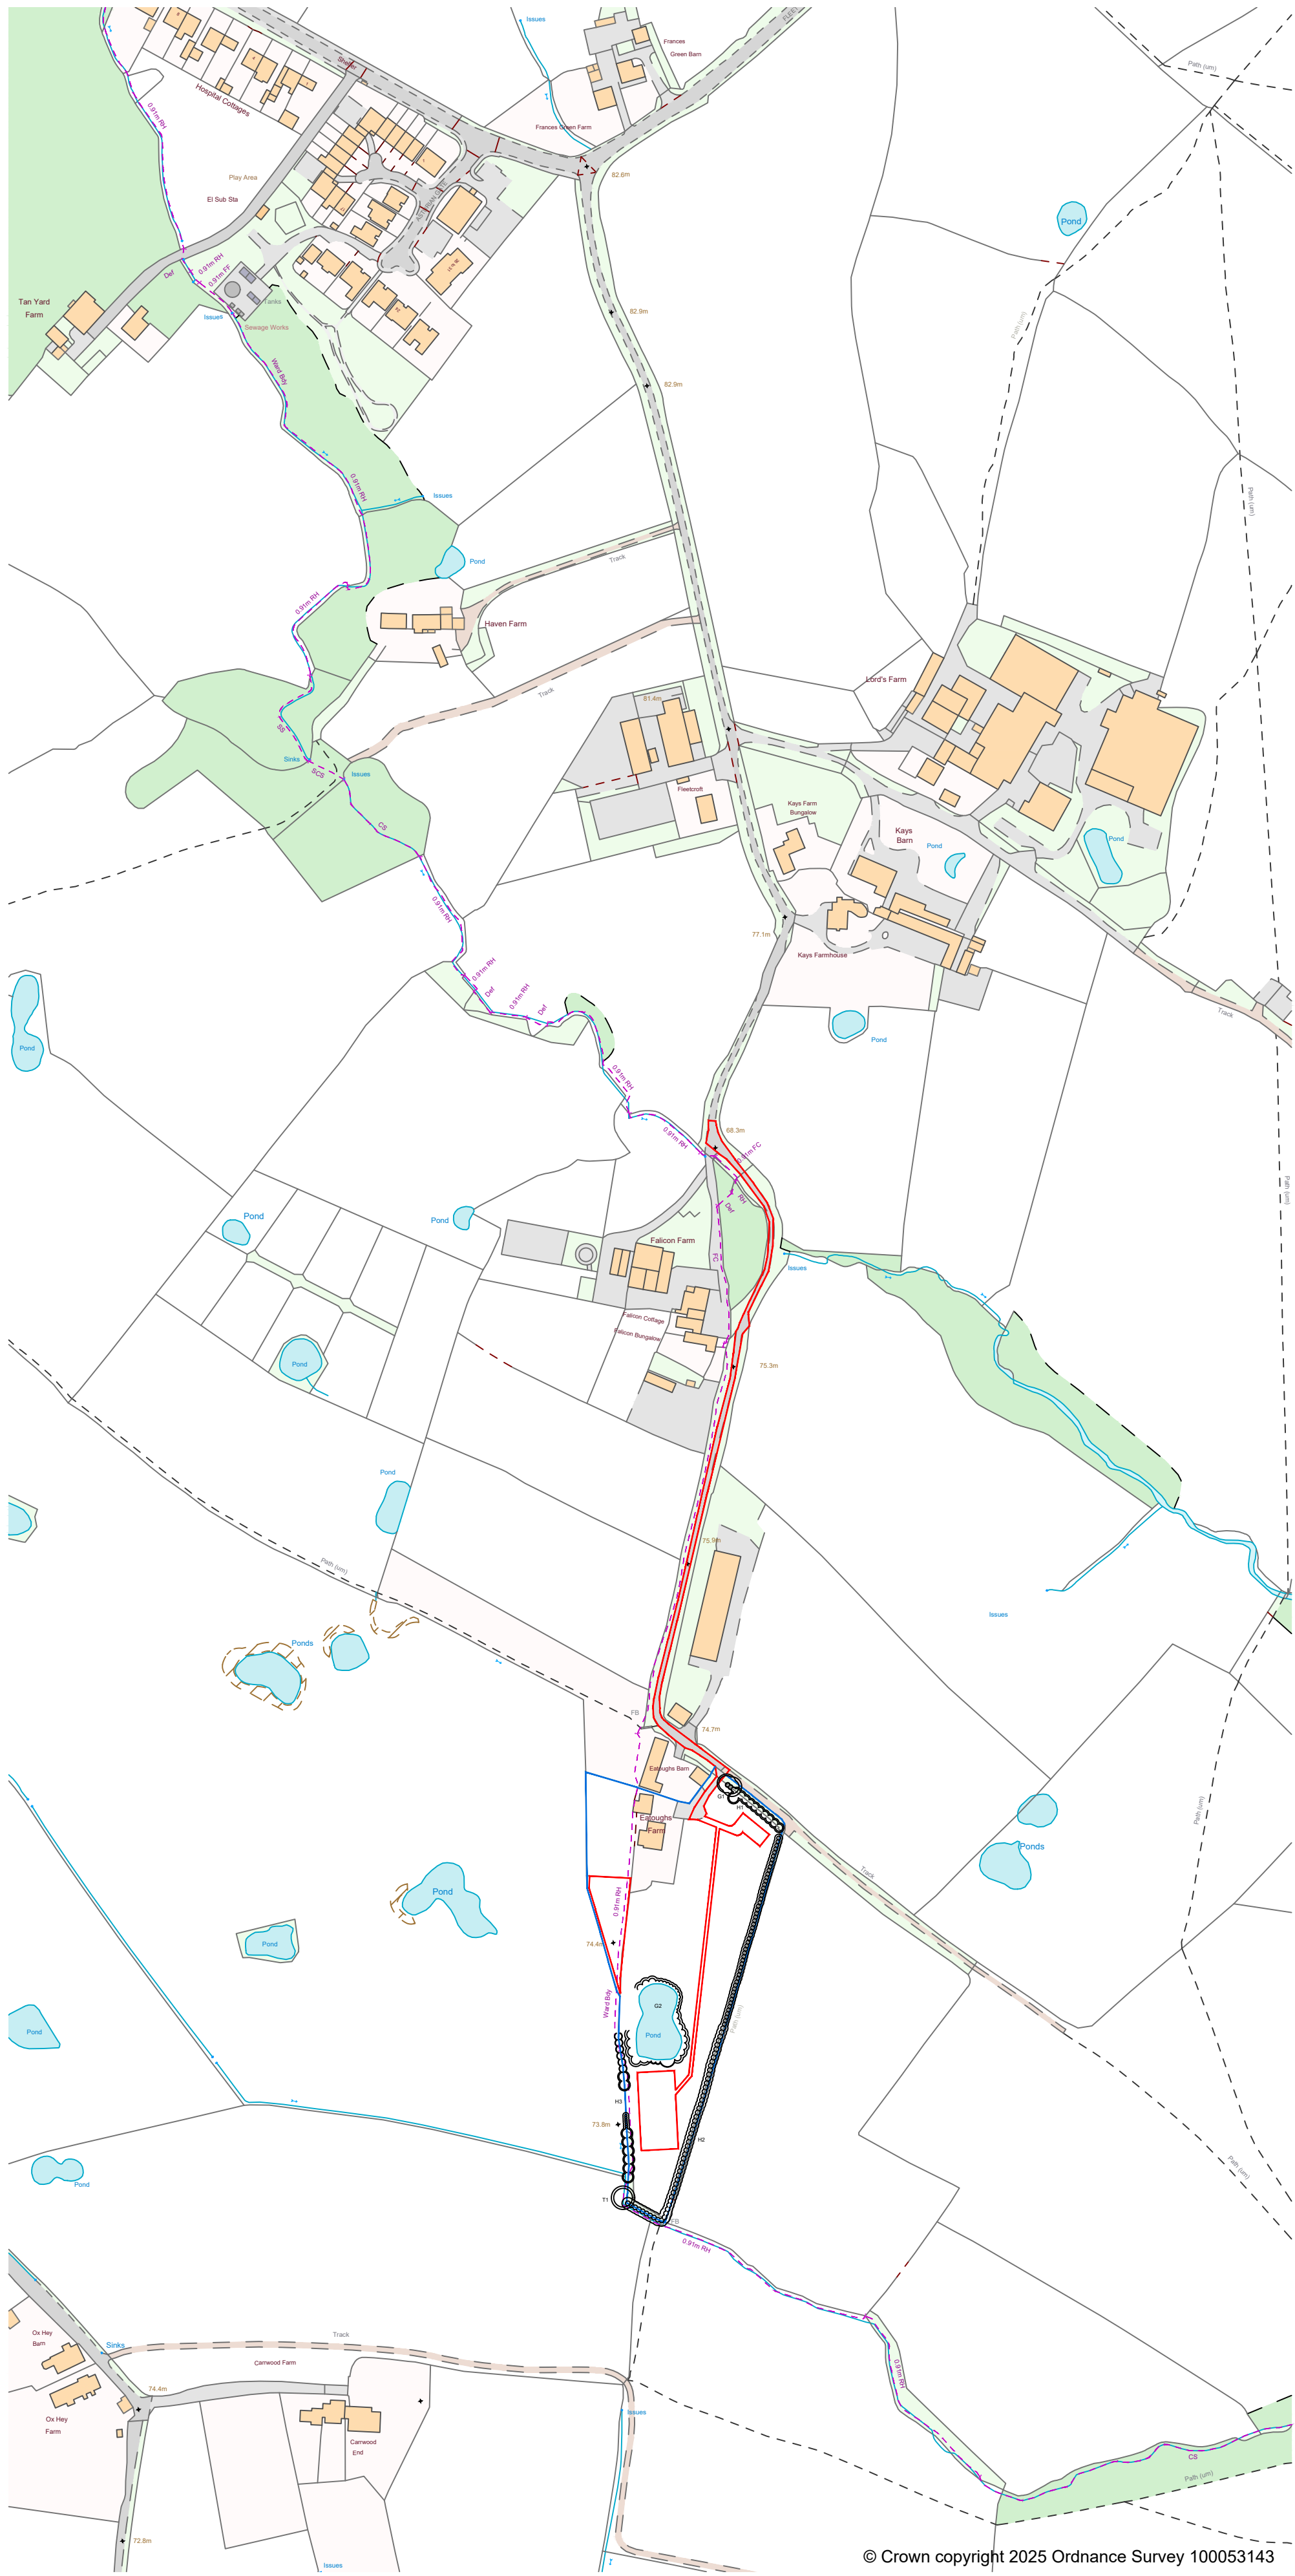


Location Plan  
SCALE 1:2500


© Crown copyright 2025 Ordnance Survey 100053143  
0 25 50 75 100 125 150m  
1:2500 Scale

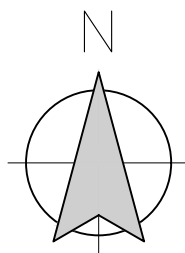

Existing Site Plan  
SCALE 1:500

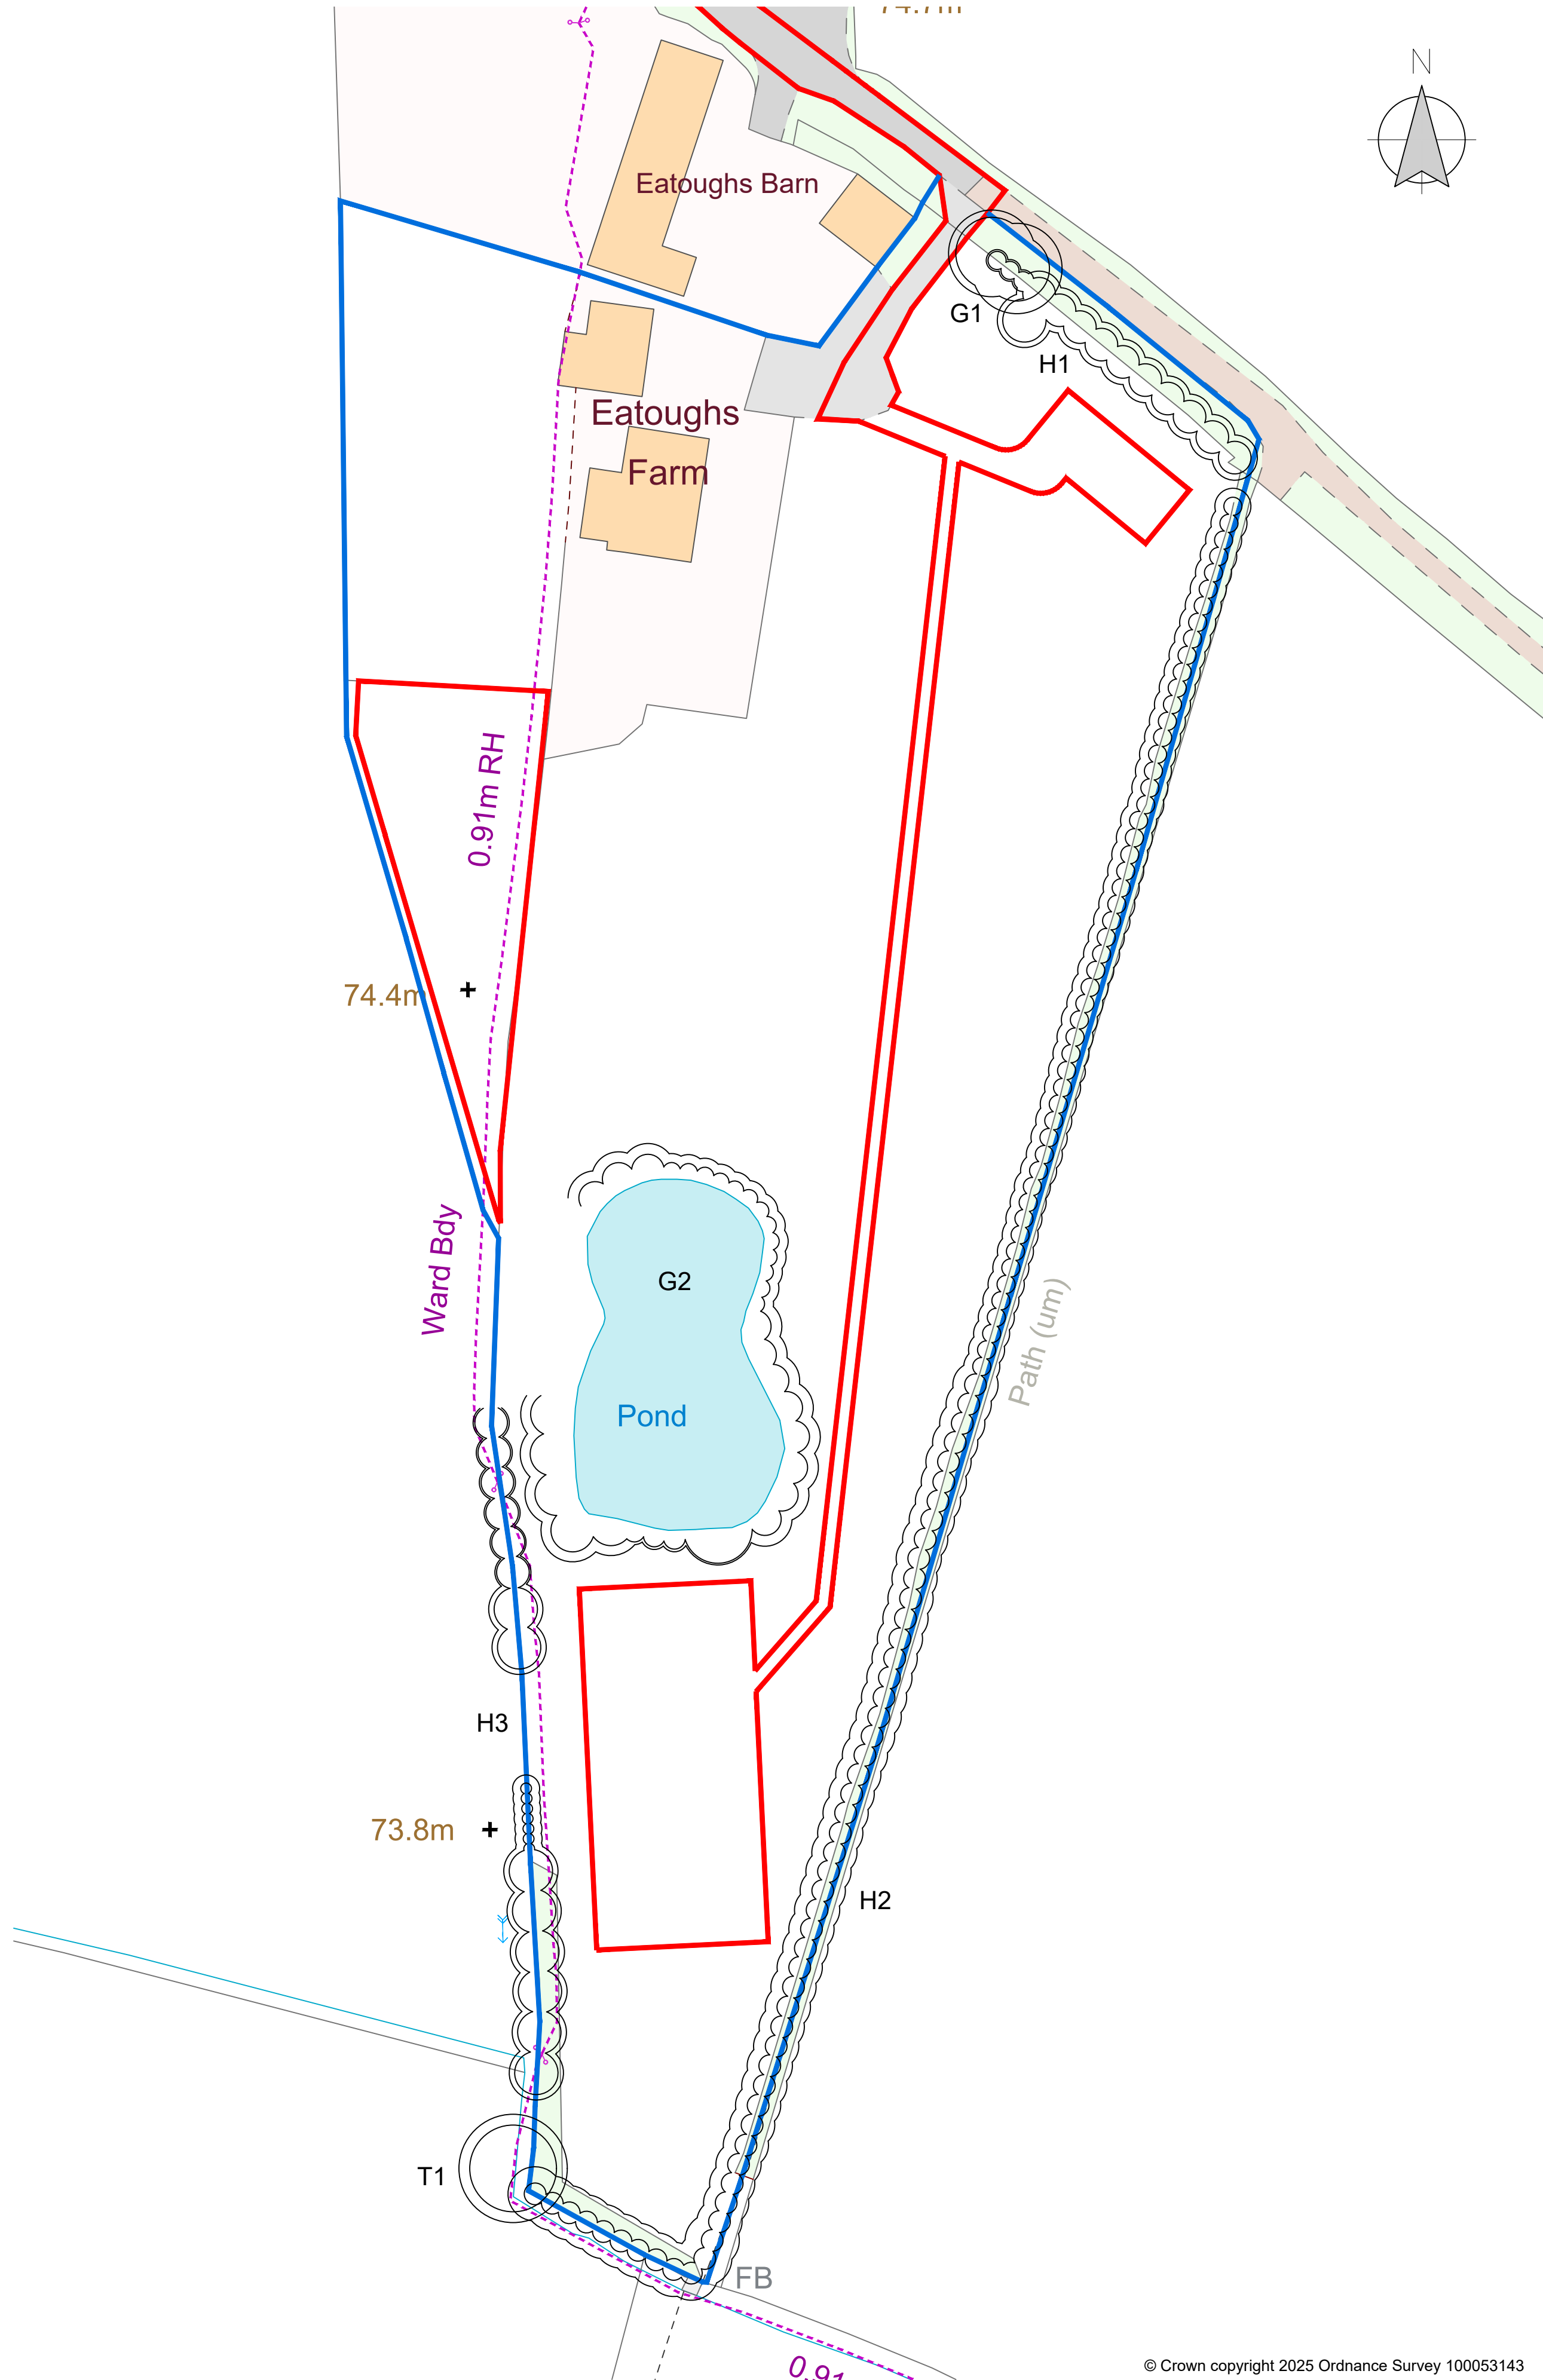

© Crown copyright 2025 Ordnance Survey 100053143  
0 5 10 15 20 25 30m  
1:500 Scale

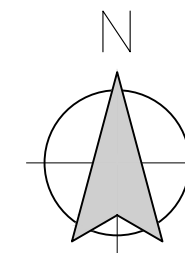

This drawing is to be read in conjunction with all relevant Architect, consultants' and specialists' drawings and specifications. The Architect is to be notified of any discrepancies before proceeding. Do not scale from this drawing. All dimensions and levels are to be checked on site. This drawing is subject to copyright. All work carried out before Planning and Building Permission has been granted is at the contractor/client's risk.

Rev B - Trees added, 22.08.2025

| rev                                                | date/initials | description                 |
|----------------------------------------------------|---------------|-----------------------------|
| project                                            |               | Proposed Stables and Manege |
| drawing title                                      |               |                             |
| Mr and Mrs Pete Bedford                            |               |                             |
| Eatoughs Farm,                                     |               |                             |
| Fleet Street Lane                                  |               |                             |
| Ridchester                                         |               |                             |
| PR3 3XE                                            |               |                             |
| dwg purpose                                        |               |                             |
| Proposed Stables - Existing Location and Site Plan |               |                             |
| scale                                              | 1:2500, 1:500 | L01 B                       |
| @ sheet size                                       | A1            | drawing number revision     |