

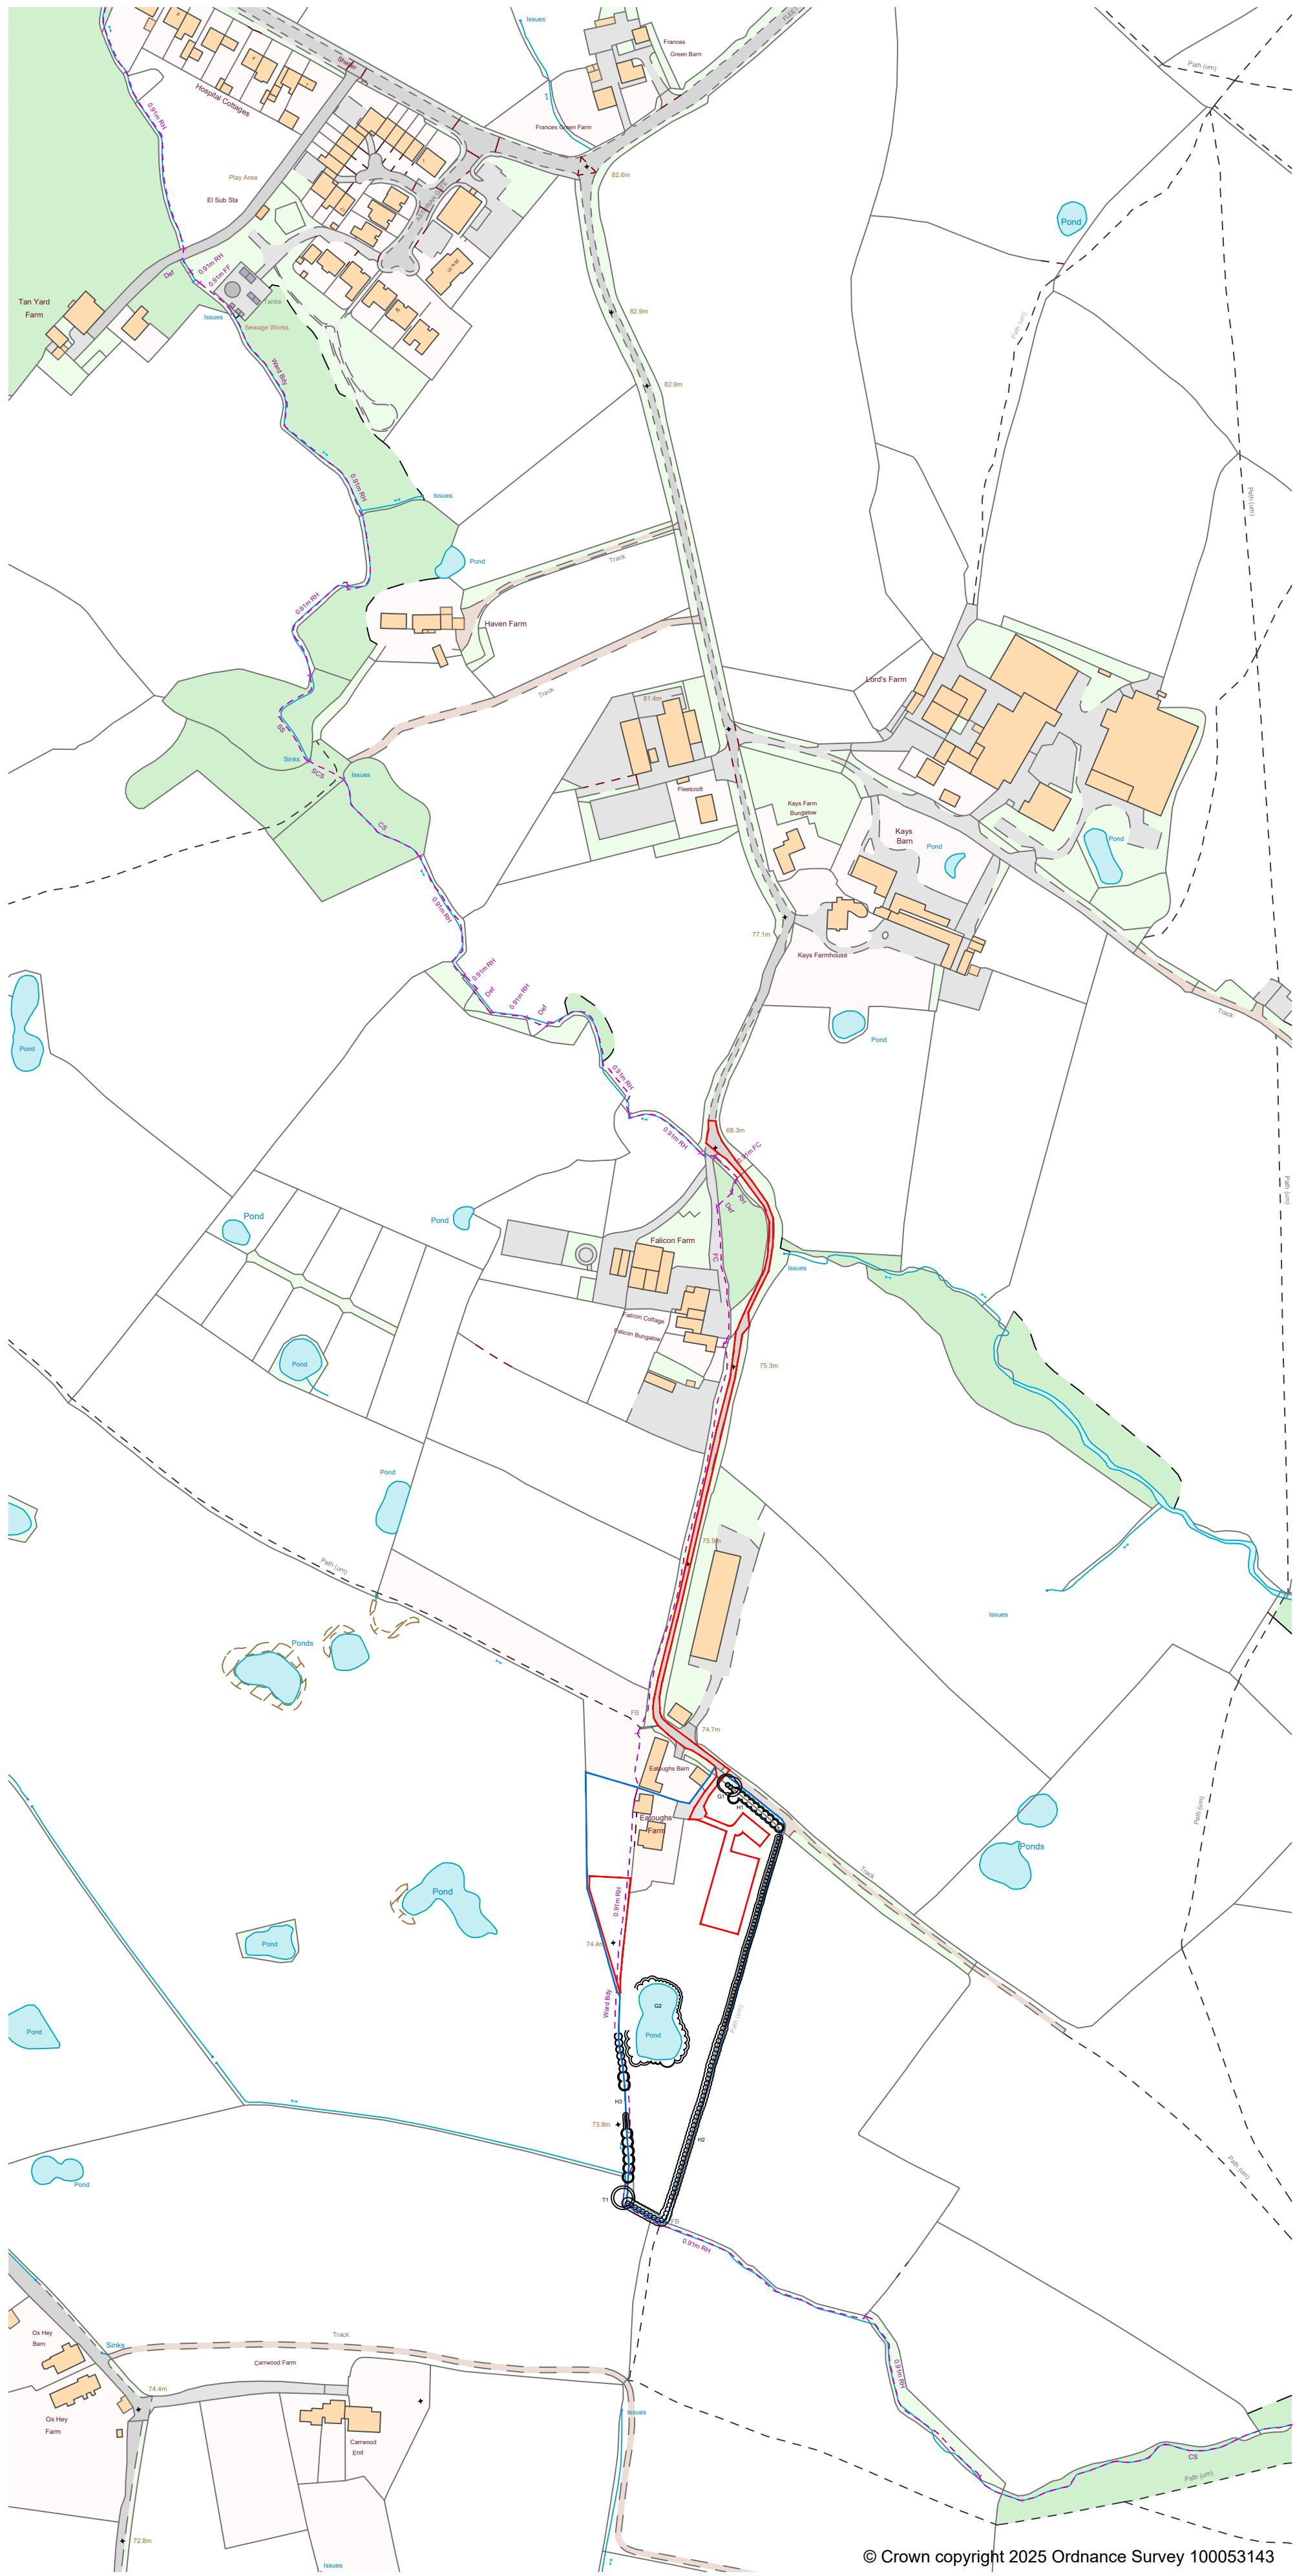


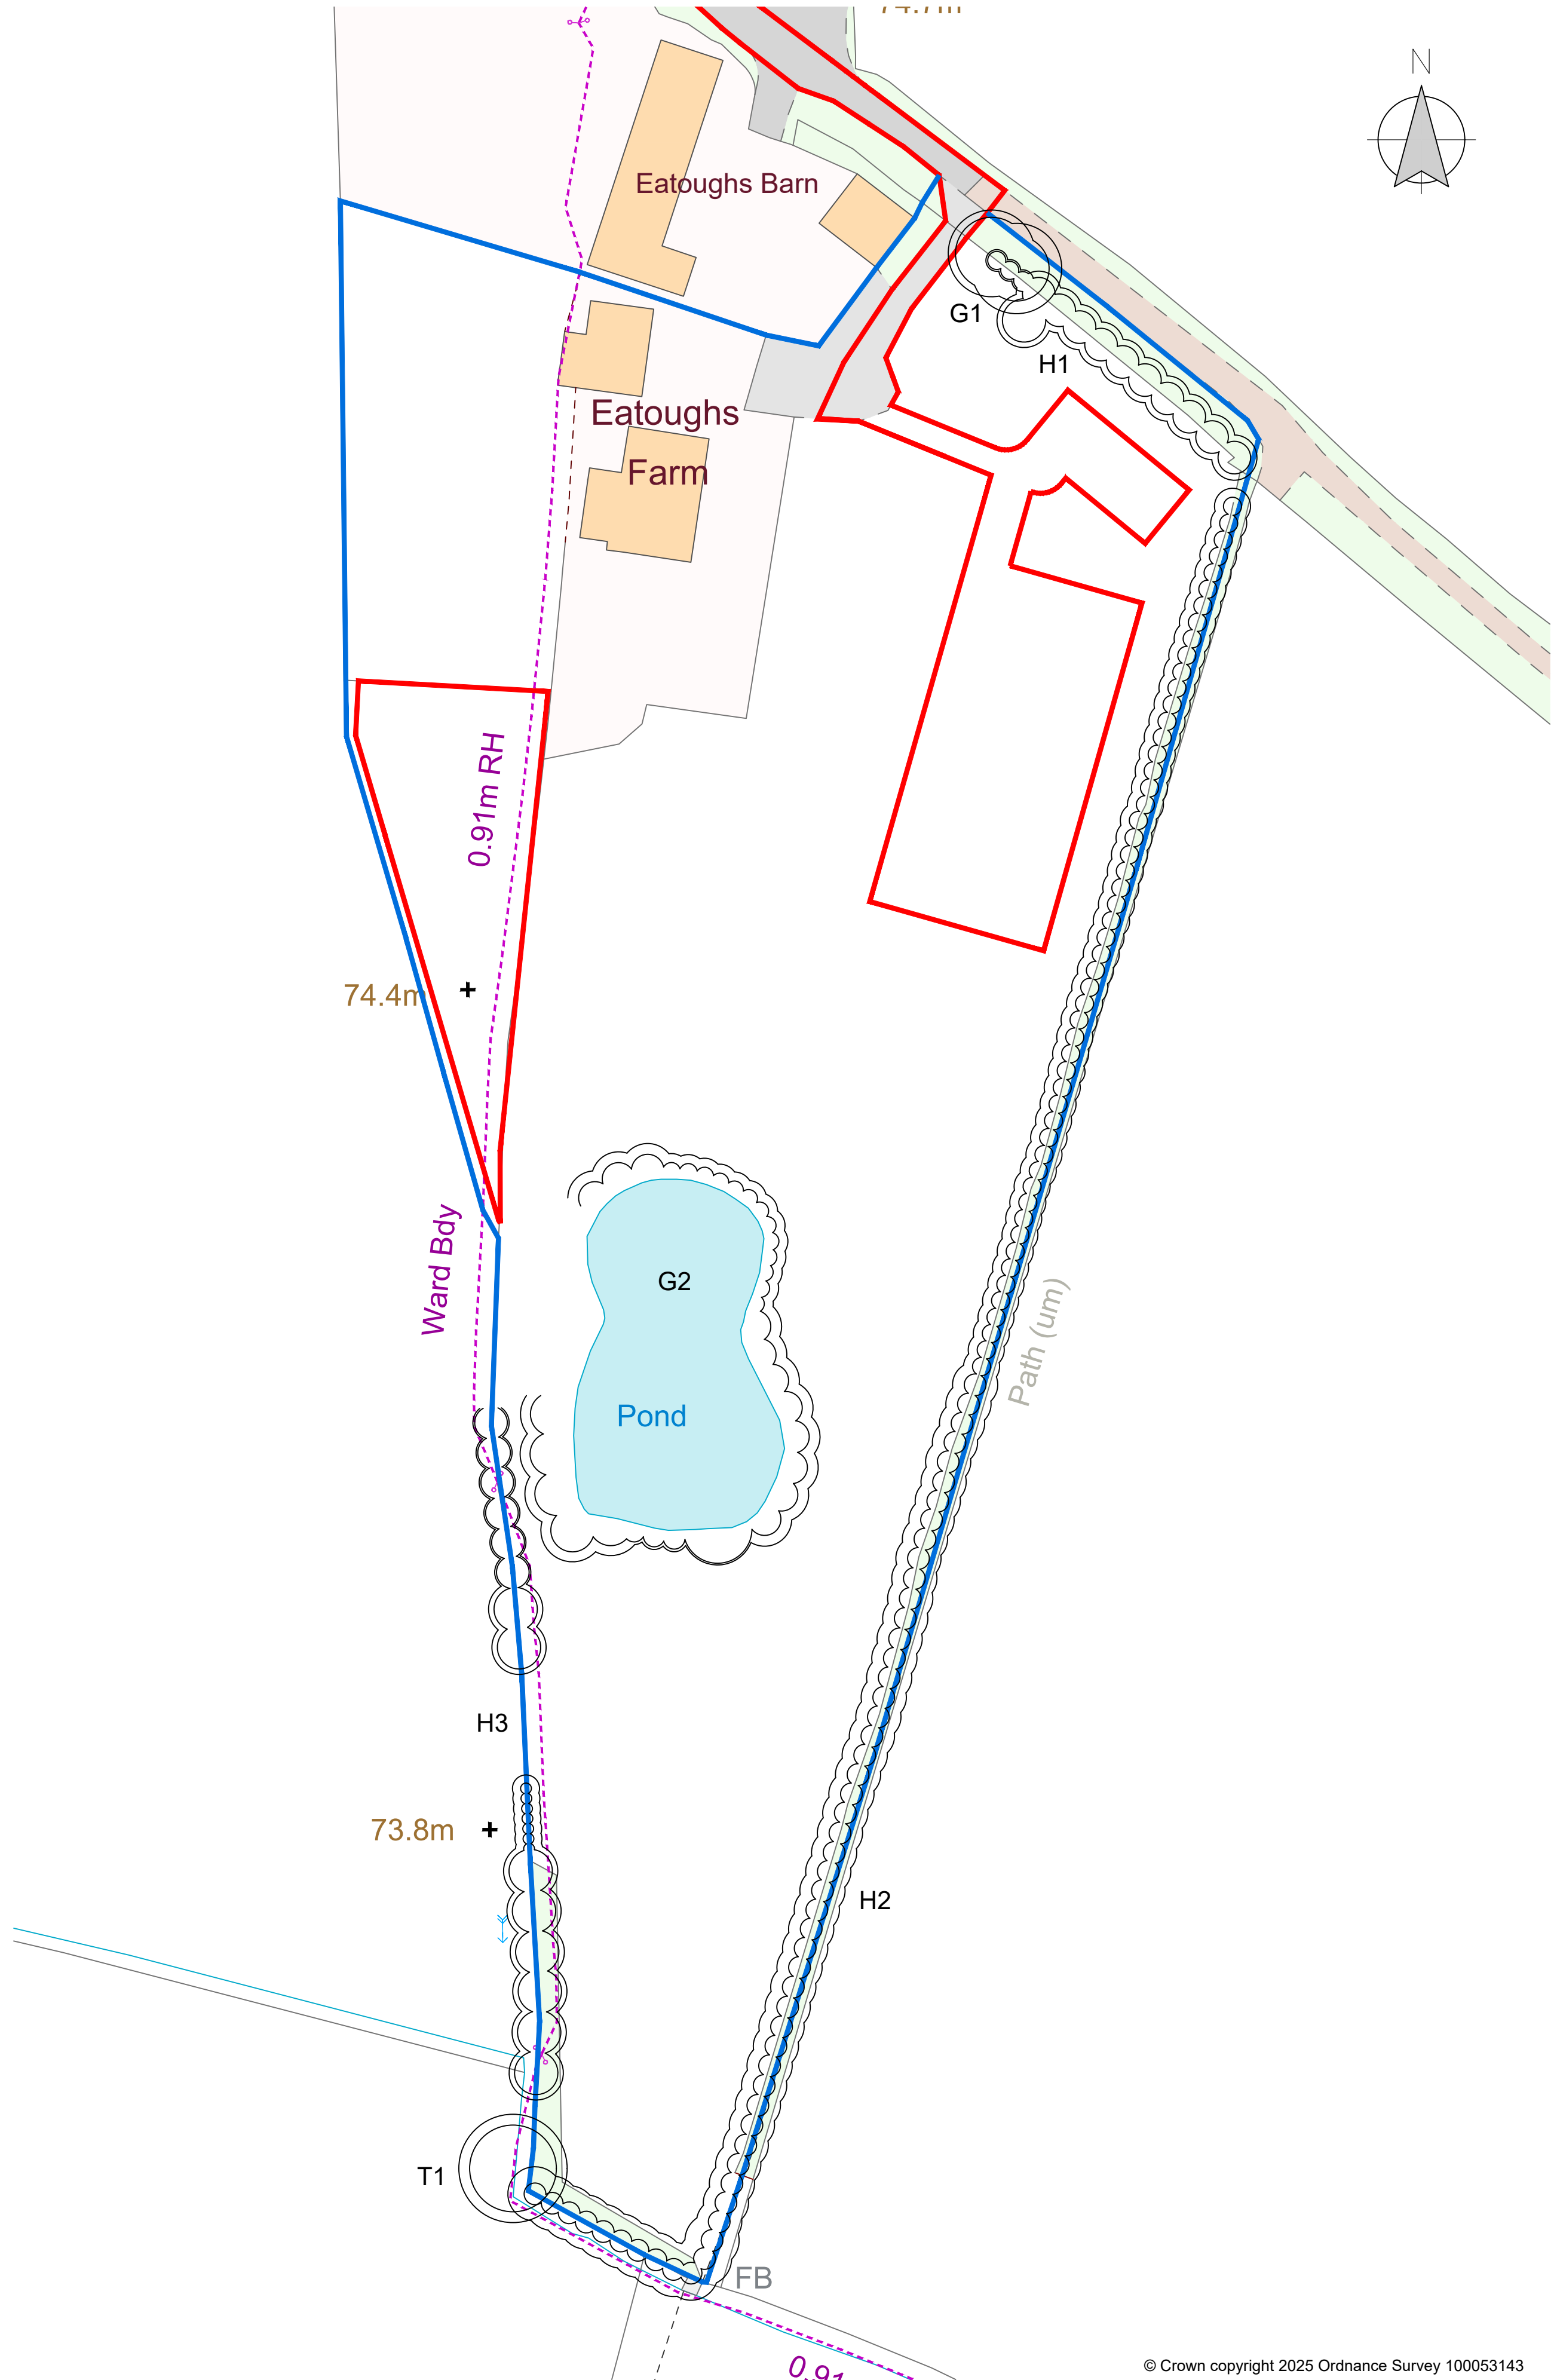


Location Plan
SCALE 1:2500

© Crown copyright 2025 Ordnance Survey 100053143
0 25 50 75 100 125 150m
1:2500 Scale

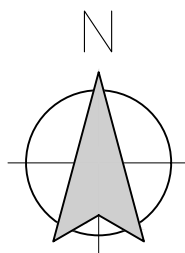

Existing Site Plan
SCALE 1:500

© Crown copyright 2025 Ordnance Survey 100053143
0 5 10 15 20 25 30m
1:500 Scale

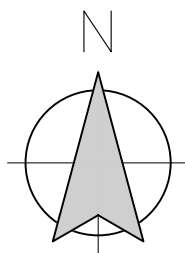

This drawing is to be read in conjunction with all relevant Architect, consultants' and specialists' drawings and specifications. The Architect is to be notified of any discrepancies before proceeding. Do not scale from this drawing. All dimensions and levels are to be checked on site. This drawing is subject to copyright. All work carried out before Planning and Building Permission has been granted is at the contractor/client's risk.

rev	date/mths	description
Rev C	Planning updates / revisions	24.10.2025
Rev B	Trees added	22.08.2025
project	Proposed Stables and Manege	
drawing title	Mr and Mrs Pete Bedford Eatoughs Farm, Fleet Street Lane Ritchester PR3 3XE	
dwg purpose	Proposed Stables - Existing Location and Site Plan	
scale	1:2500, 1:500	L01
@ sheet size	A1	drawing number
		C revision