


This drawing is to be read in conjunction with all relevant Architect, consultants' and specialists' drawings and specifications. The Architect is to be notified of any discrepancies before proceeding. Do not scale from this drawing. All dimensions and levels are to be checked on site. This drawing is subject to copyright. All work carried out before Planning and Building Permission has been granted is at the contractor/clients risk.

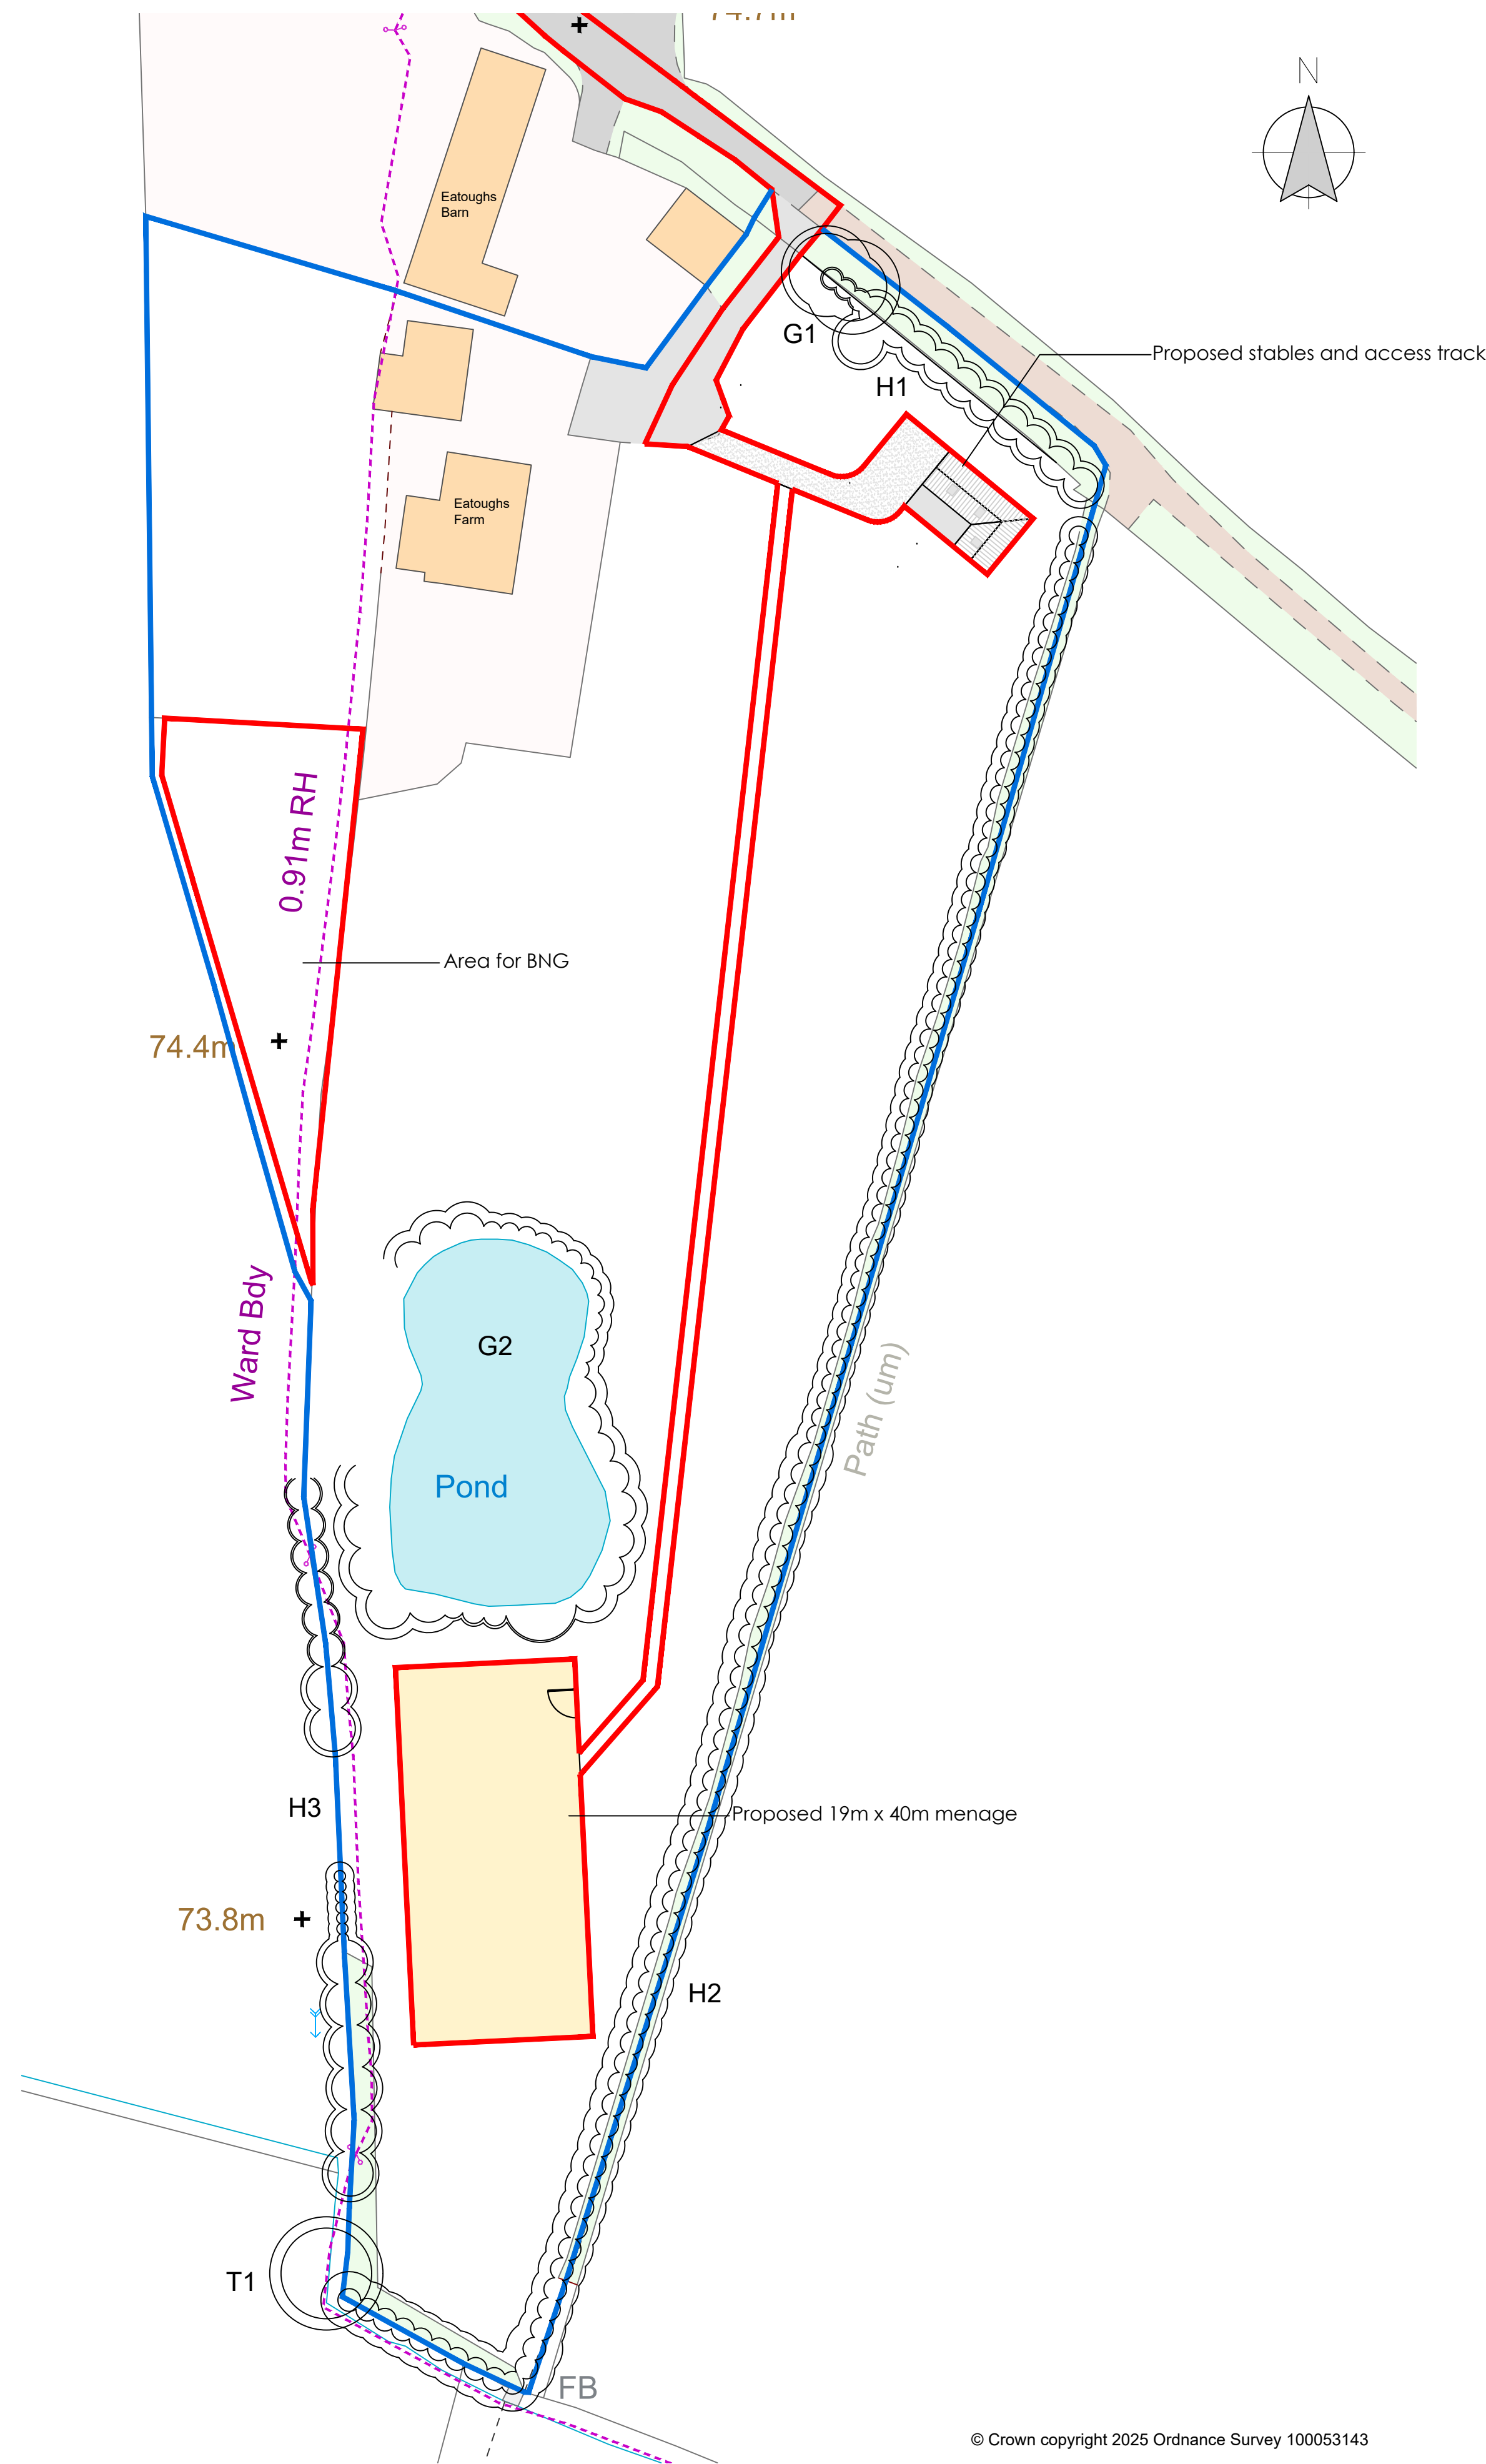

Rev B - Trees added, 22.08.2025

rev date/mths description

project

Proposed Stables and Manege

drawing title

Mr and Mrs Pete Bedford
Eatoughs Farm,
Fislet Street Lane
Ribchester
PR3 3XE

dwg purpose

Proposed Stables - Proposed Site Plan

scale 1:500

@ sheet size A1

L02

drawing number

B

revision