



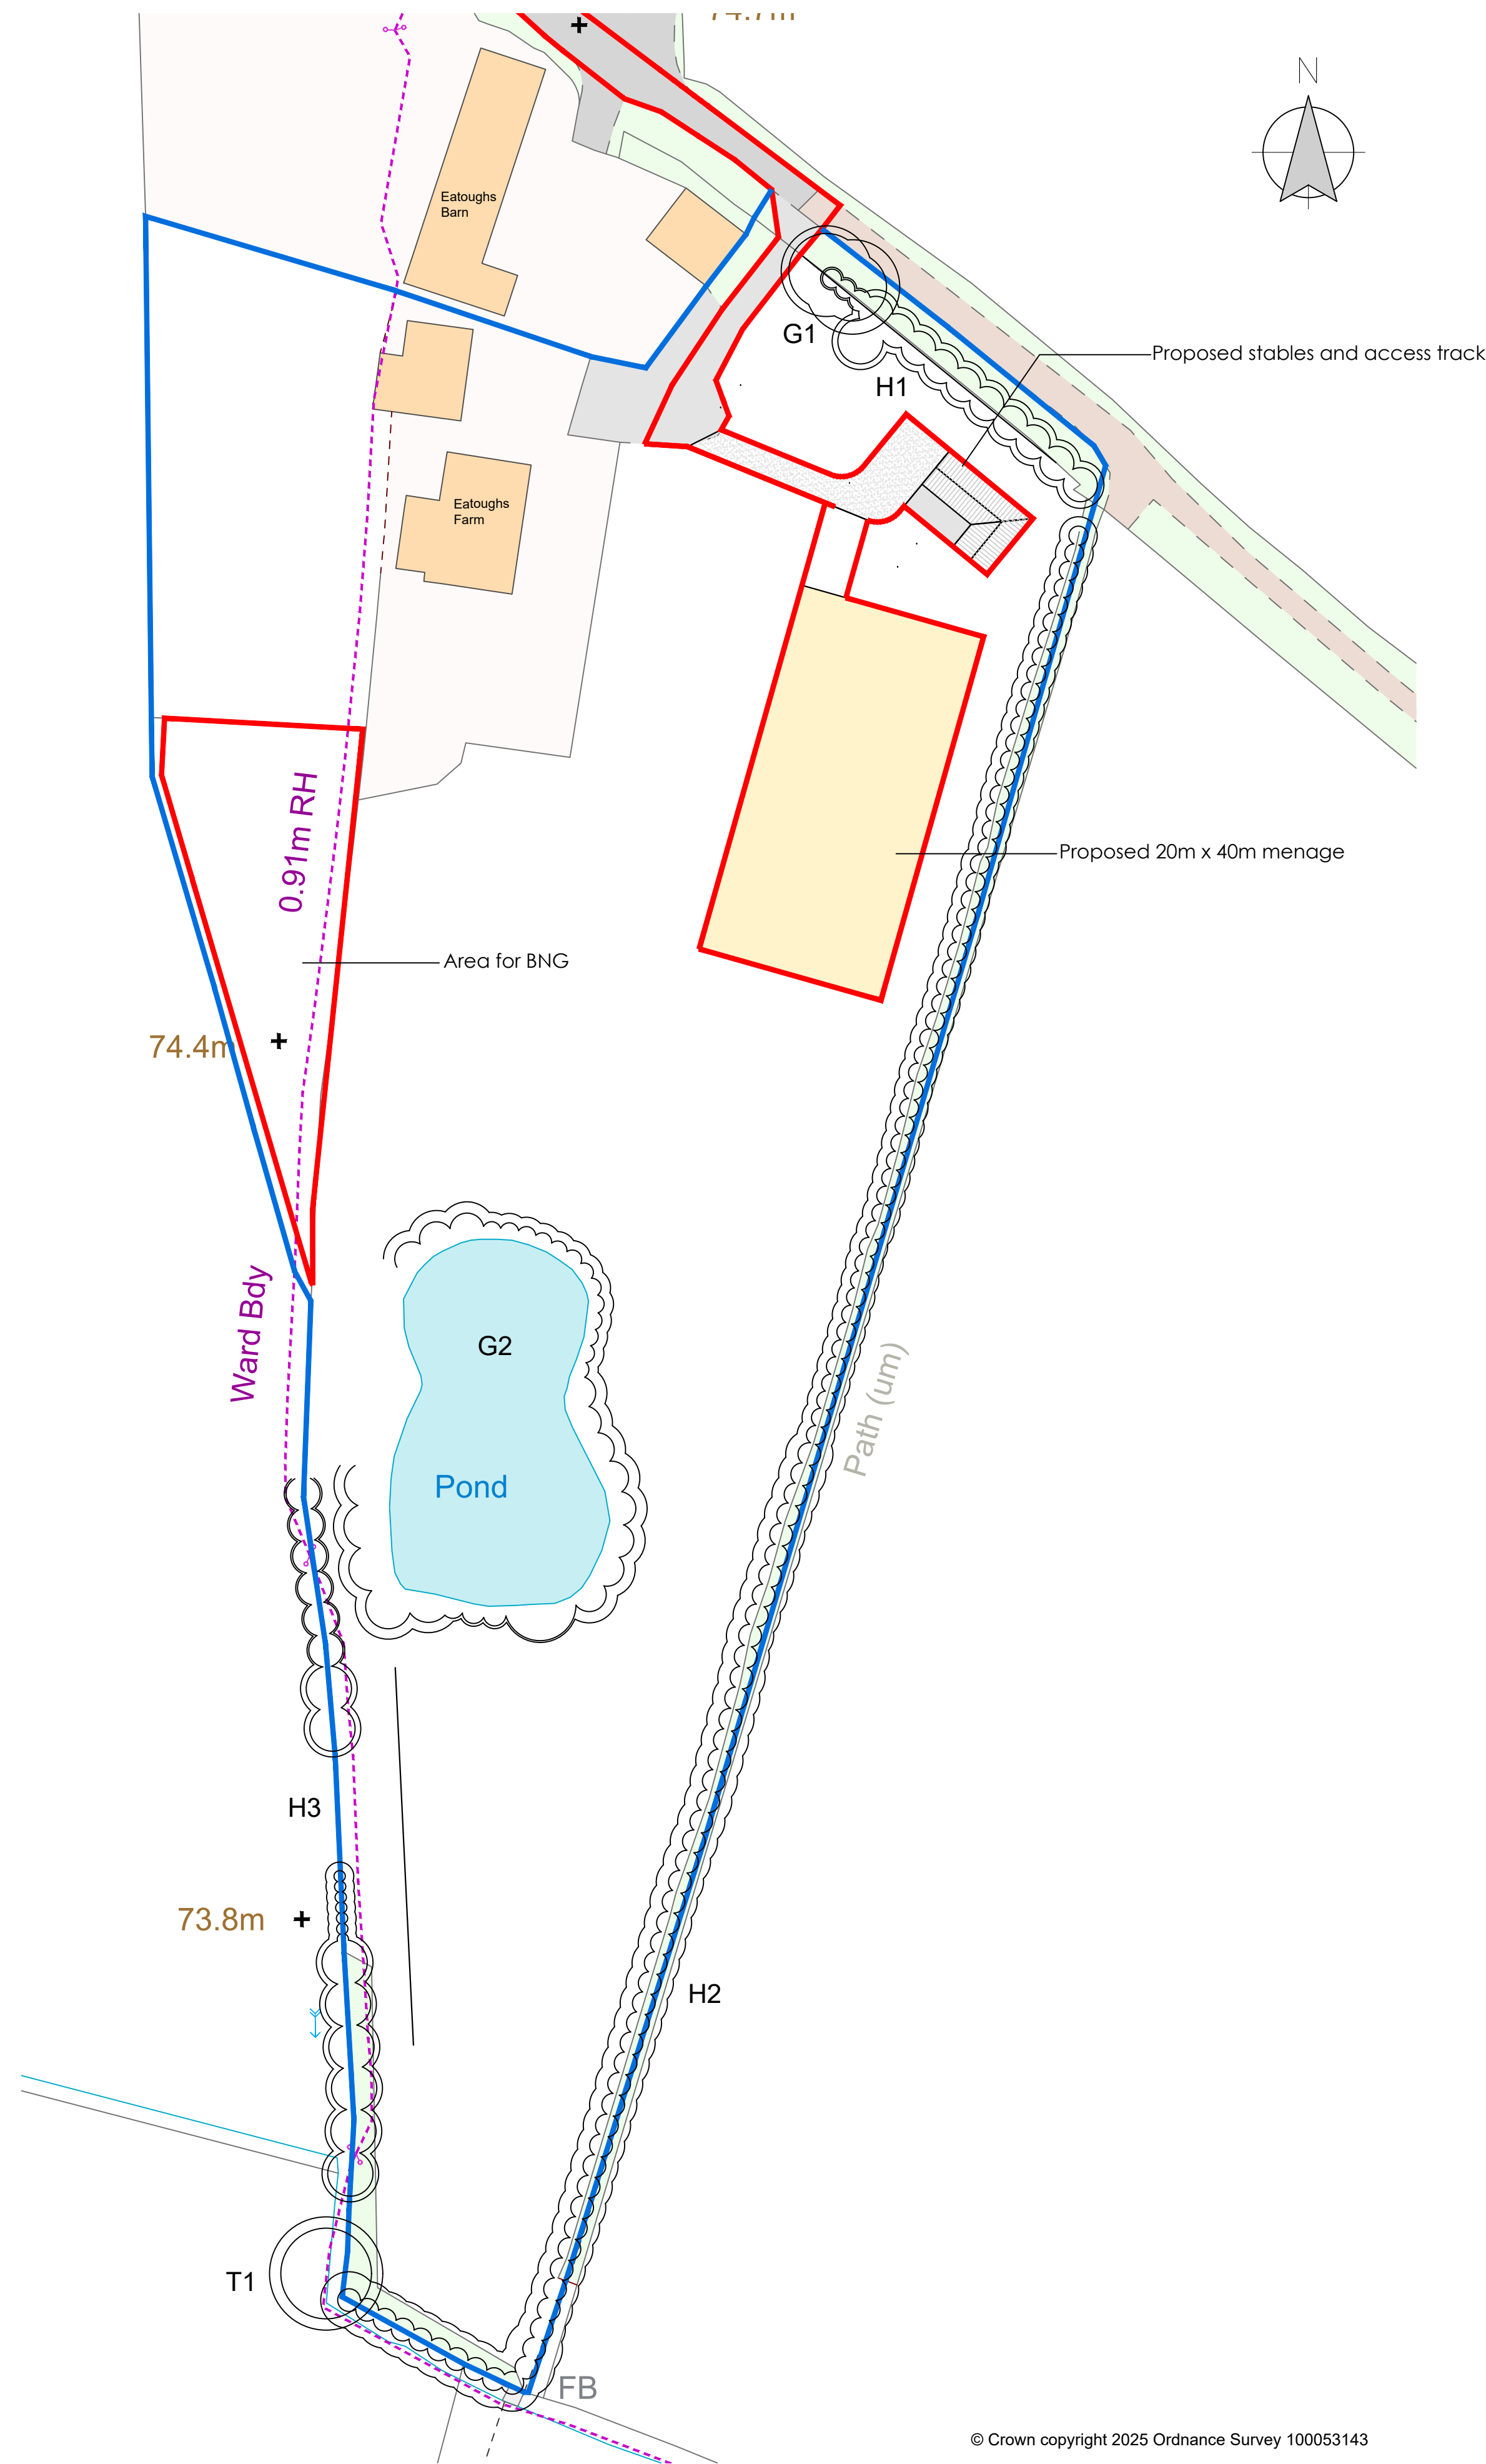

© Crown copyright 2025 Ordnance Survey 100053143

 

1:500 Scale

Proposed Site Plan
SCALE 1:500

Rev C - Planning updates / revisions: 24.10.2025
Rev B - Trees added: 22.08.2025

rev	date/mths	description
-----	-----------	-------------

project		
---------	--	--

Proposed Stables and Menage		
-----------------------------	--	--

drawing title		
---------------	--	--

Mr and Mrs Pete Bedford Eatoughs Farm, Fleet Street Lane Ribchester PR3 3XE		
---	--	--

dwg purpose		
-------------	--	--

Proposed Stables - Proposed Site Plan		
---------------------------------------	--	--

scale	1:500	L02	C
-------	-------	-----	---

@ sheet size	A1	drawing number	revision
--------------	----	----------------	----------