


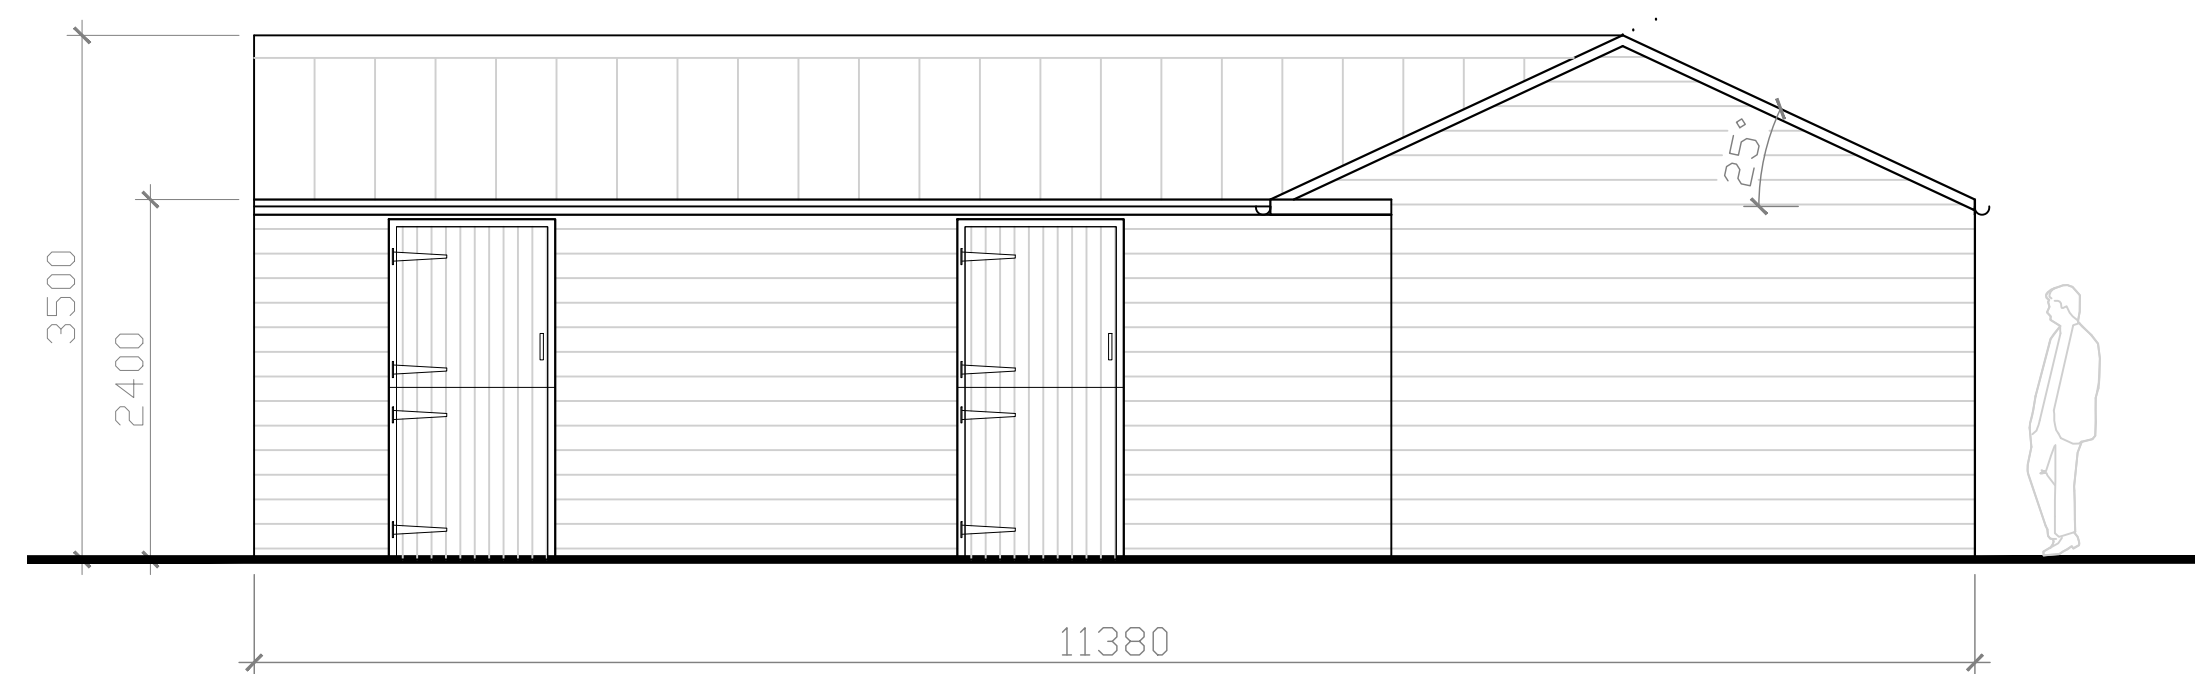


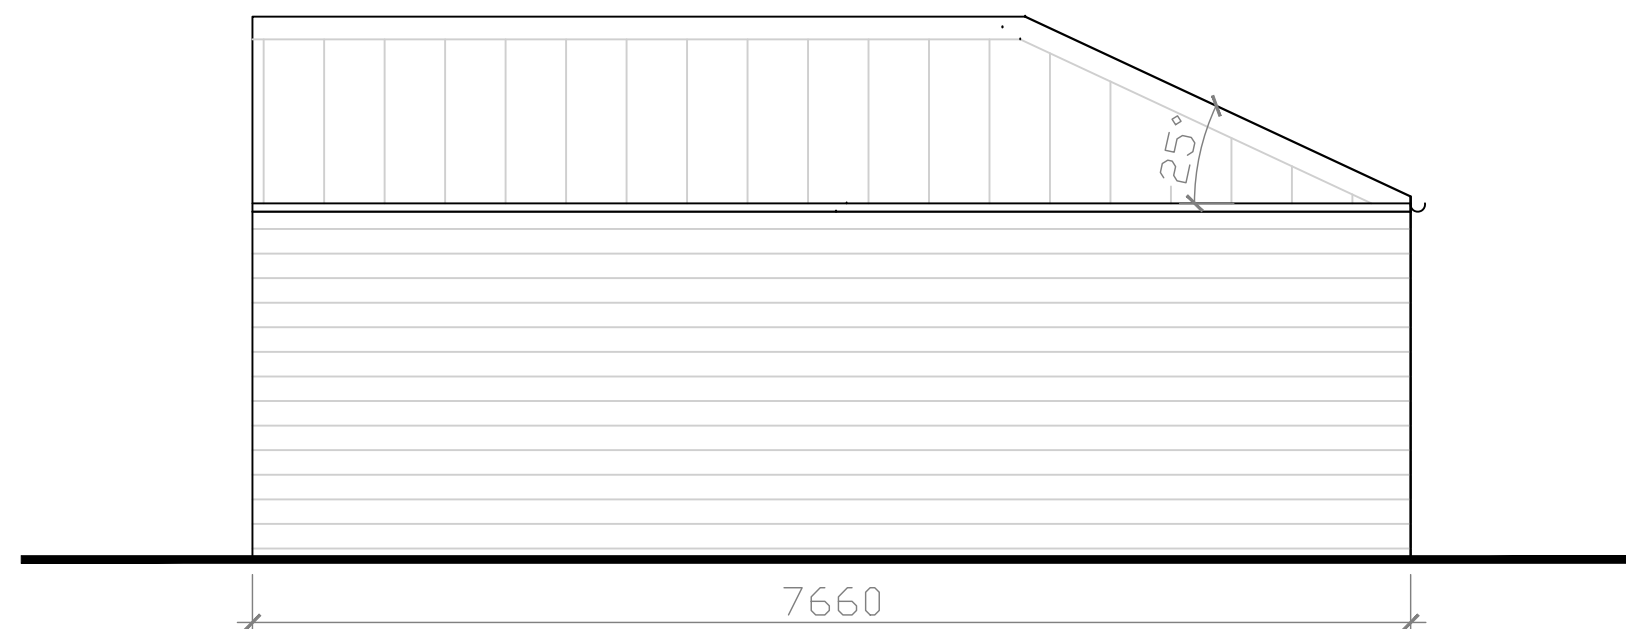


South West Elevation
SCALE 1:50

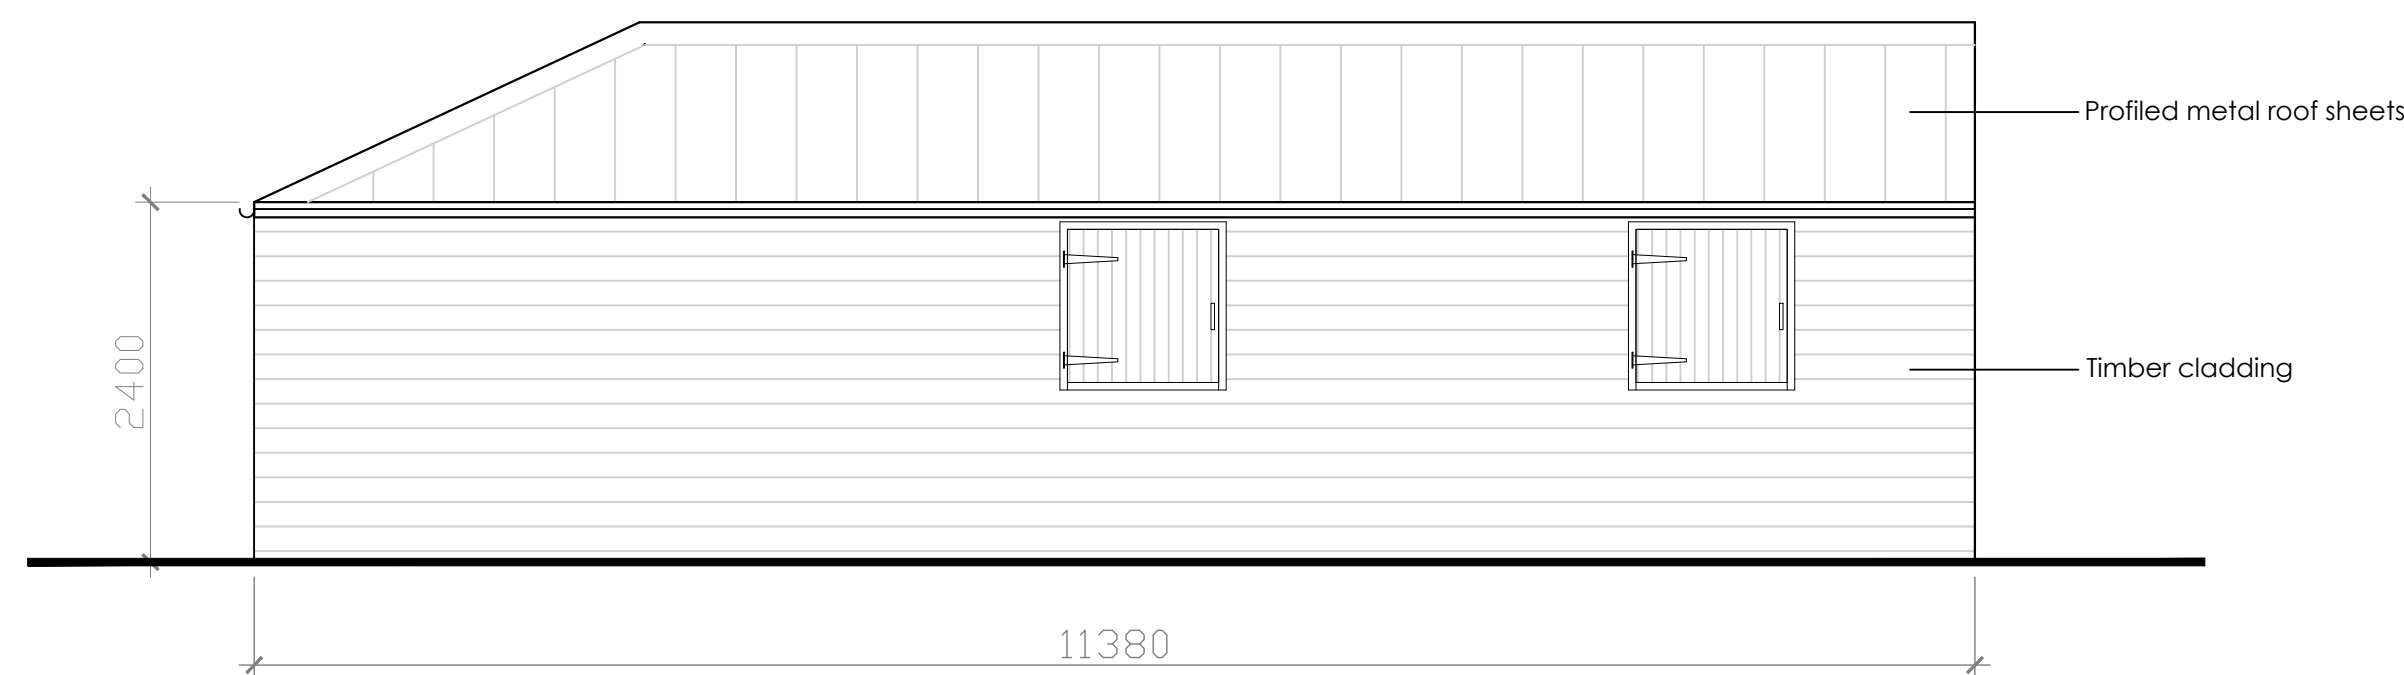


South East Elevation
SCALE 1:50

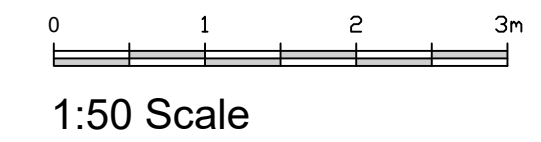


North East Elevation
SCALE 1:50

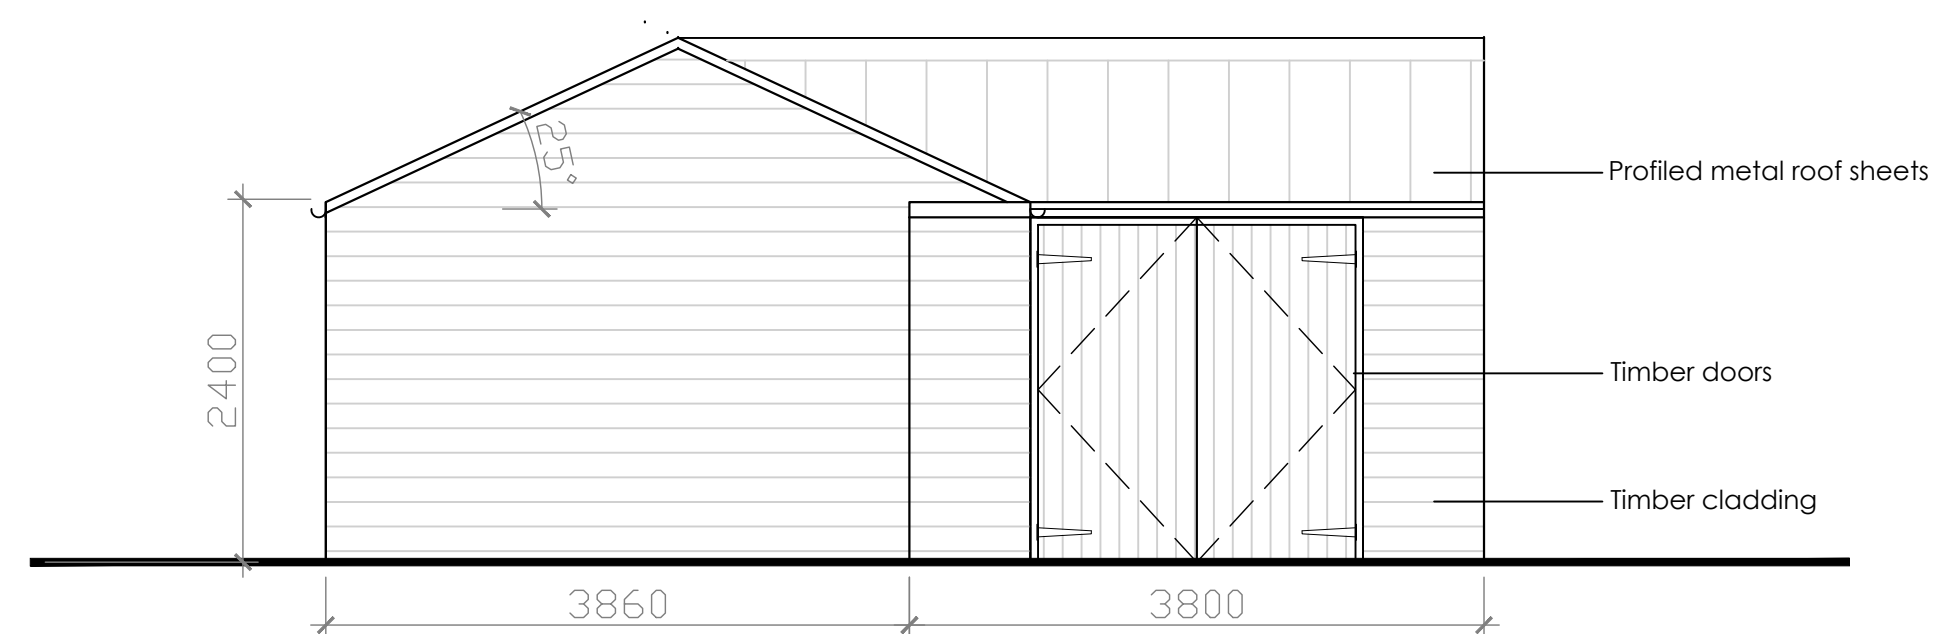

North West Elevation
SCALE 1:50

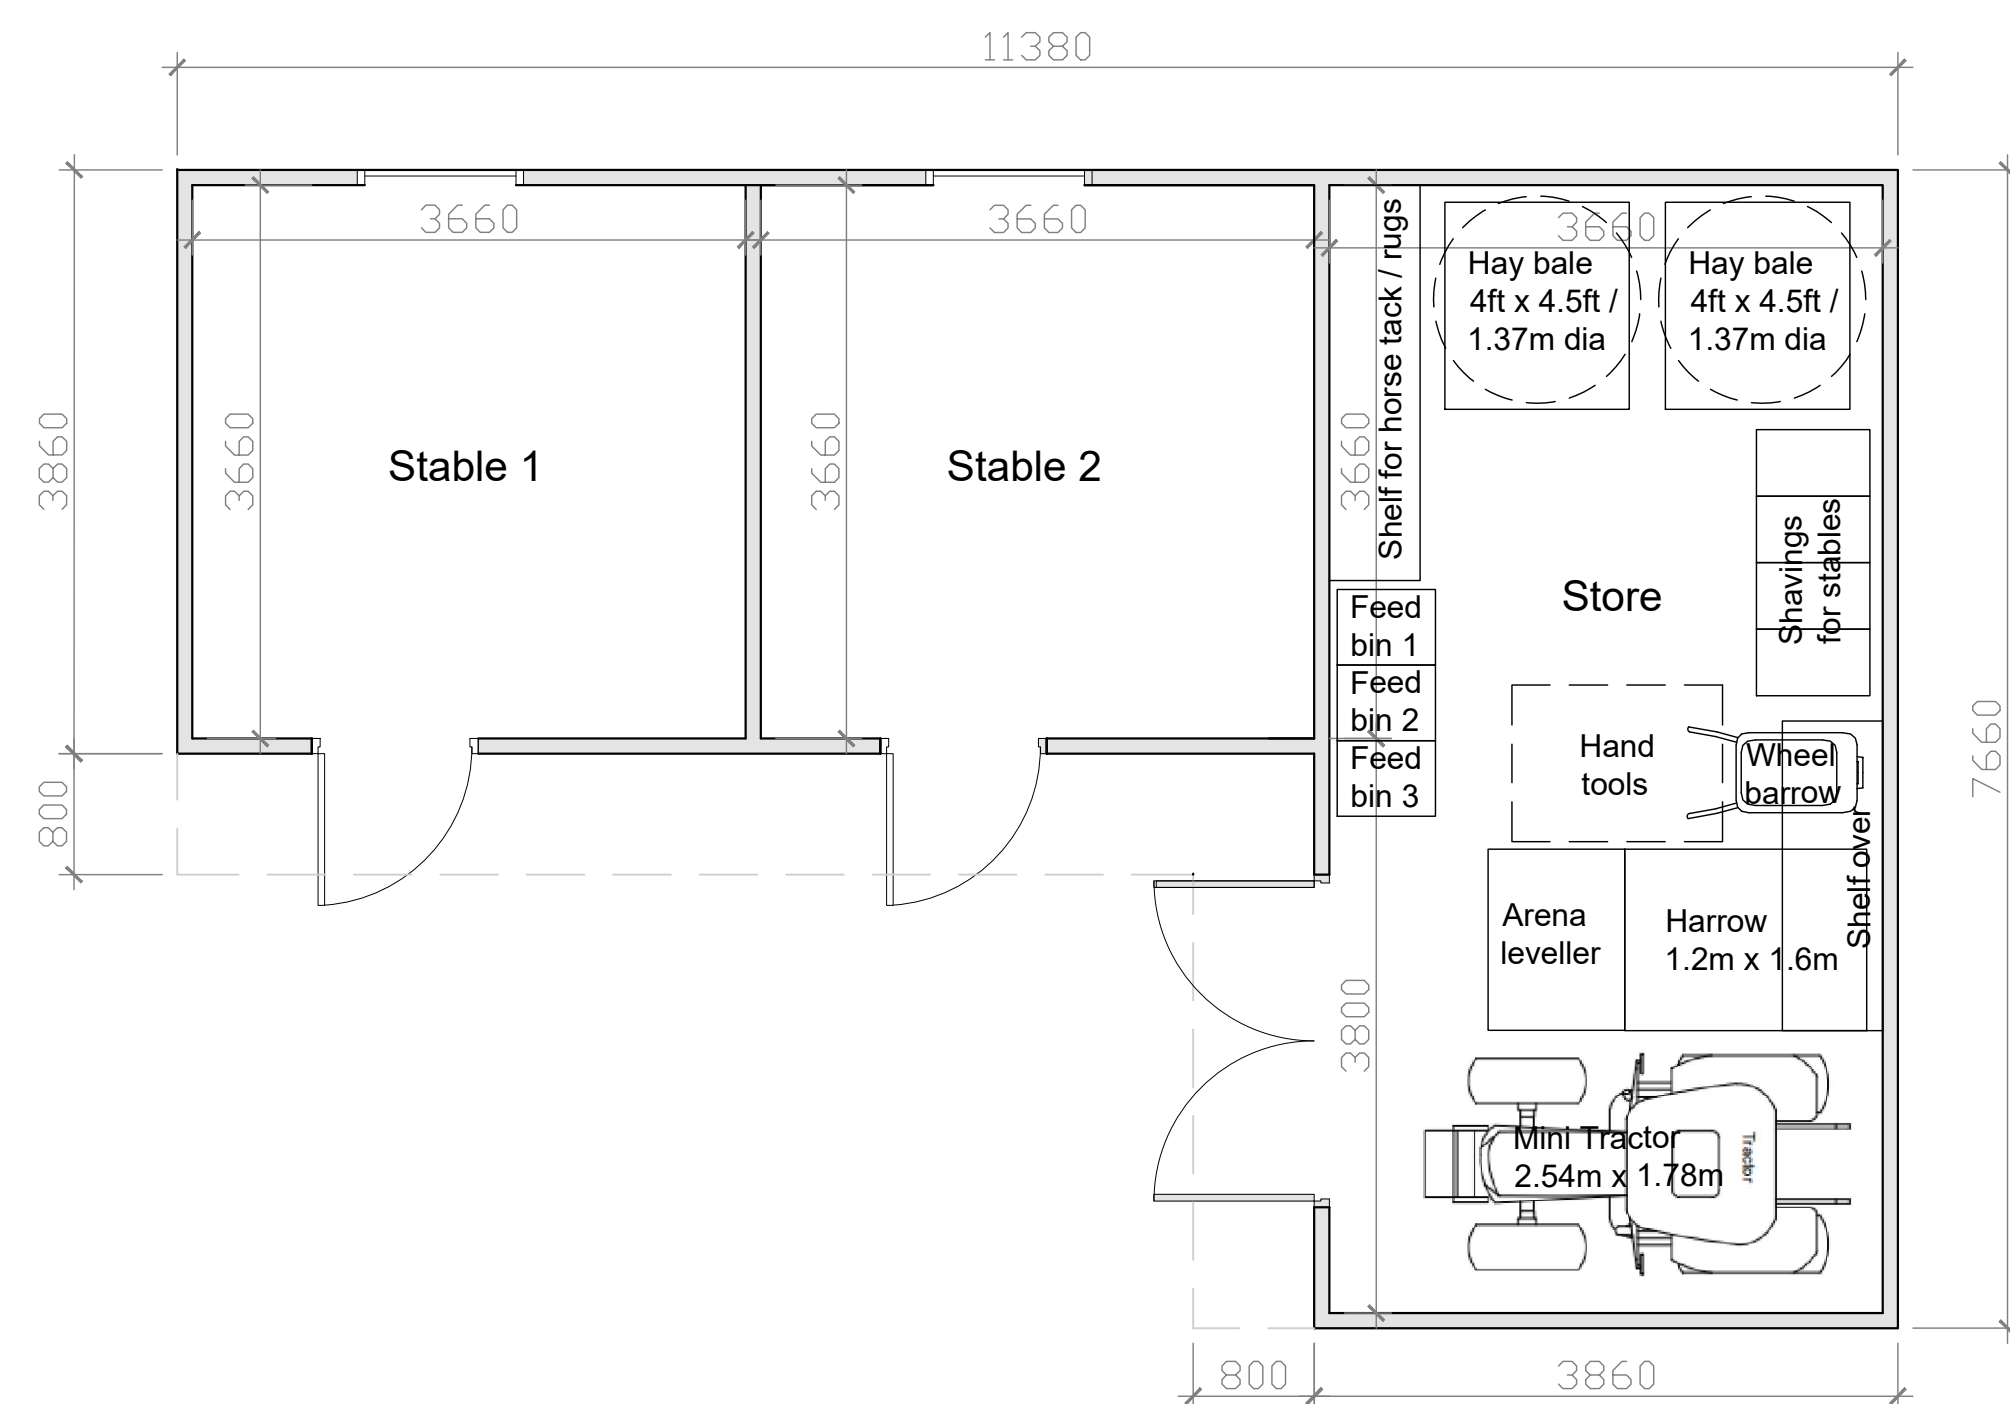

Stables Floor Plan
SCALE 1:50

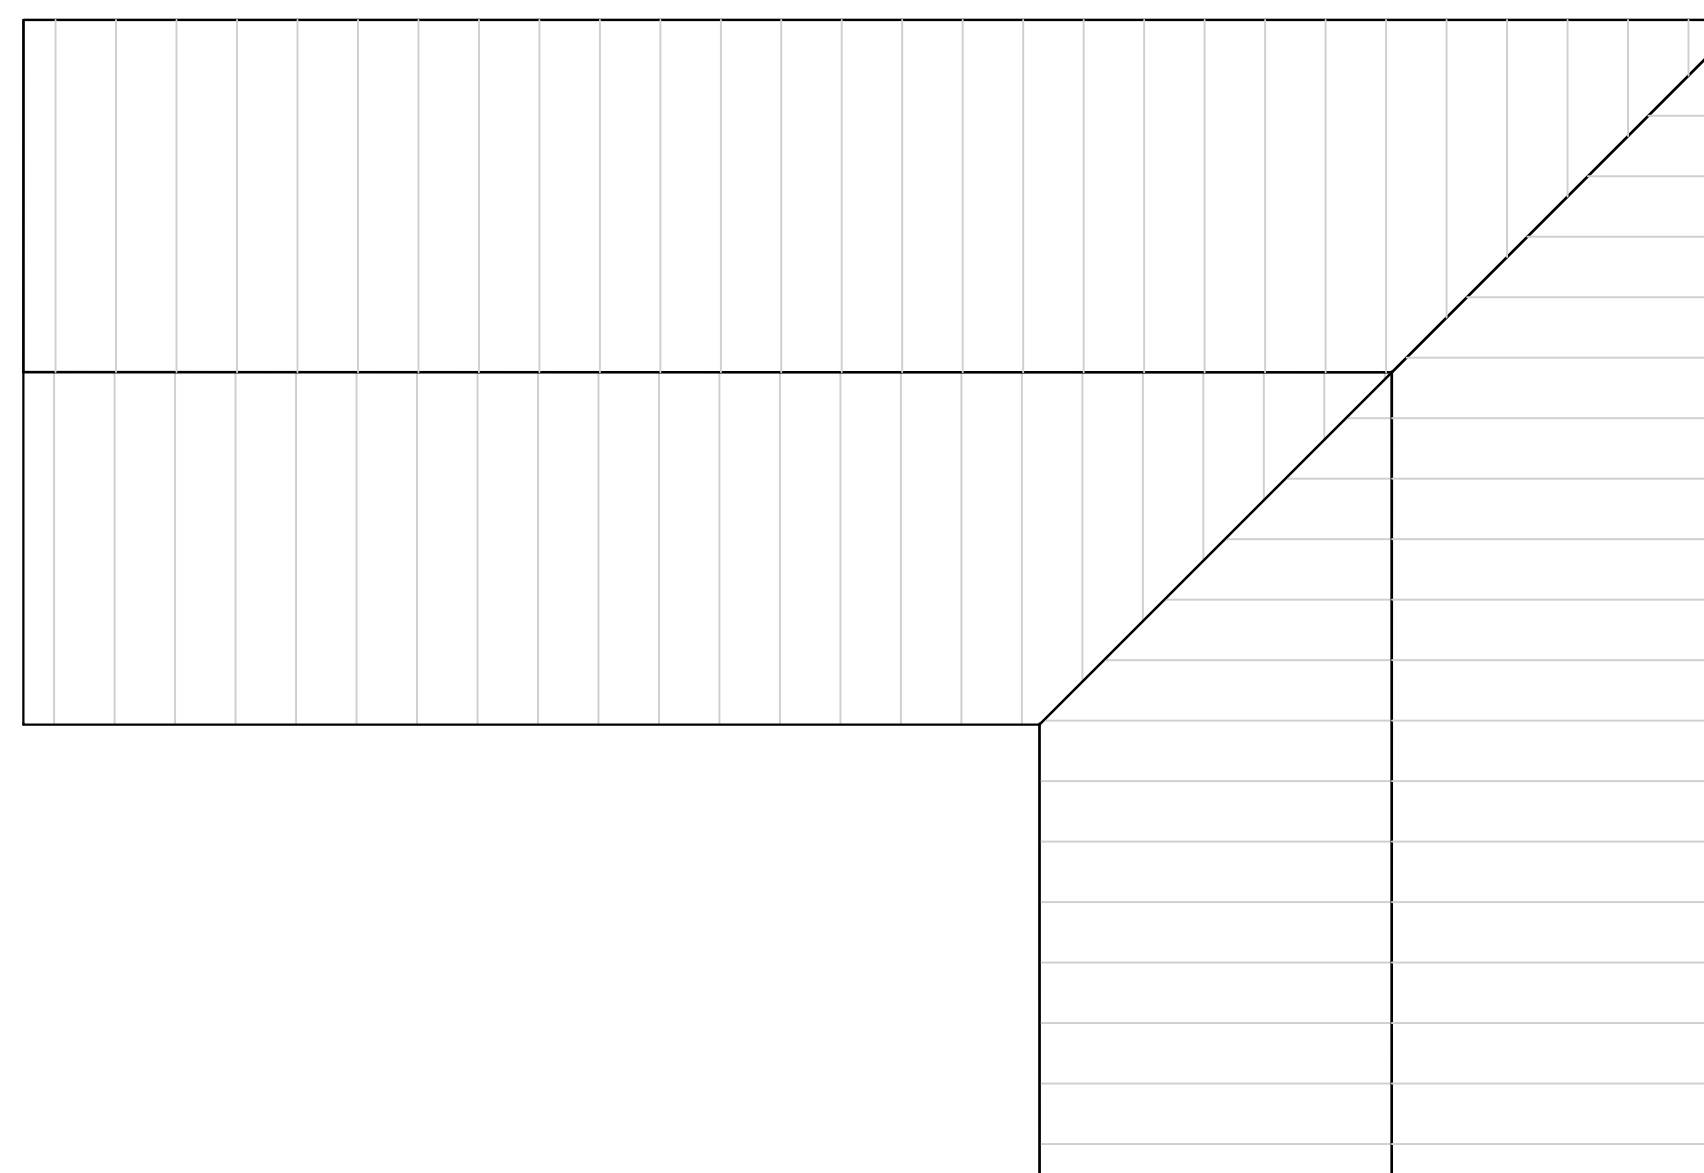

Stables Roof Plan
SCALE 1:50

Rev A - Equipment added for Planning, 24.10.2025

rev	date/initials	description
-----	---------------	-------------

project	Proposed Stables and Manege	
---------	-----------------------------	--

drawing title	Mr and Mrs Pete Bedford	
---------------	-------------------------	--

	Eaughton's Farm,	
--	------------------	--

	Fleet Street Lane	
--	-------------------	--

	Ridchester	
--	------------	--

	PR3 3XE	
--	---------	--

dwg purpose	Proposed Stables - Plans and Elevations	
-------------	---	--

scale	1:50	P02	A
-------	------	-----	---

@ sheet size	A1	drawing number	revision
--------------	----	----------------	----------