



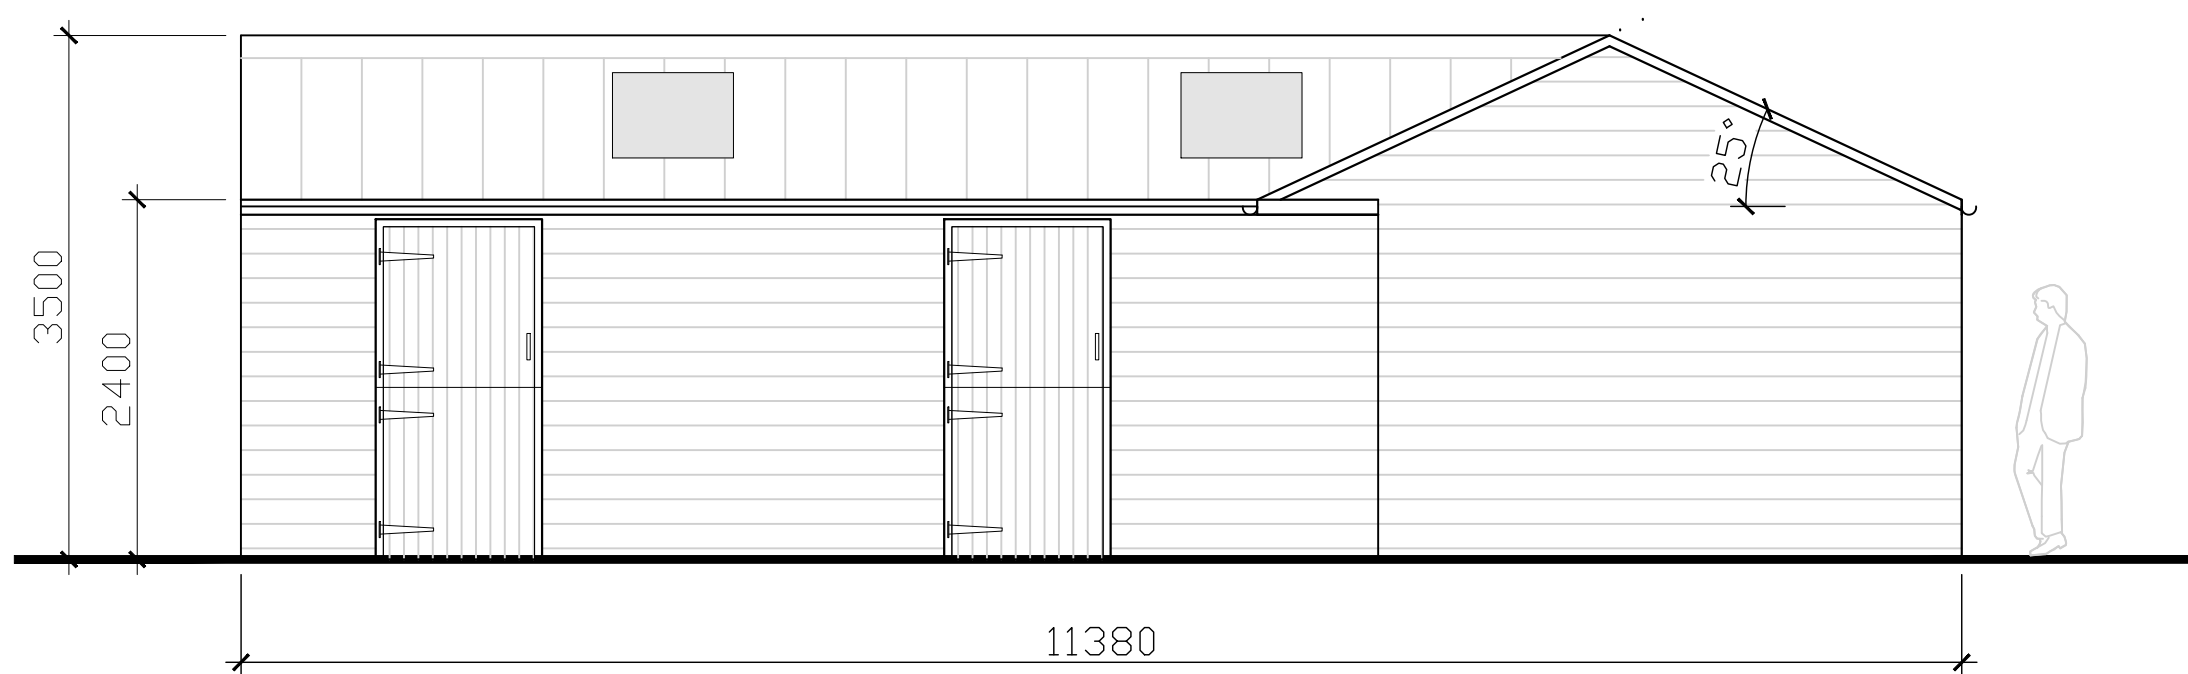


South West Elevation
SCALE 1:50

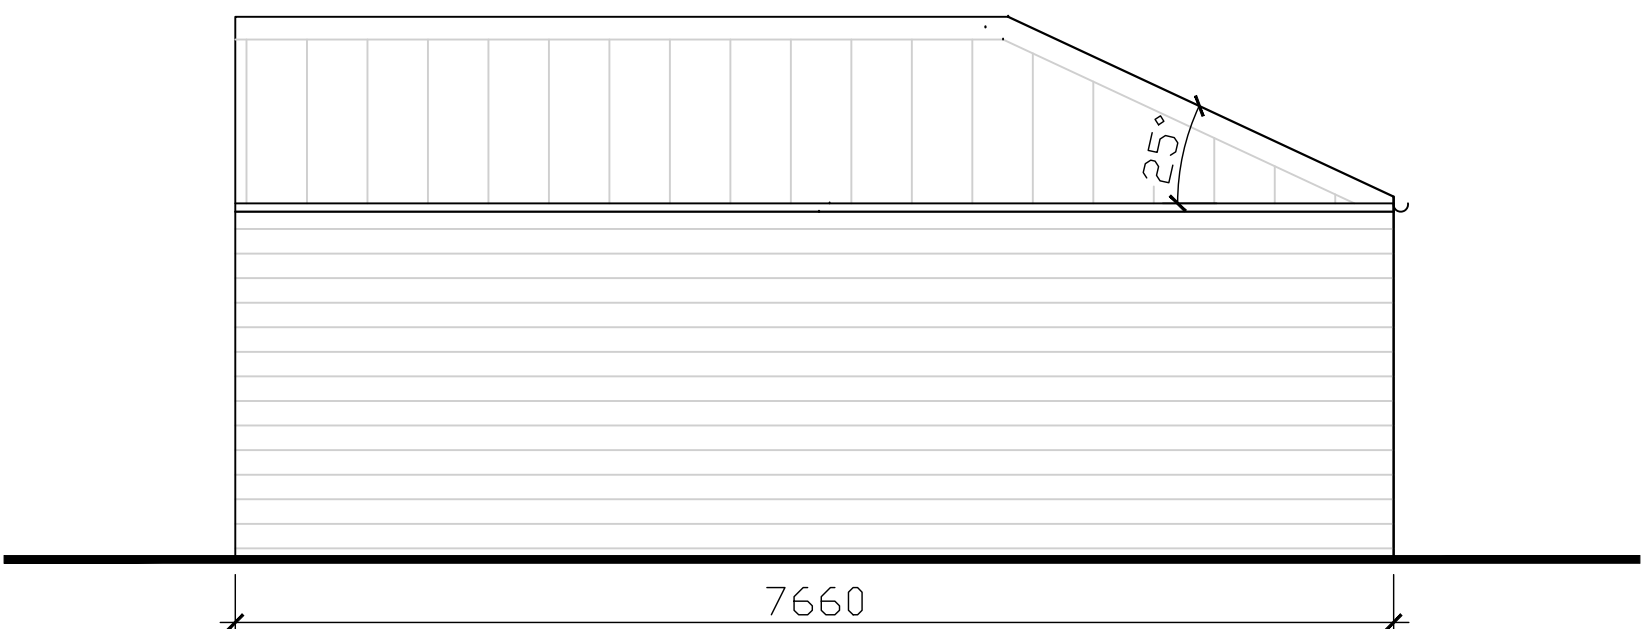


South East Elevation
SCALE 1:50




1:50 Scale

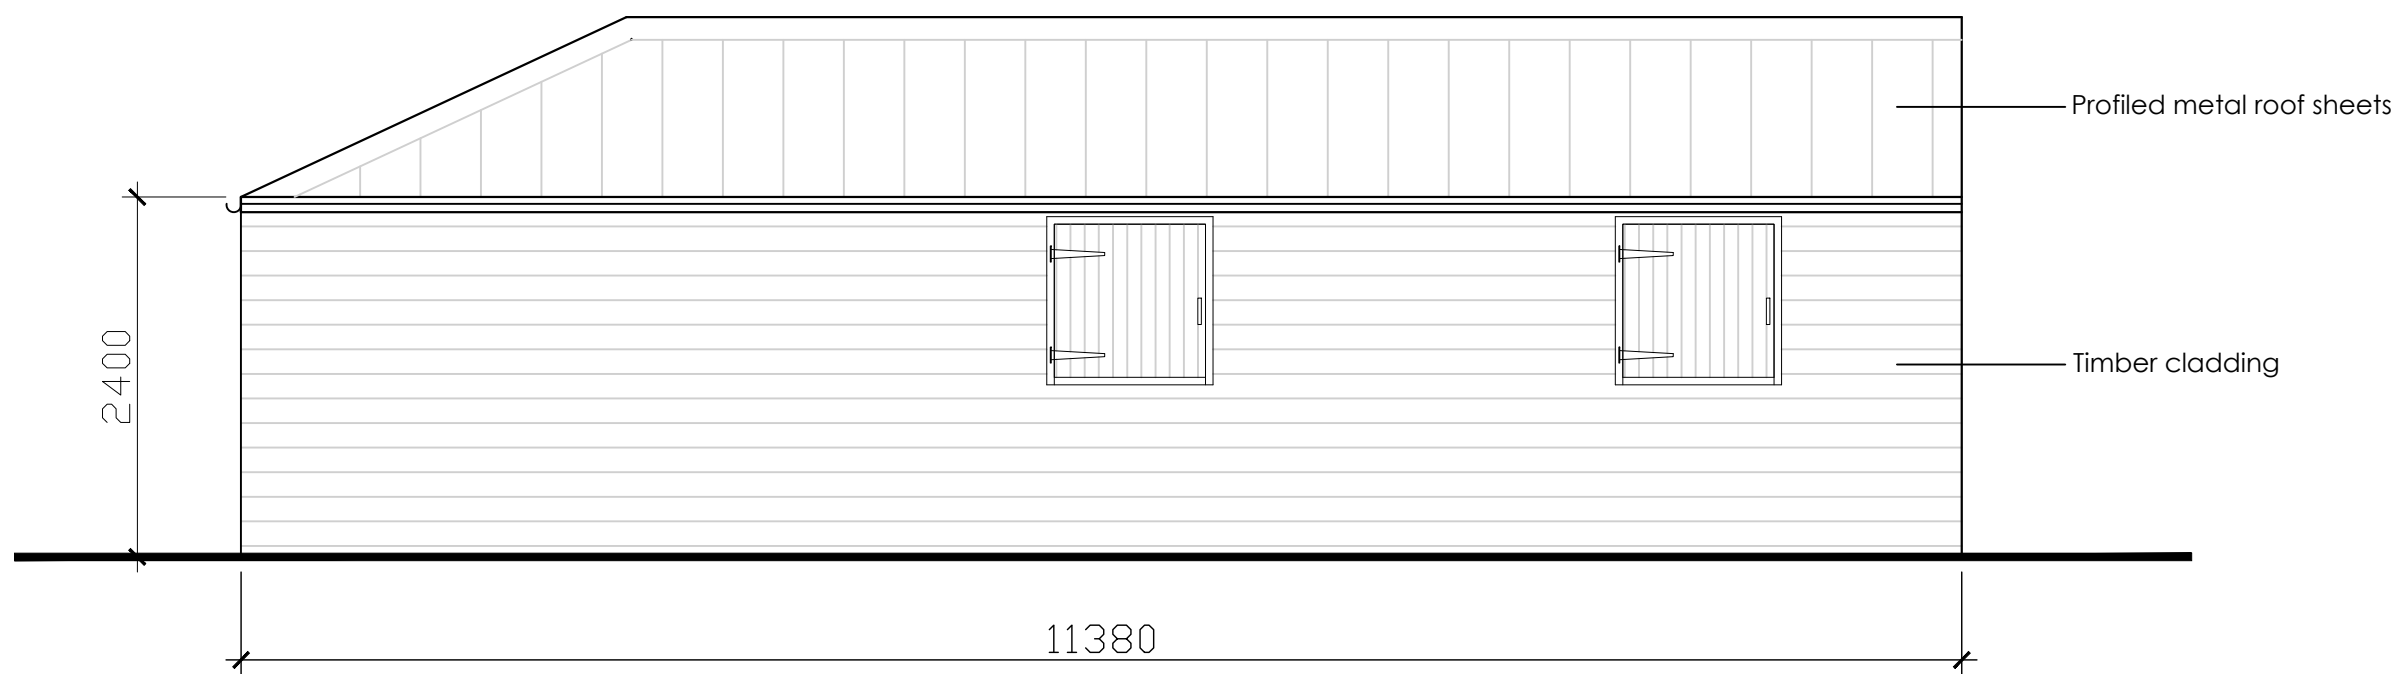


North East Elevation
SCALE 1:50

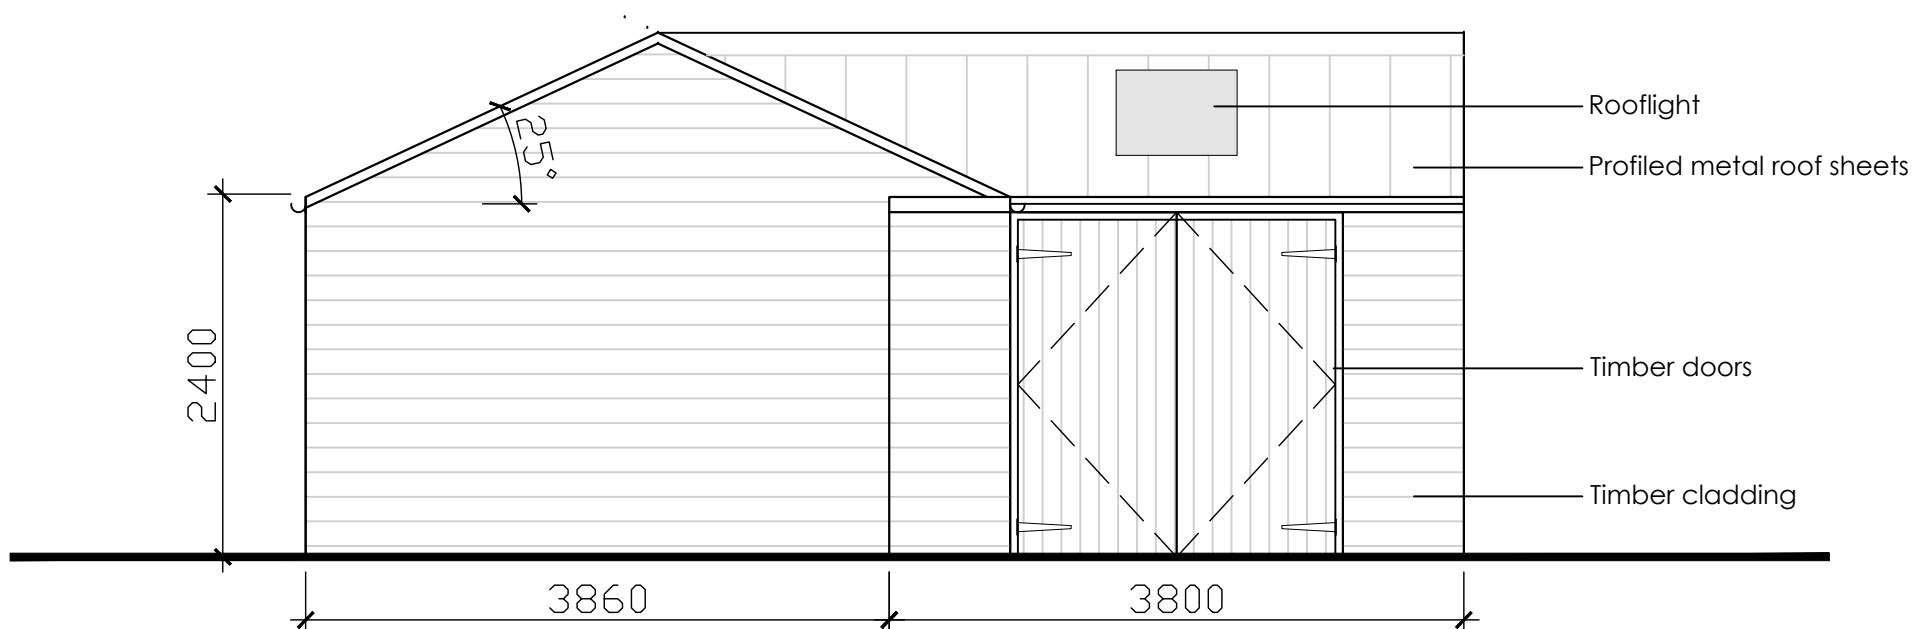

North West Elevation
SCALE 1:50

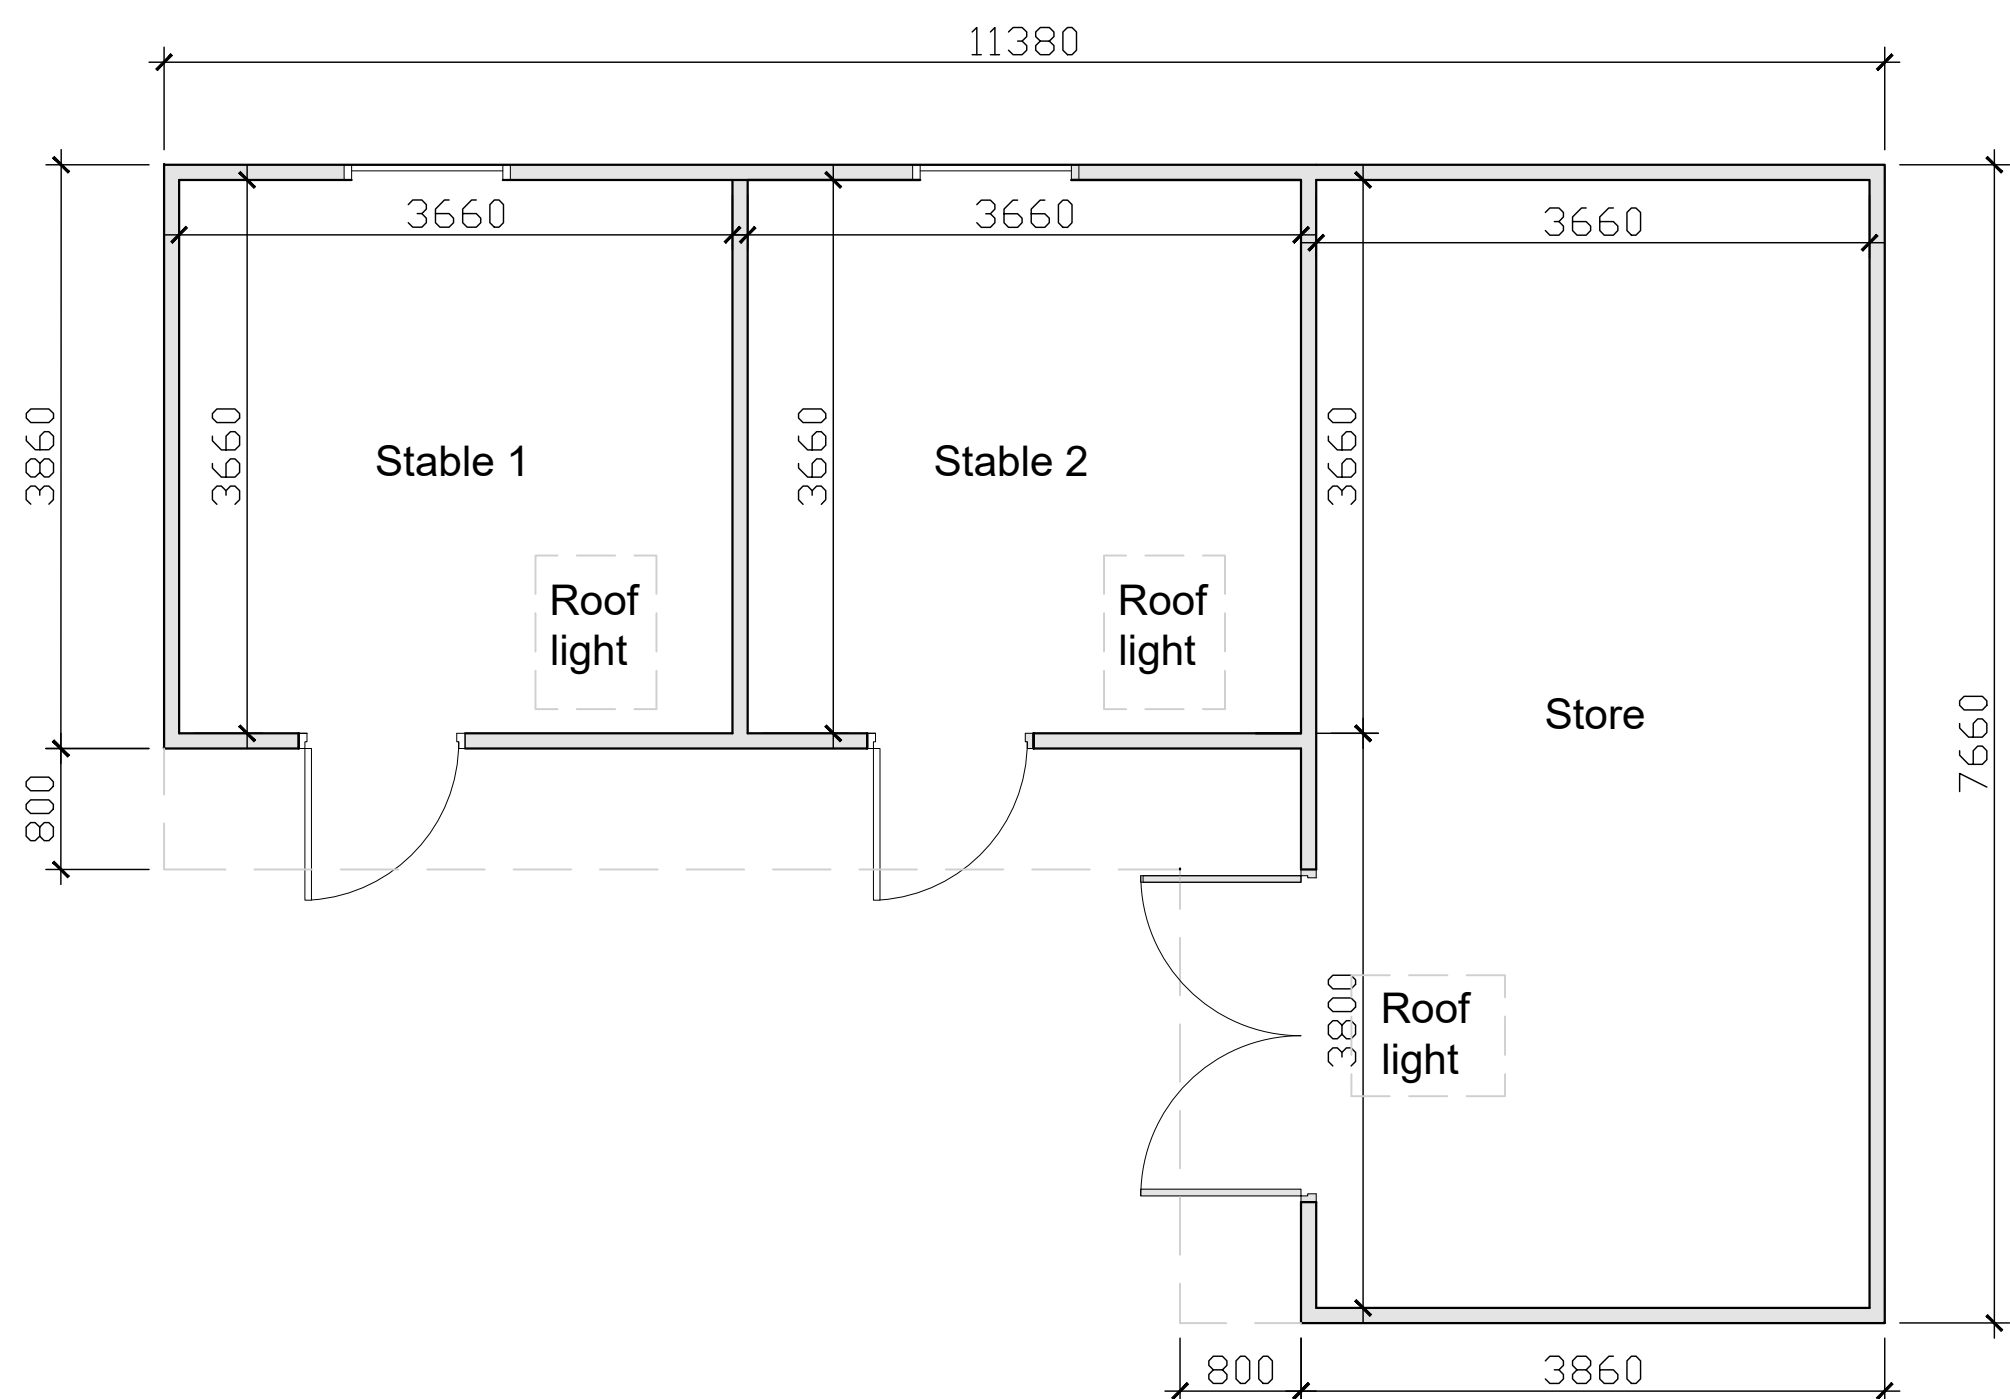

Stables Floor Plan
SCALE 1:50

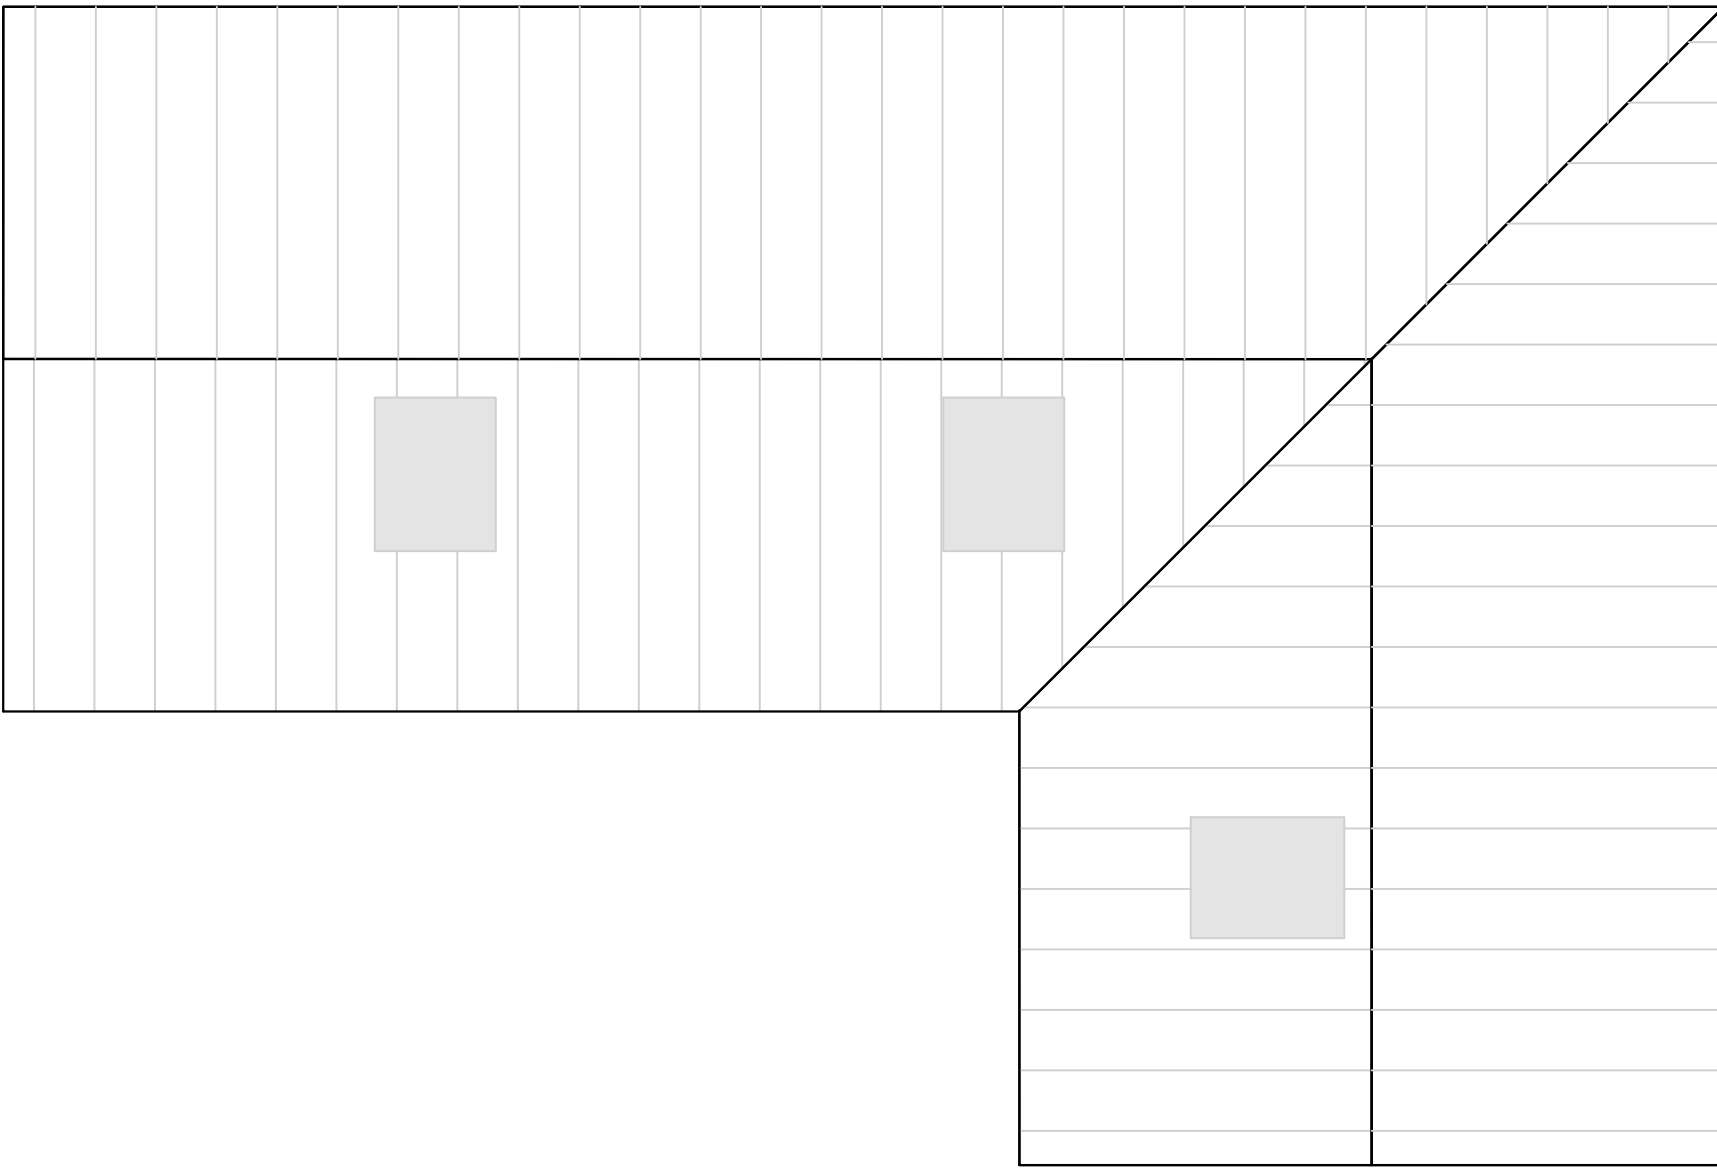

Stables Roof Plan
SCALE 1:50

rev	date/initials	description
project		
Proposed Stables and Manege		
drawing title		
Mr and Mrs Pete Bedford Ealough's Farm, Fleet Street Lane Ribchester PR3 3XE		
dwg purpose		
Proposed Stables - Plans and Elevations		
scale	1:50	P02
@ sheet size	A1	drawing number revision