



This drawing is to be read in conjunction with all relevant Architect, consultants' and specialists' drawings and specifications. The Architect is to be notified of any discrepancies before proceeding. Do not scale from this drawing. All dimensions and levels are to be checked on site. This drawing is subject to copyright. All work carried out before Planning and Building Permission has been granted is at the contractor/clients risk.

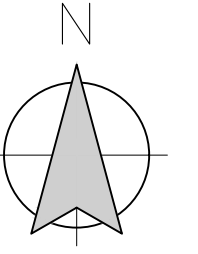

A horizontal number line is shown, starting at 0 and ending at 15m. Major tick marks are labeled at 0, 5, 10, and 15m. There are 4 smaller, unlabeled tick marks between each major tick mark, dividing each 5m segment into 5 equal 1m intervals.

1:200 Scale

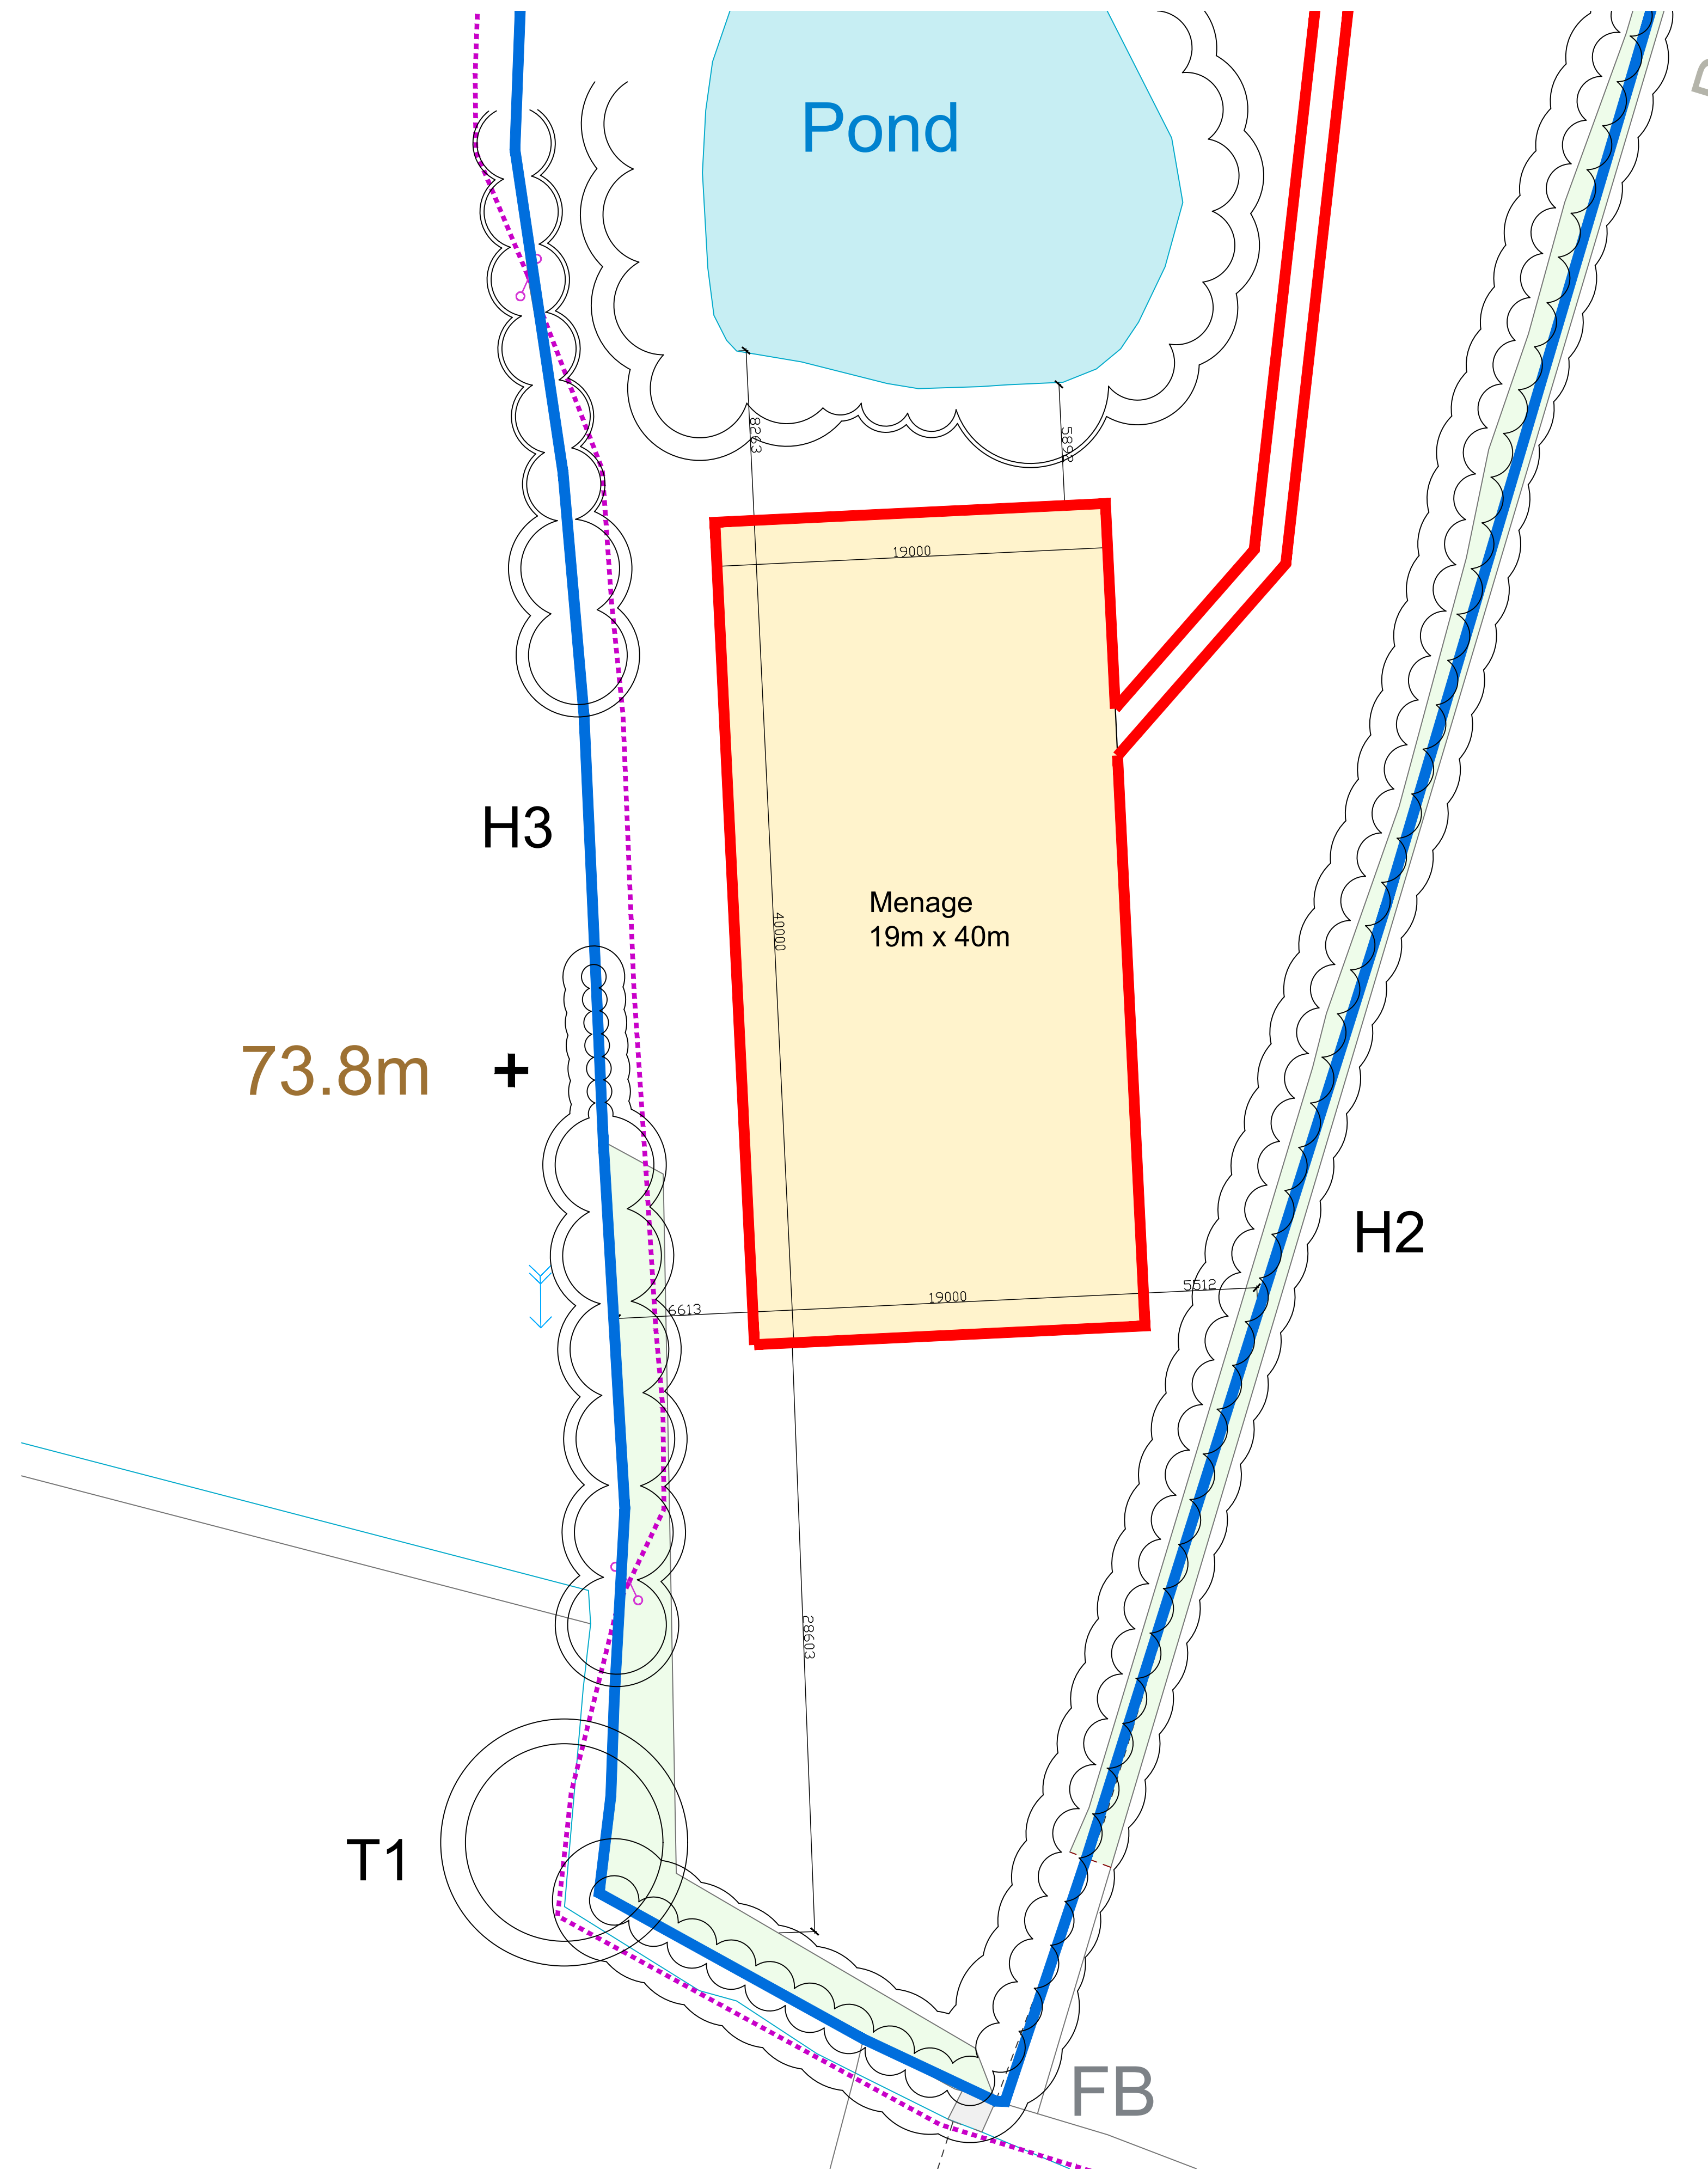

Proposed Site Plan - Menage

SCALE 1:200

Rev A - Trees added, 22.08.2025			
ev	date/inits	description	
project			
Proposed Stables and Manège			
drawing title			
Mr and Mrs Pete Bedford Eatoughs Farm, Fleet Street Lane Ribchester PR3 3XE			
hwg purpose			
Proposed Menage - Site Plan			
scale	1:200	P03	A
sheet size	A1	drawing number	revision