

NOTES:

No	Description	Date
A	Volume reduced	14/10/2025

CLIENT:  
Ms F ADAM Glendene, Barker Lane, Mellor,  
Blackburn BB7 7EE

PROJECT: GLENDENE

SHEET: PROPOSED SITE PLAN

Project number PHA/792

Date 05/11/2025


Drawn by OSJ

Checked by PH

**A0.3**

Scale 1 : 100

Sheet size A2

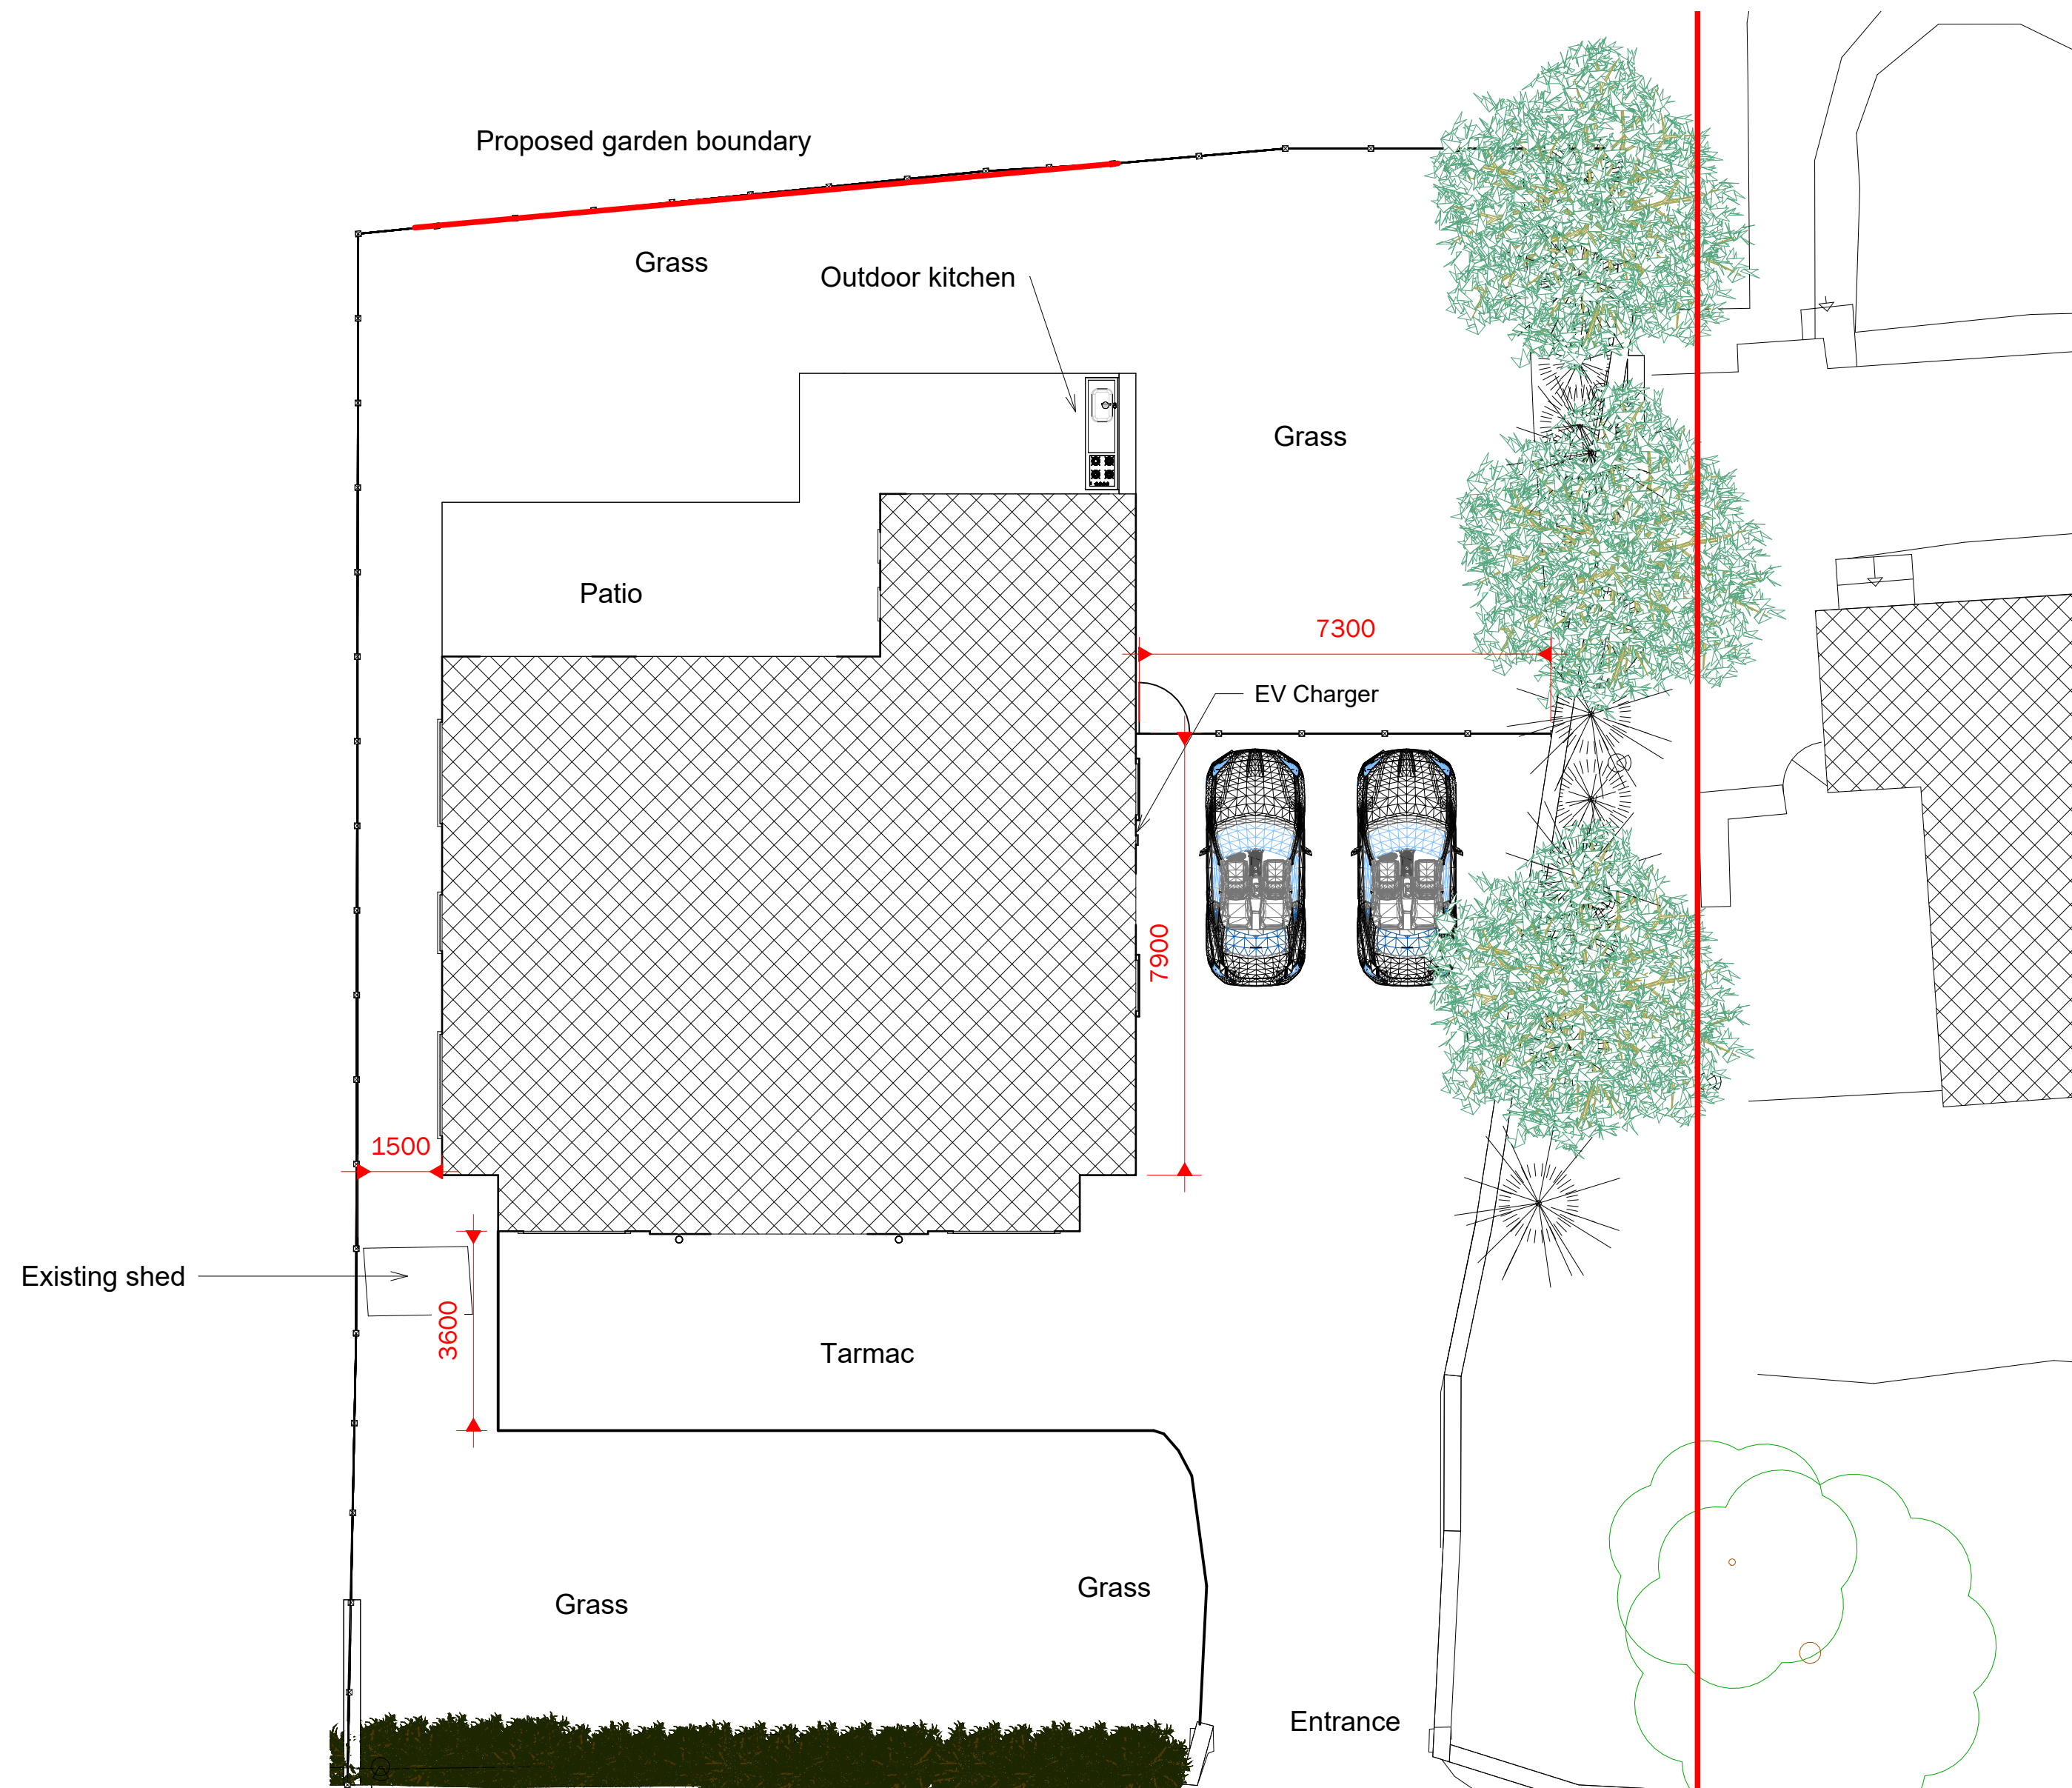

1 PROPOSED SITE PLAN  
1 : 100