

NOTES:
For planning approval only

No.	Description	Date

CLIENT:
Ms F ADAM Glendene. Barker Lane,
Mellor, Blackburn BB7 7EE

PROJECT:
GLENDENE

SHEET:
EXISTING SITE PLAN

Project number PHA/792

Date 07/07/2025


Drawn by RH

Checked by PH

A1.1

Scale 1 : 100

Sheet size A1

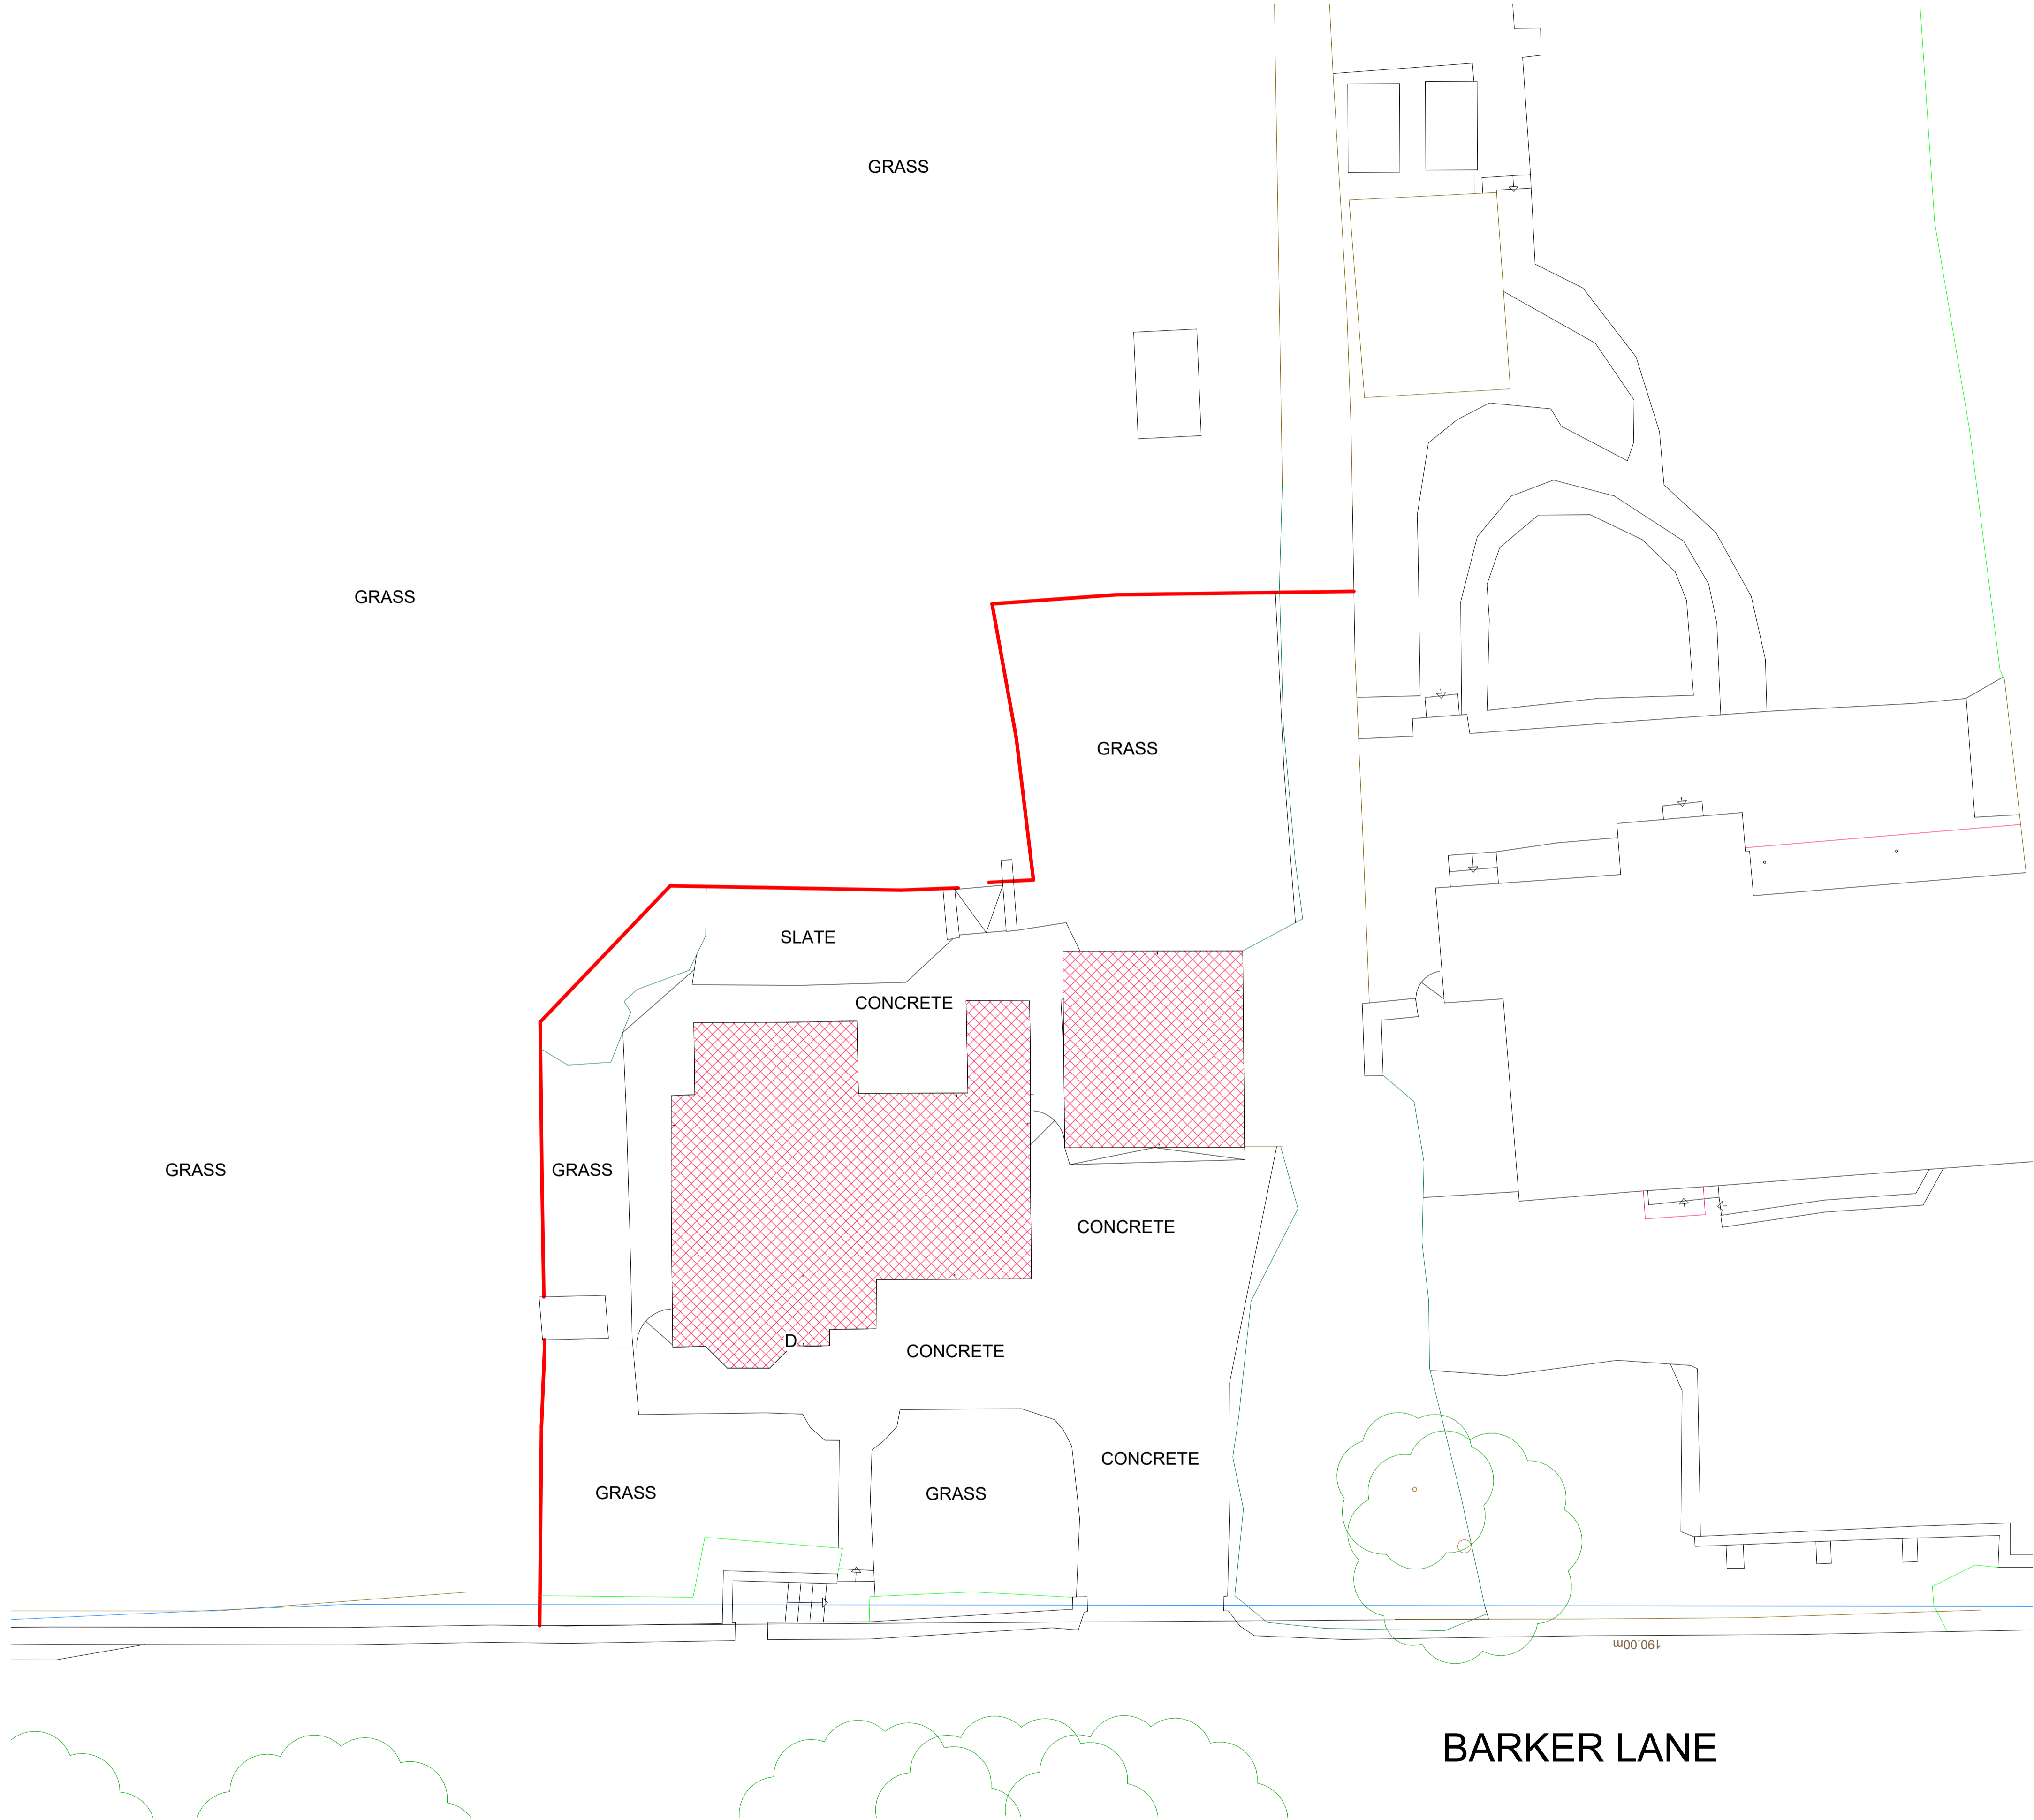

1 EXISTING SITE PLAN
1 : 100