


EXISTING ELEVATIONS
Scale: 1:100 @A1

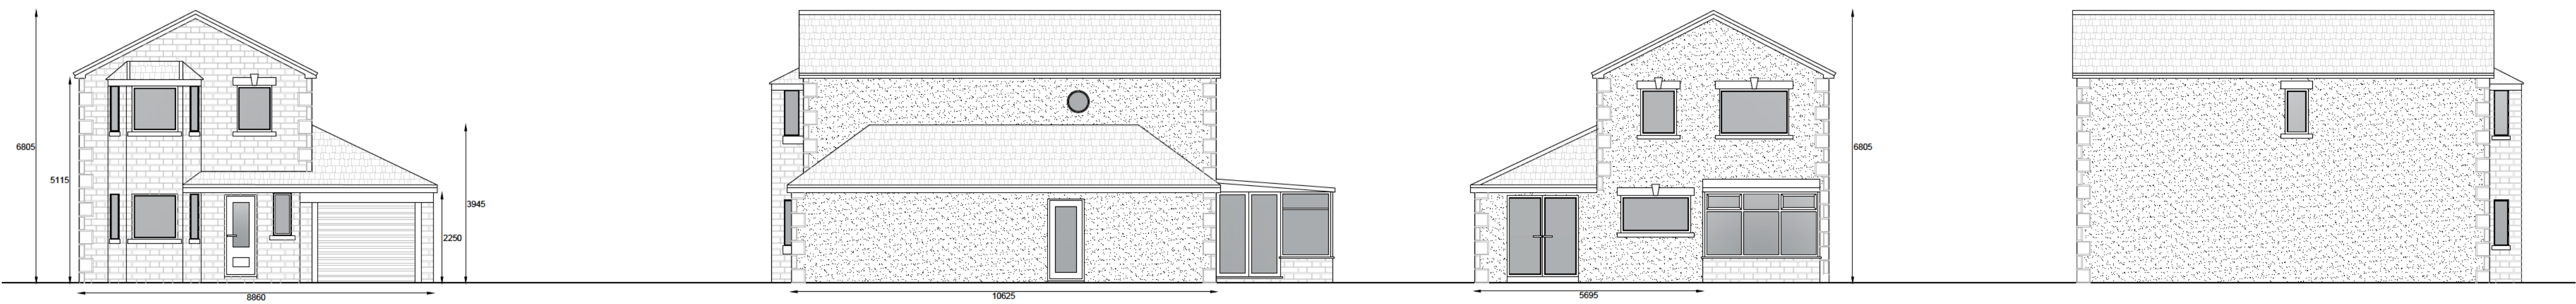

South Elevation

East Elevation


North Elevation

West Elevation




LOCATION PLAN
Scale: 1:1250 @A1

EXISTING PLANS
Scale: 1:100 @A1

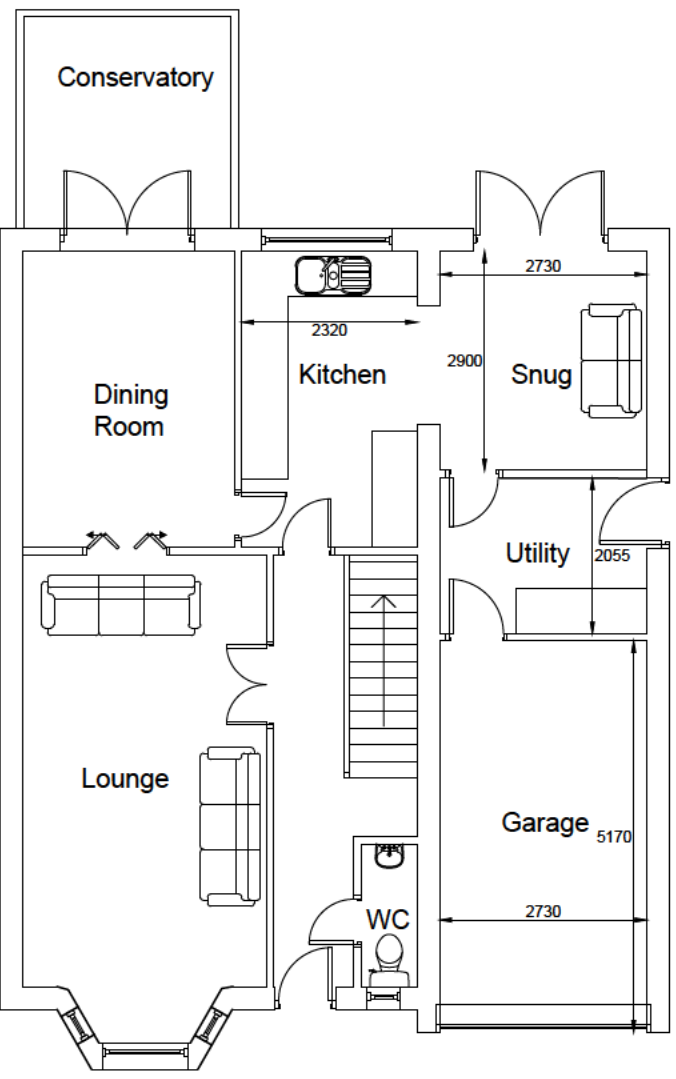


Ground Floor Plan

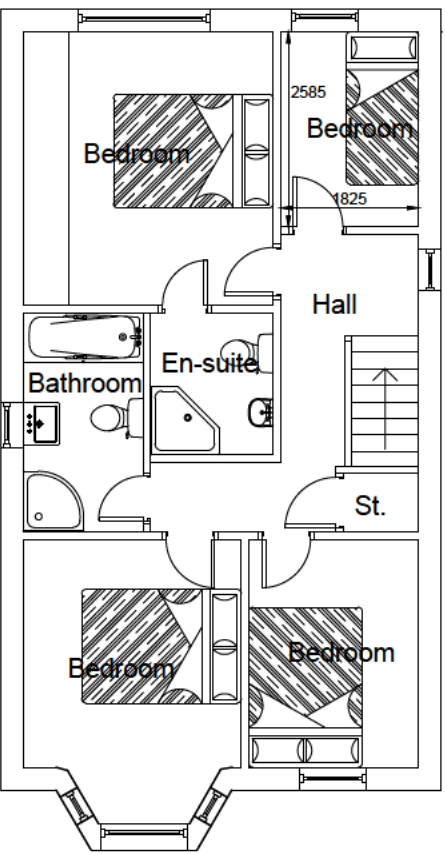


First Floor Plan


PROPOSED PLANS
Scale: 1:100 @A1

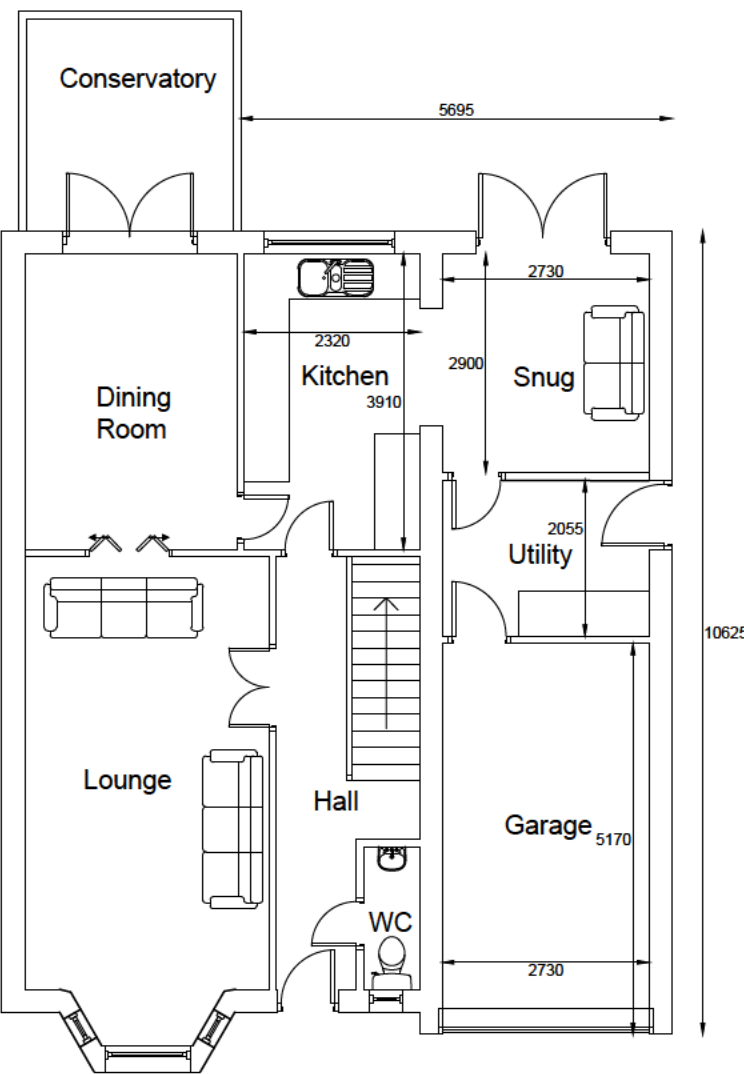

Ground Floor Plan

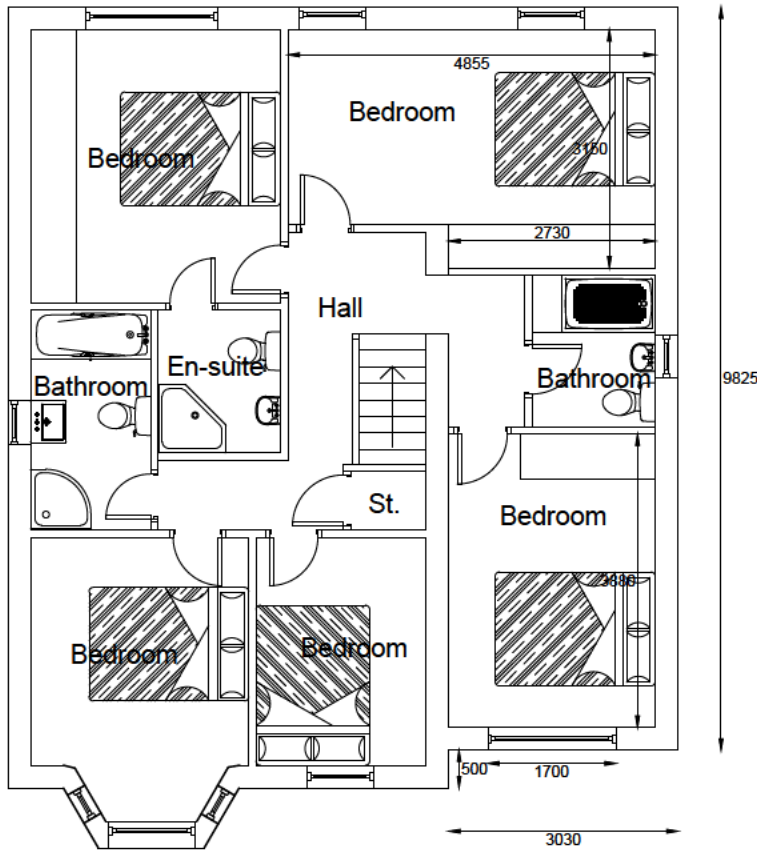


First Floor Plan

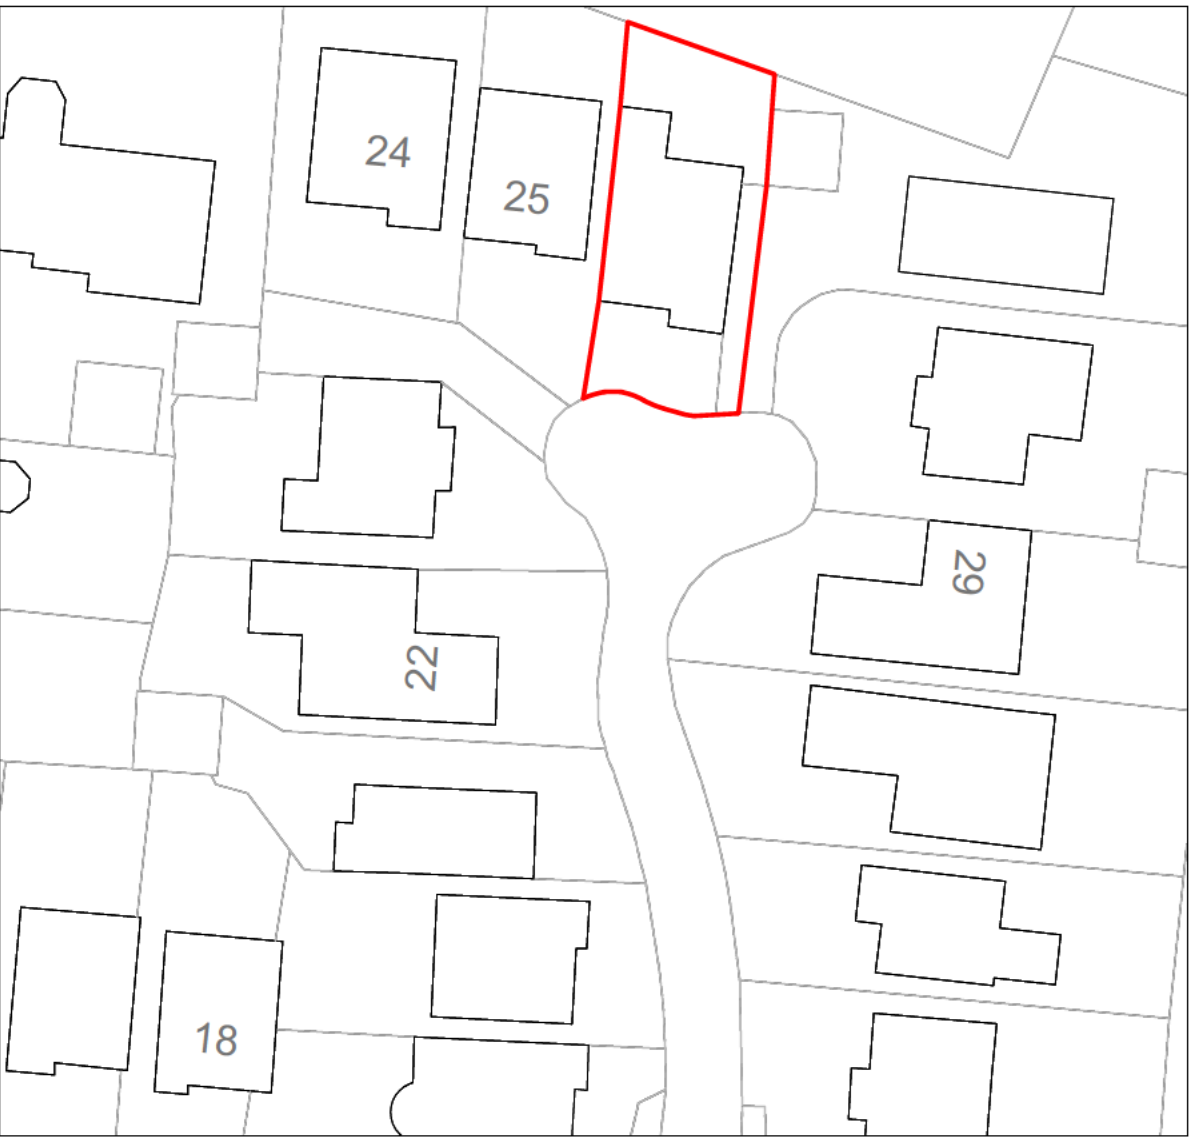

SITE PLAN
Scale: 1:500 @A1

PROPOSED ELEVATIONS
Scale: 1:100 @A1

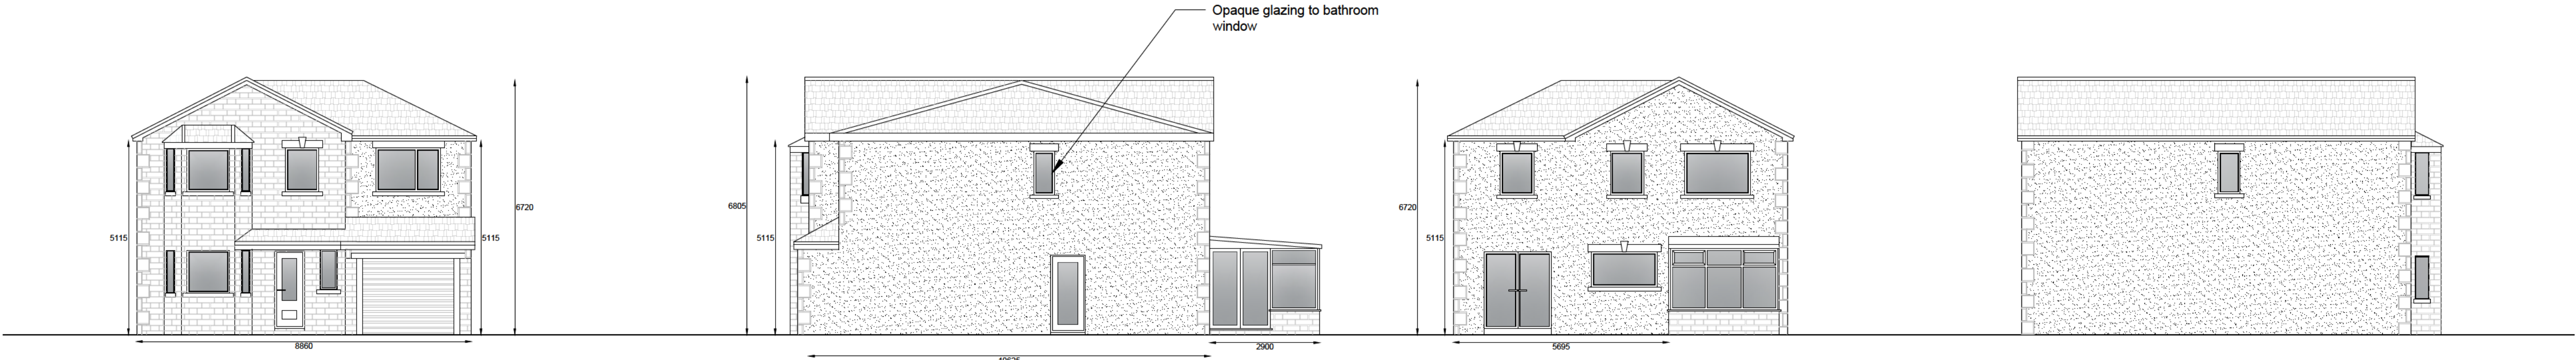

South Elevation

East Elevation

North Elevation

West Elevation

Notes:

All work is to be carried out to the latest current British standards Codes of Practice and recognised working practices.

All work and materials should comply with Health and Safety legislation.

All work and materials to be approved by the District Authority Planning & Building Control Officer.

All dimensions are in millimetres unless where explicitly shown otherwise.

The contractor should check and certify all dimensions as work proceeds and notify the architect of any discrepancies.

Do not scale off the drawings, if in doubt ask.

The designer is in no way liable for work undertaken prior to full Planning Consent and/or Building Regulations Approval

Title: 26 Woodlands Park,
Whalley, Clitheroe,
BB7 9UG.

EXISTING AND PROPOSED EXTENSION DESIGN

Amendment A:13/11/25 - ridge lowered and front 1st floor wall set back 500mm at planning officer request.



Project No: BUR/01 Dwg 01A

Drawn: DP

Client: Stephen Burton

Date: 22/07/25

Scale: @A1