


**PROPOSED LOWER GROUND FLOOR PLAN**  
Scale 1:50

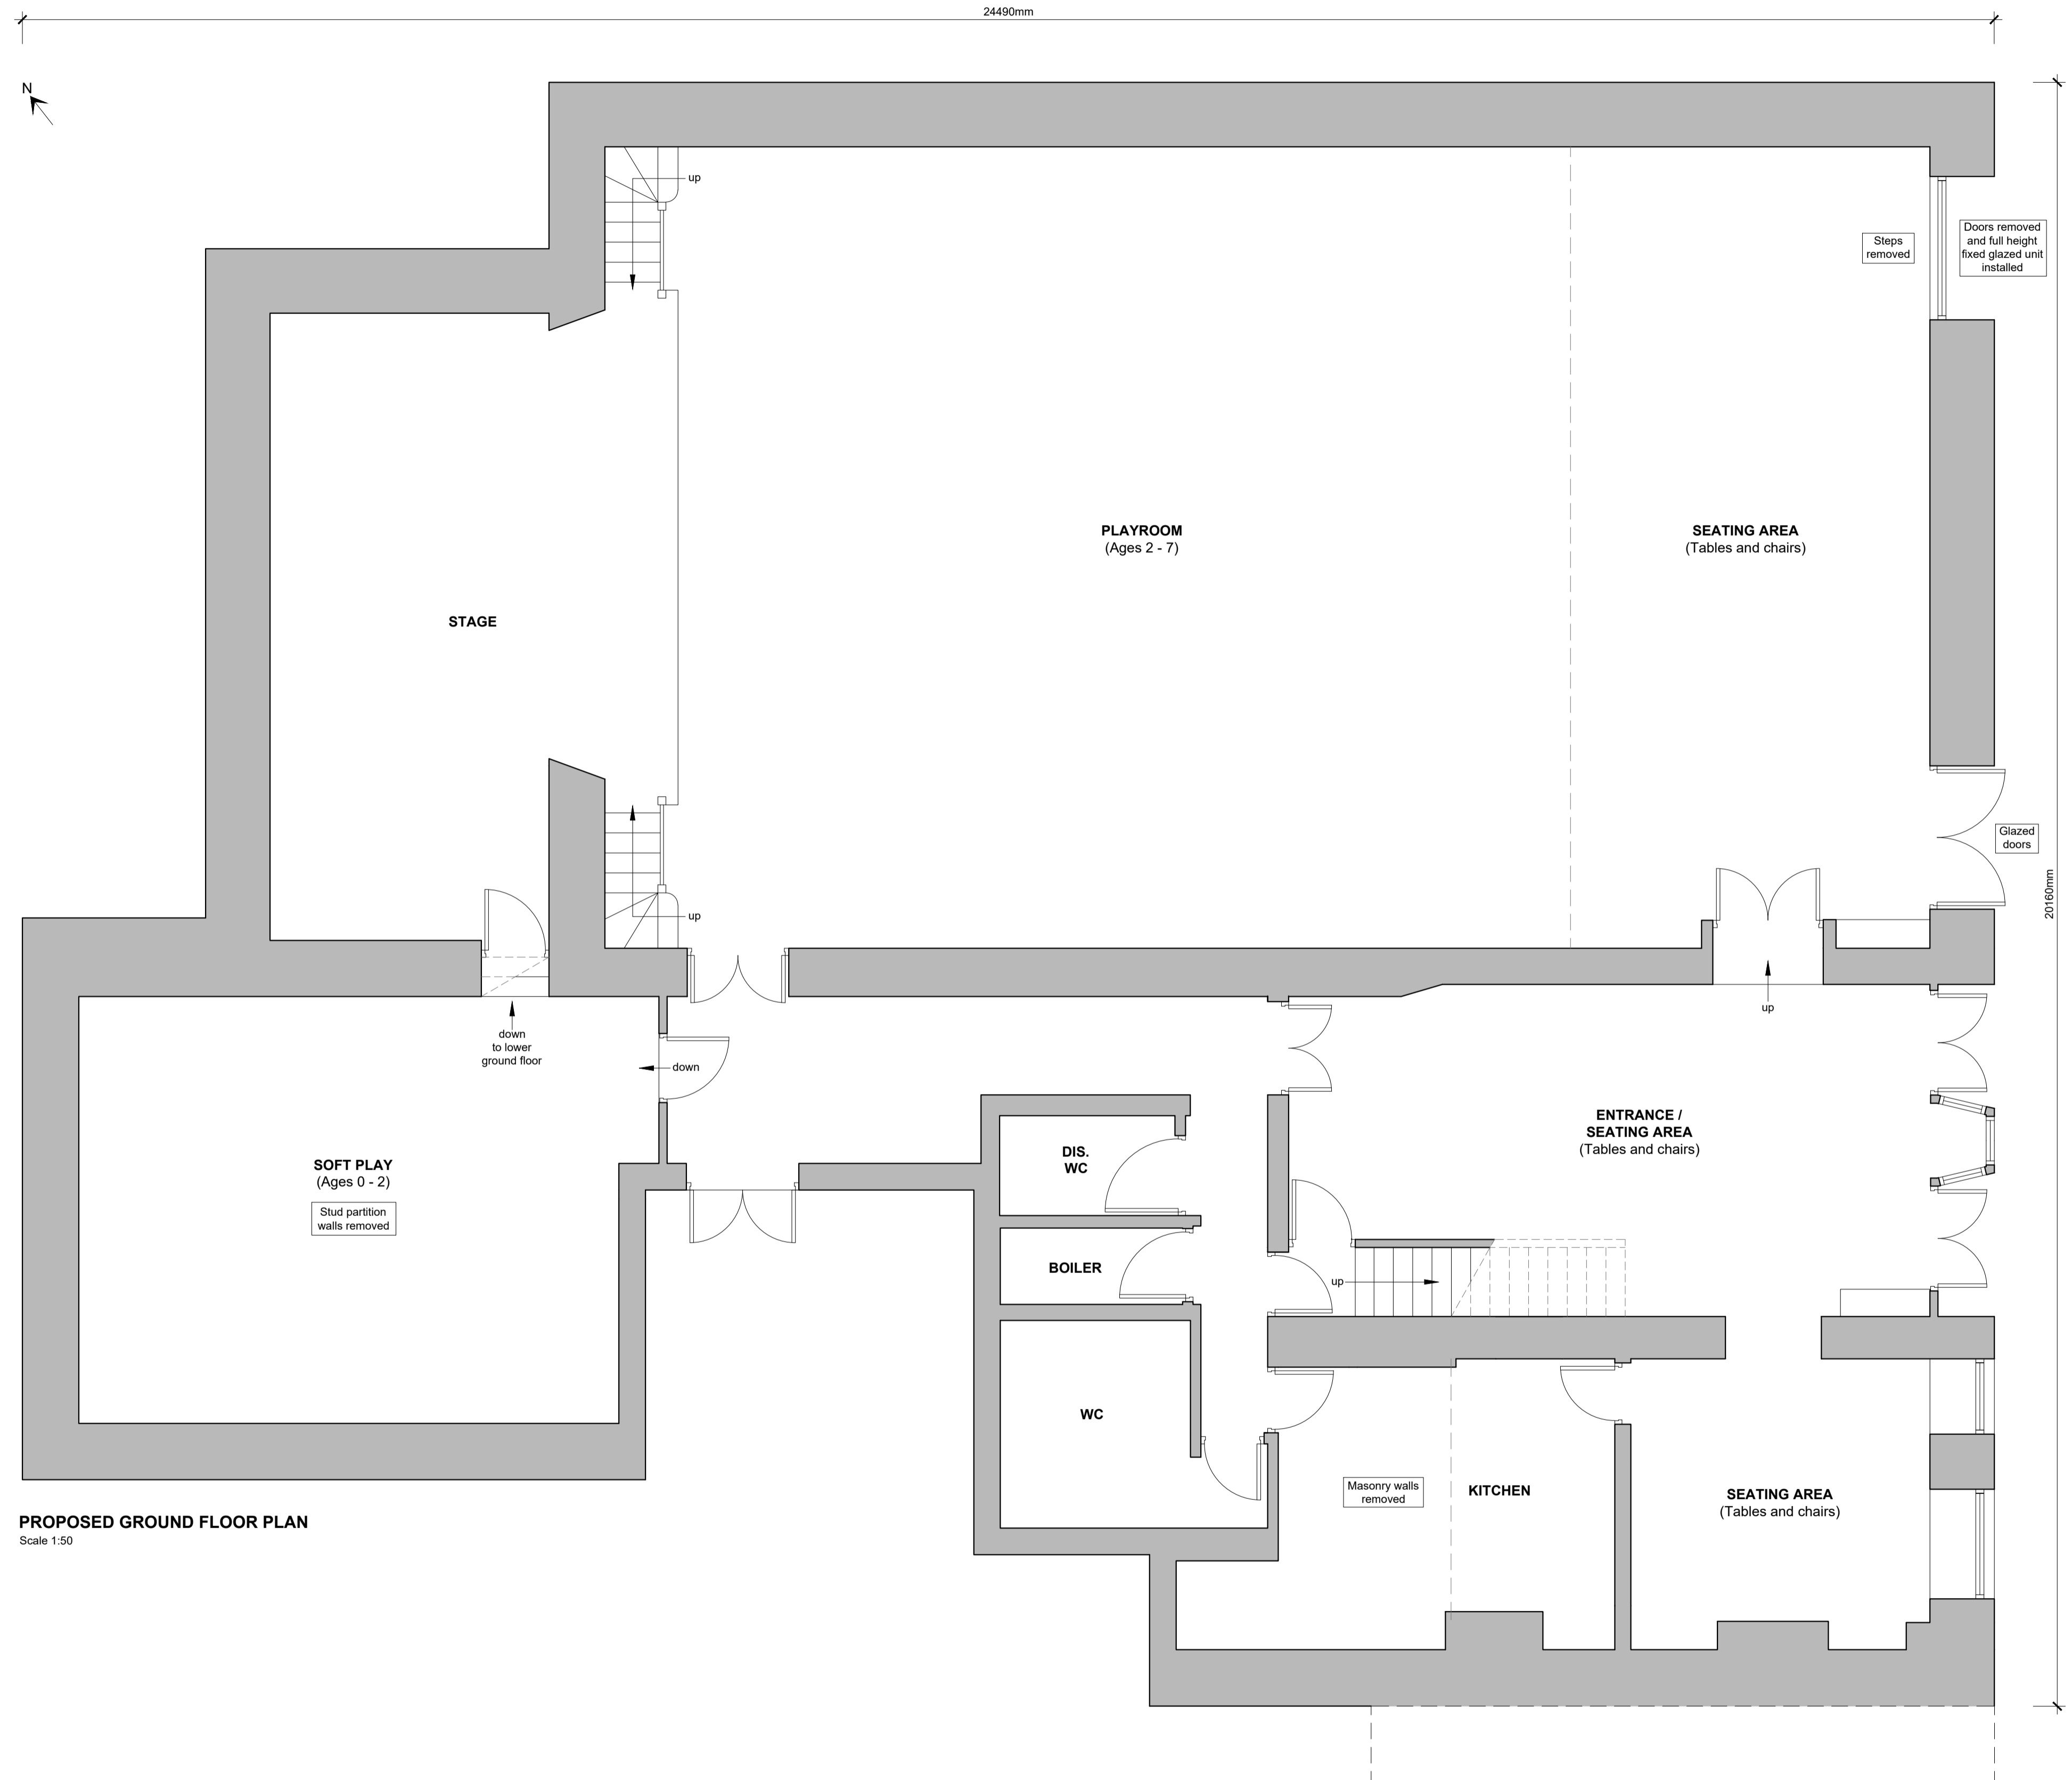

**PROPOSED GROUND FLOOR PLAN**  
Scale 1:50