




EXISTING SOUTH EAST (FRONT) ELEVATION
Scale 1:100

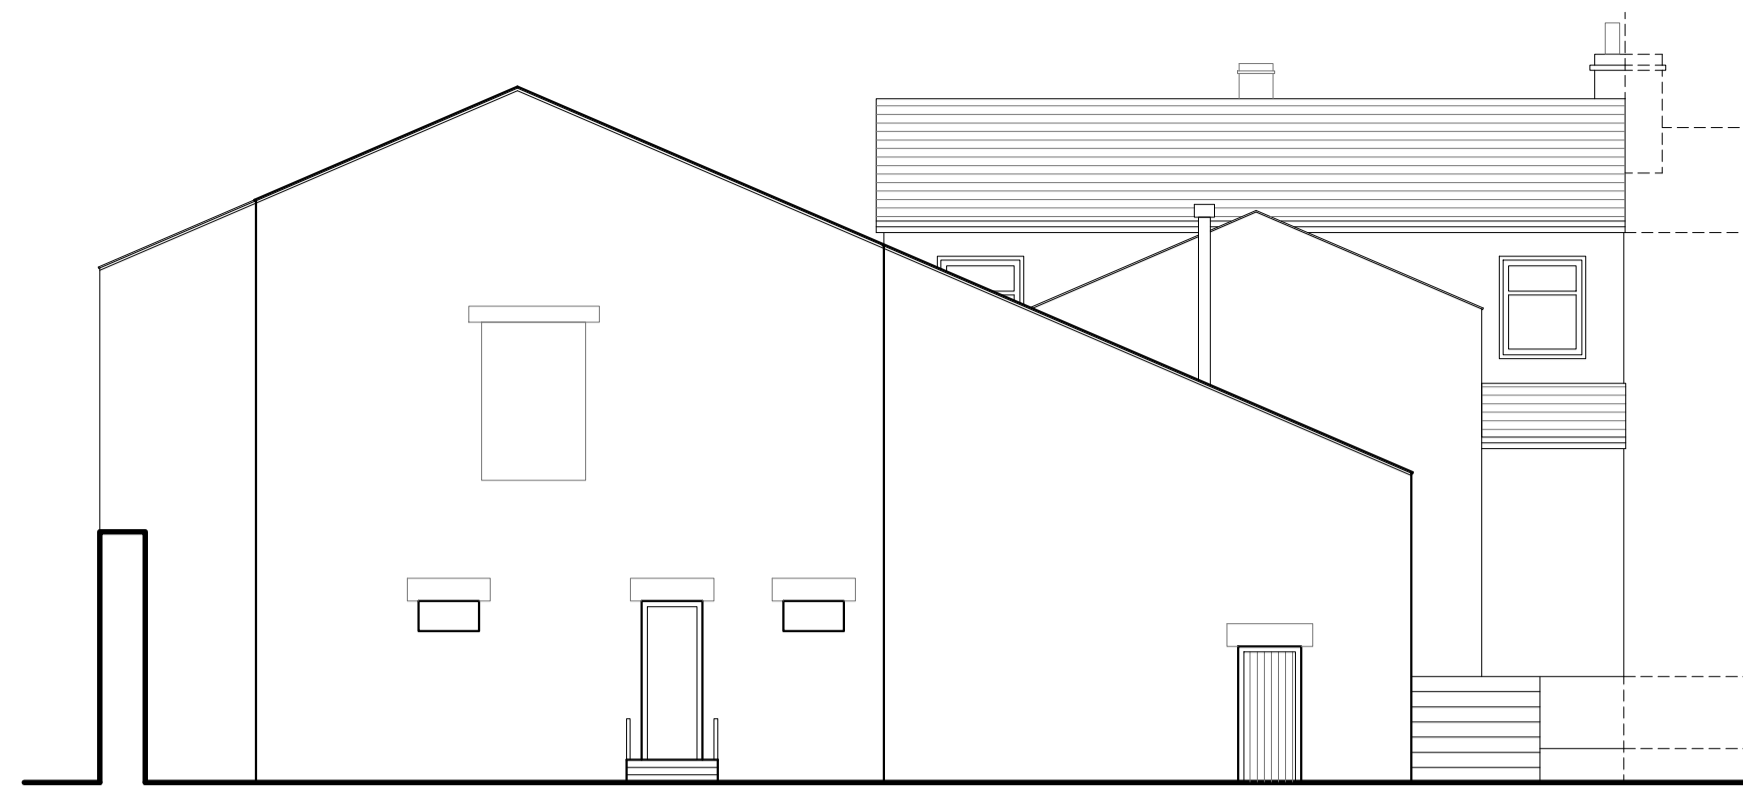


EXISTING NORTH WEST (REAR) ELEVATION
Scale 1:100

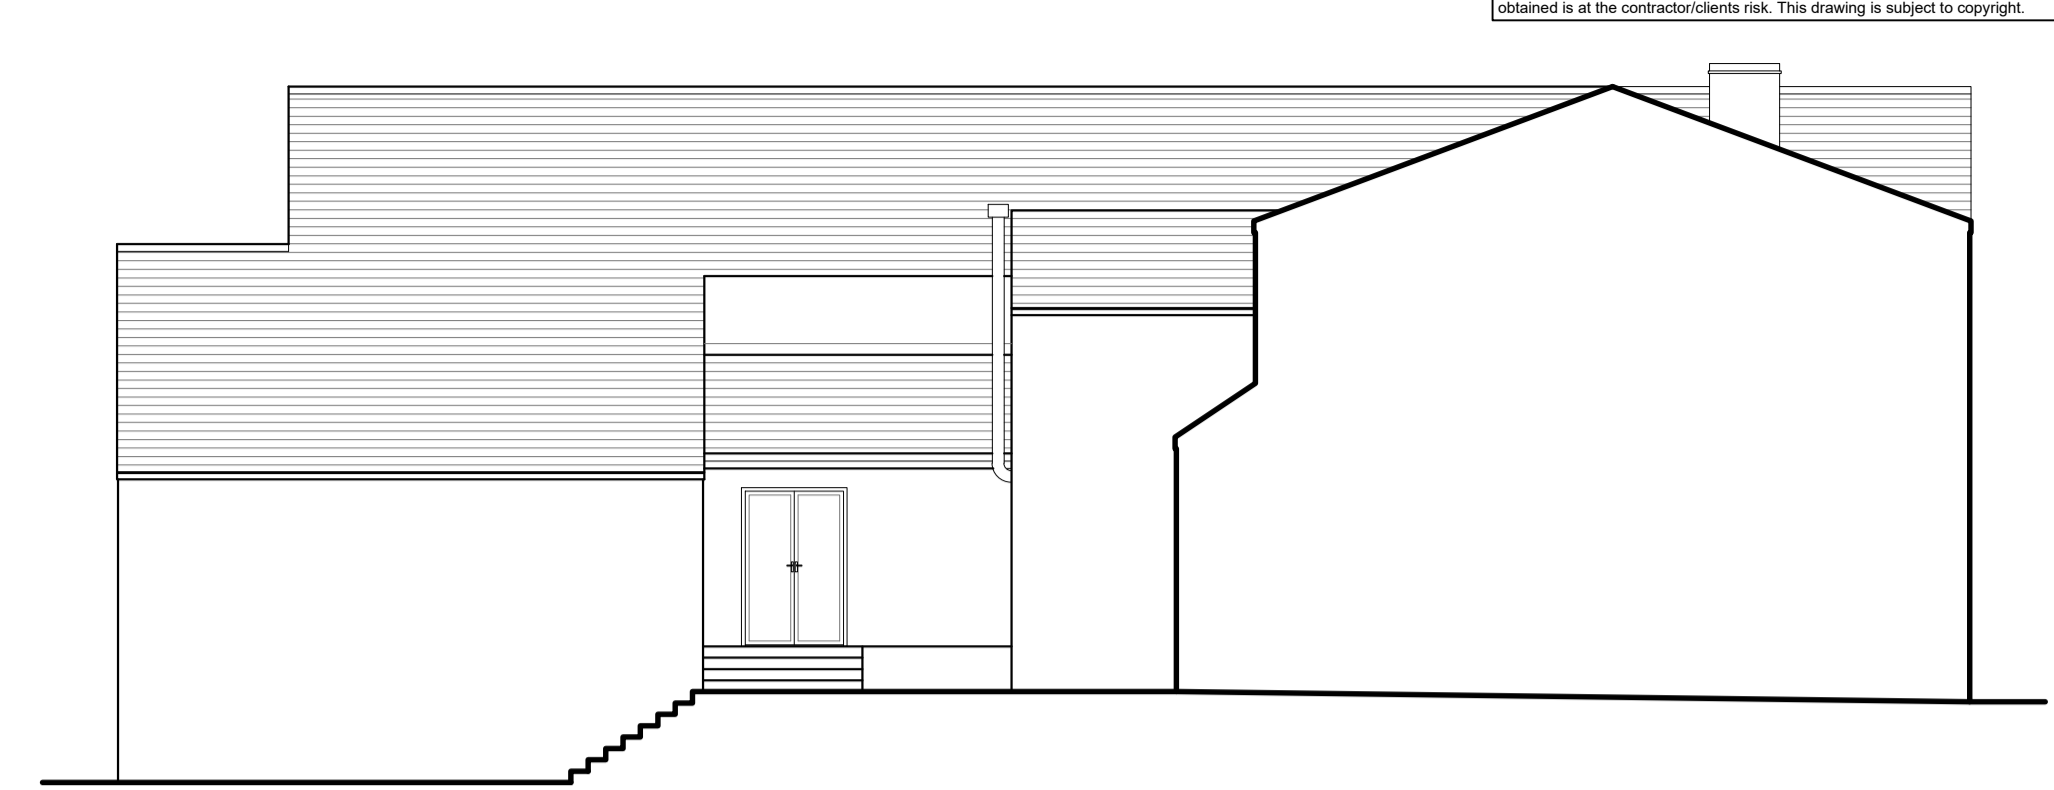


EXISTING SOUTH WEST (REAR) ELEVATION
Scale 1:100

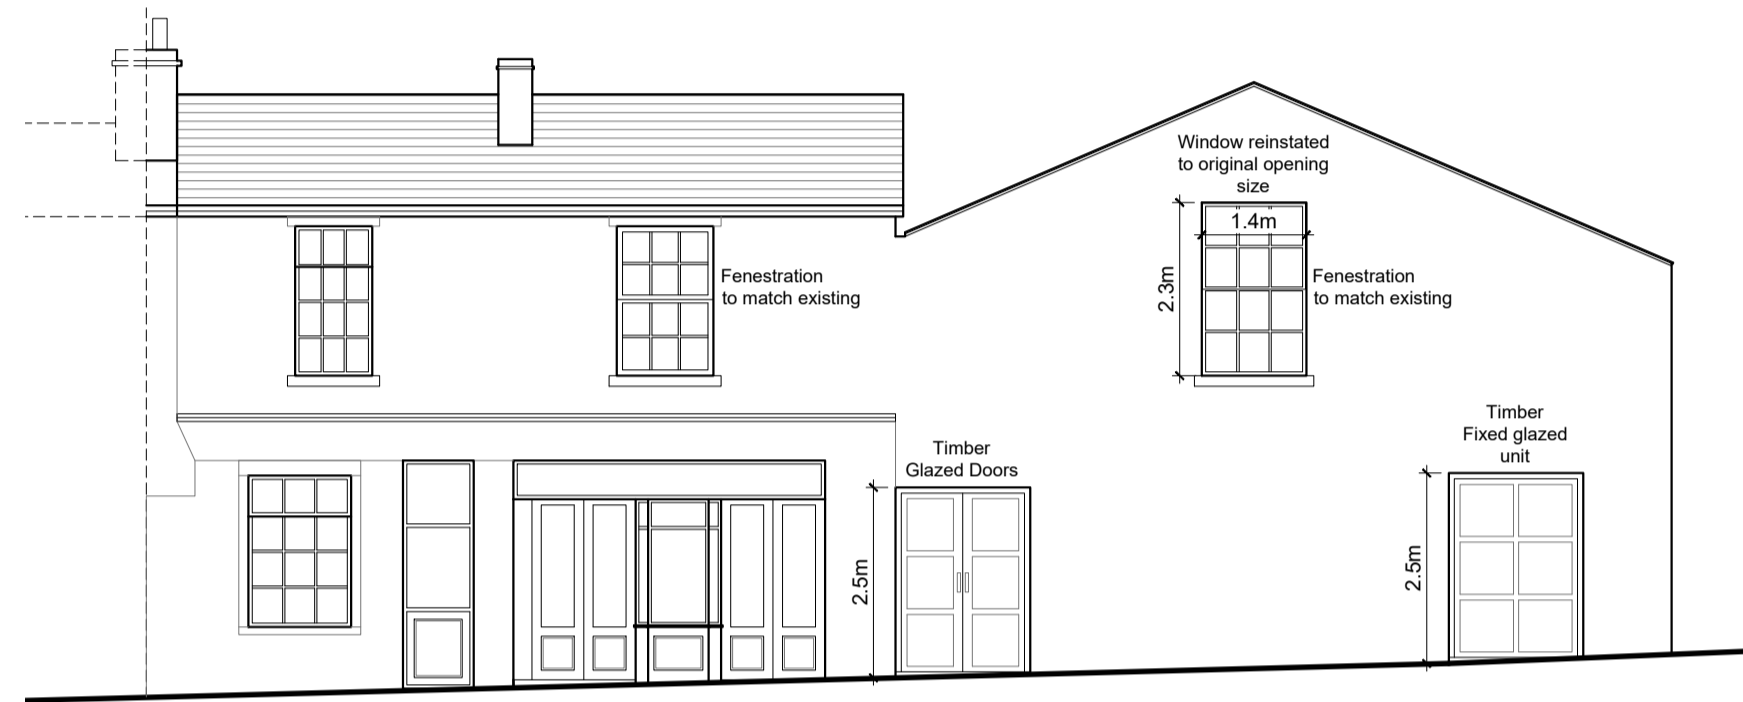

PROPOSED SOUTH EAST (FRONT) ELEVATION
Scale 1:100

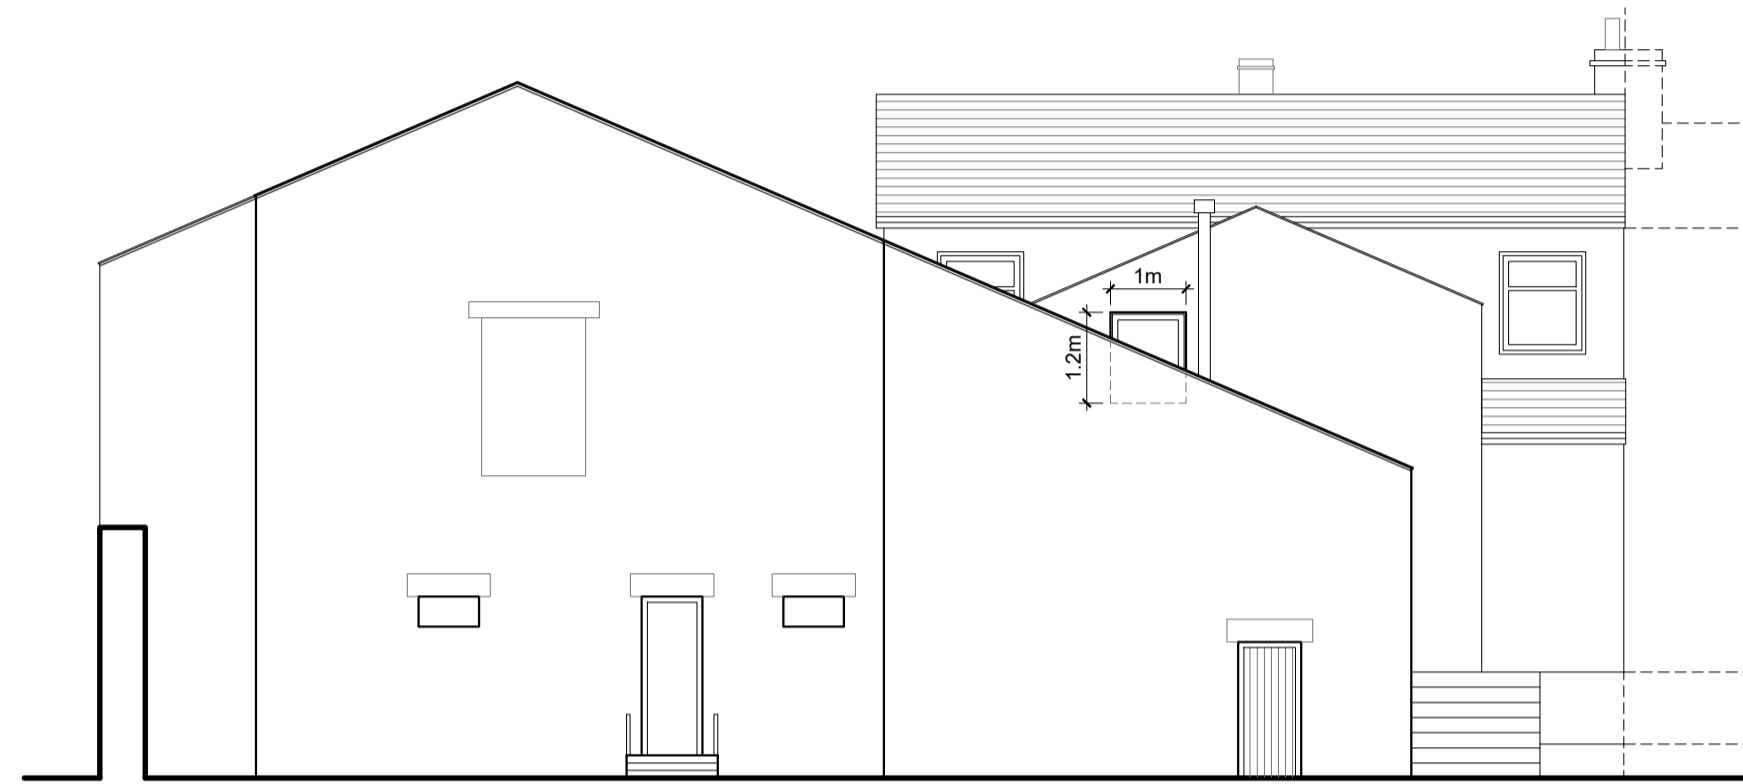

PROPOSED NORTH WEST (REAR) ELEVATION
Scale 1:100

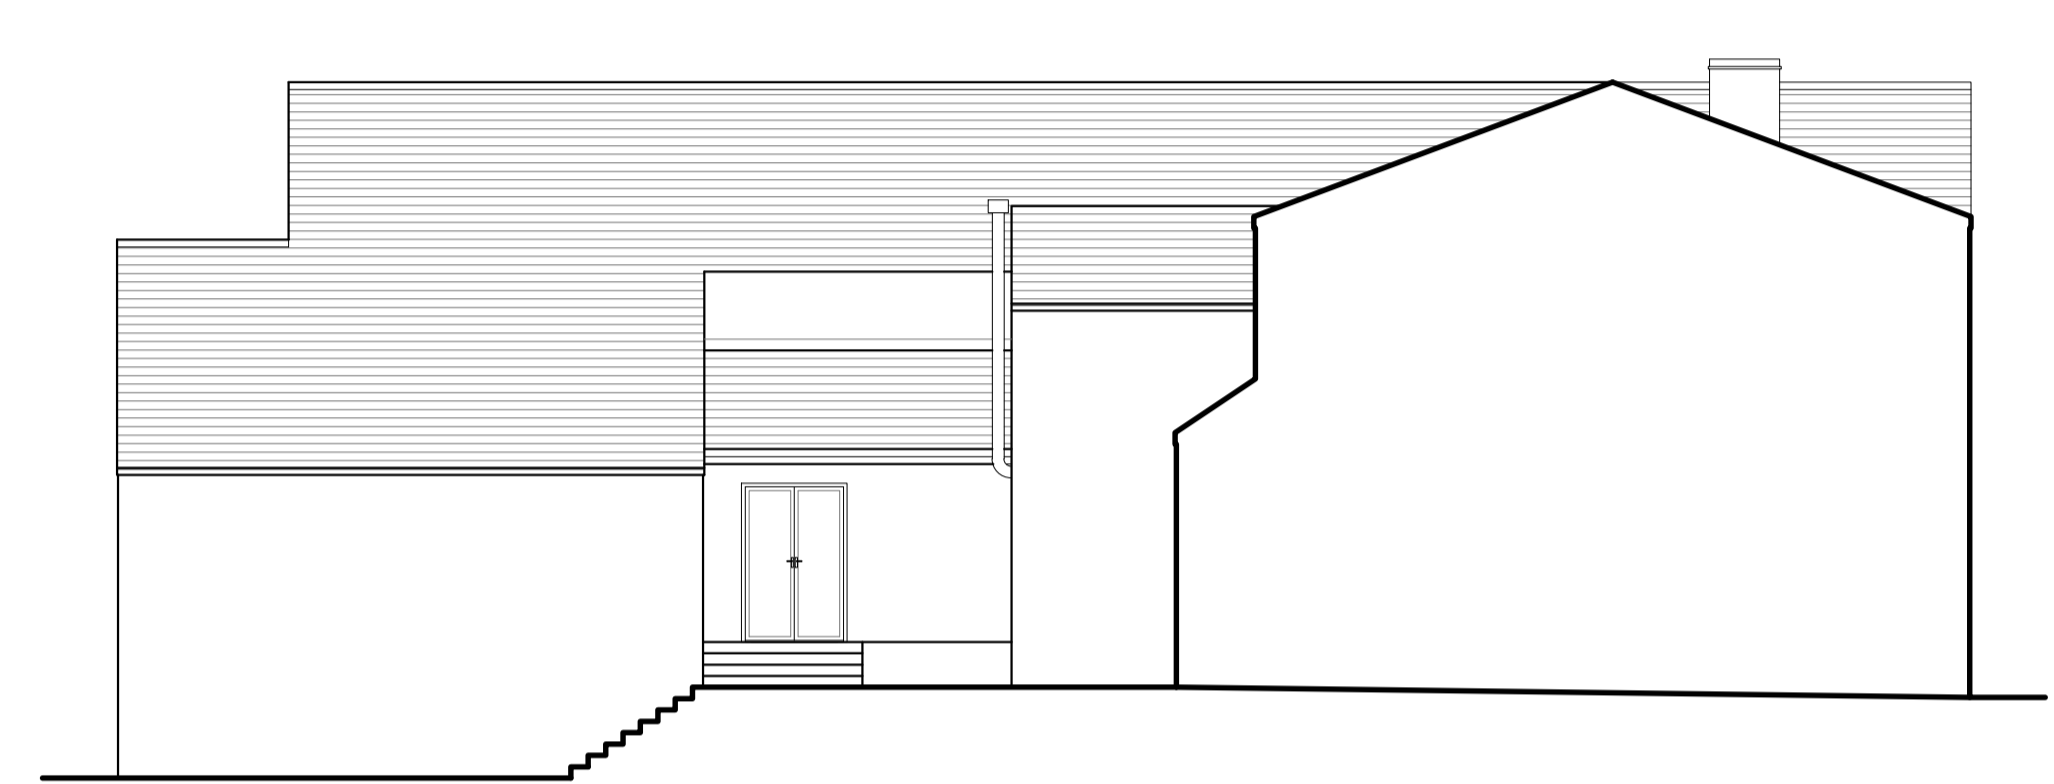

PROPOSED SOUTH WEST (REAR) ELEVATION
Scale 1:100



SITE PLAN
Scale 1:200

C	PRG	Updated following consultation	03.12.2025
B	PRG	Updated following consultation	06.11.2025
A	PRG	Updated following consultation	06.10.2025