


PROPOSED LOWER GROUND FLOOR PLAN
Scale 1:50

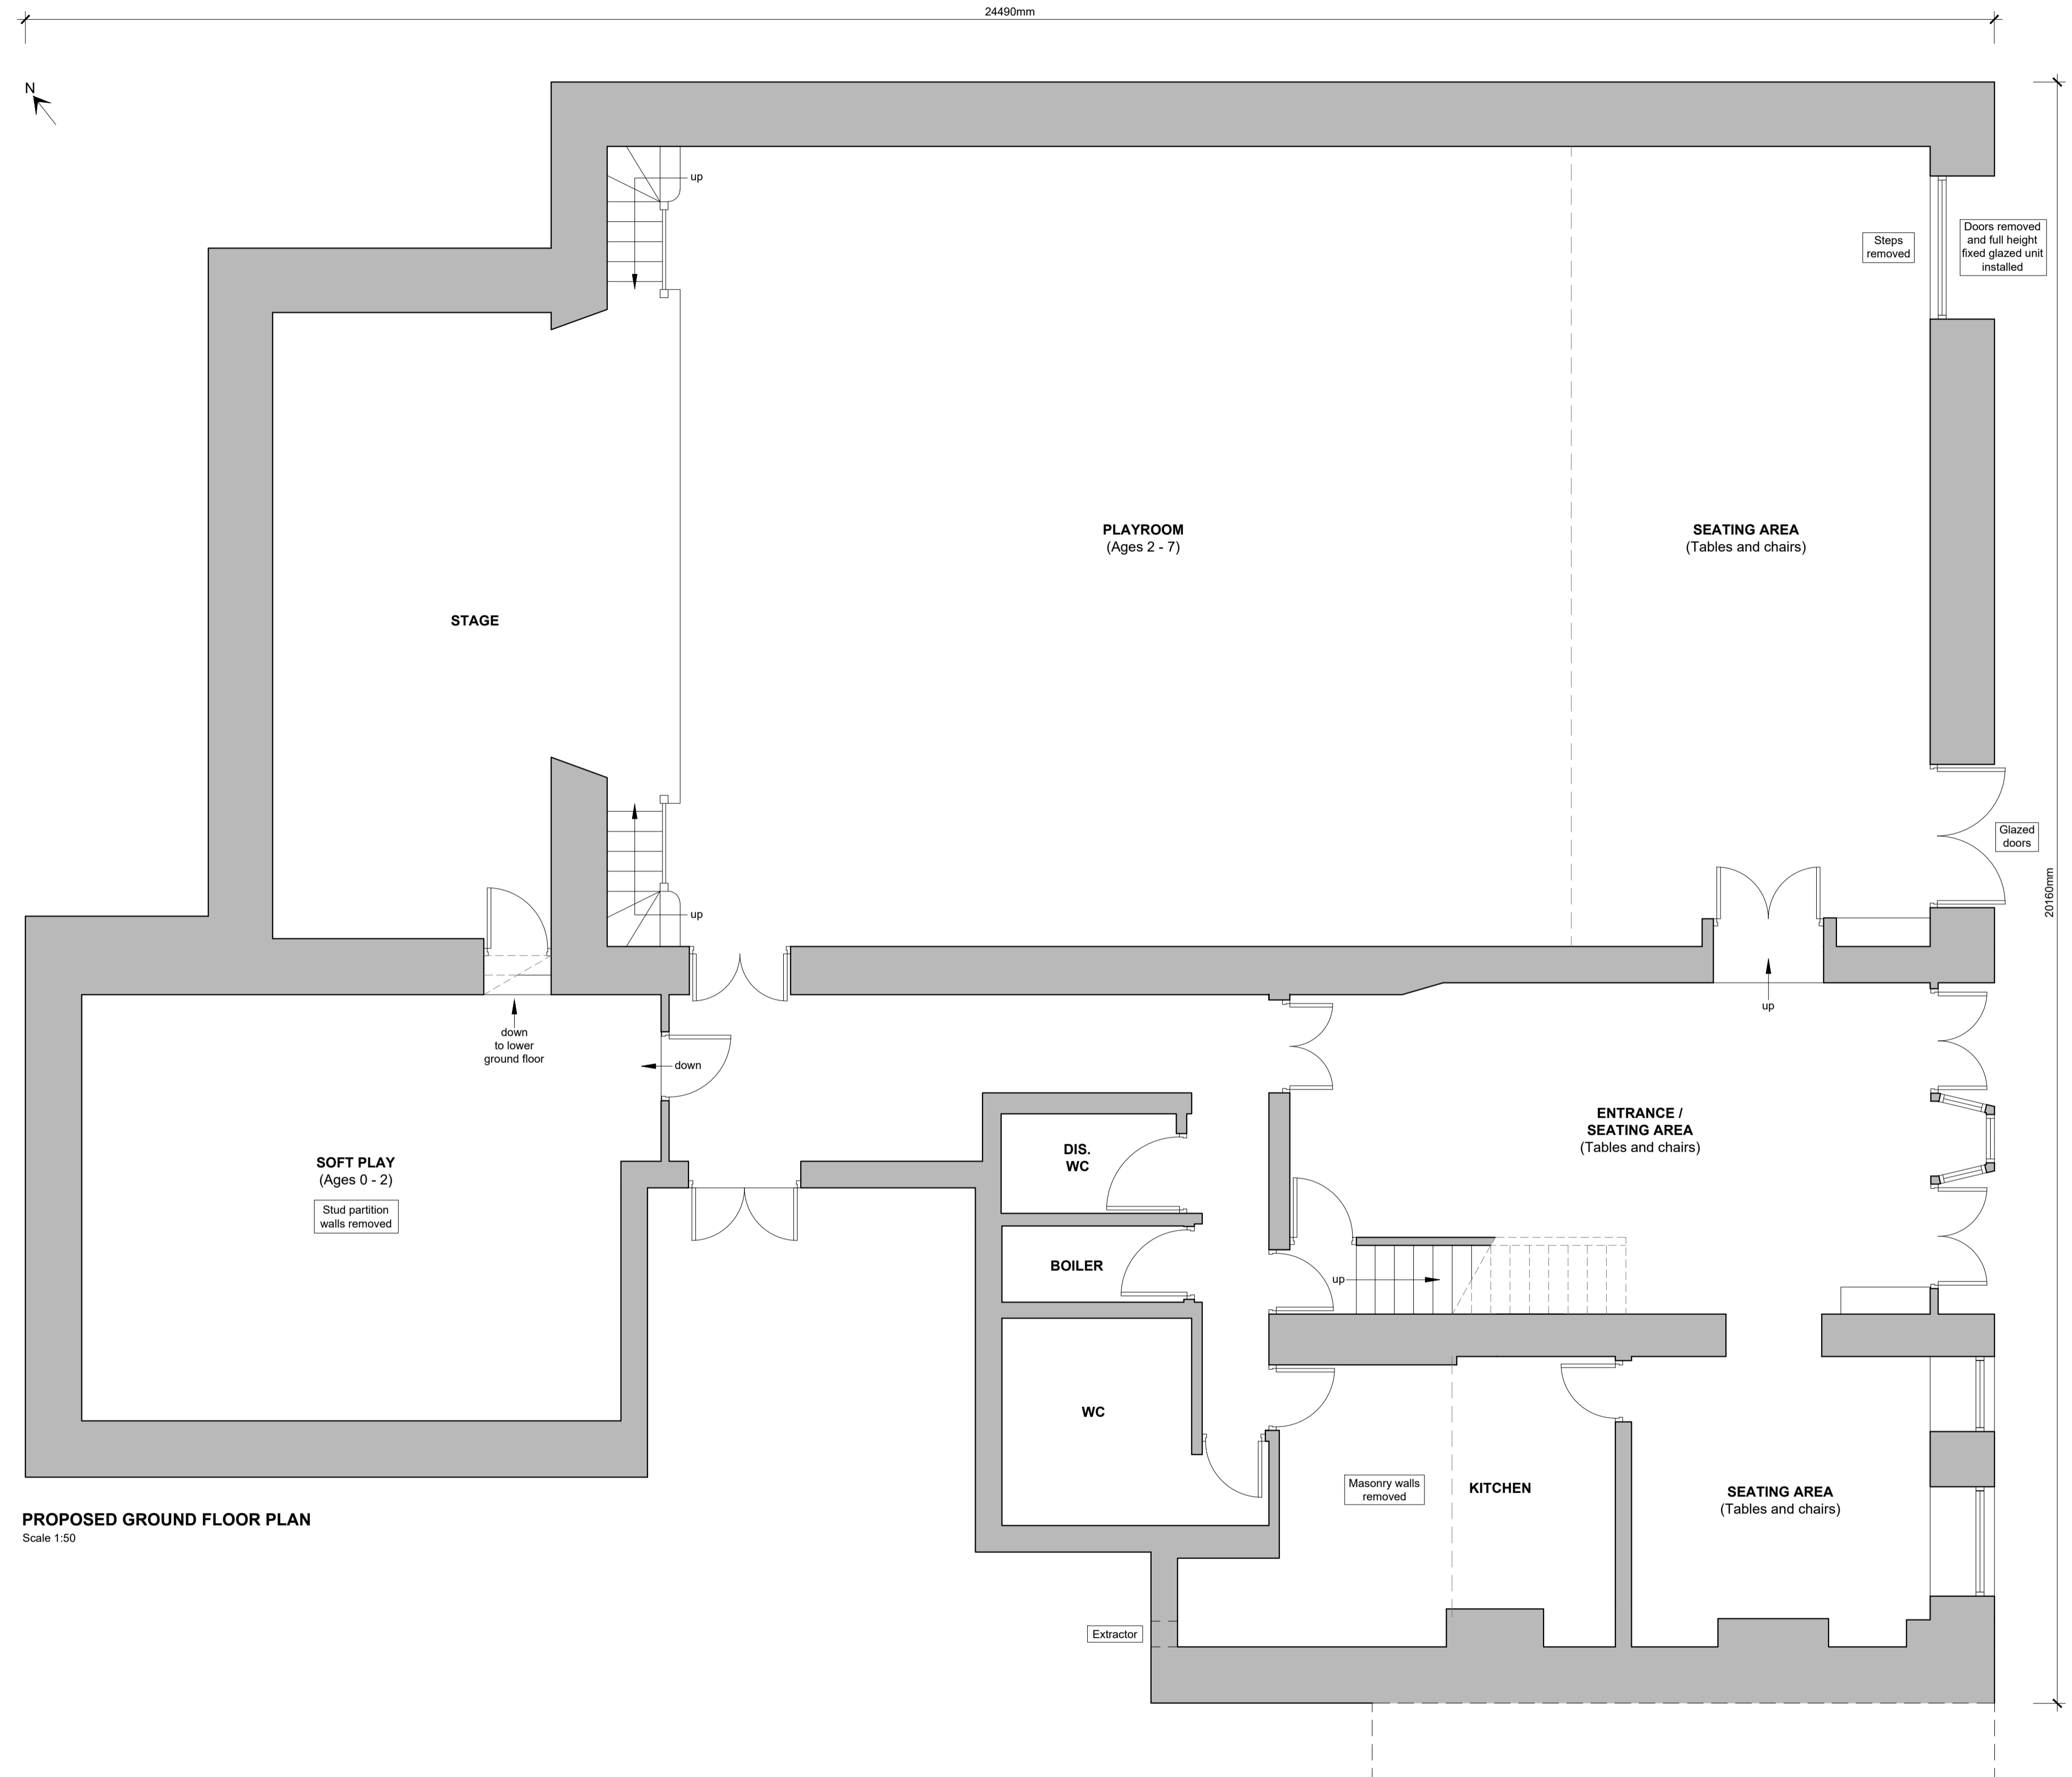

PROPOSED GROUND FLOOR PLAN
Scale 1:50

B	PRG	Kitchen extractor added	14.01.2025
A	PRG	Updated following consultation	06.10.2025
	By	revision	date

CLIENT Mr and Mrs Harrison	PROJECT The Palace, Market Place, Longridge, PR3 3RR	DRAWING TITLE Proposed Lower Ground and Ground Floor Plans	DATE September 2025	DRAWN P.Gudgeon	SCALE 1:50	SHEET A1	DRAWING NO. 2529-03	REVISION B
--------------------------------------	---	---	-------------------------------	---------------------------	----------------------	--------------------	-------------------------------	----------------------