




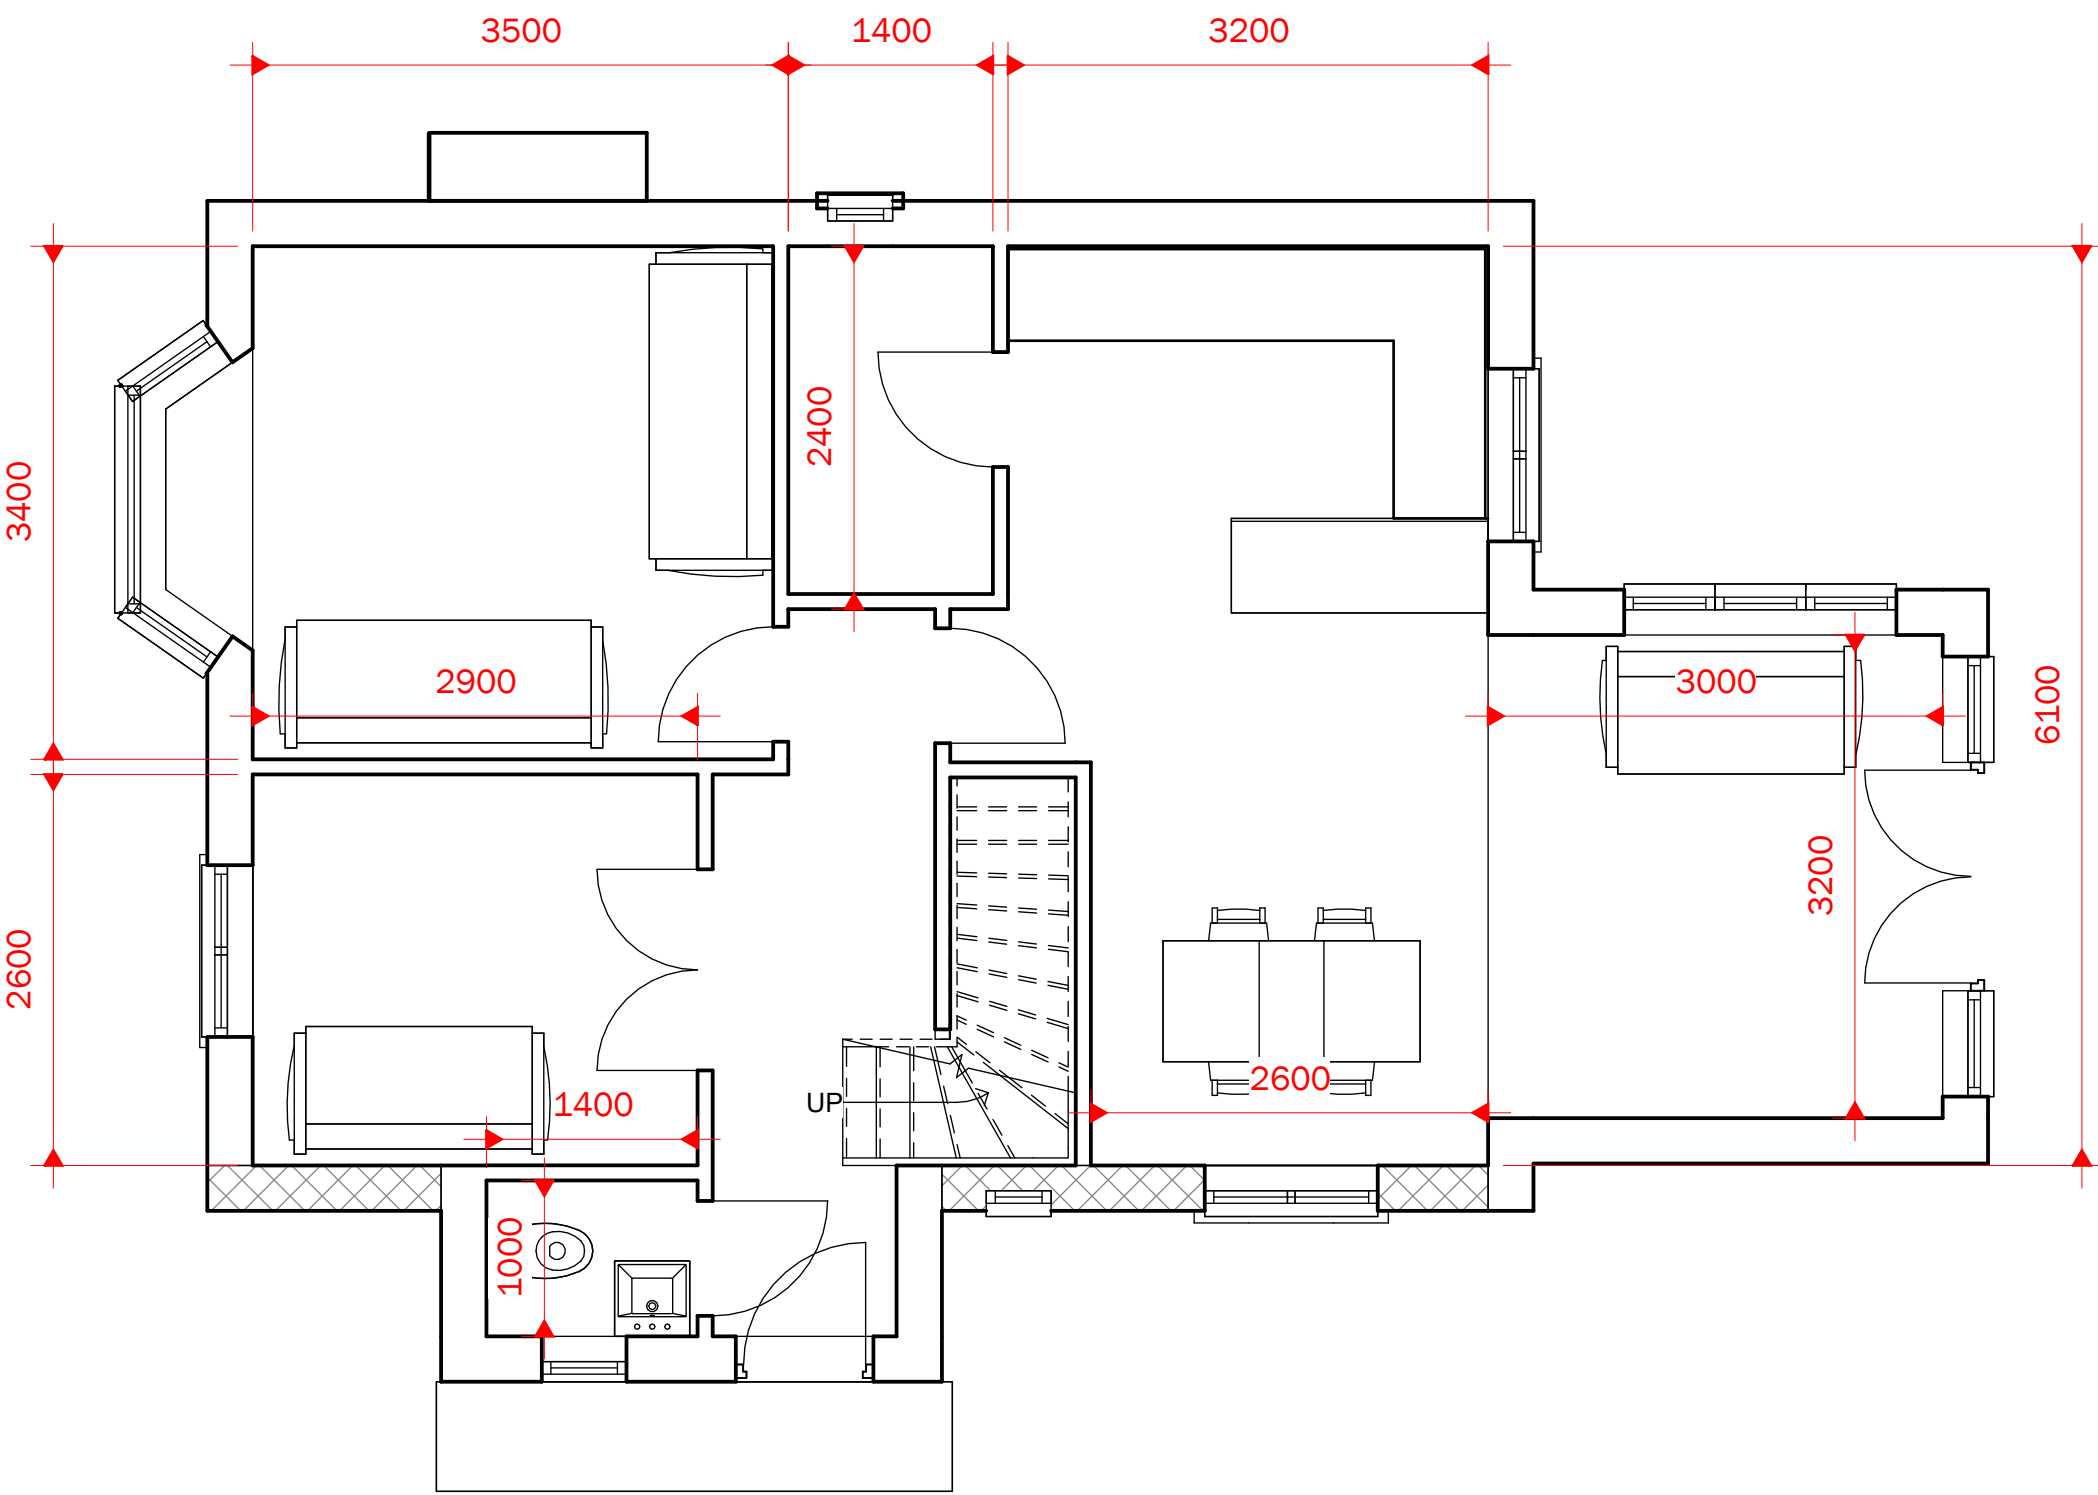


3 0 PROPOSED GROUND FLOOR
1 : 50

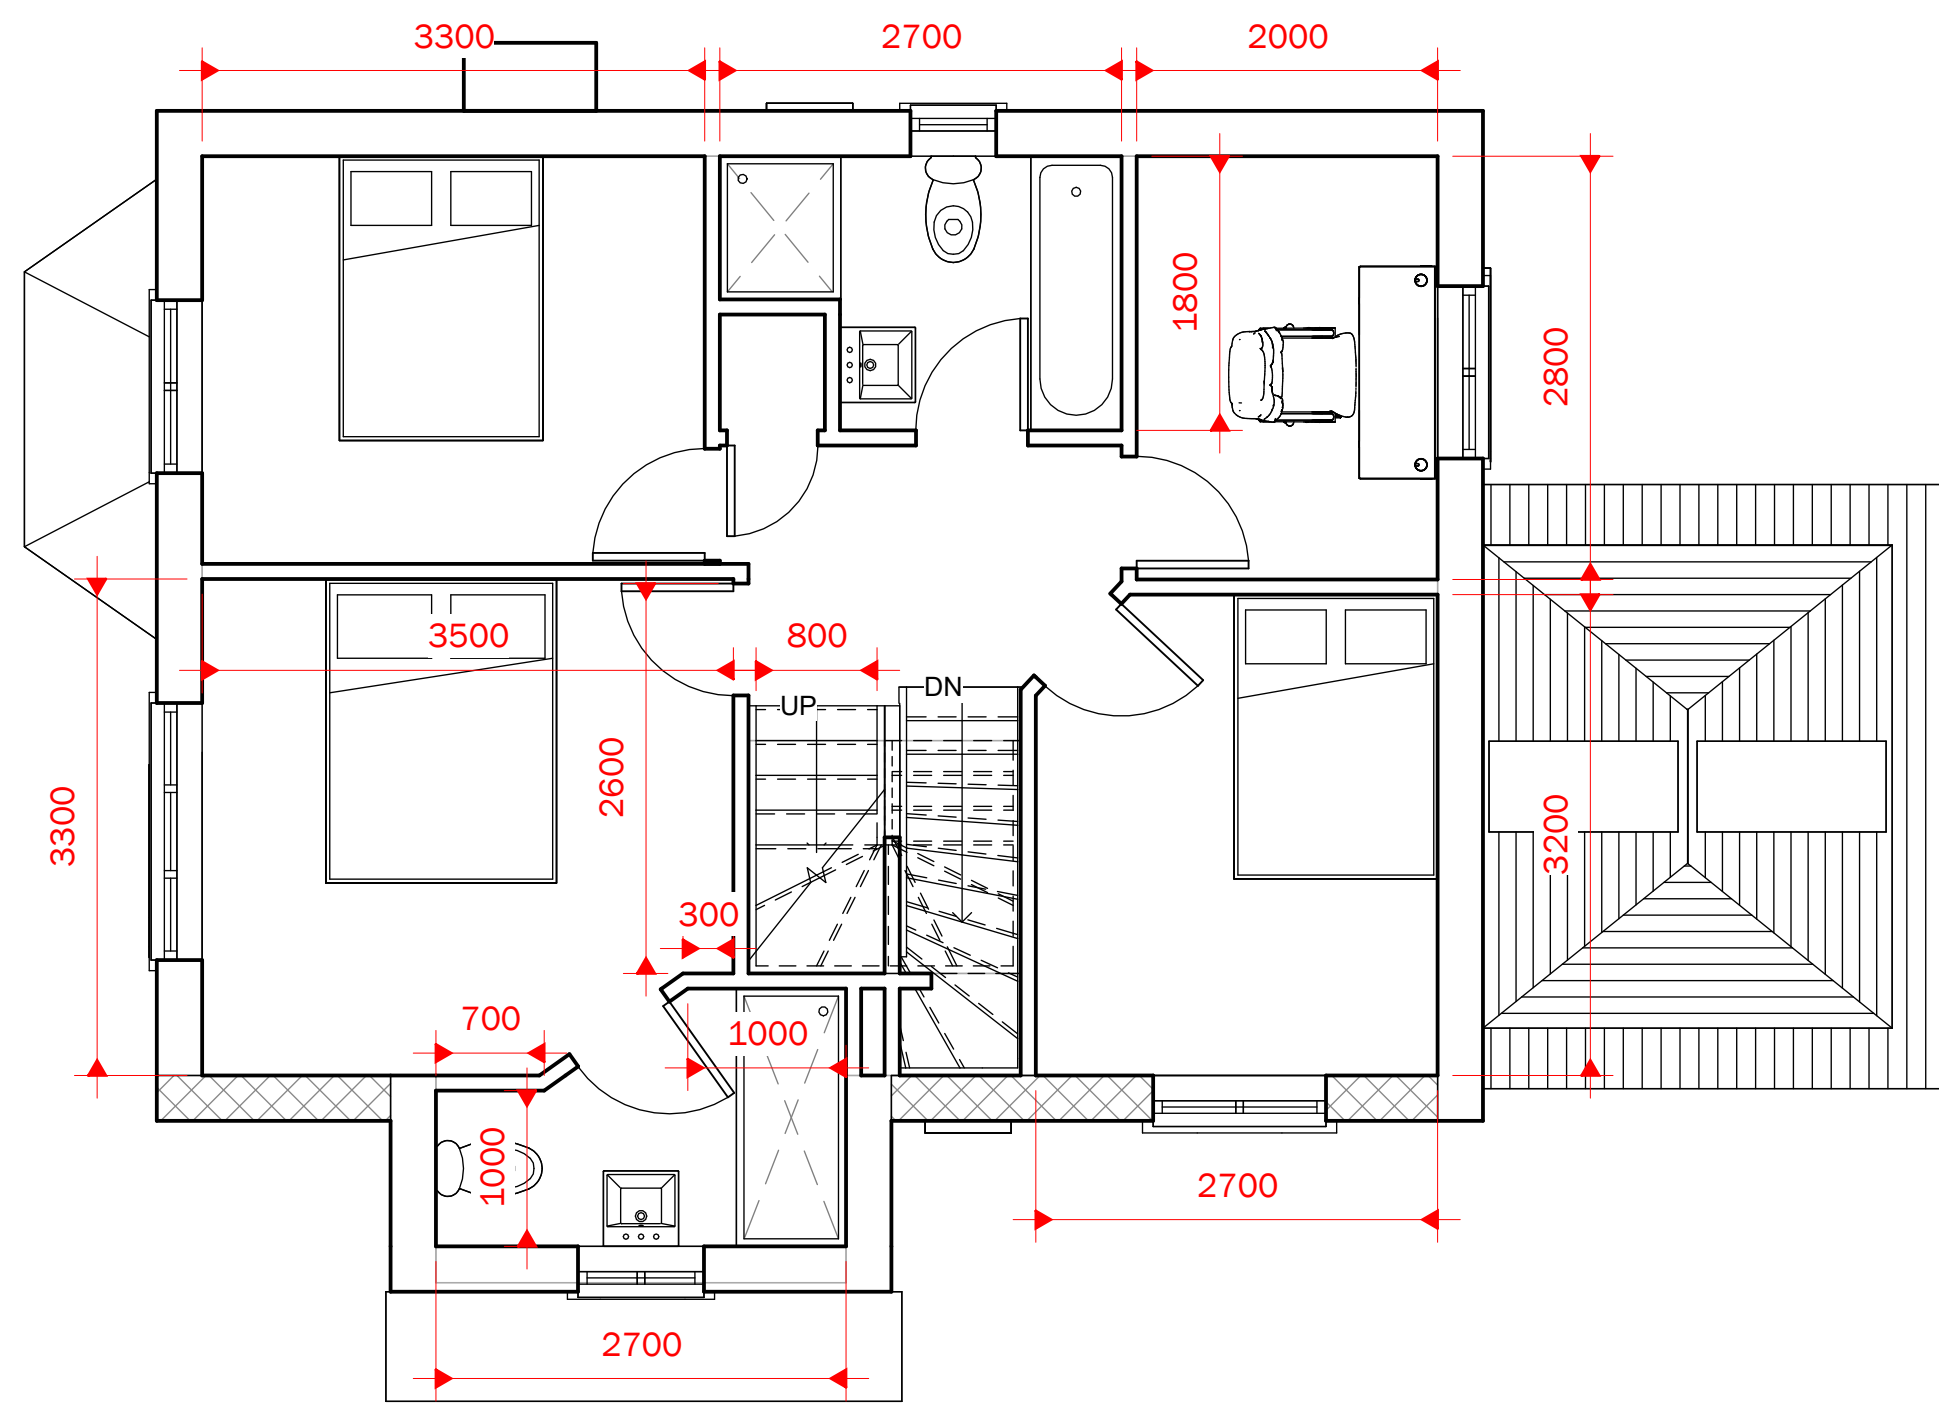

1 1 PROPOSED FIRST FLOOR
1 : 50

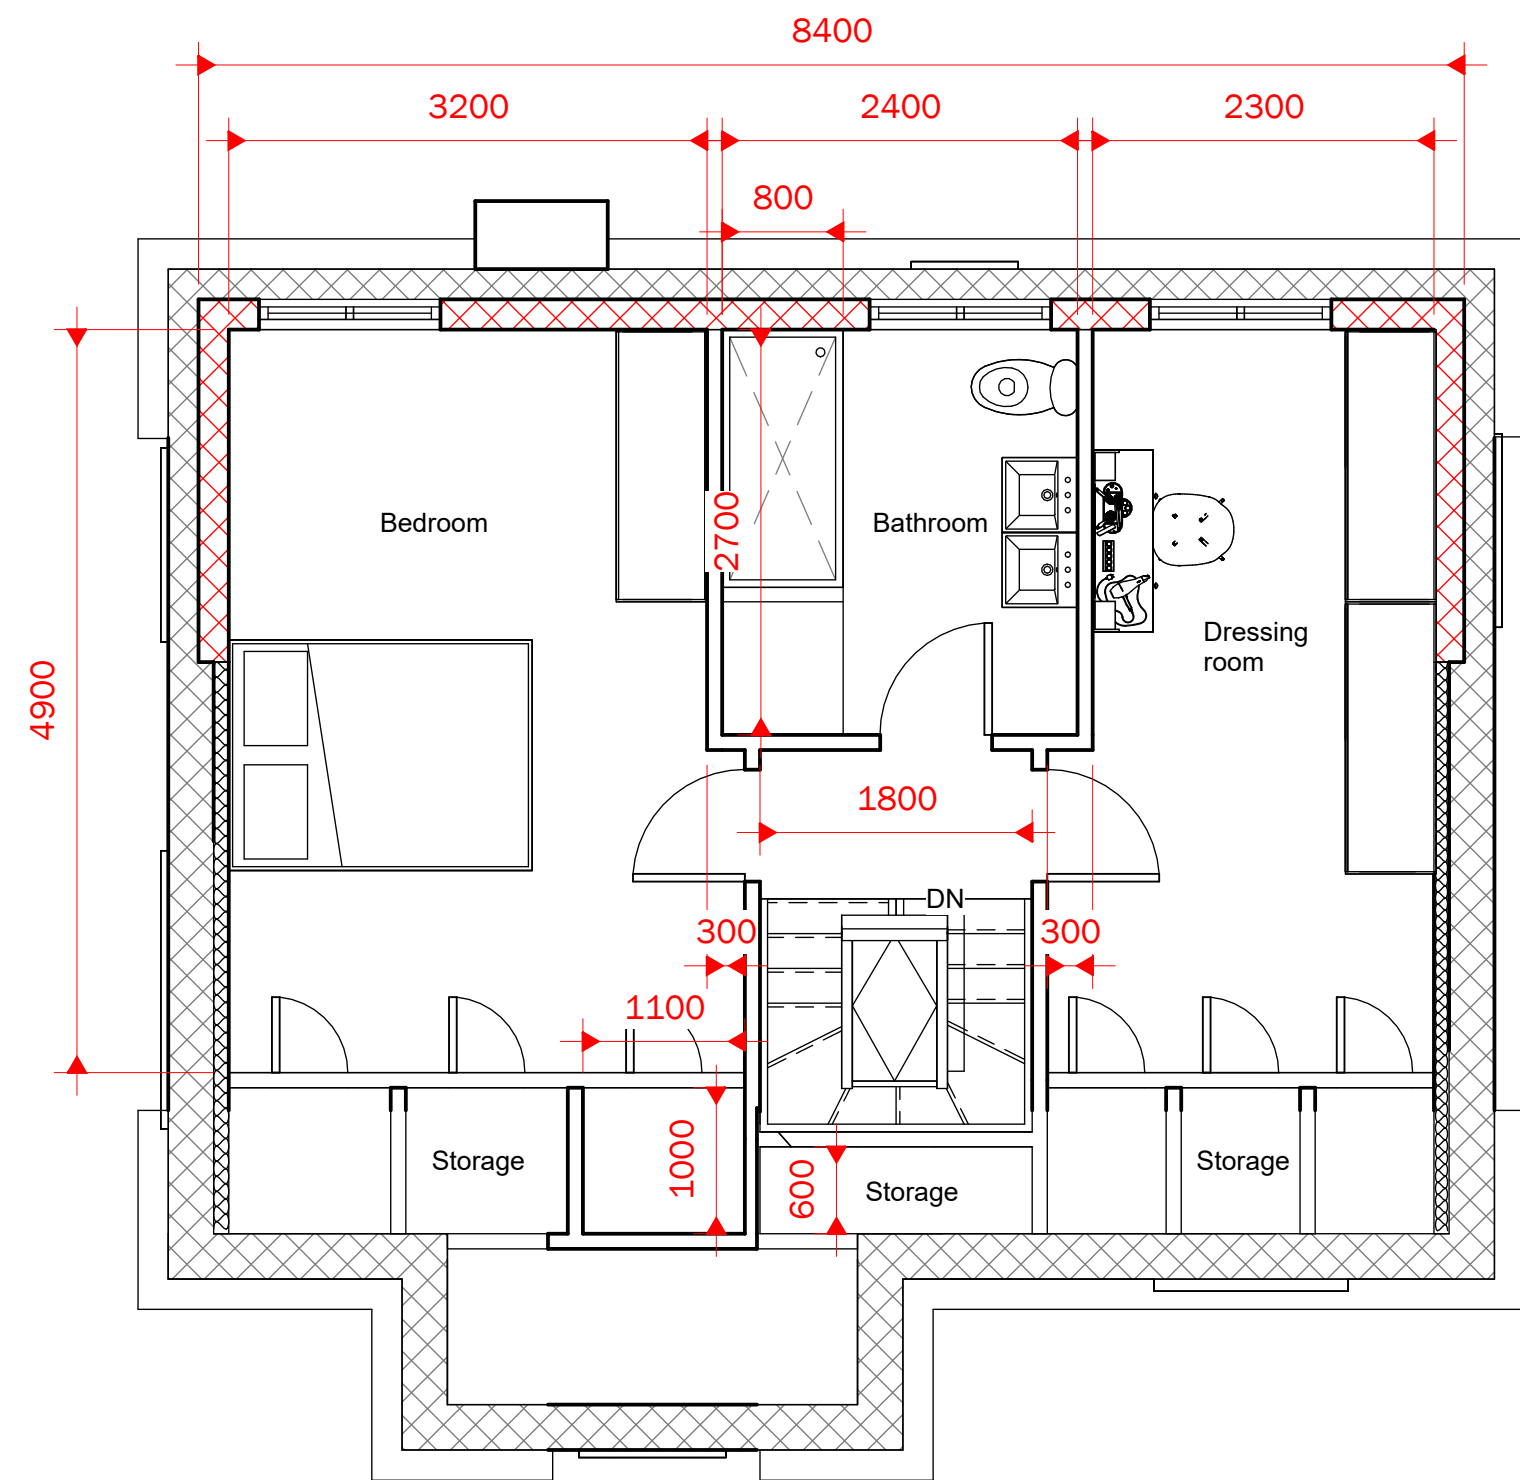

2 PROPOSED LOFT
1 : 50

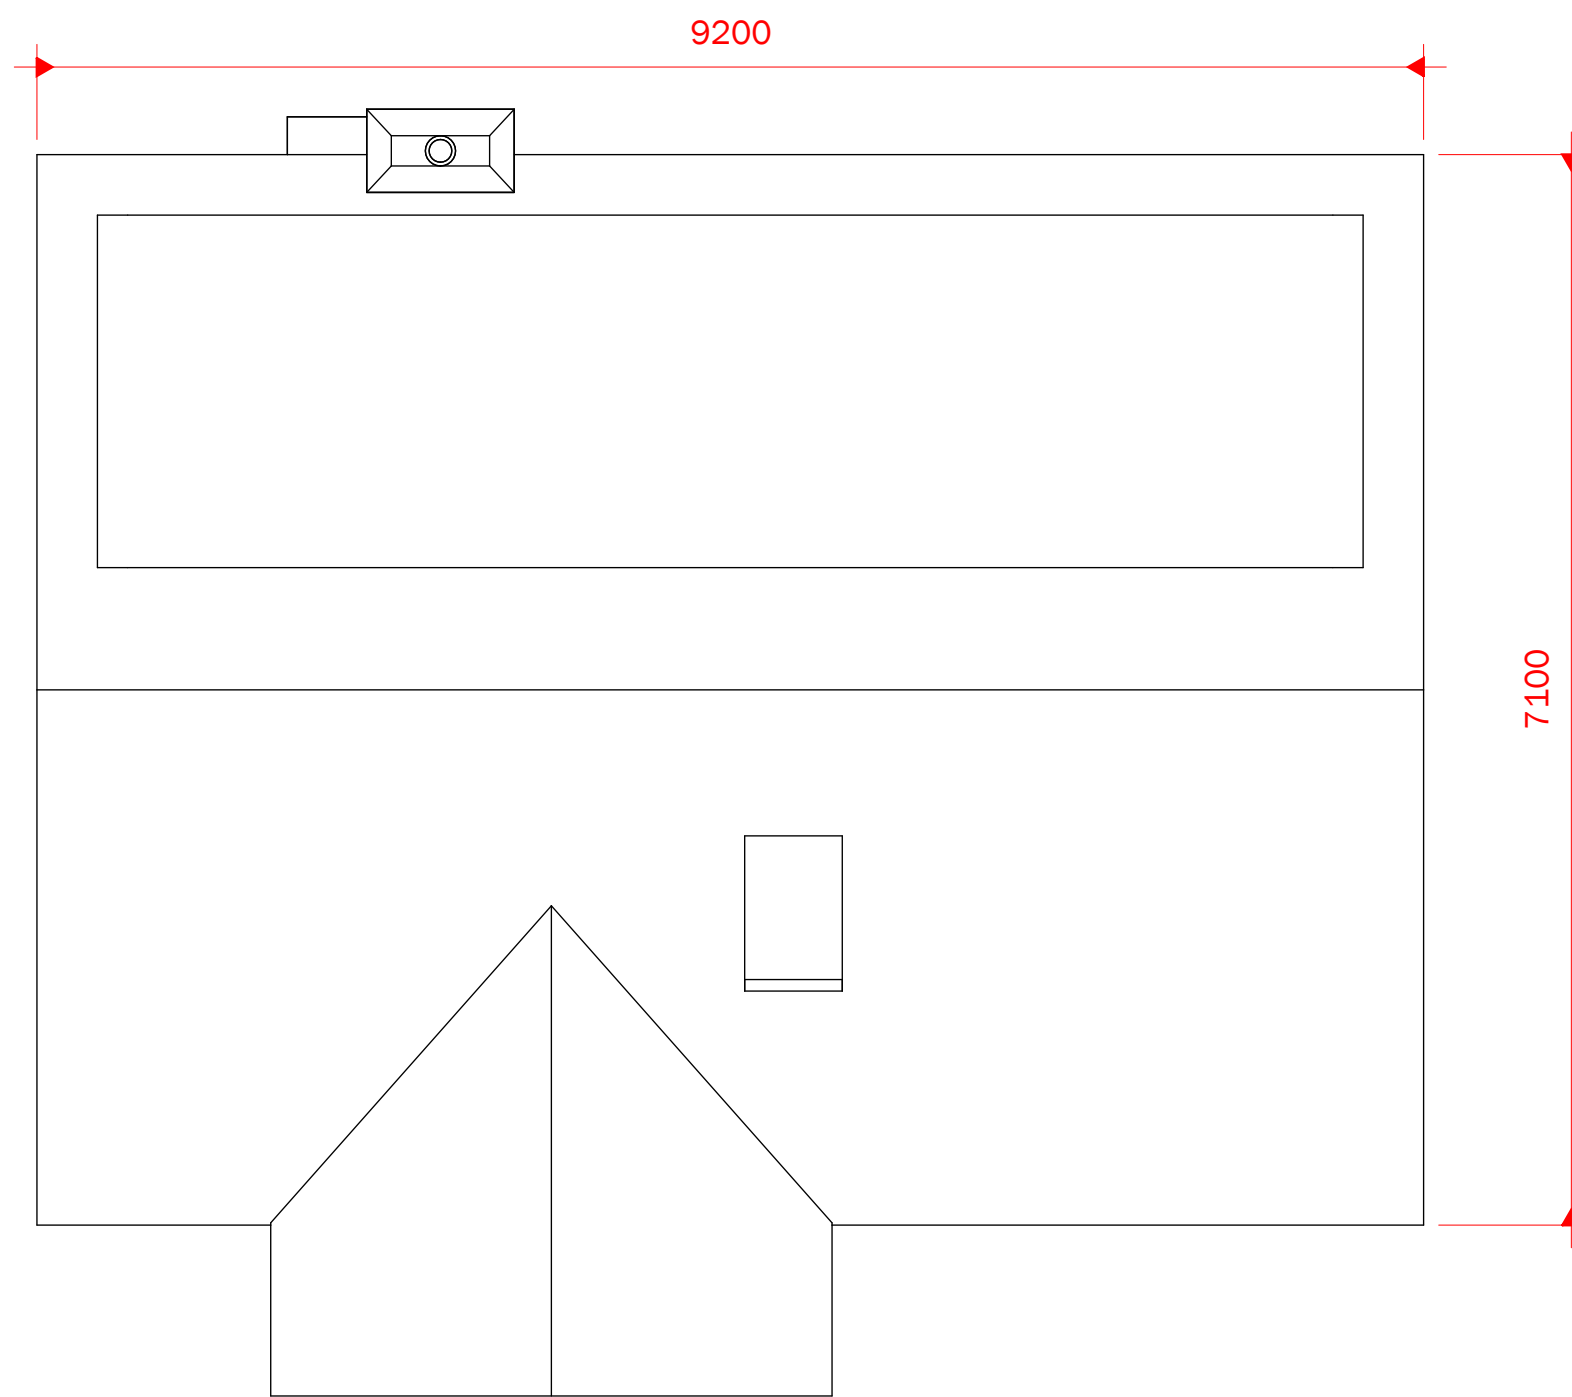

4 ROOF PLAN
1 : 50

Peter Hitchen
Architects

Marathon House
The Sidings Business Park
Whalley, BB7 9SE

01254 823 885

www.peterhitchenarchitects.co.uk

NOTES:

For the certificate of lawfulness
application

No.	Description	Date

CLIENT:

Steve Carlin
1 Pasture Grove
Whalley, Clitheroe
BB7 9SJ

PROJECT:

Proposed loft conversion and
rear dormer

SHEET:

PROPOSED FLOOR PLANS

Project number PHA/1050

Date Issue Date

Drawn by RH

Checked by PH

A1.3

Scale 1 : 50

Sheet size A1