

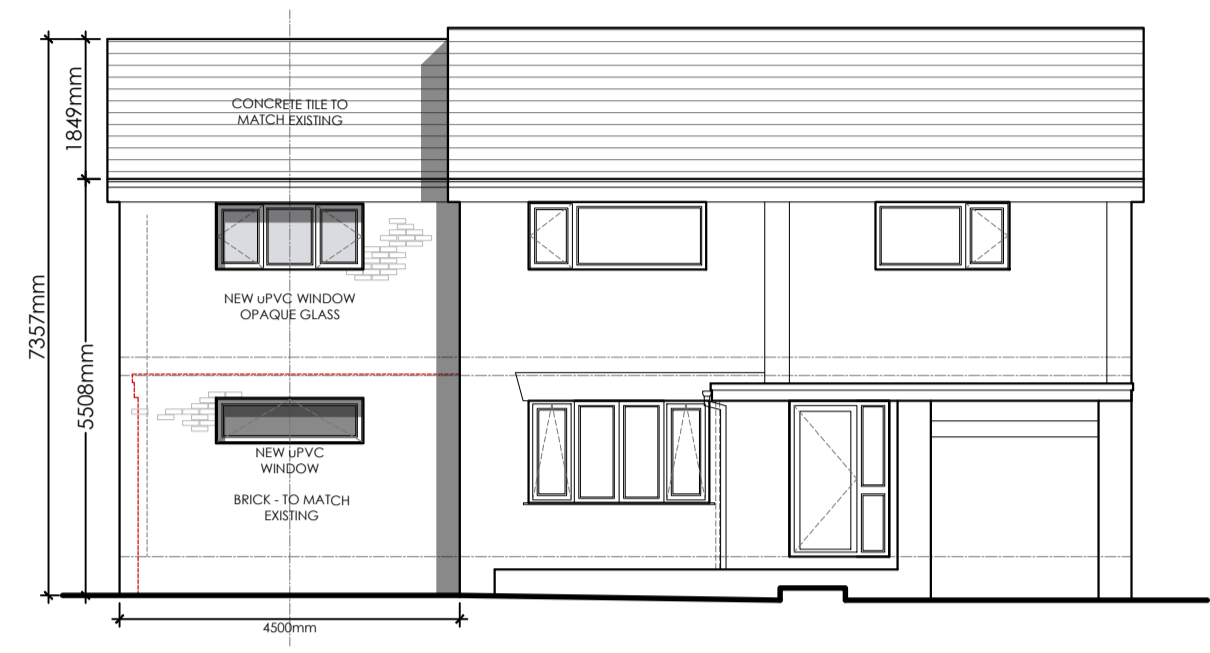



This drawing is to be read in conjunction with all relevant Architect, consultants' and specialist drawings and specifications. The Architect is to be notified of any discrepancies before proceeding. Do not scale from this drawing. All dimensions and levels are to be checked on site. This drawing is subject to copyright. All work carried out before Planning and Building Permission has been granted is at the contractor's risk.

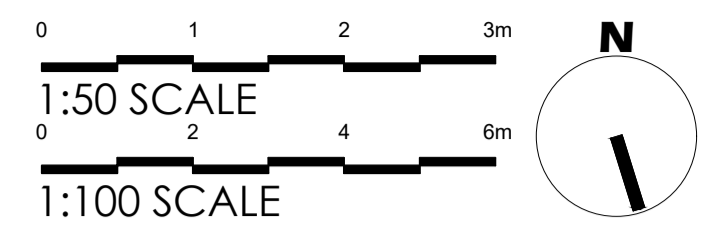


PROPOSED FRONT (SOUTH) ELEVATION
Scale 1:100

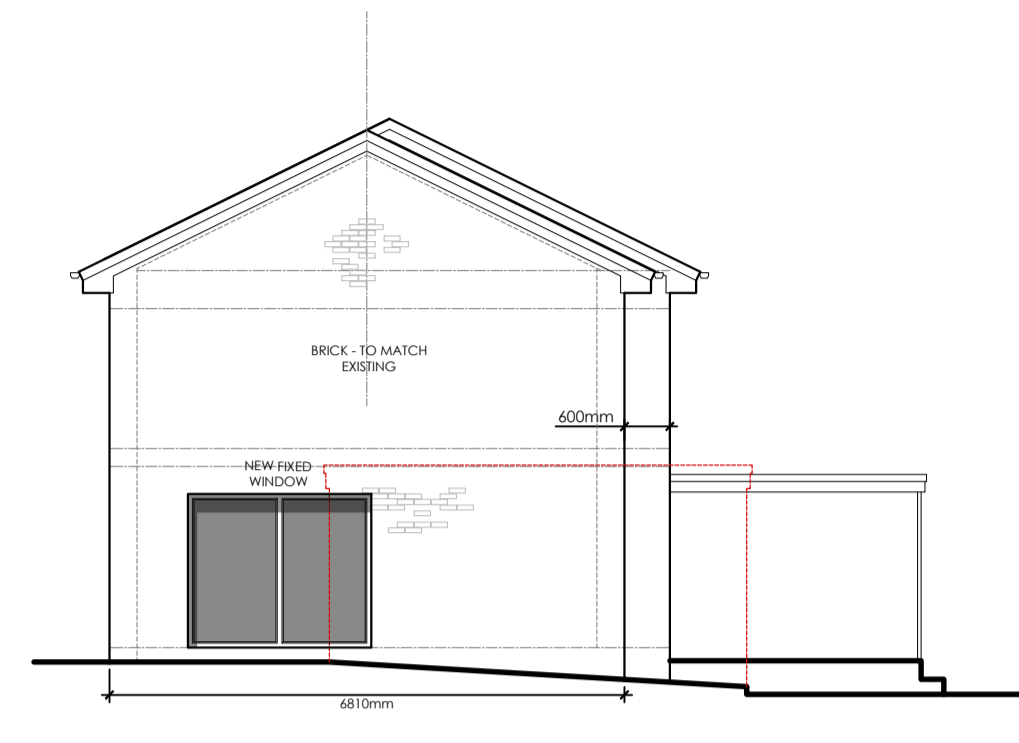


PROPOSED SIDE (WEST) ELEVATION
Scale 1:100

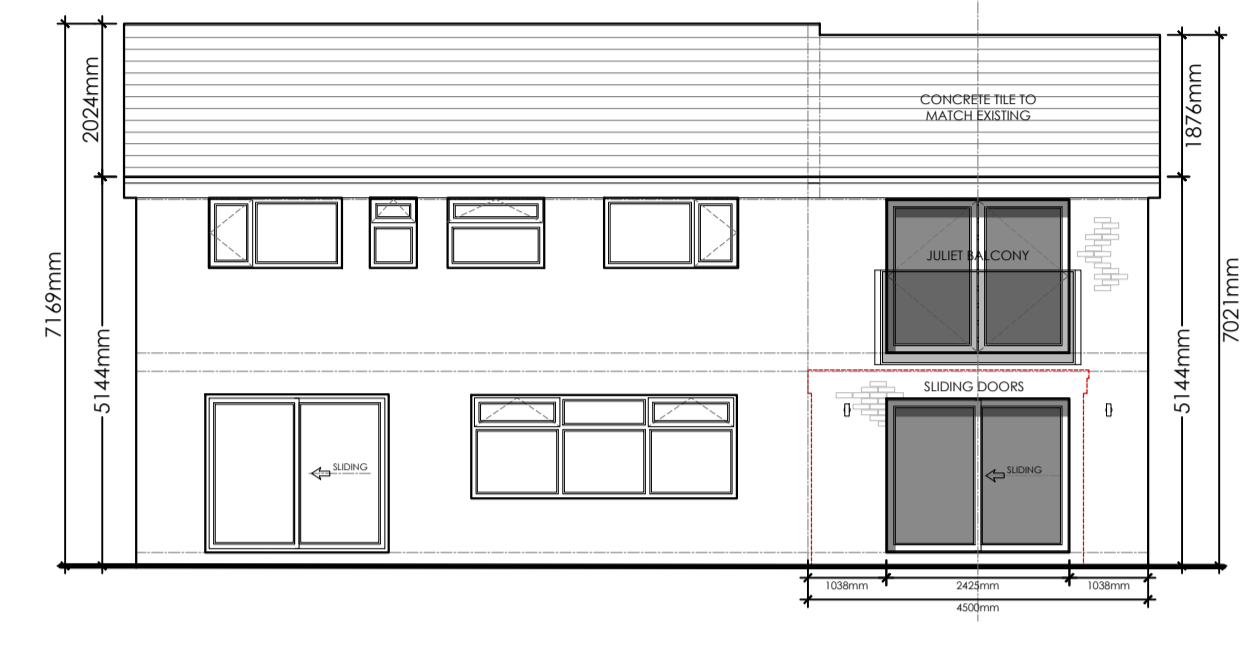


PROPOSED REAR (NORTH) ELEVATION
Scale 1:100

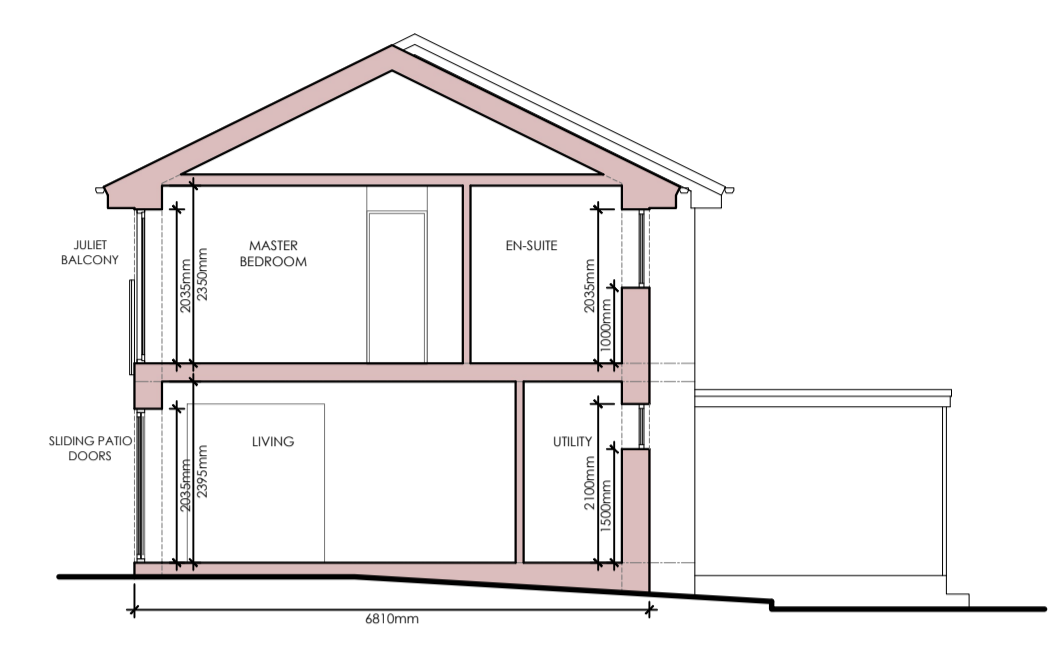


PROPOSED SECTION A
Scale 1:100

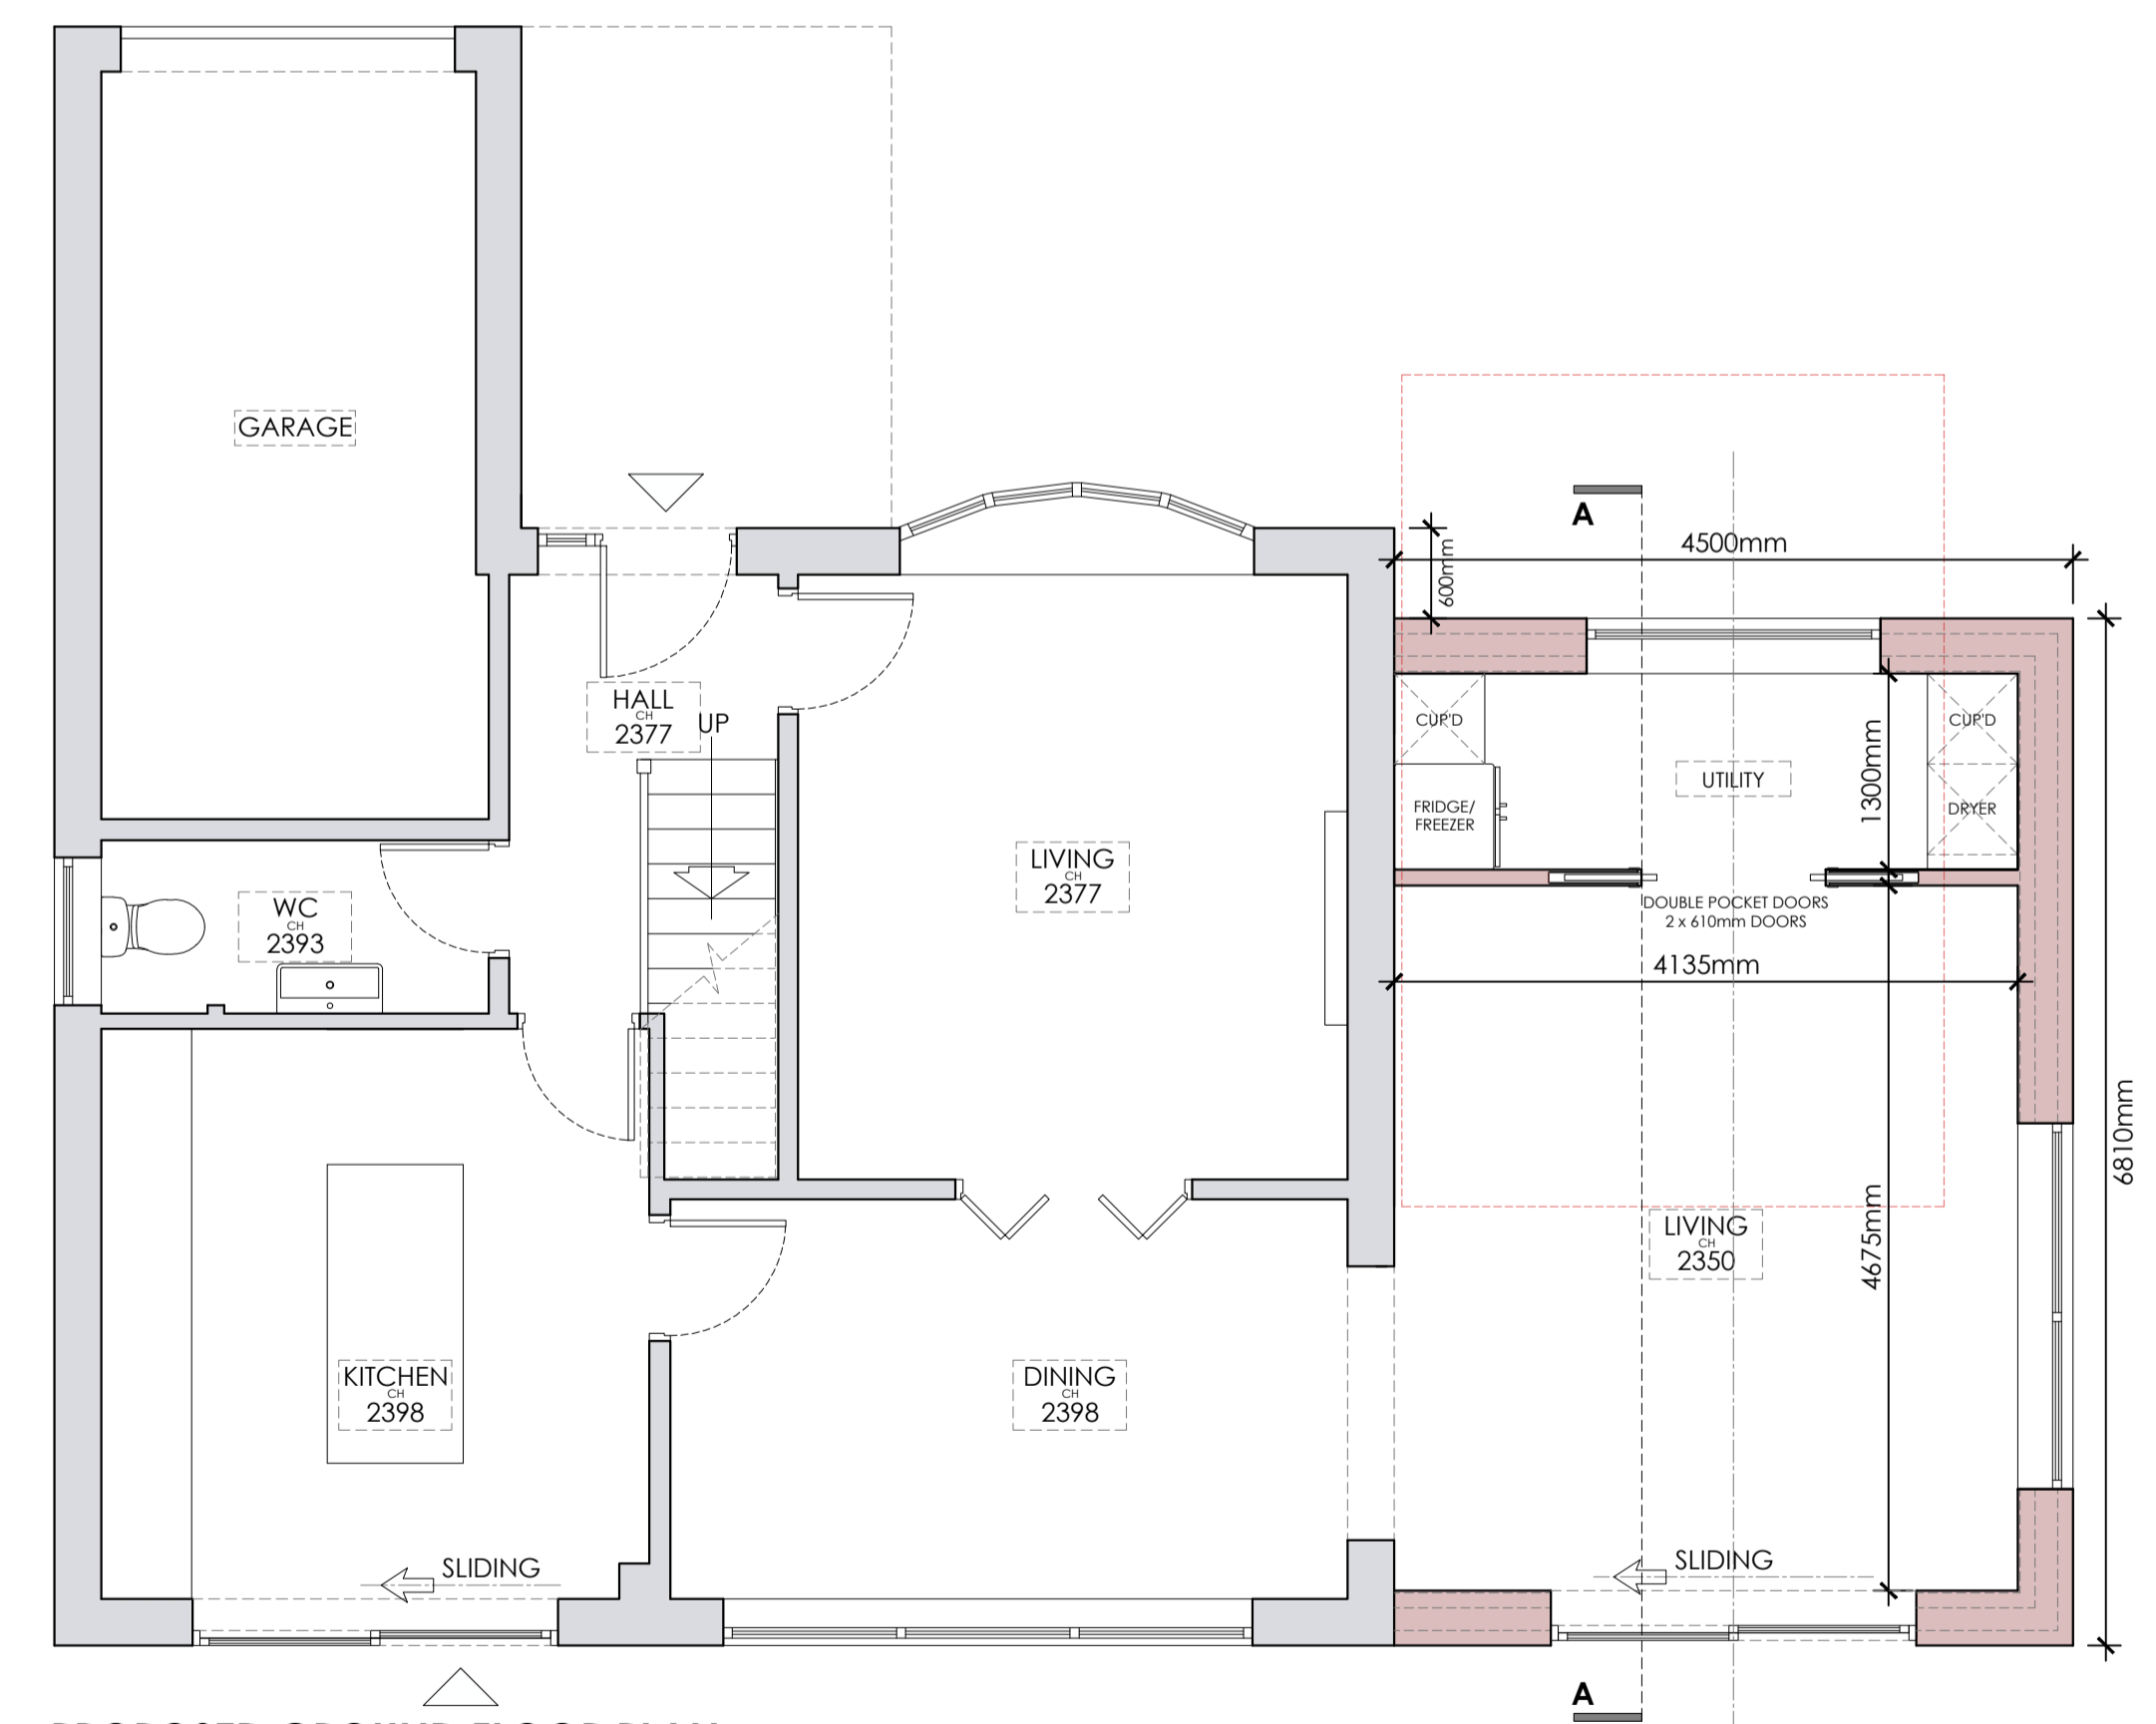

PROPOSED GROUND FLOOR PLAN
Scale 1:50

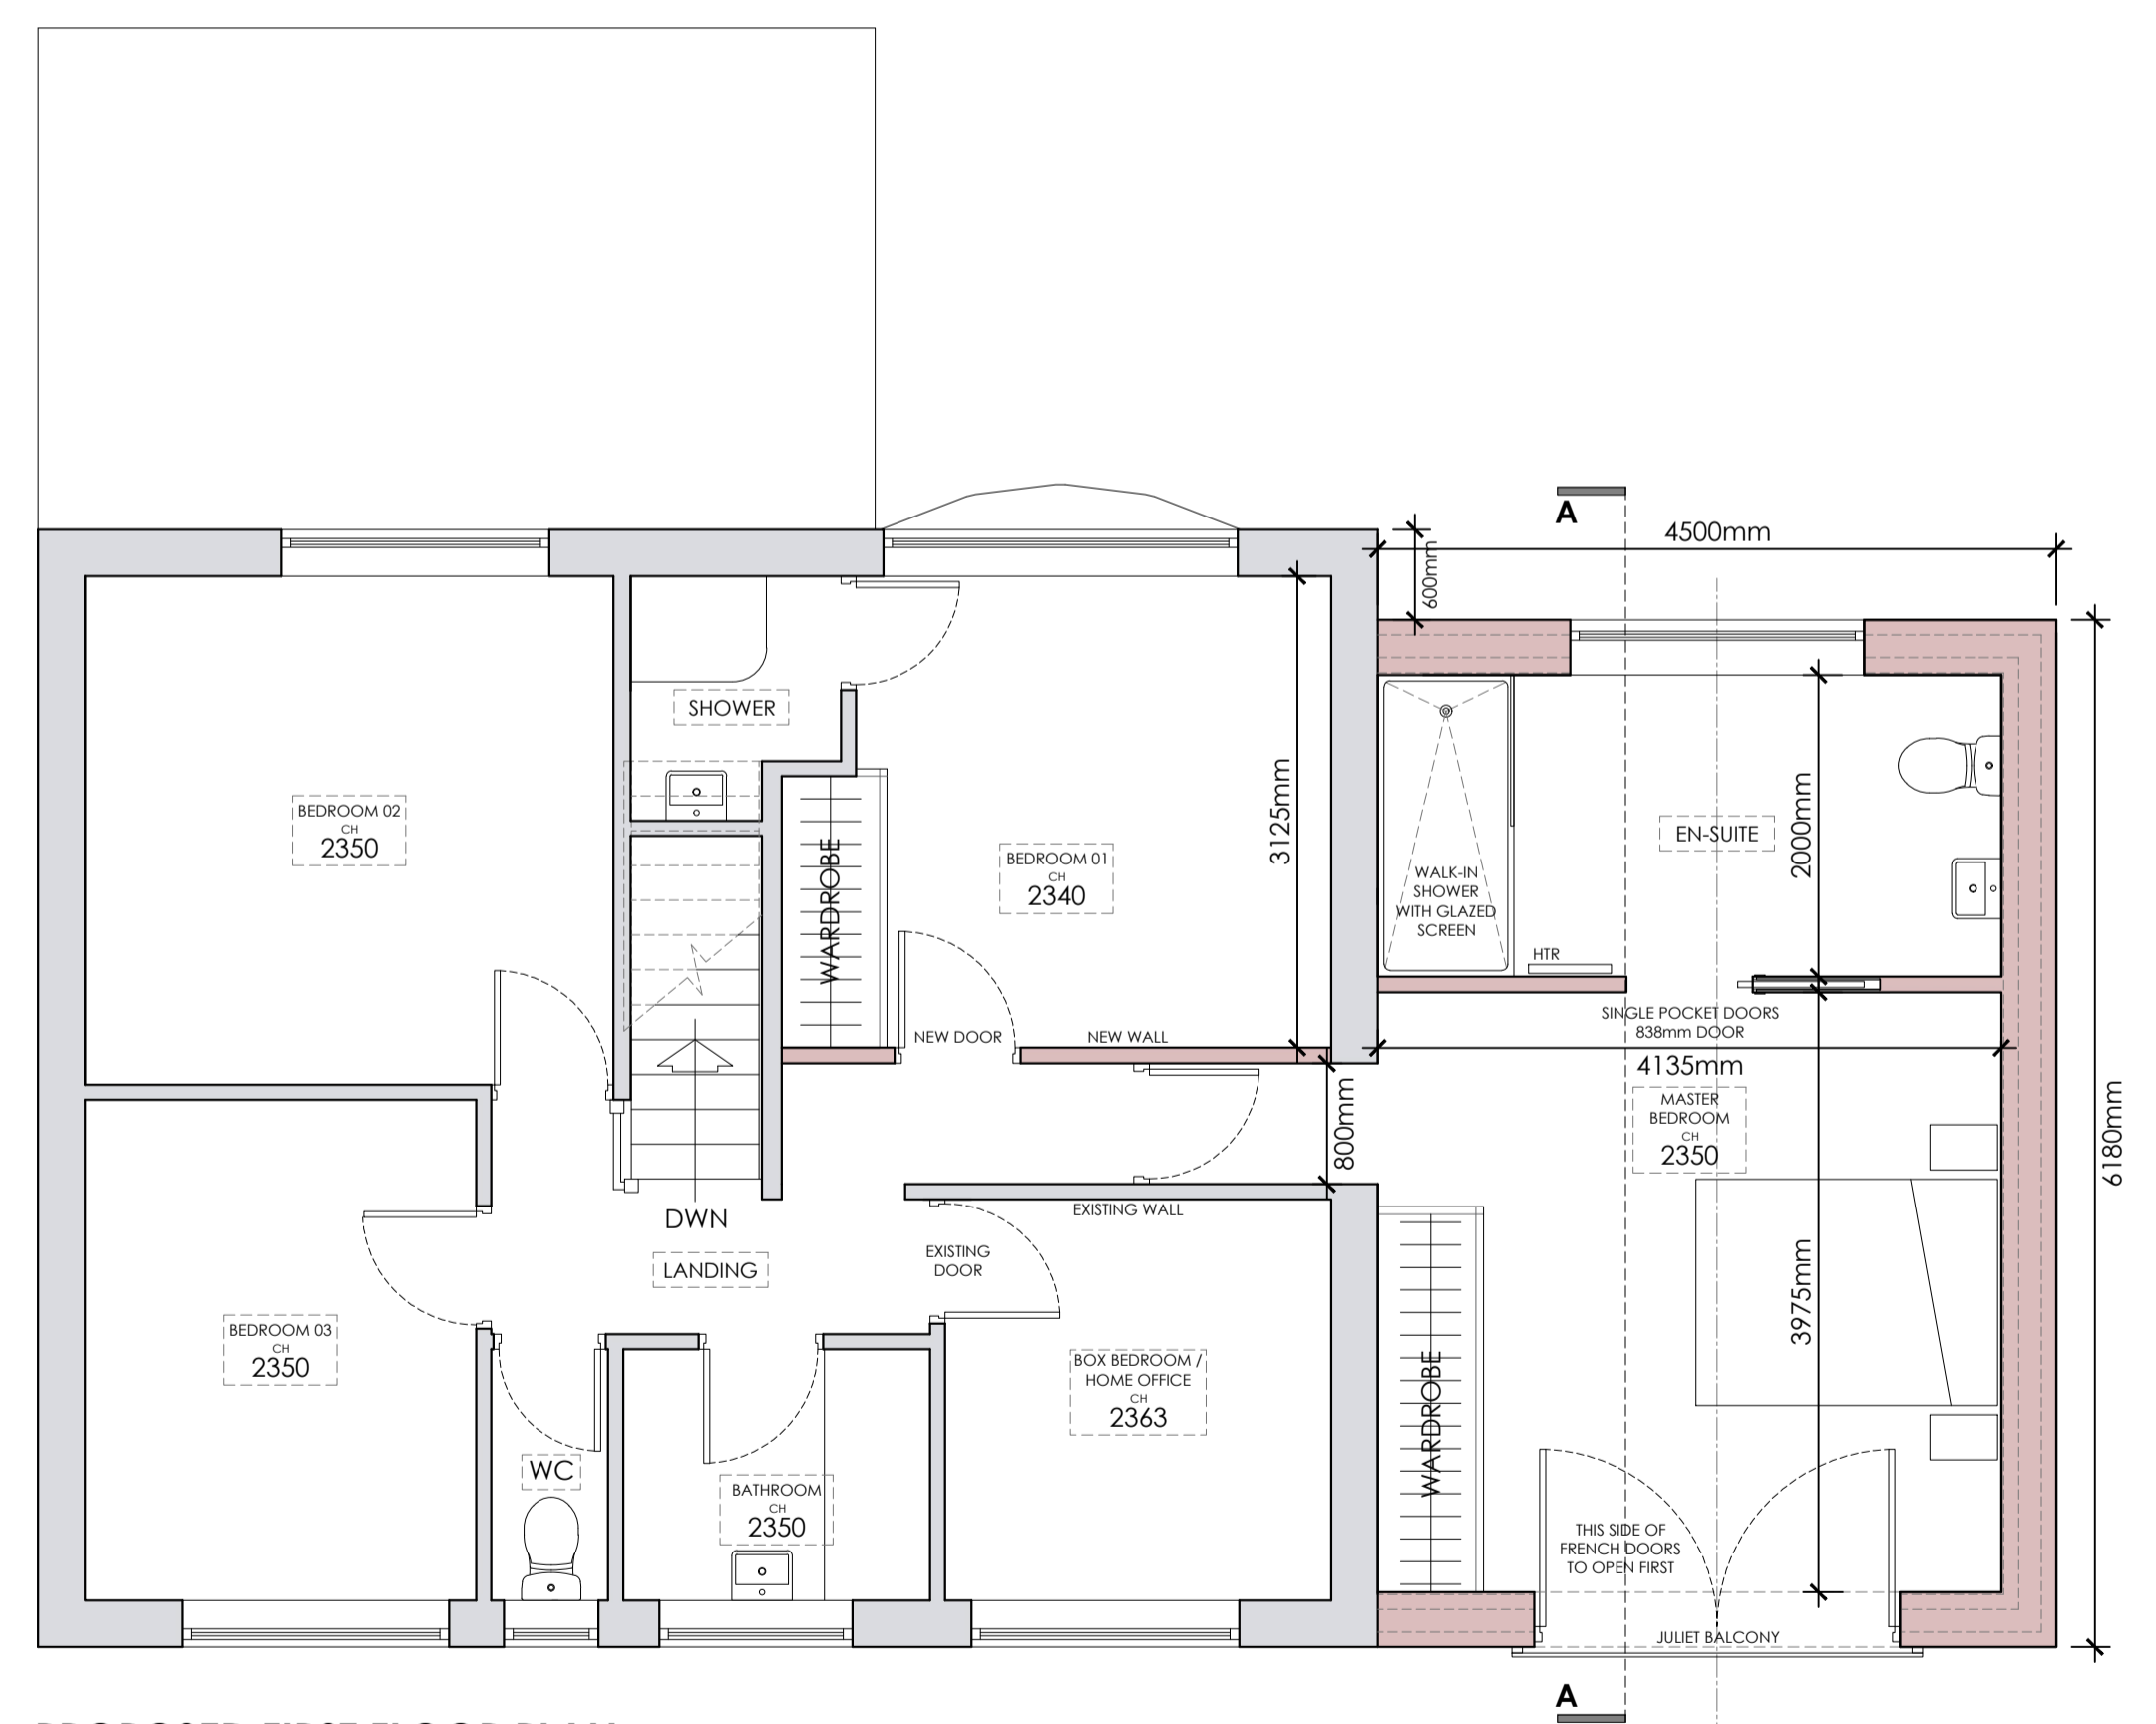

PROPOSED FIRST FLOOR PLAN
Scale 1:50

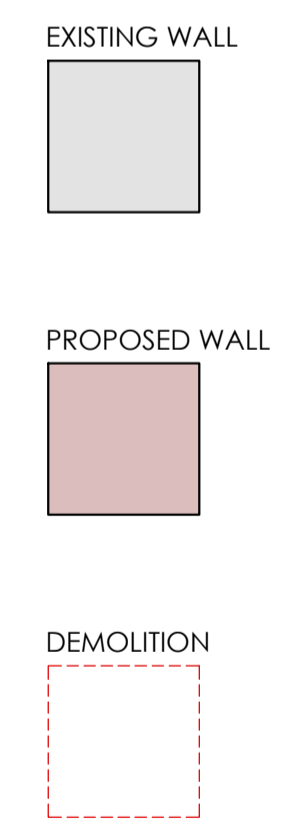

- REVISIONS:**
 Rev D - Room Title Clarified / Amended - 03.10.2025 - TDM
 Rev C - Amended after Client comments - 04.06.2025 - TDM
 Rev B - Amended after Client comments - 02.06.2025 - TDM
 Rev A - Amended after Client comments - 19.05.2025 - TDM

Client
Mr and Mrs Byrne

Job Title
Proposed Side Two-storey Replacement Extension at: 21 Woodside Road, Simonstone, Burnley, BB12 7JG

Drawing Title
Proposed Plans and Elevations.

Scale	Date	Drawn
Various @A1	Oct '25	TDM

spa
SUNDERLAND PEACOCK ARCHITECTS
 SUNDERLAND PEACOCK & ASSOCIATES LTD.
 HAZELMERE, PRALCO ROAD, CLITHEROE
 LANCASHIRE, BB7 2AG
 T 01200 423178 F 01200 427328
 E info@sunderlandpeacock.com
 www.sunderlandpeacock.com

7239 - P01D