



West Elevation

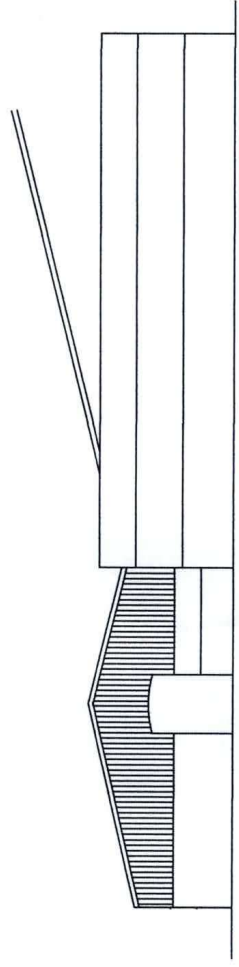


South Elevation

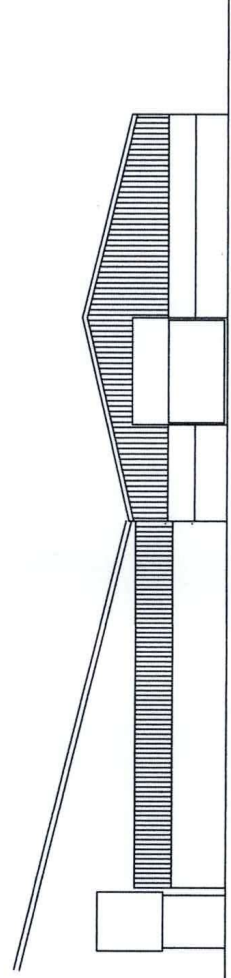


North Elevation

Existing Elevations
Scale 1:200 @ A3

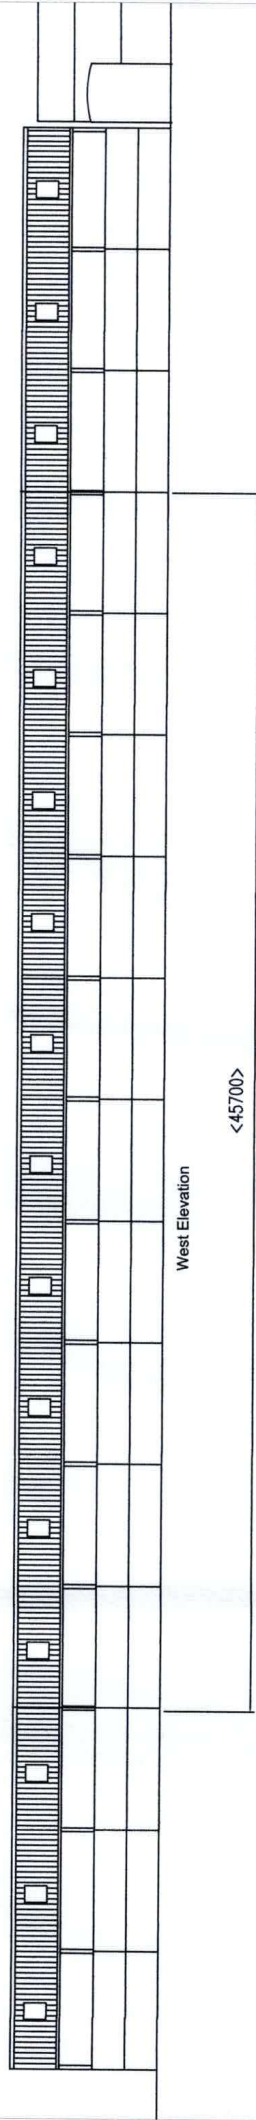

West Elevation

<45700>

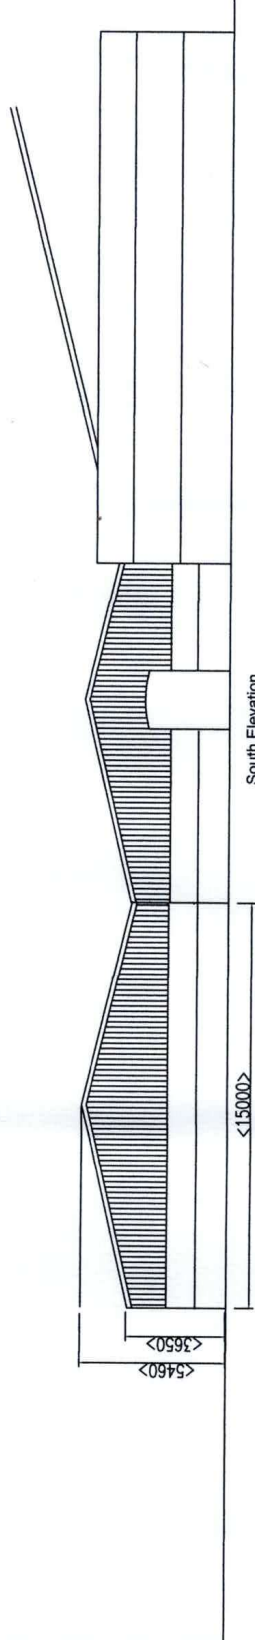


South Elevation

<5460>
<3650>

<15000>

Materials:
Walls - Pre-stressed concrete panels to
2400mm clad above with Yorkshire
boarding on gables
Roof- Eternit Farmscape fibre cement
profile sheets
GRP roof lights

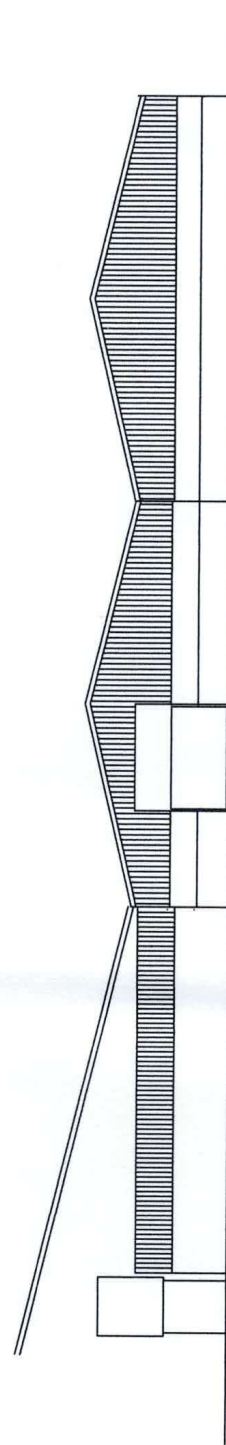

North Elevation

Proposed Elevations
Scale 1:200 @ A3