


S - u r r y C h a n n e l

Scrapeway

Feed trough

Scrapeway

Existing Floor Plan
Scale 1:200 @ A3

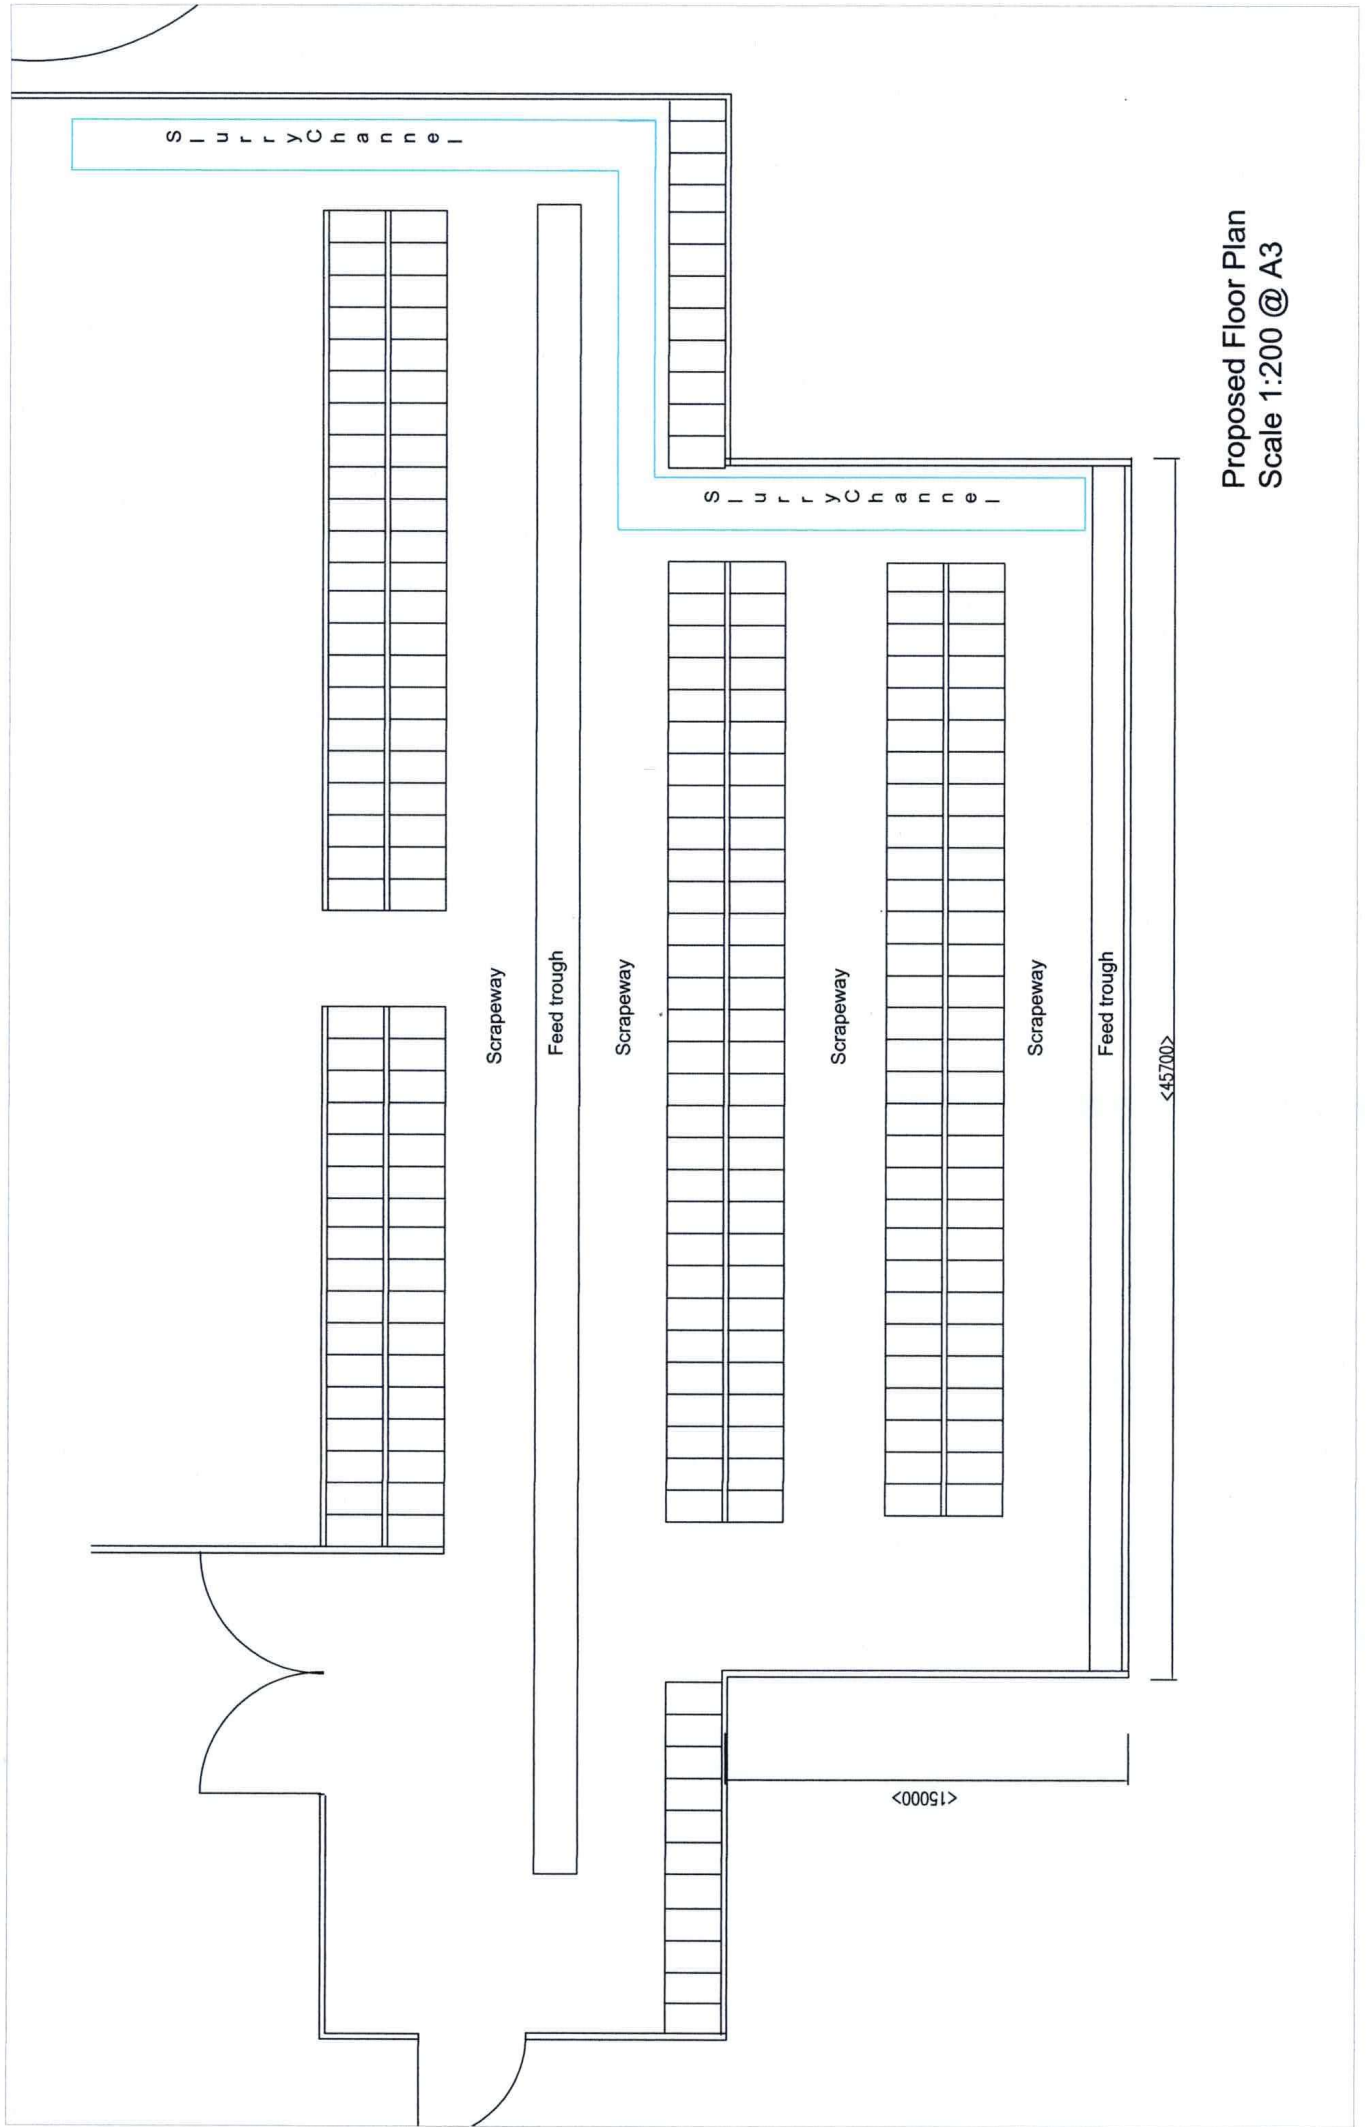

Proposed Floor Plan
Scale 1:200 @ A3