
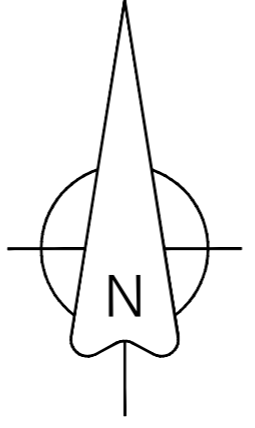


NOTES:
 1: This drawing is for Planning Application purposes only

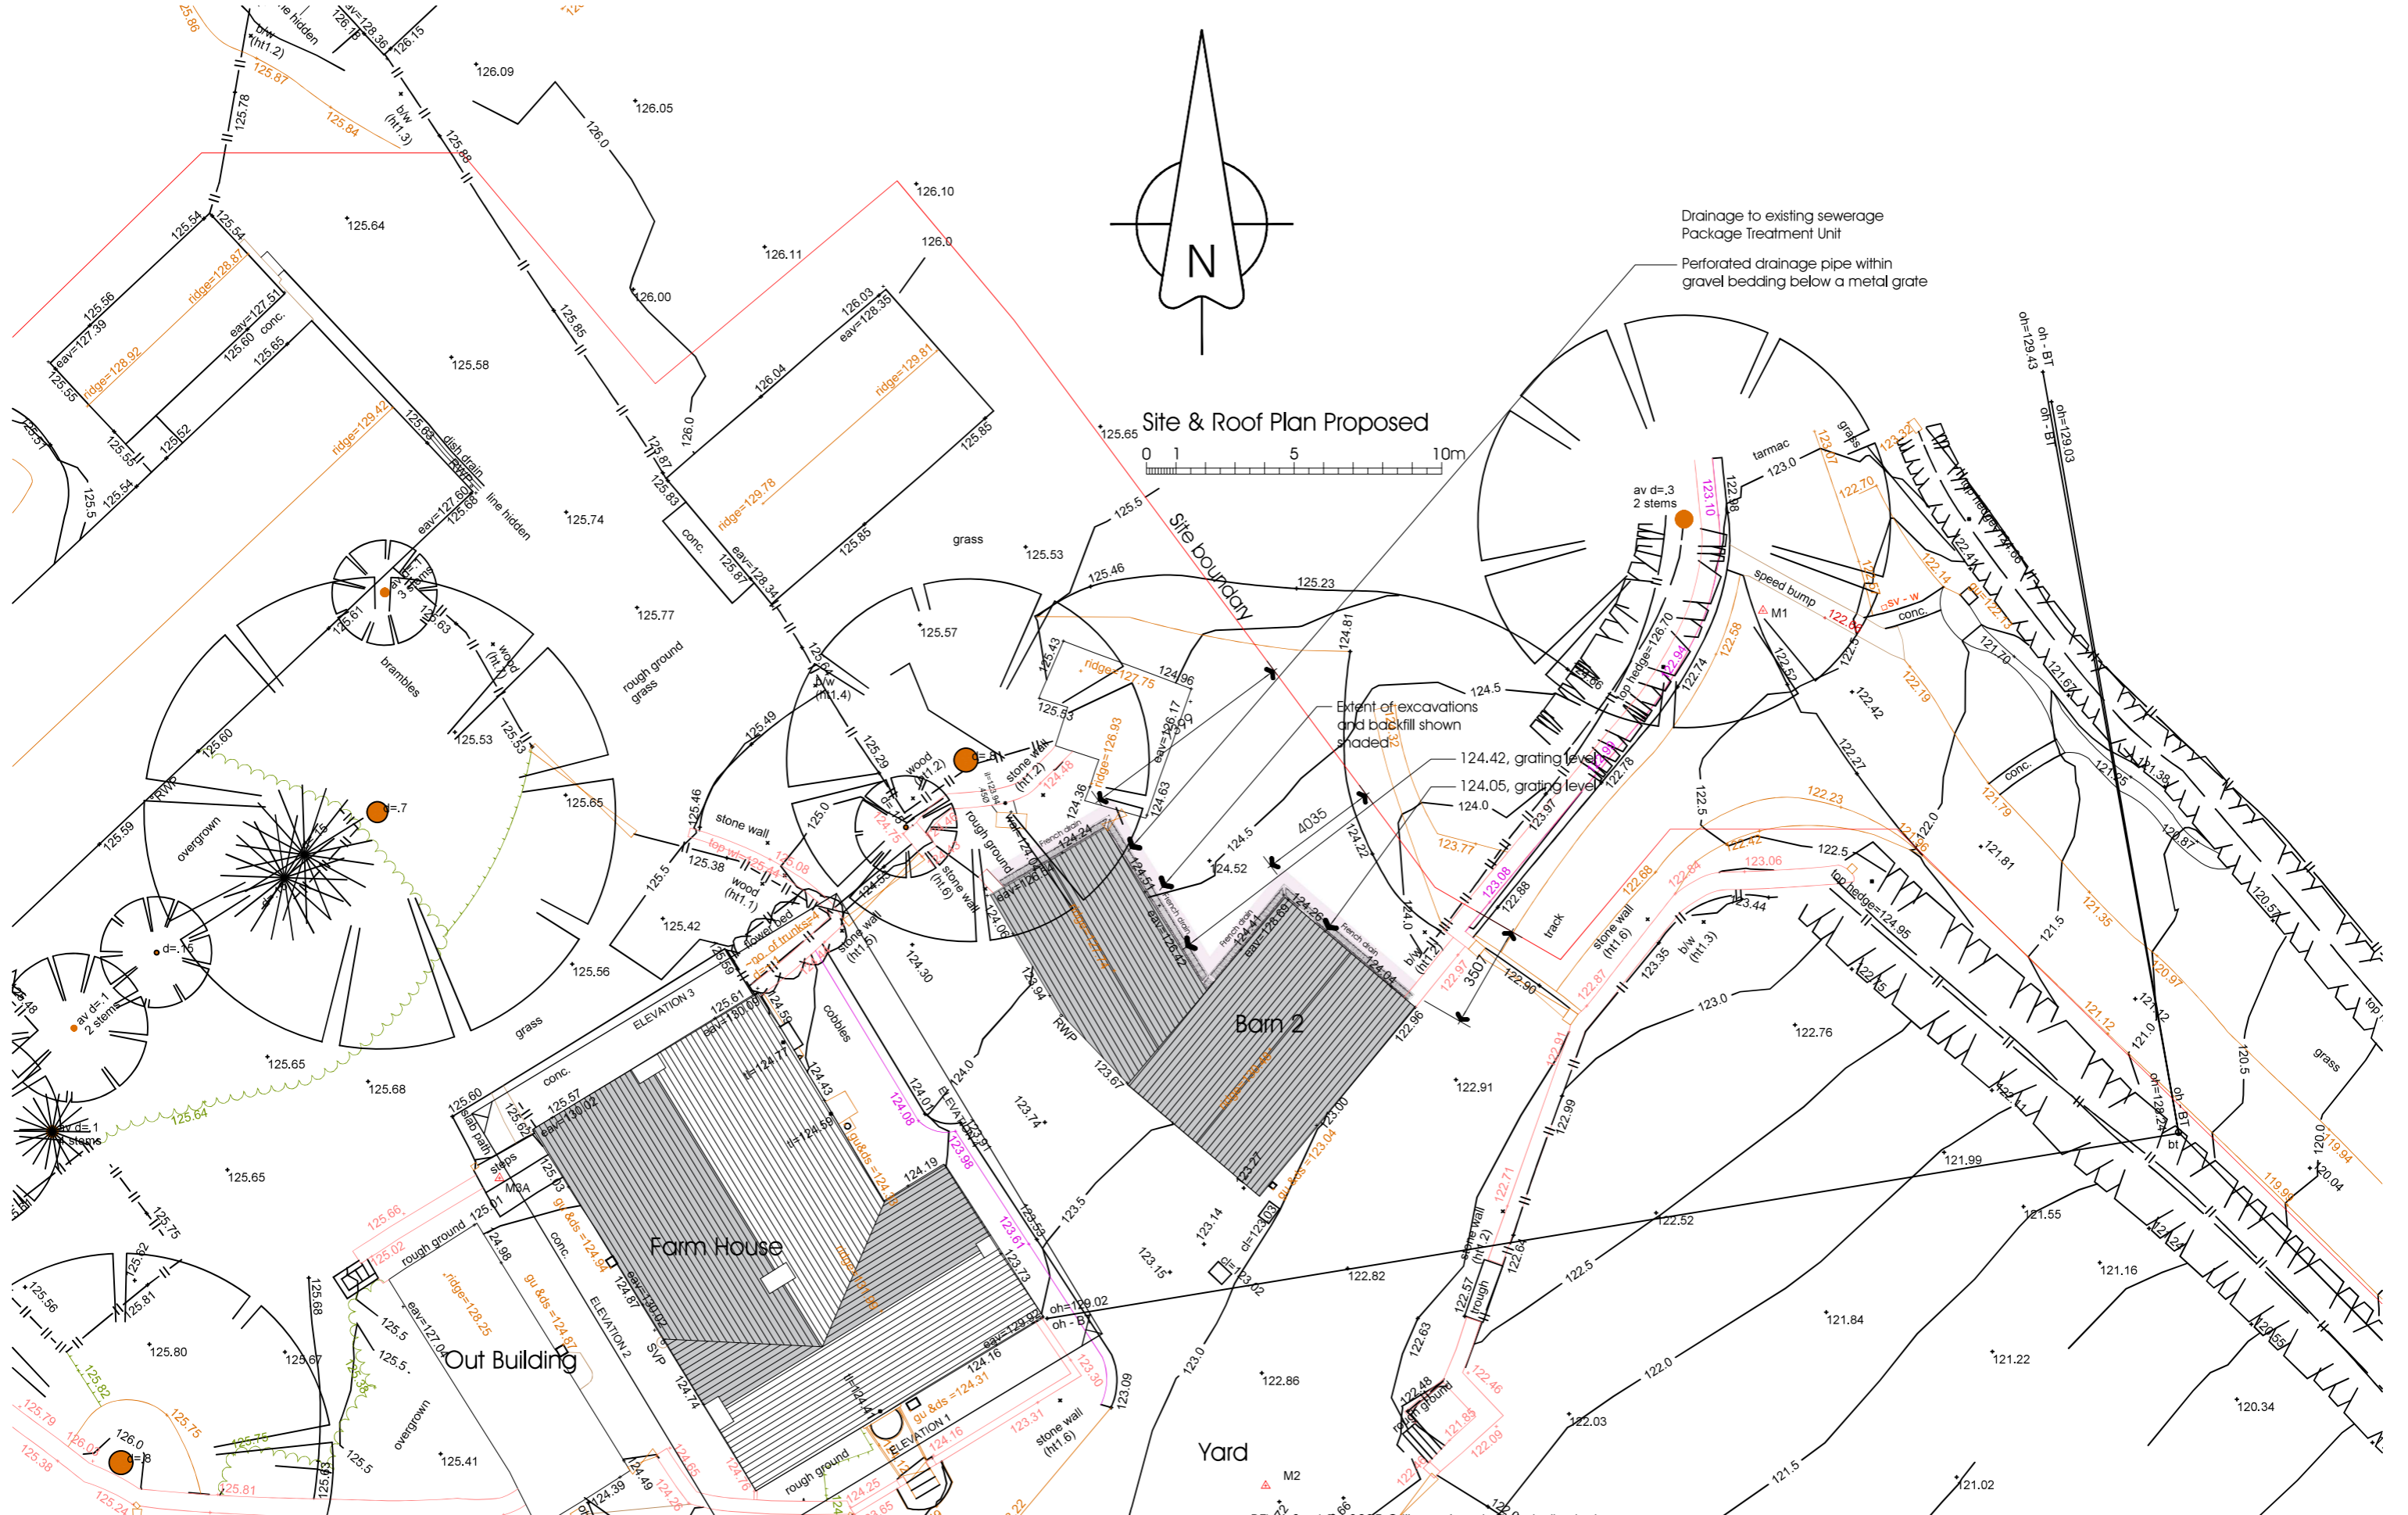

Site & Roof Plan Proposed
 0 1 5 10m

Drainage to existing sewerage
 Package Treatment Unit
 Perforated drainage pipe within
 gravel bedding below a metal grate

Extent of excavations
 and backfill shown
 shaded

REV A Sept 1st 2025 Grill over french drain indicated

Proposed Conversion, Barn 2
 Writtenstone Farm, Written Stone Lane, PR3 2ZN
 Mr. & Mrs. Norris

Planning Application
 Proposed Site & Roof Plan

DATE July 2025

JOB NO. 3428-B2
 DRAWING NO. 003
 REVISION B
 SCALE 1:200 @ A3

