

 


NOTES:  
 1: This drawing is for Planning Application purposes only

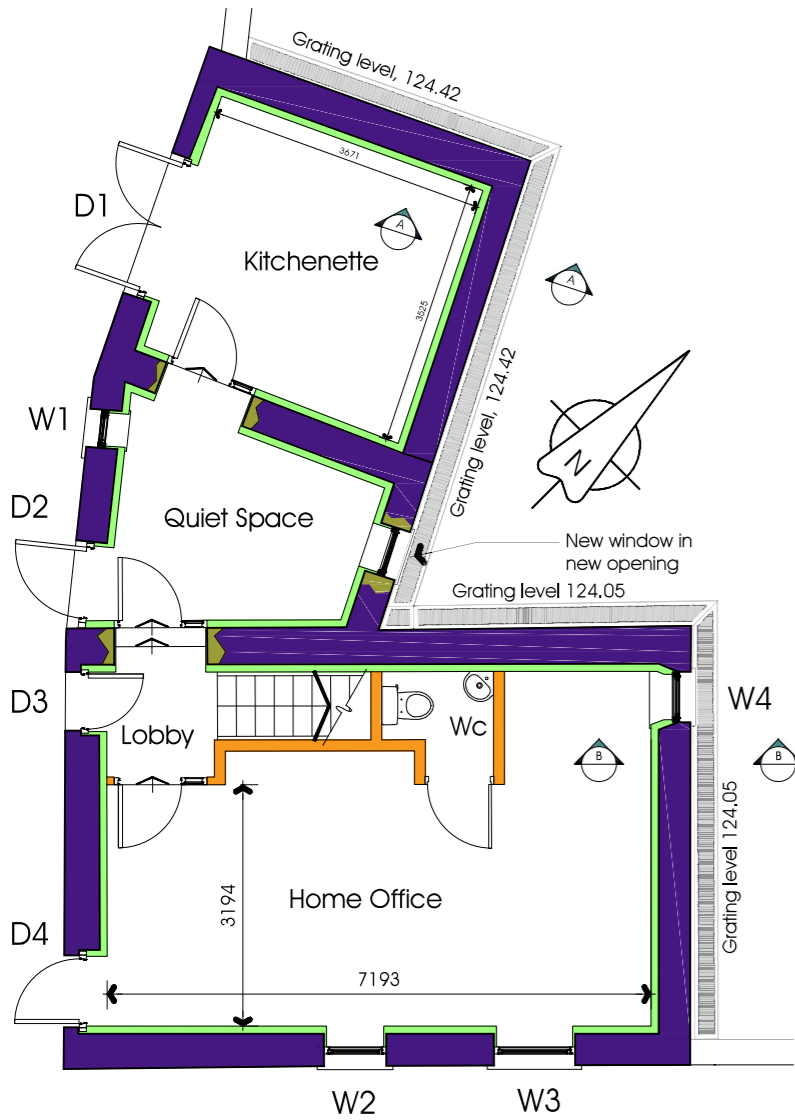


Ground Floor plan


External door and window reveals to be Min. 150mm deep

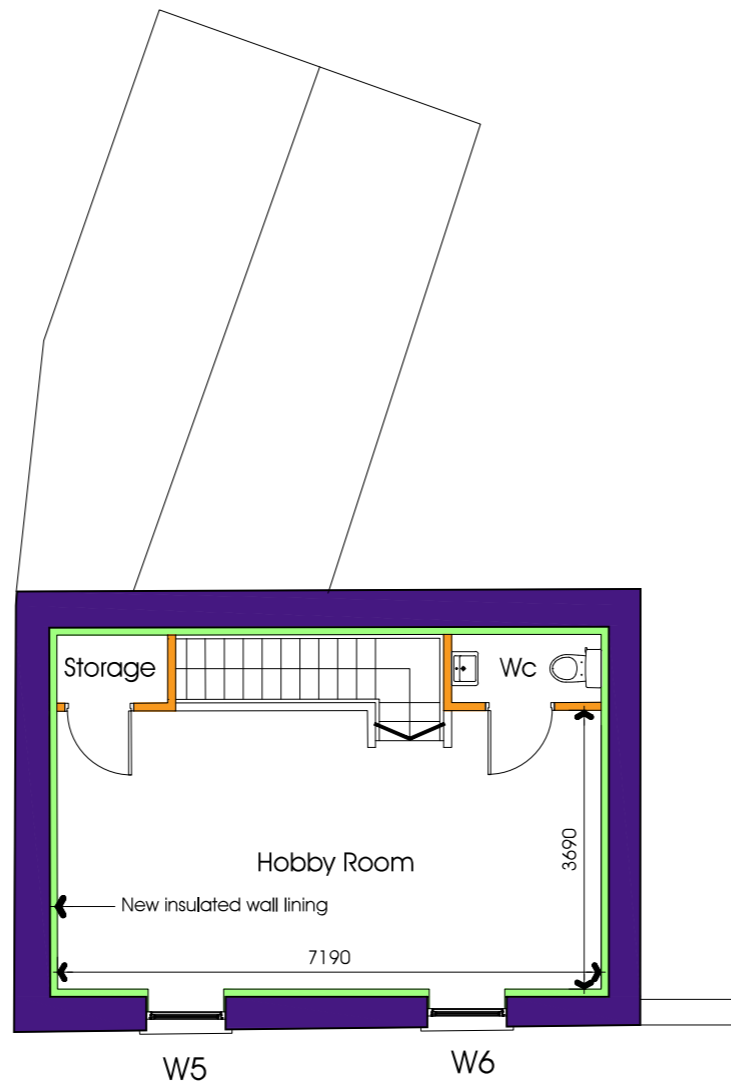


First Floor Plan

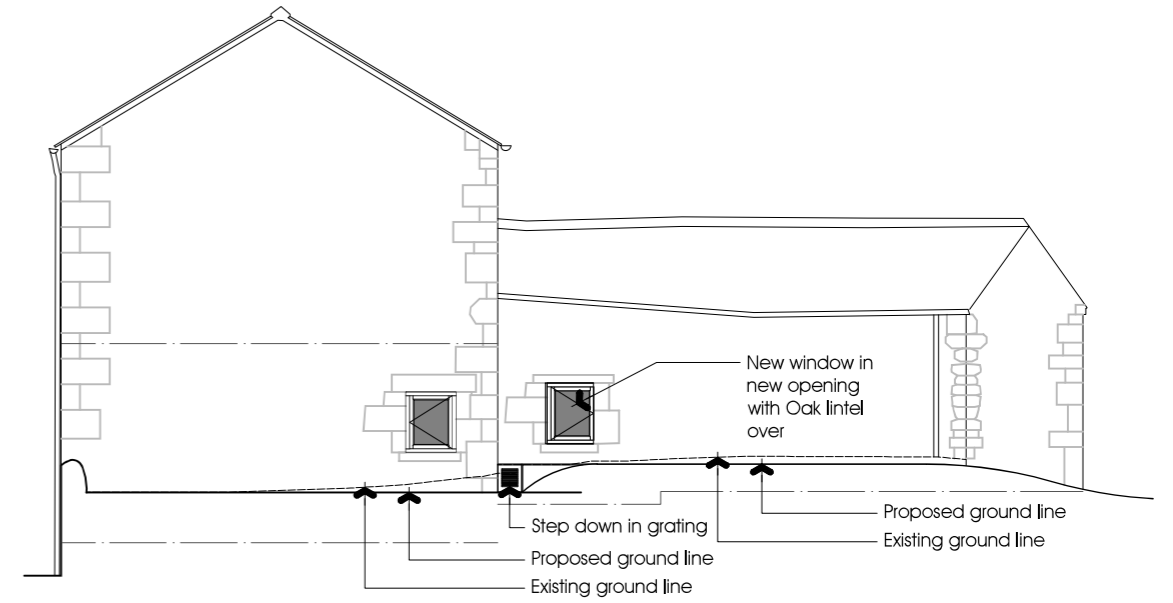


North East Elevation

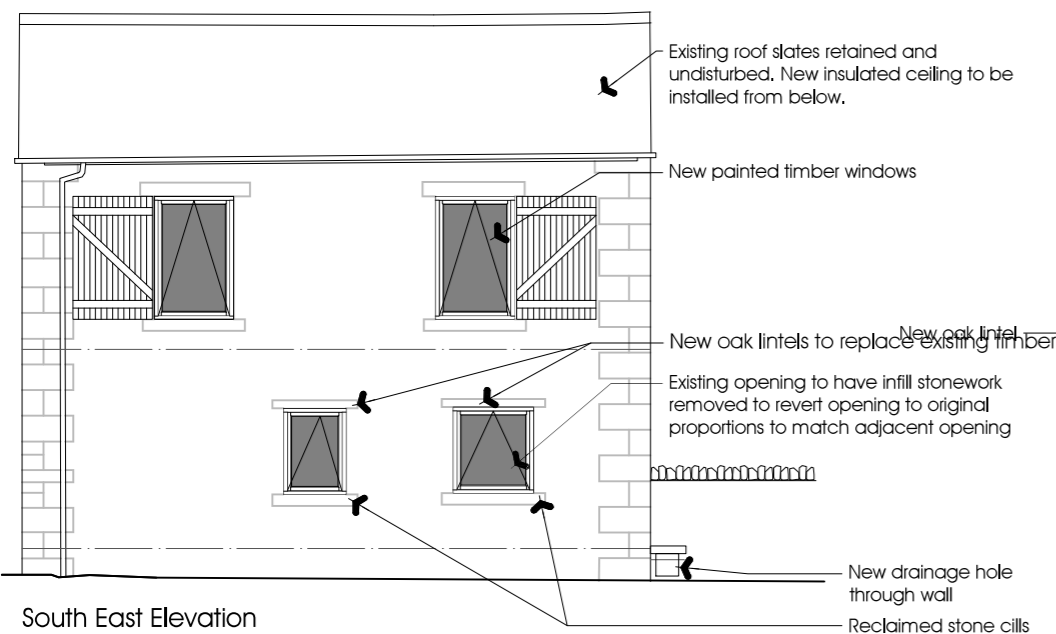

South East Elevation

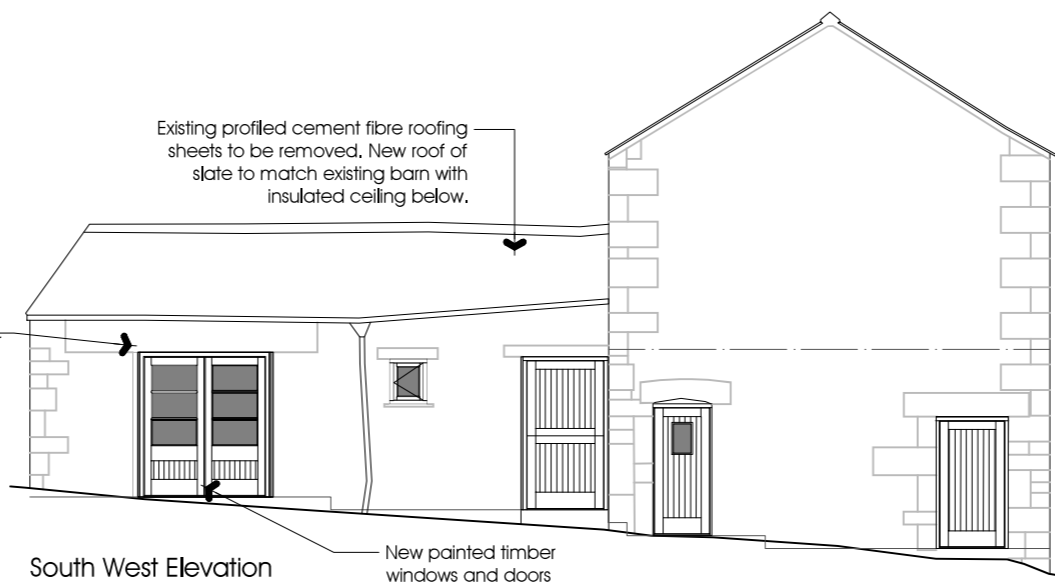

South West Elevation

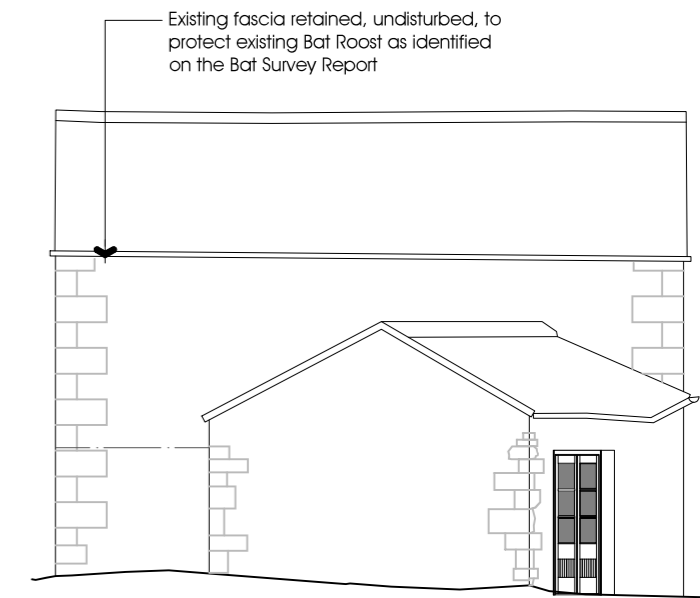

North West Elevation

REV B Oct 24th 2025 Revised door and window patterns  
 REV A Sept 1st 2025 Grill over french drain indicated

Proposed Conversion, Barn 2

Writtenstone Farm, Written Stone Lane, PR3 2ZN

Mr. & Mrs. Norris

Planning Application  
 Proposed Plans and Elevations

DATE July 2025

JOB NO. 3428-B2  
 DRAWING NO. 005  
 REVISION B  
 SCALE 1:100 @ A3

