
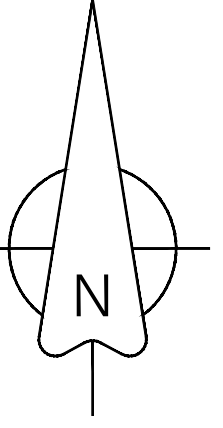


NOTES:  
 1: This drawing is for Planning Application purposes only

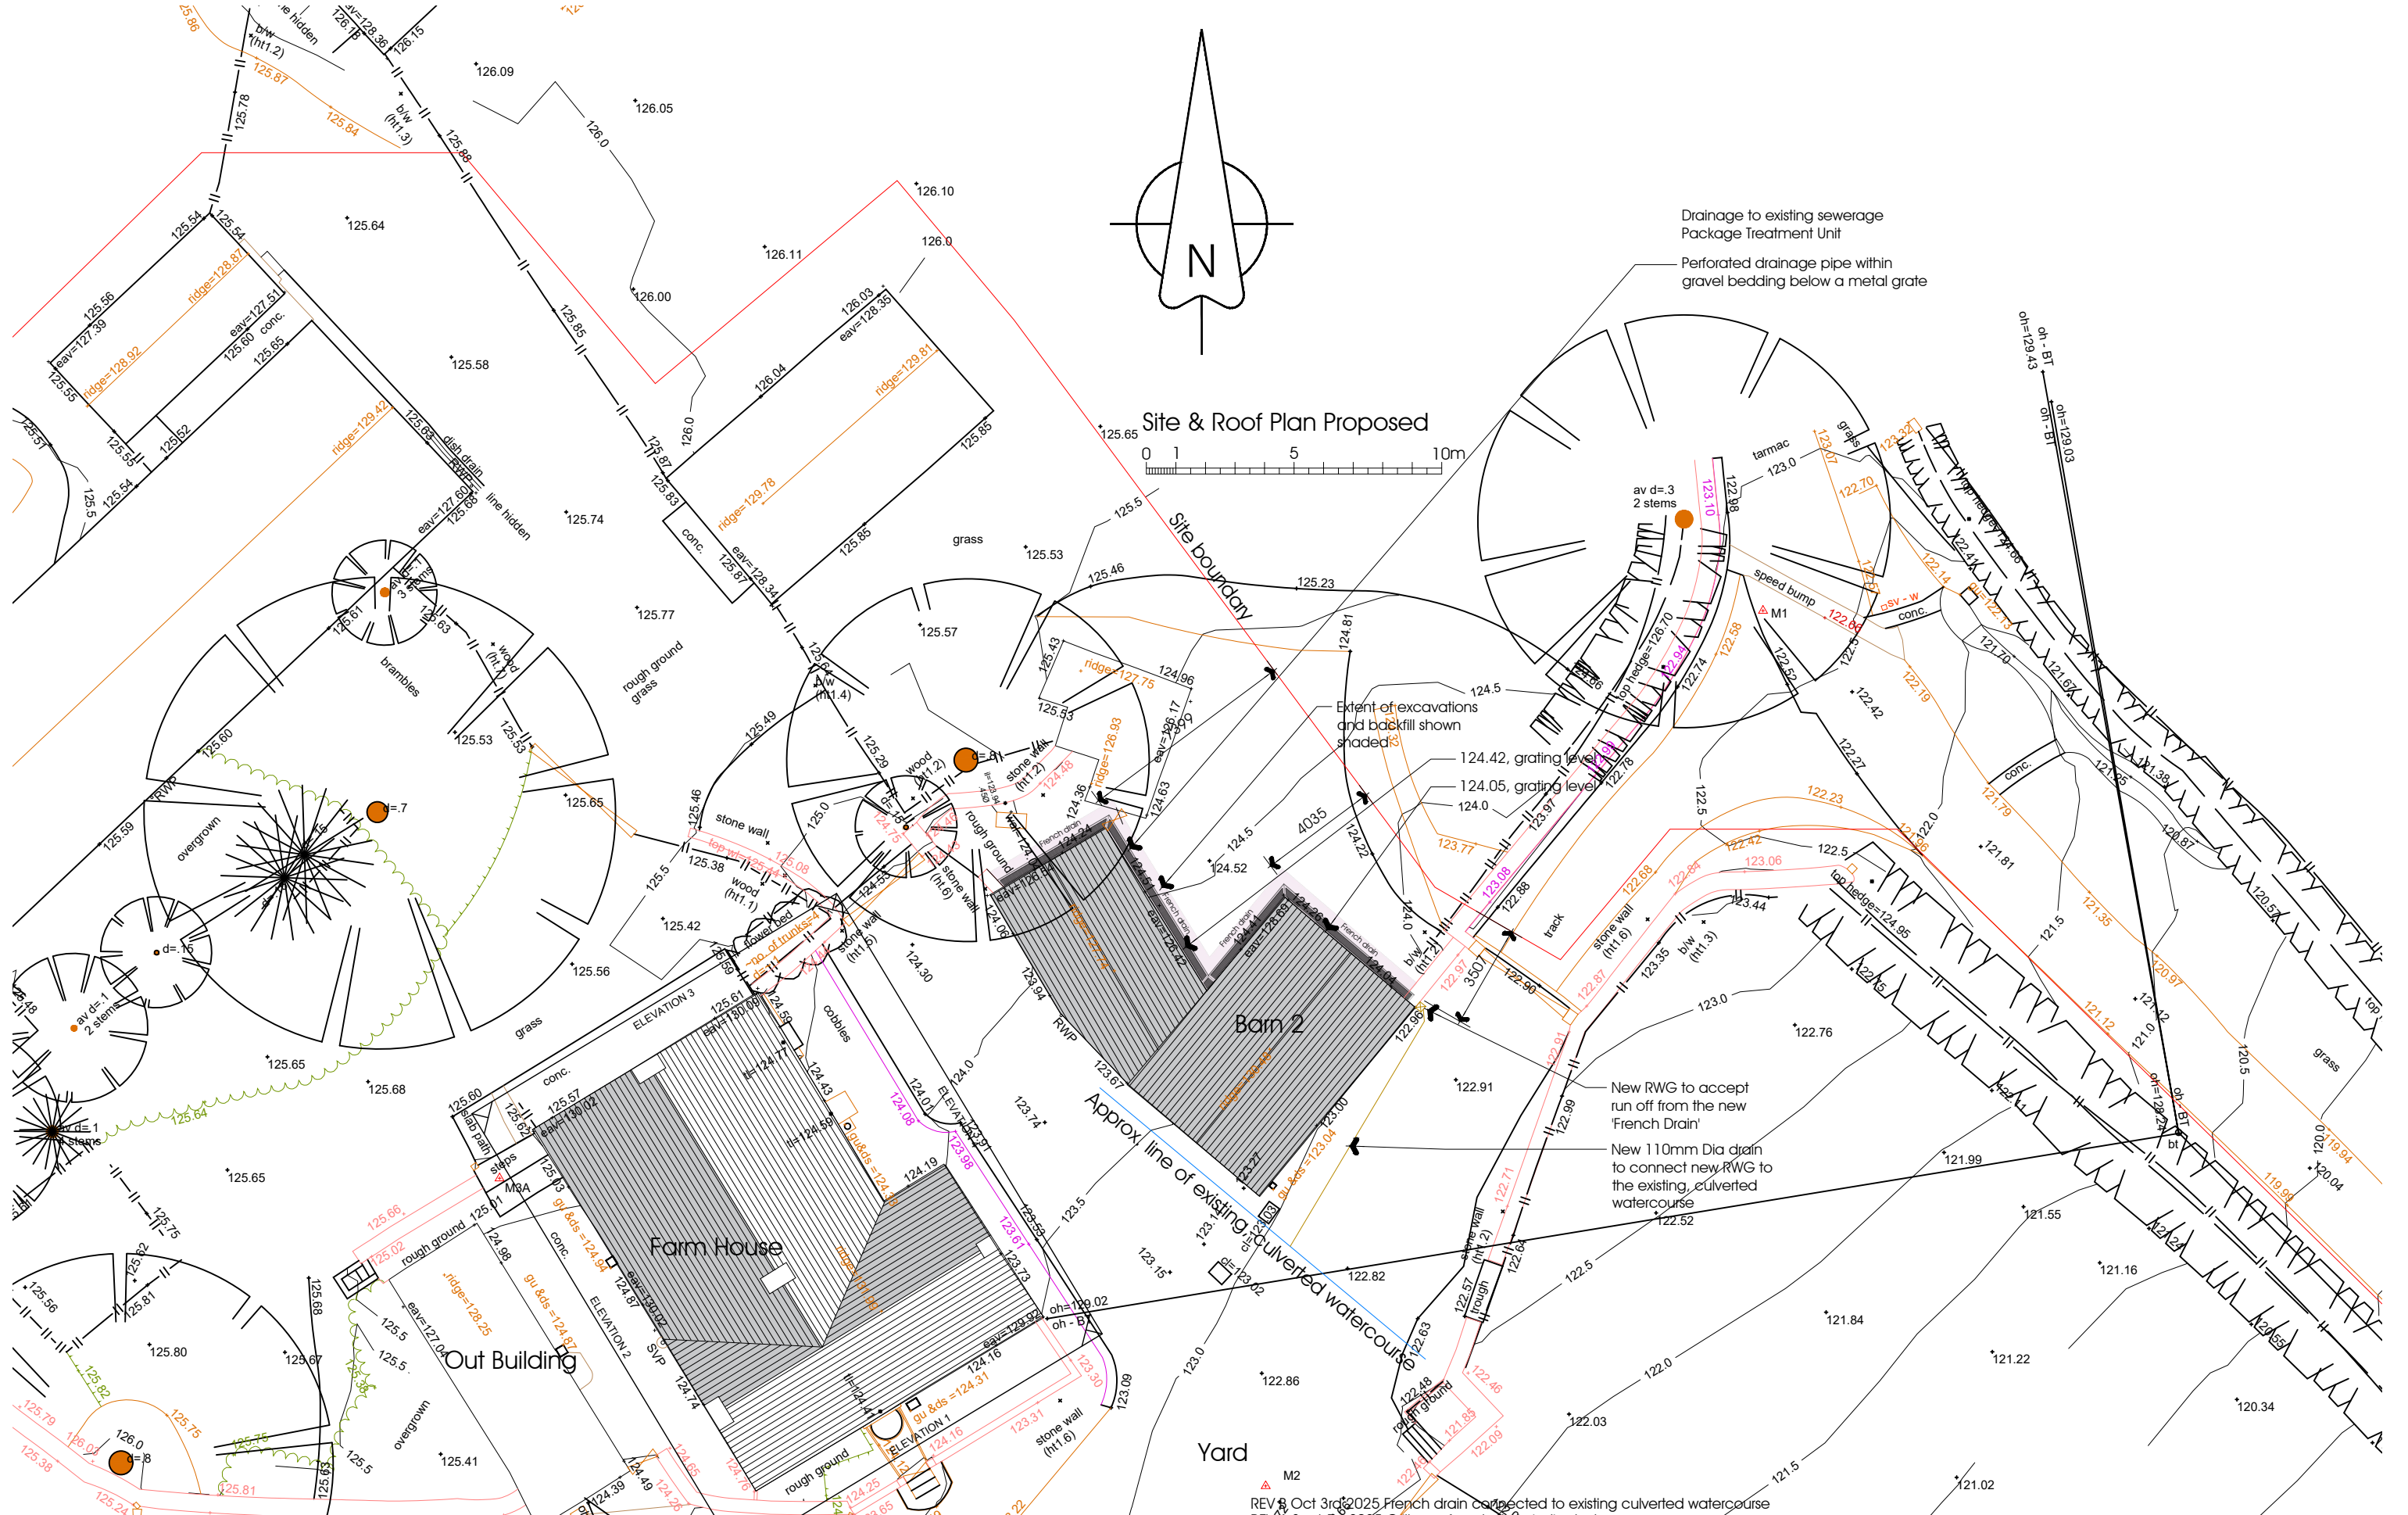

Site & Roof Plan Proposed  
 0 1 5 10m

REV B Oct 3rd 2025 French drain connected to existing culverted watercourse  
 REV A Sept 1st 2025 Grill over french drain indicated

Proposed Conversion, Barn 2  
 Writtenstone Farm, Written Stone Lane, PR3 2ZN  
 Mr. & Mrs. Norris

Planning Application  
 Proposed Site & Roof Plan

DATE July 2025

JOB NO. 3428-B2  
 DRAWING NO. 003  
 REVISION B  
 SCALE 1:200 @ A3

