


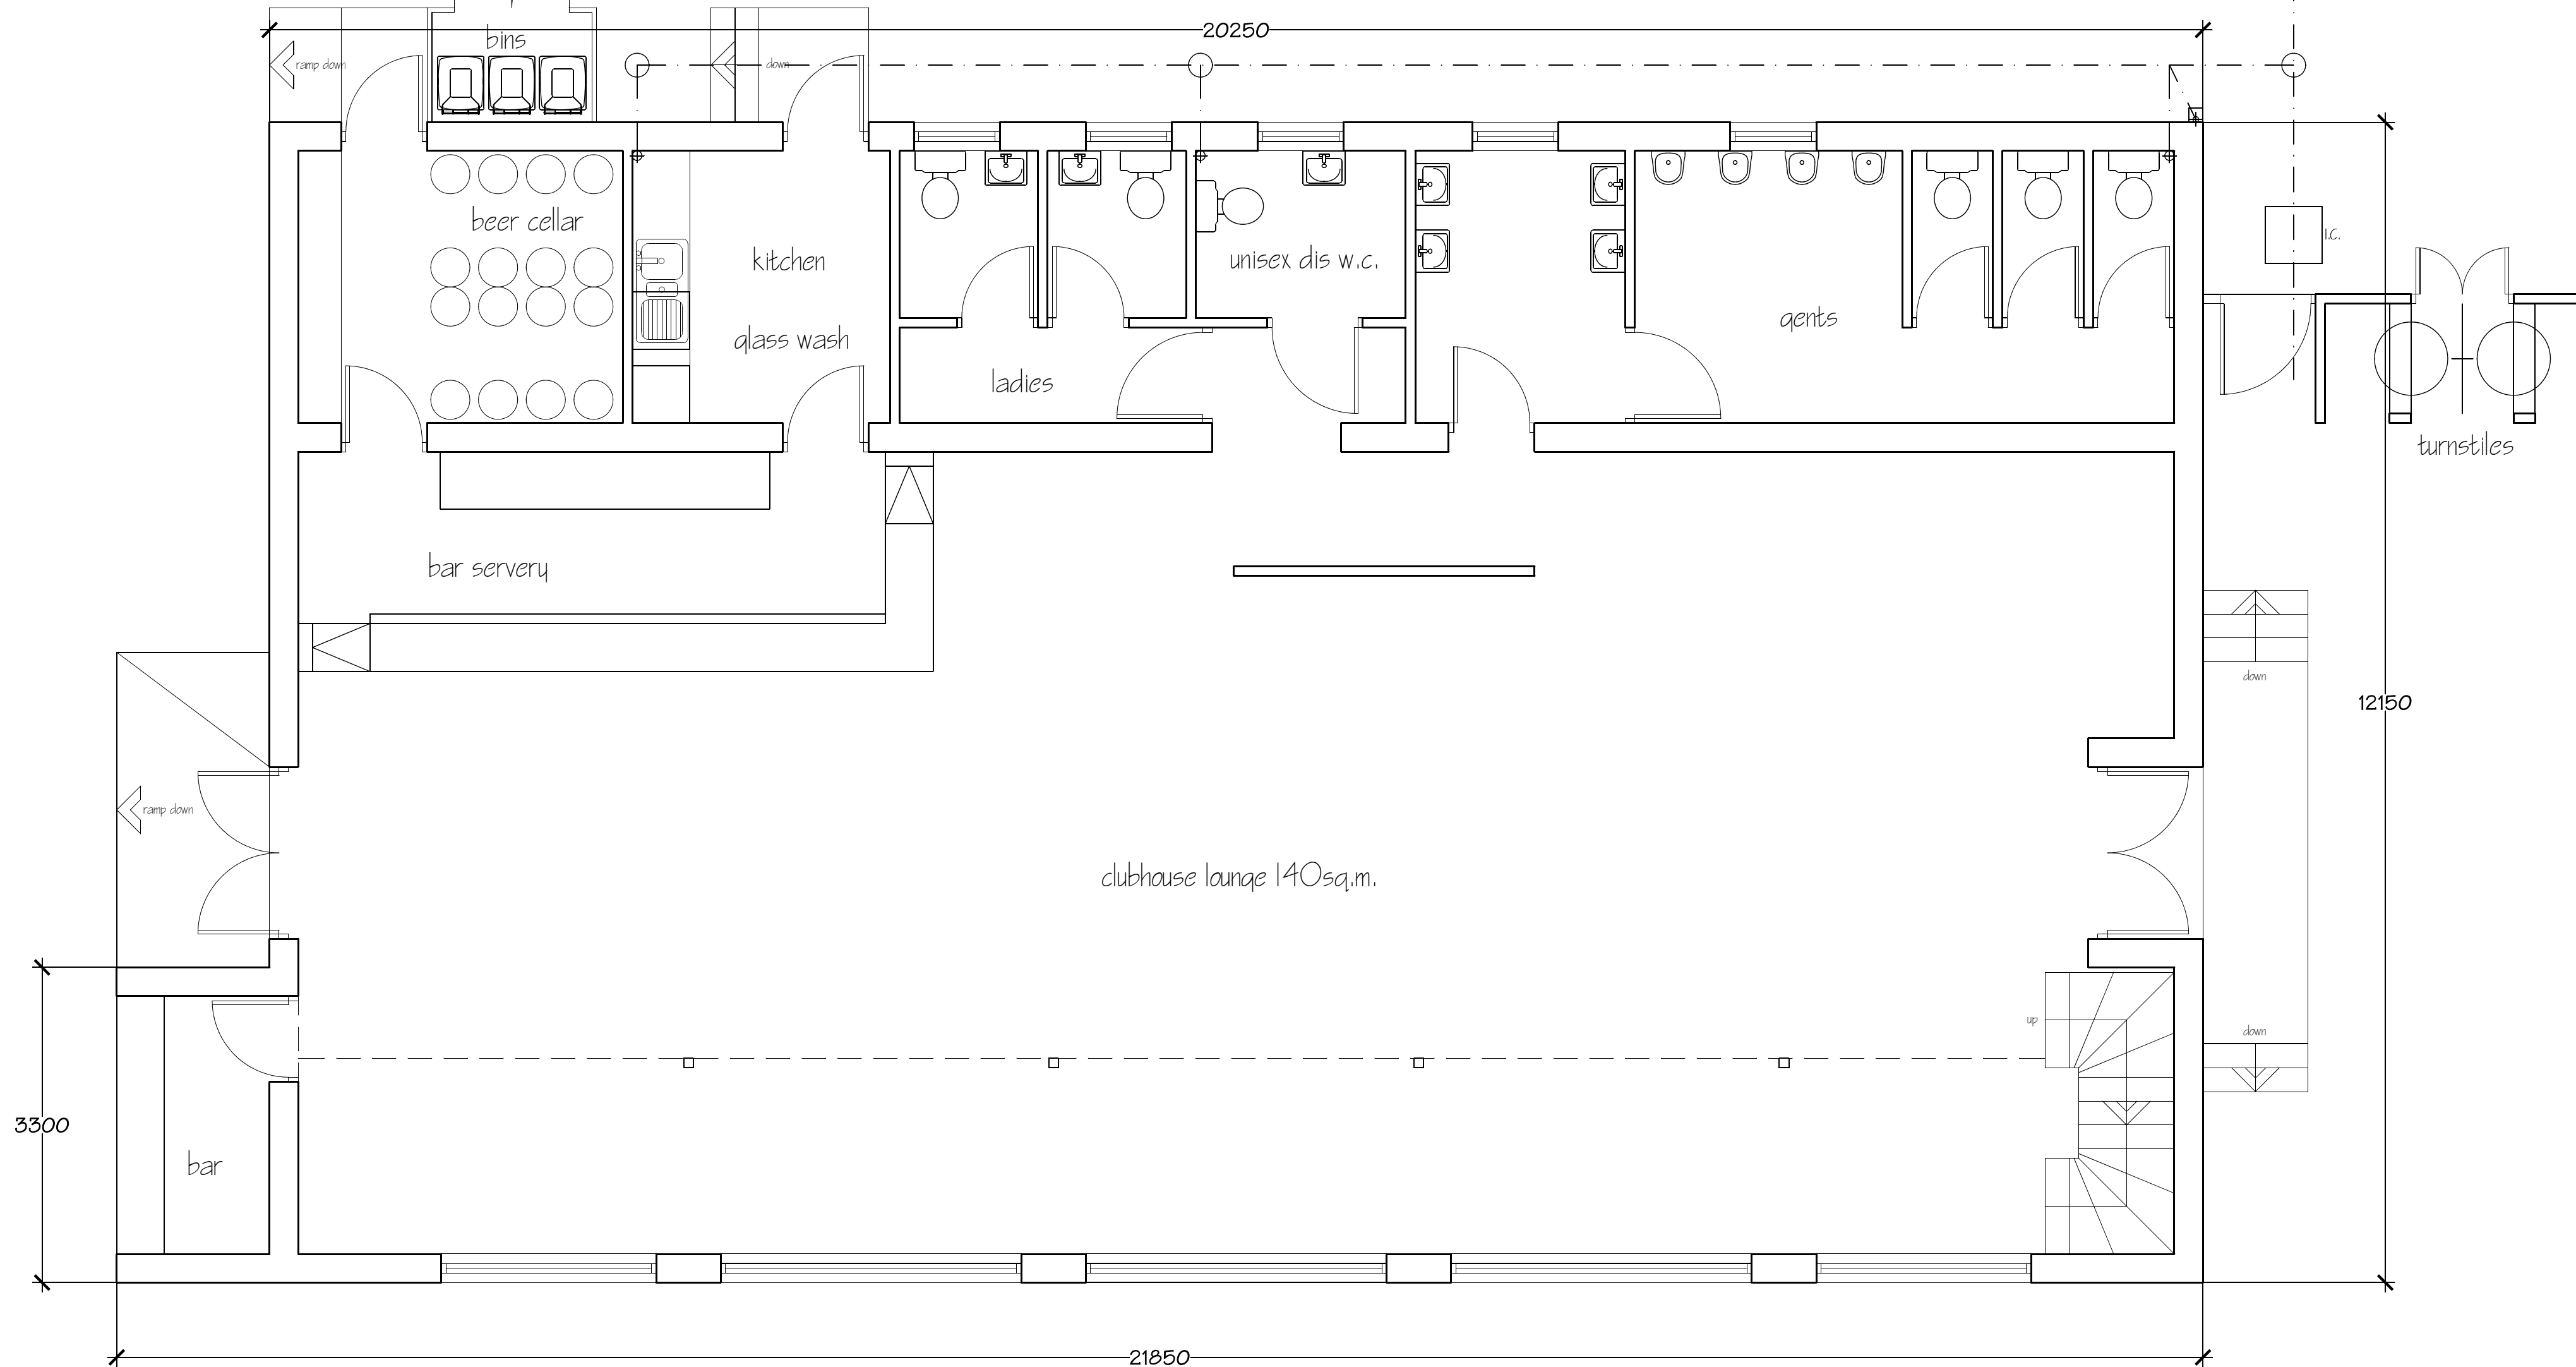

PLANNING ISSUE

Client: Clitheroe Football Club Ltd.		
Project: Proposed New Clubhouse & Community Hub Shawbridge Pendle Road Clitheroe		
Dwg title: Proposed Ground Floor Plan		
Scale @ A4: 1:100	Date: 30.07.25	Drawn by: PD
Drawing no. 1720 - 04		Rev. A

PD Construction Consultants
7 Beech Street, Clitheroe, Lancs
BB7 2LL
tel: 07976 771297
email: pdcc@hotmail.co.uk

