


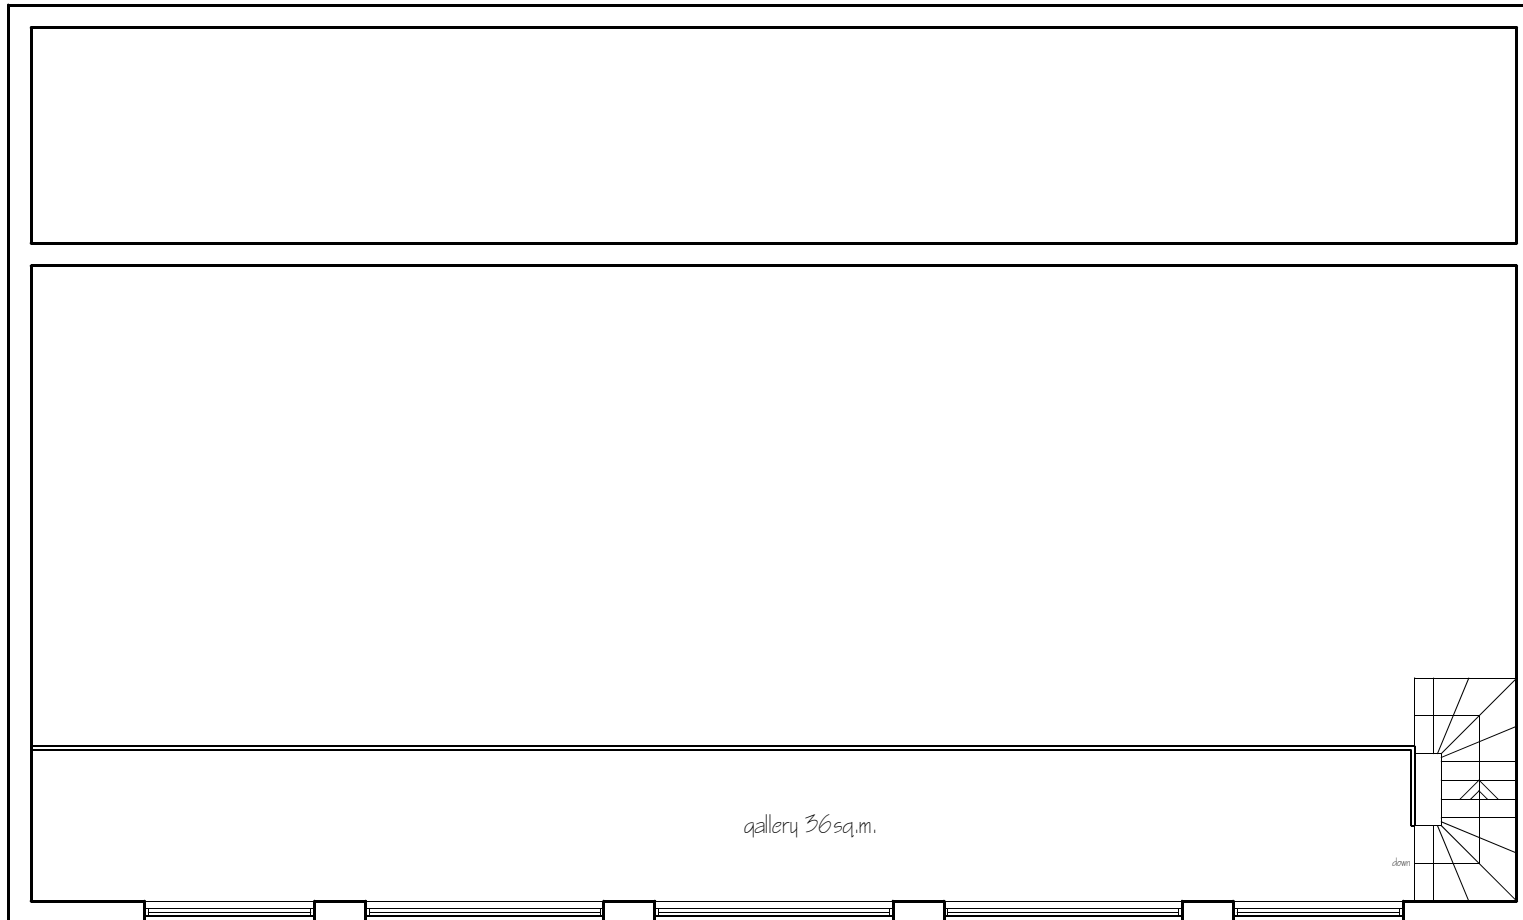

PLANNING ISSUE

Client:		
Clitheroe Football Club Ltd.		
Project:		
Proposed New Clubhouse & Community Hub Shawbridge Pendle Road Clitheroe		
Dwg title:		
Proposed Gallery Floor Plan		
Scale @ A4:	Date:	Drawn by:
1:100	30.07.25	PD
Drawing no.		Rev.
1720 - 05		-

PD Construction Consultants
7 Beech Street, Clitheroe, Lancs
BB7 2LL
tel: 07976 771297
email: pdcc@hotmail.co.uk

