

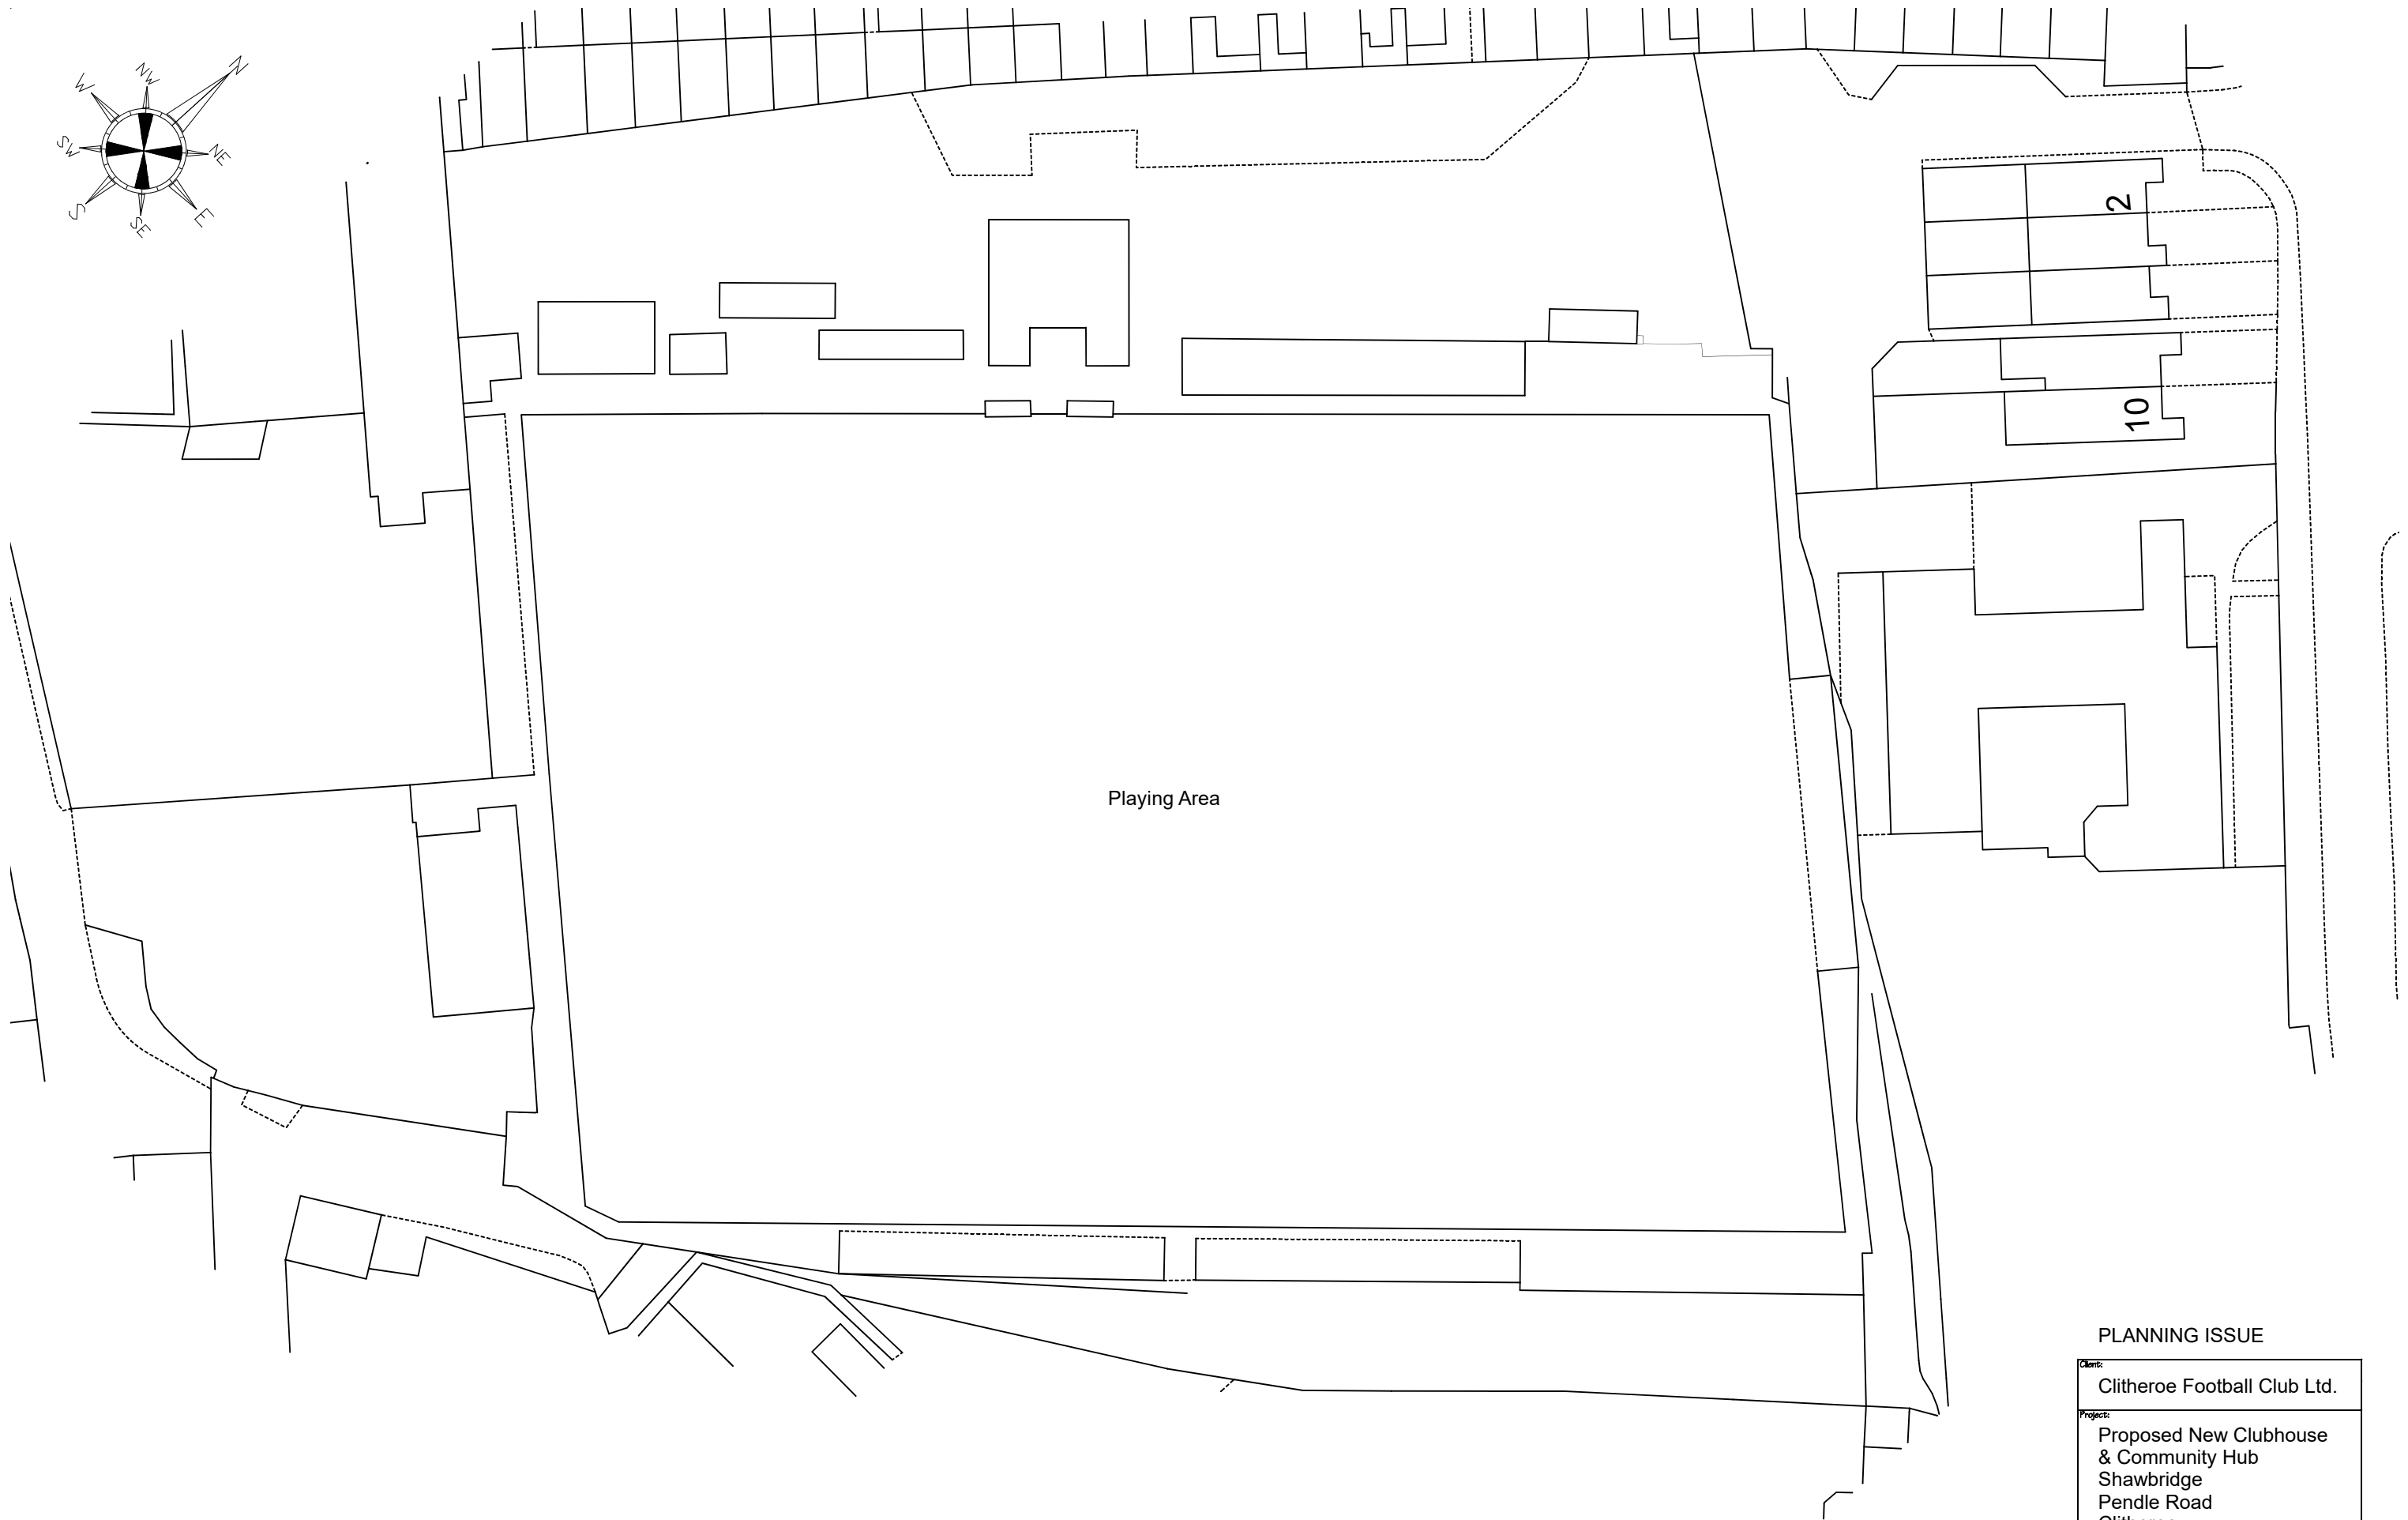


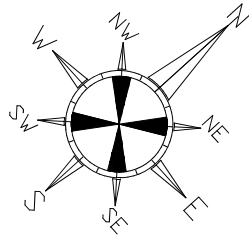

PD Construction Consultants
7 Beech Street, Clitheroe, Lancs
BB7 2LL
tel: 07976 771297
email: pdcc@hotmail.co.uk

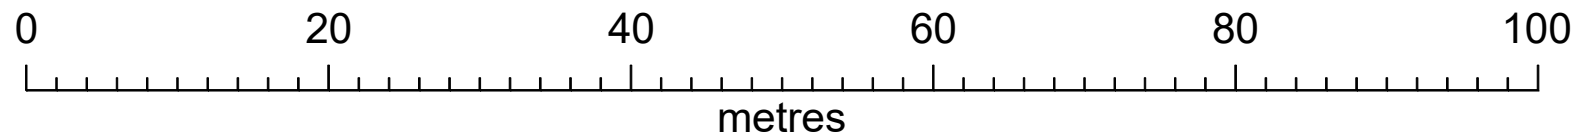

PLANNING ISSUE

Client: Clitheroe Football Club Ltd.		
Project: Proposed New Clubhouse & Community Hub Shawbridge Pendle Road Clitheroe		
Dwg title: Existing Site Plan		
Scale @ A3: 1:500	Date: 04.08.25	Drawn by: PD
Drawing no. 1720 - 101	Rev. -	