




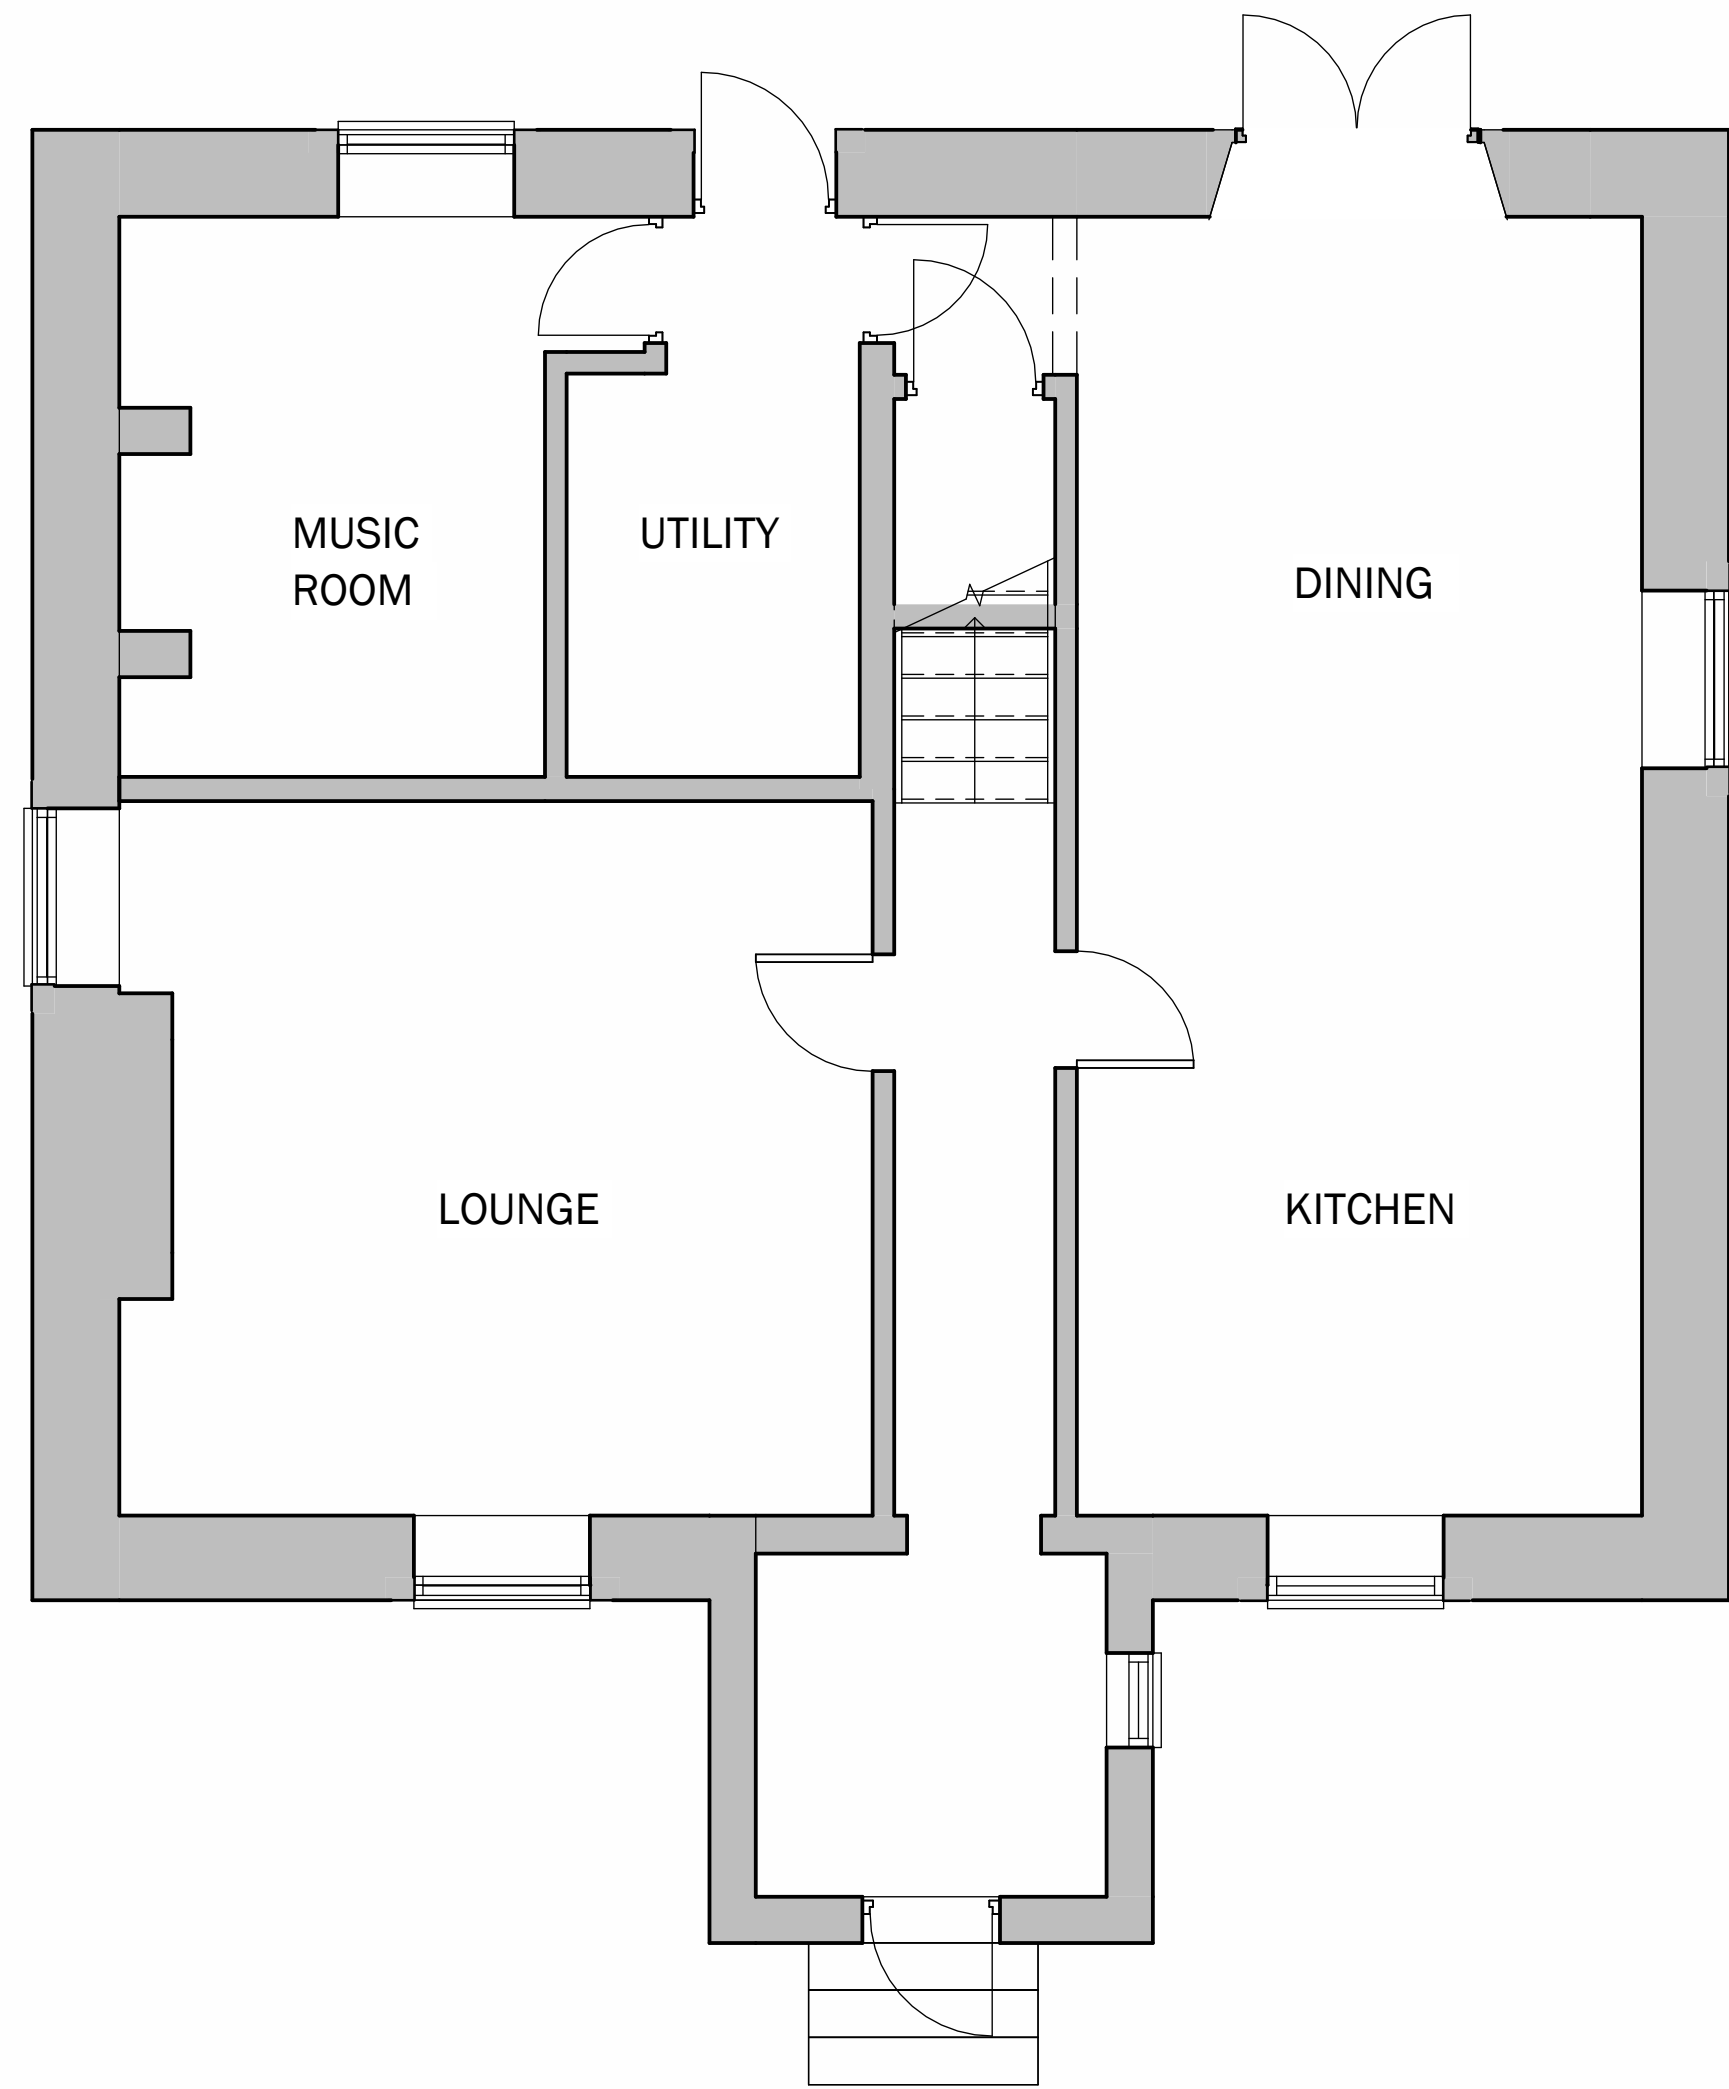

1 0 GROUND FLOOR
1 : 50

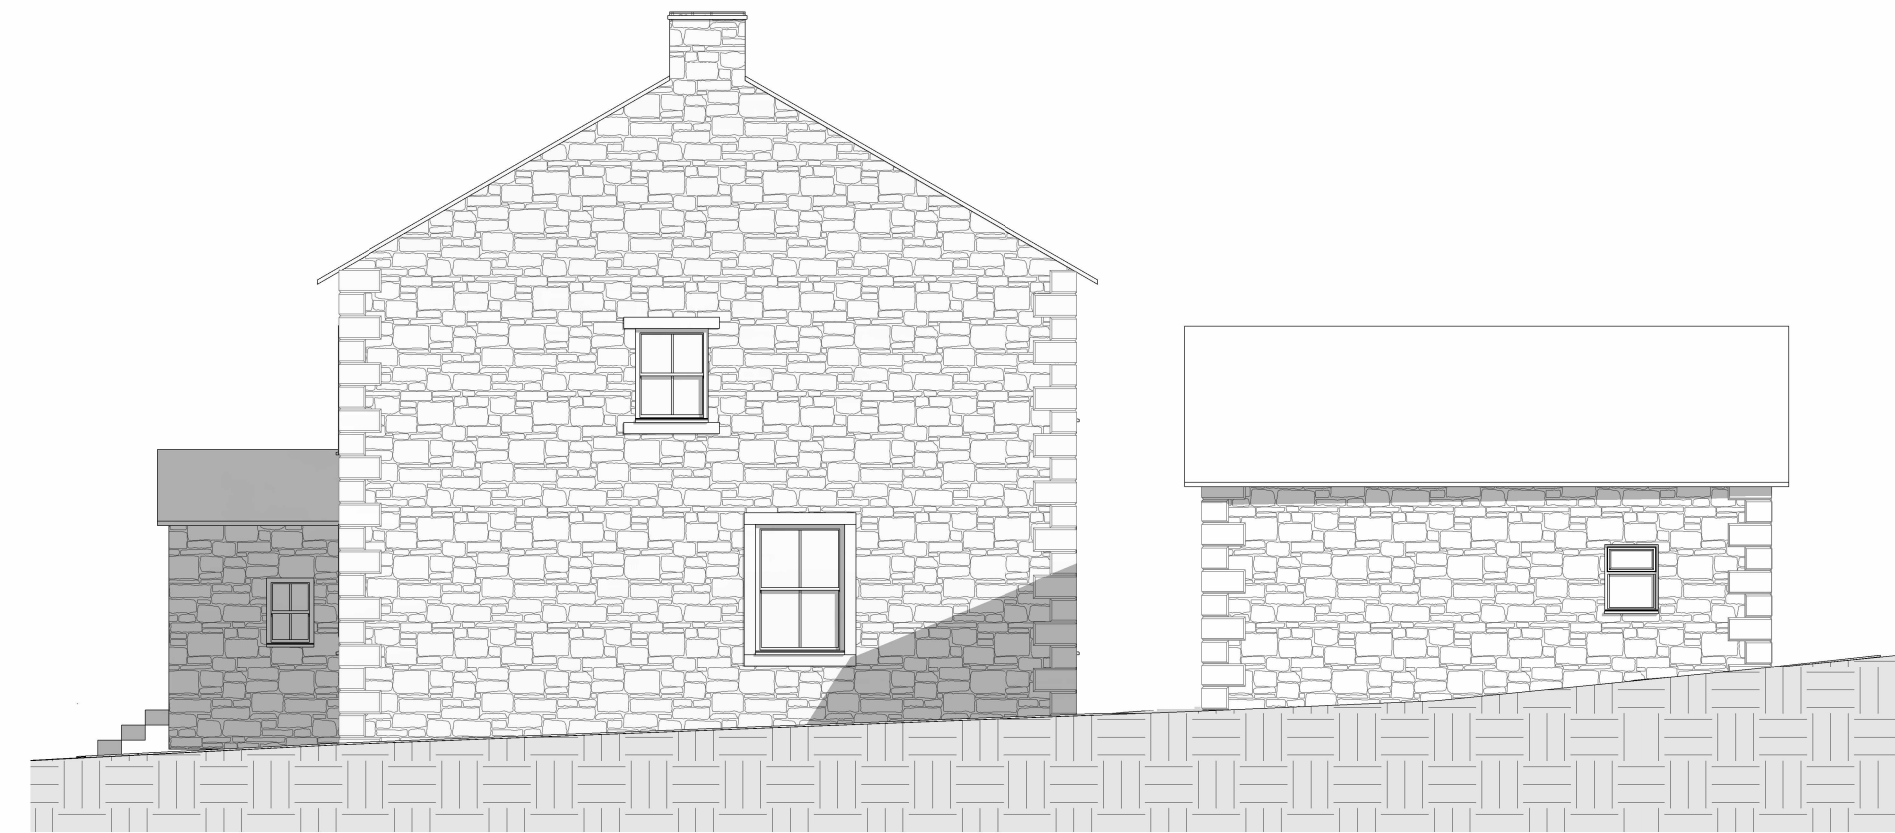


2 EXISTING EAST
1 : 100

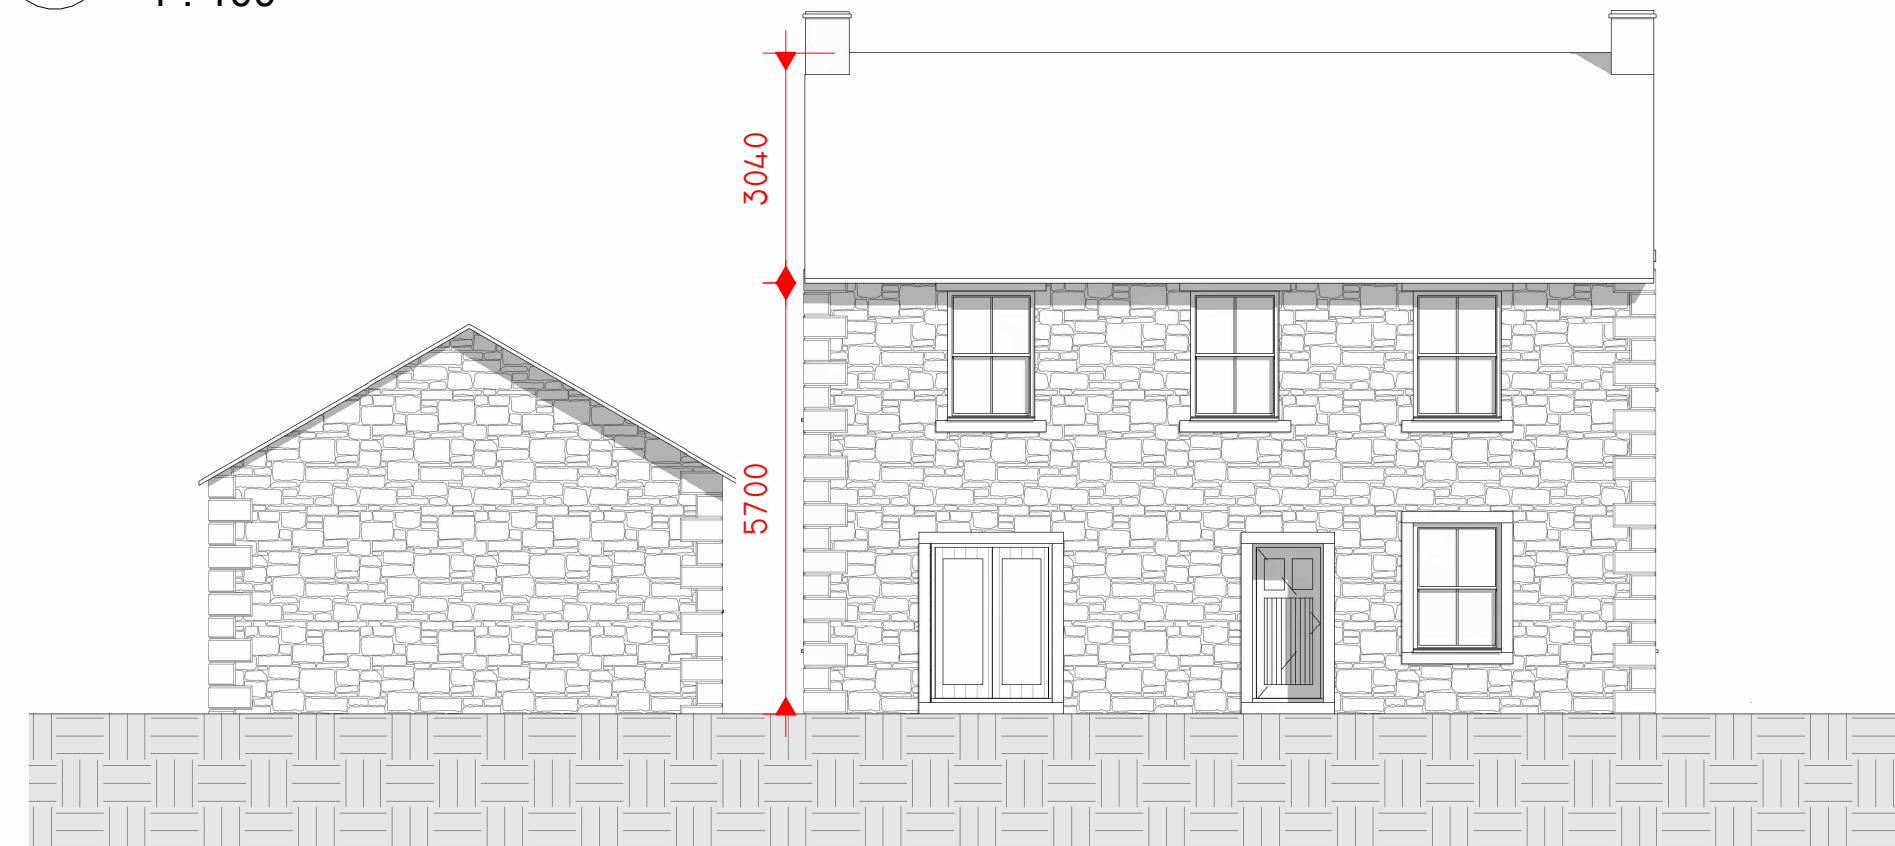

3 EXISTING SOUTH
1 : 100



4 EXISTING NORTH
1 : 100

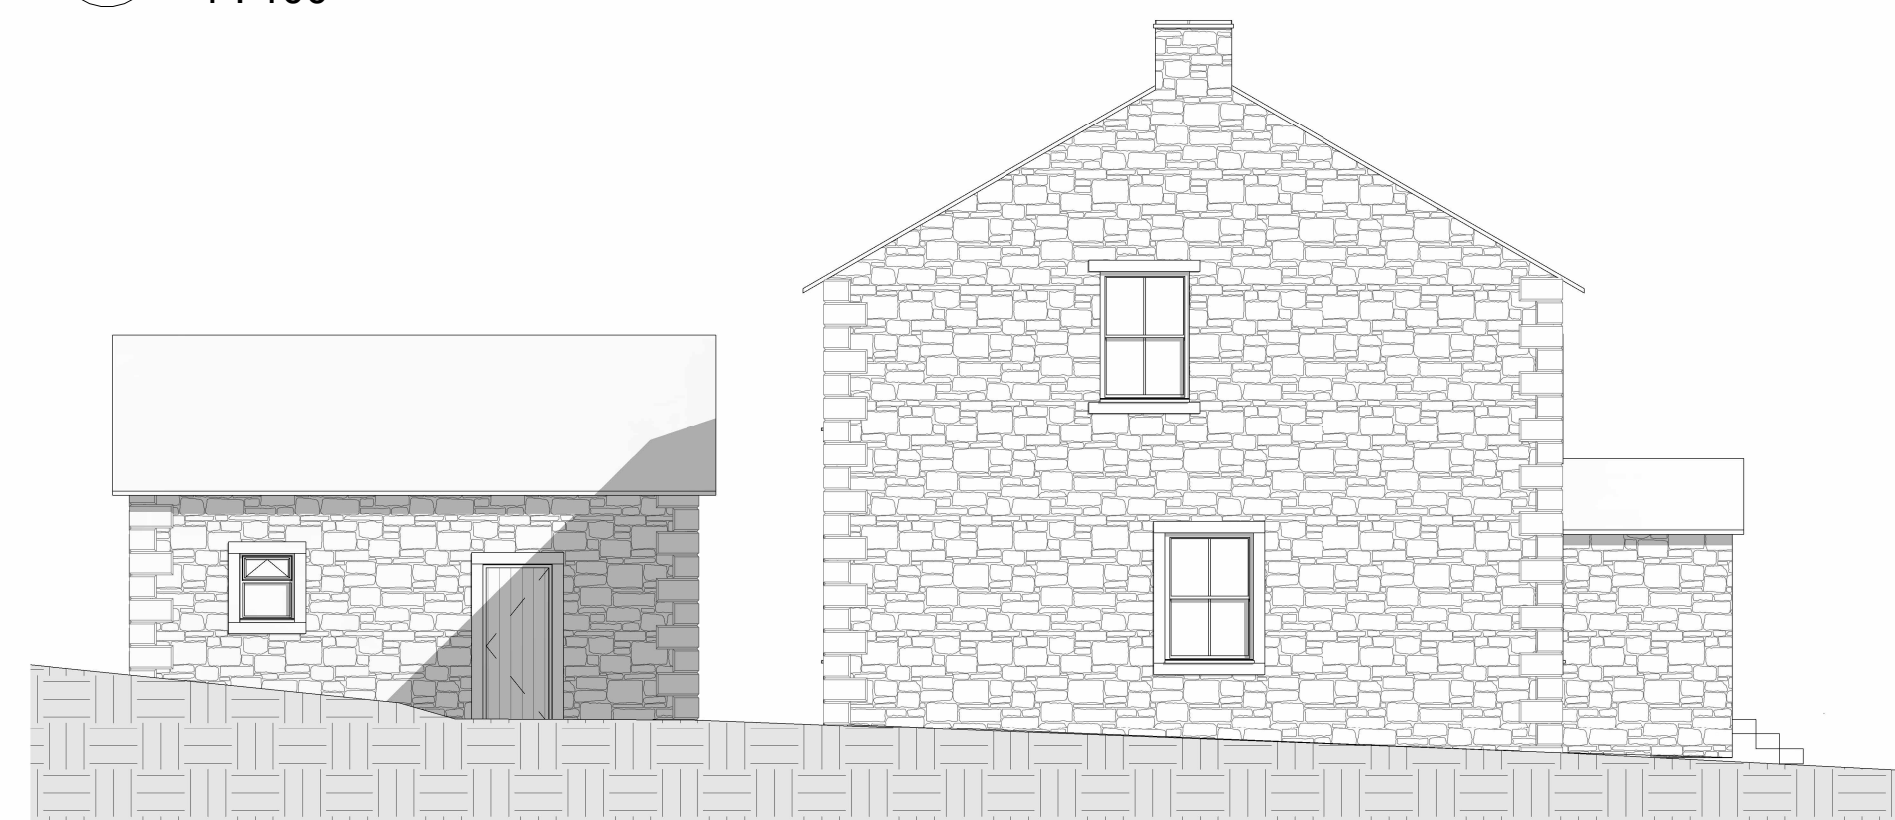

5 EXISTING WEST
1 : 100

Peter Hitchen
Architects

Marathon House
The Sidings Business Park
Whalley, BB7 9SE

01254 823 885

www.peterhitchenarchitects.co.uk

NOTES:

No.	Description	Date

CLIENT: Mr & Mrs Jackson
Bramley Farm House,
Clark Hall Road,
Wiswell,
Clitheroe,
BB7 9FQ

PROJECT: Single Storey Extension and
related Alterations

SHEET: EXISTING FLOOR PLAN
AND ELEVATIONS

Project number PHA/1044

Date 15/08/2025

Drawn by DH

Checked by PH

A2.2

Scale As indicated

Sheet size A1