

NOTES:

No.	Description	Date

CLIENT: Mr & Mrs Jackson
Bramley Farm House,
Clark Hall Road,
Wiswell,
Clitheroe,
BB7 9FQ

PROJECT: Single Storey Extension and
related Alterations

SHEET: EXISTING AND PROPOSED
SITE PLAN

Project number PHA/1044

Date 15/08/2025


Drawn by DH

Checked by PH

A1.2

Scale 1 : 100


Sheet size A1

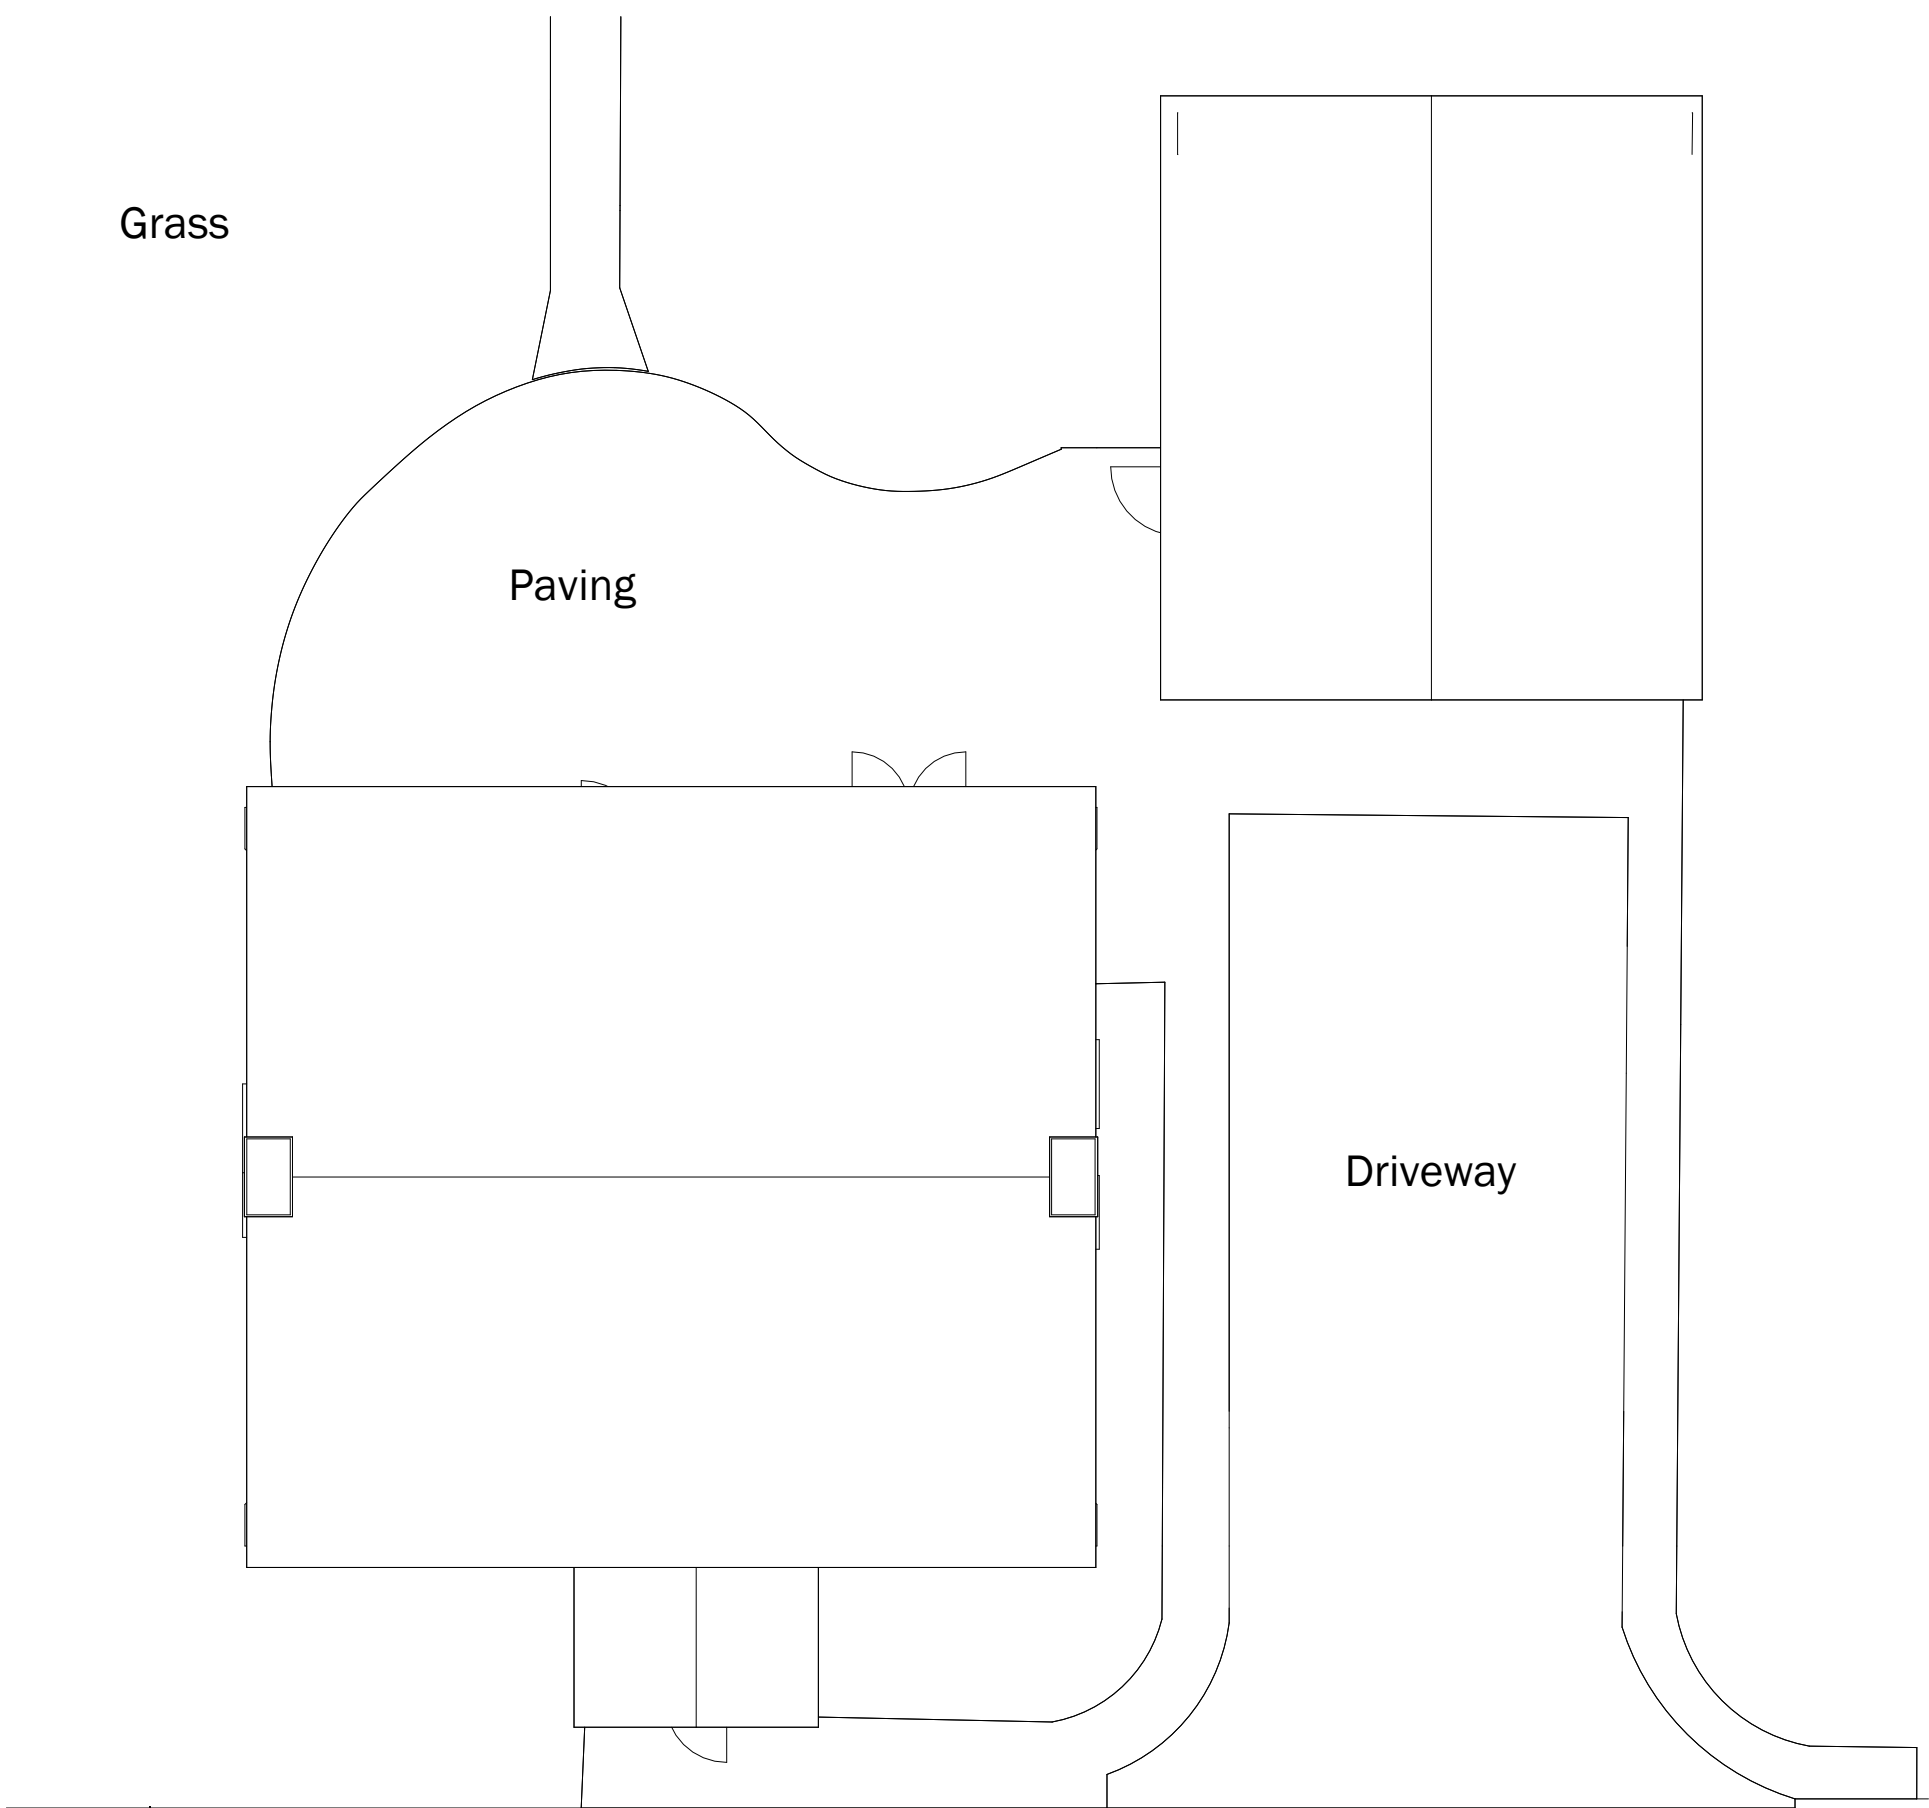

EXISTING SITE PLAN

2

1 : 100

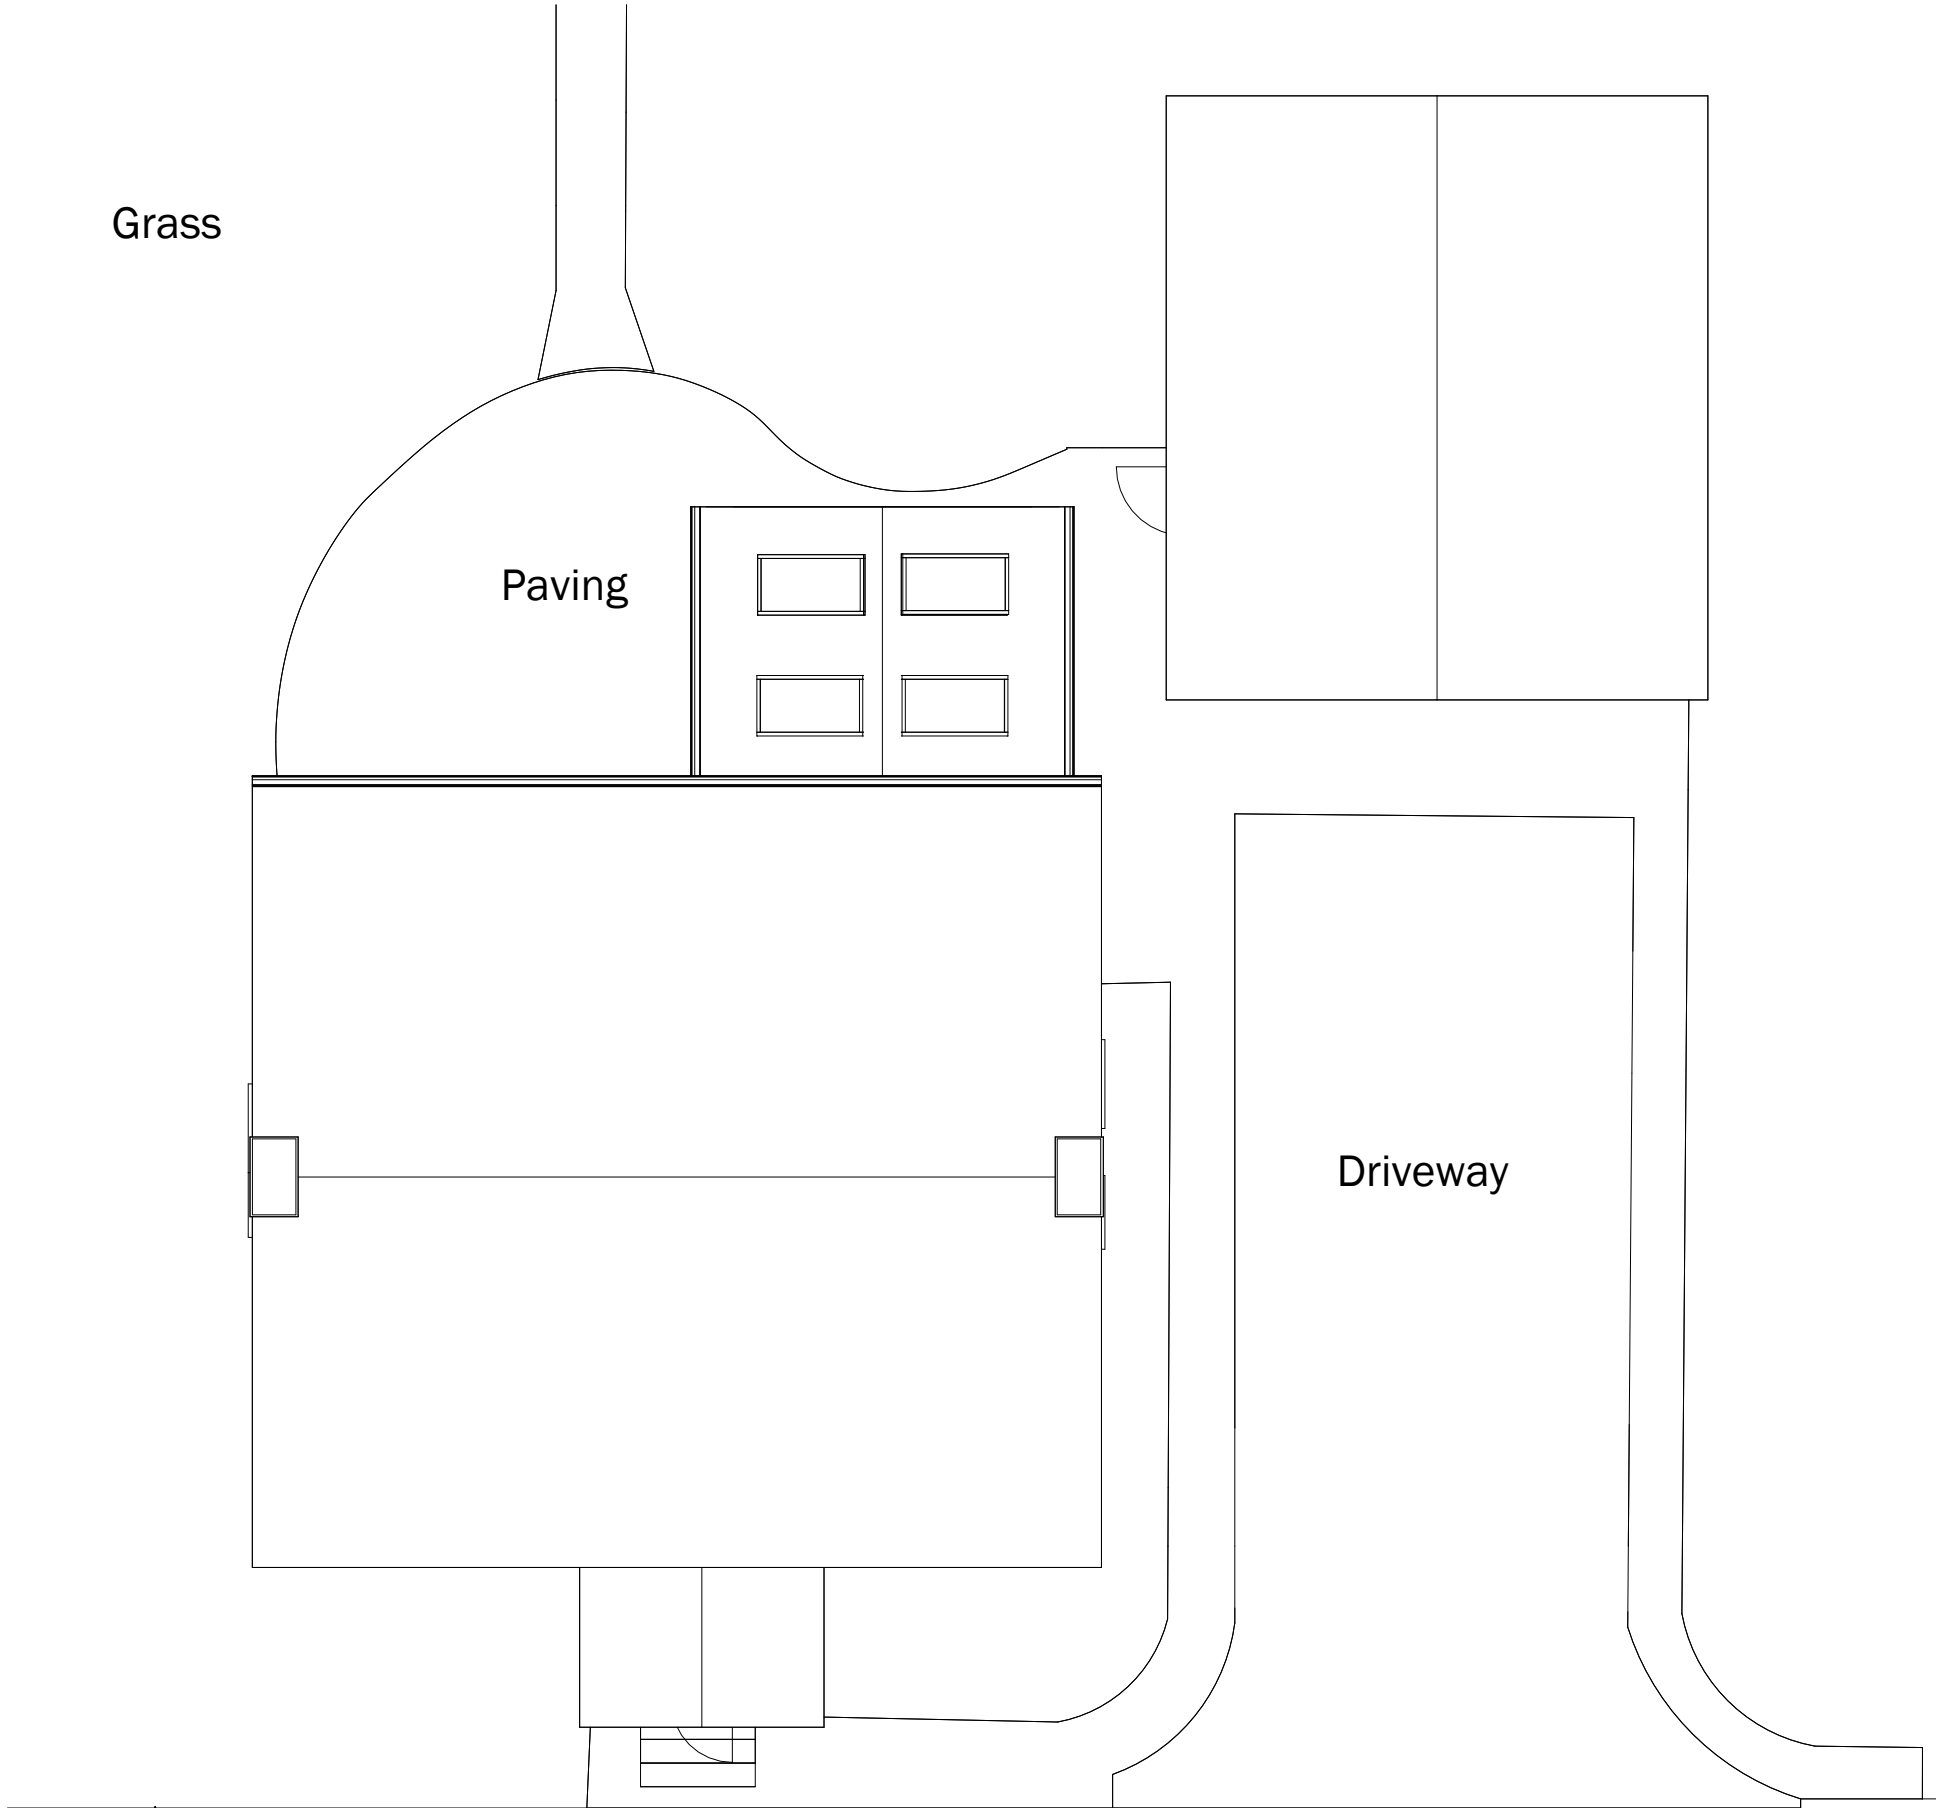

PROPOSED SITE PLAN

1

1 : 100

