
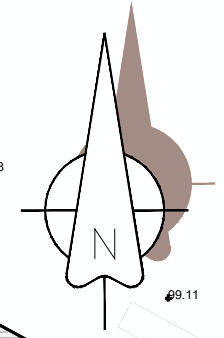


NOTES
 THIS DRAWING IS TO BE READ IN CONJUNCTION WITH ALL OTHER DRAWINGS FOR THIS PROJECT. ALL LEVELS AND DIMENSIONS ARE TO BE CHECKED ON SITE BY THE CONTRACTOR, PRIOR TO PLACING ORDERS OR COMMENCING ANY OF THE RELEVANT WORKS. ALL DIMENSIONS ARE IN MILLIMETRES UNLESS STATED OTHERWISE. ANY DISCREPANCIES BETWEEN THE INFORMATION SHOWN ON THE PLAN AND THAT FOUND ON SITE ARE TO BE REPORTED TO THE DESIGNER IMMEDIATELY.

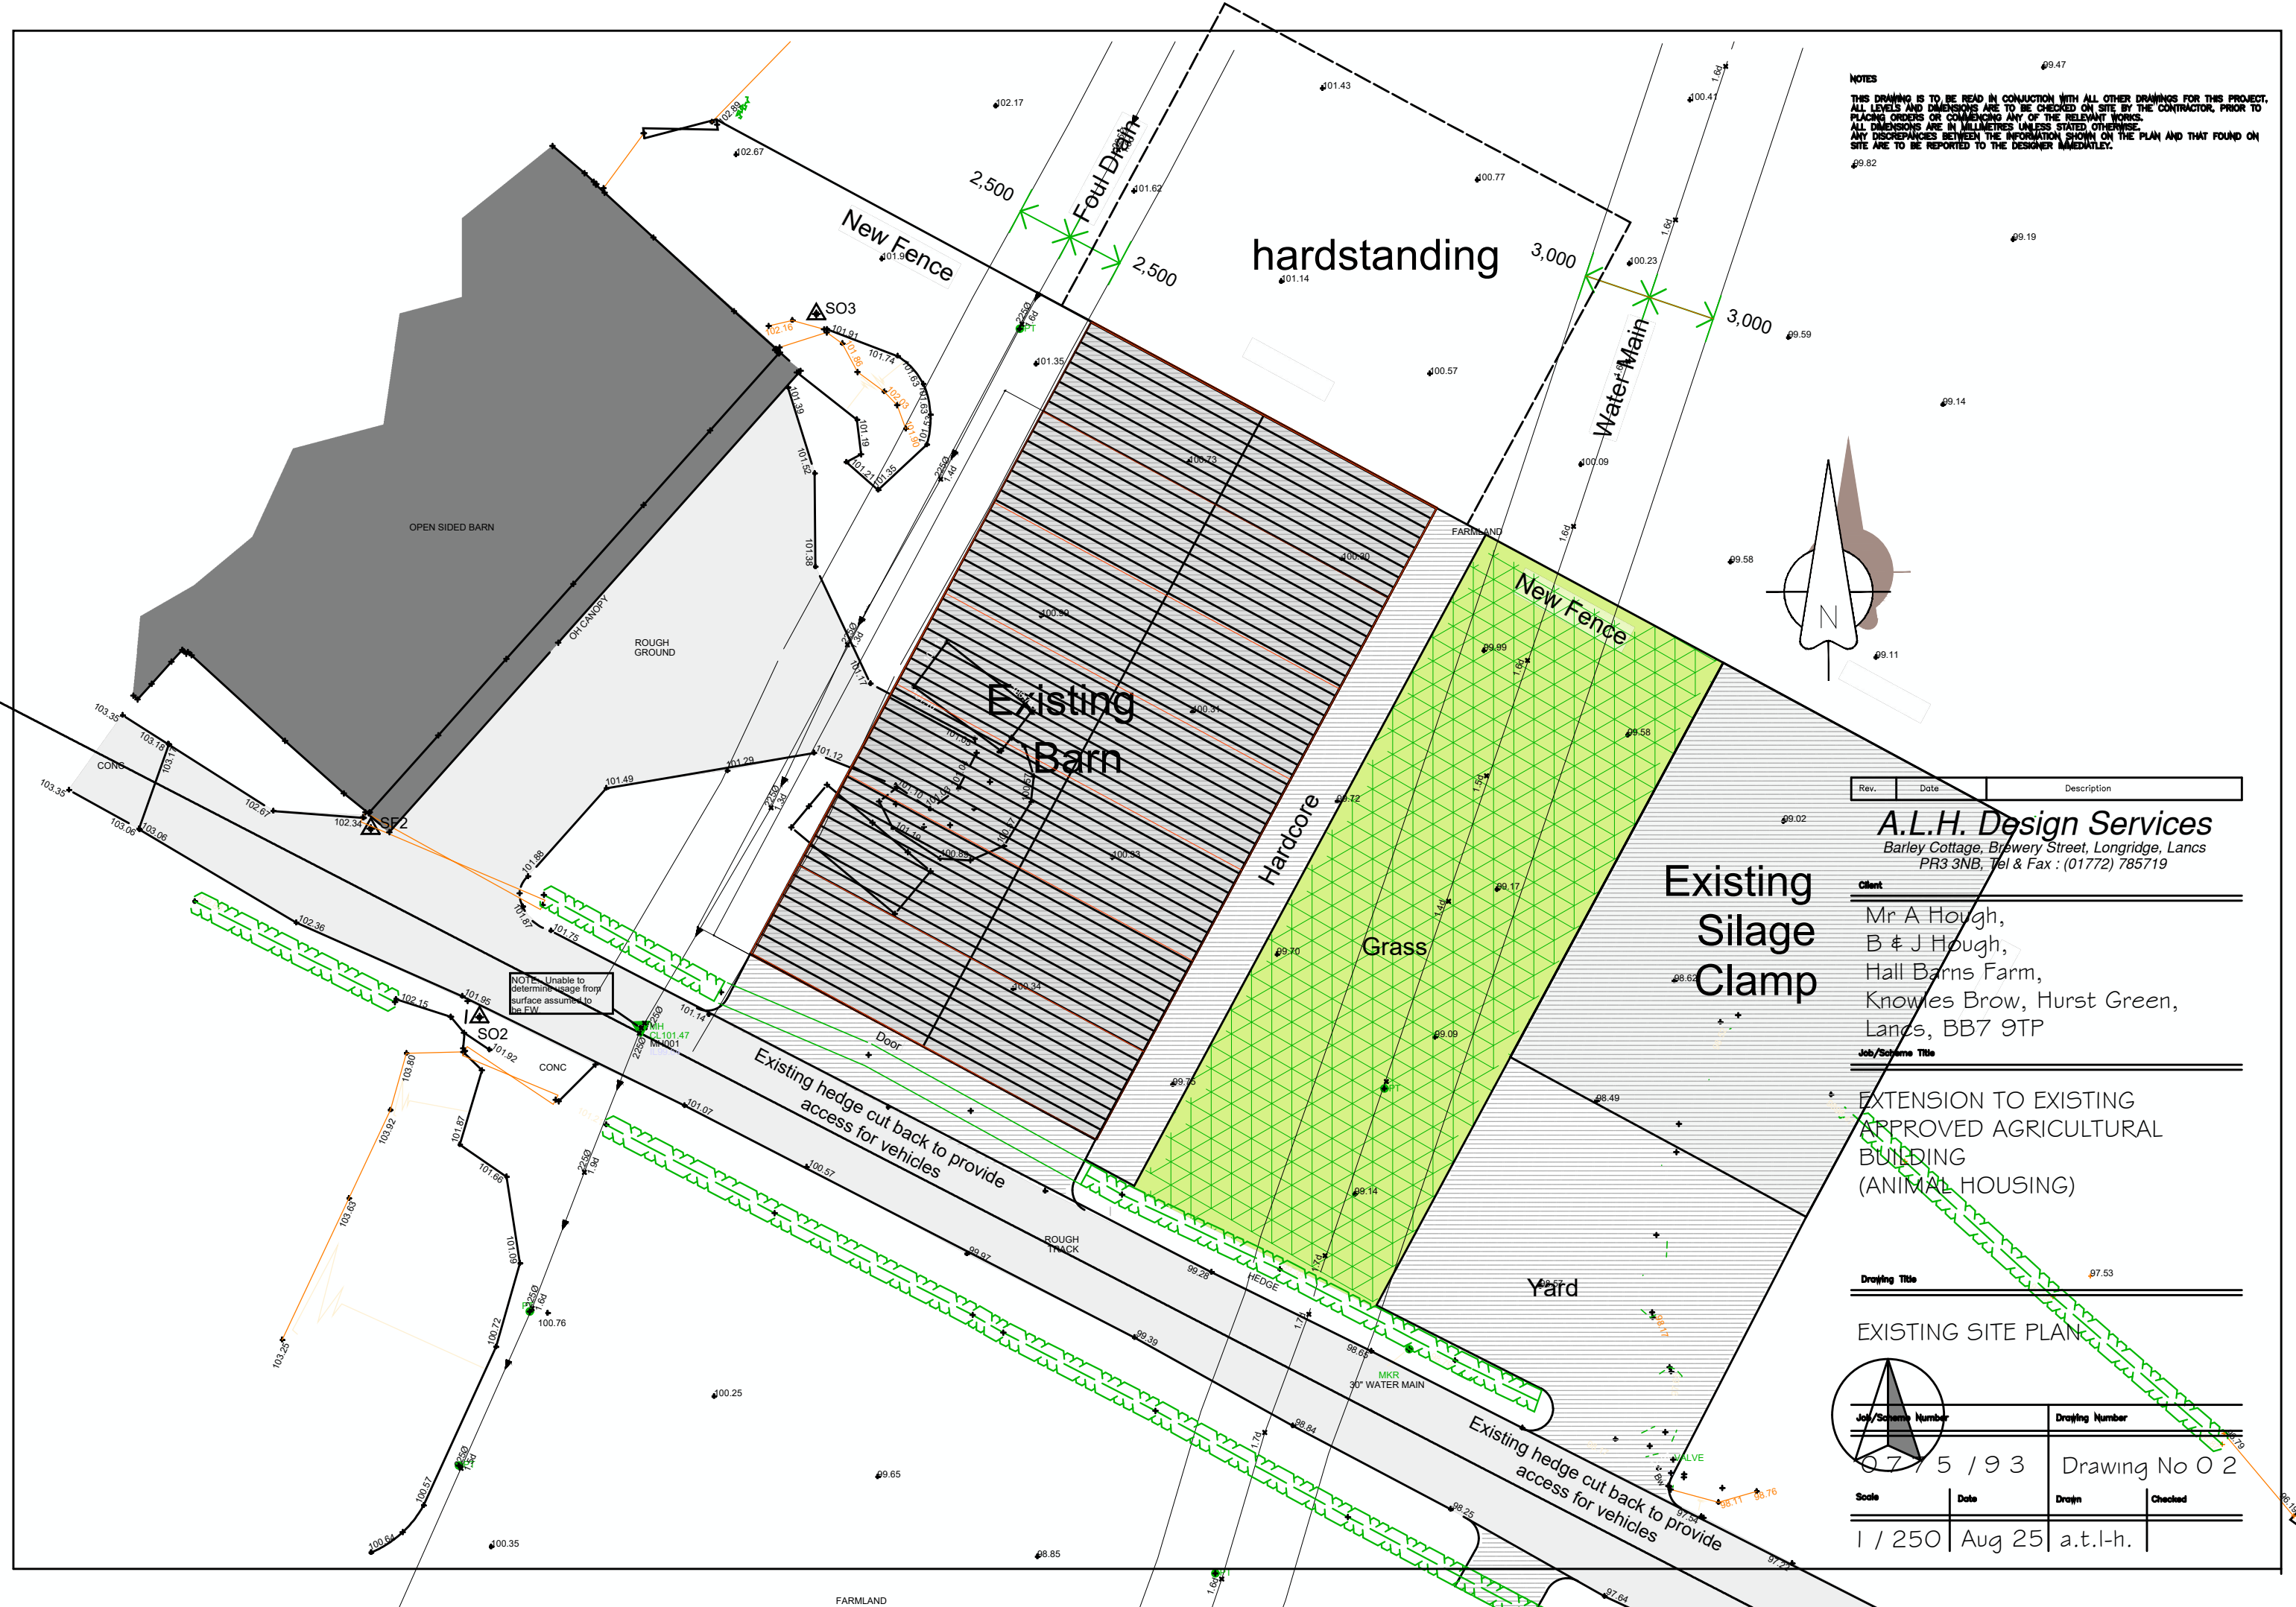


Rev.	Date	Description

A.L.H. Design Services
 Barley Cottage, Brewery Street, Longridge, Lancs
 PR3 3NB, Tel & Fax : (01772) 785719

Client
 Mr A Hough,
 B & J Hough,
 Hall Barns Farm,
 Knowles Brow, Hurst Green,
 Lancs, BB7 9TP

Job/Scheme Title
 EXTENSION TO EXISTING
 APPROVED AGRICULTURAL
 BUILDING
 (ANIMAL HOUSING)

Drawing Title
 EXISTING SITE PLAN

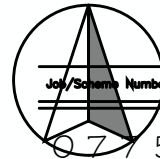

Job/Scheme Number	Drawing Number		
Q 775 / 93	Drawing No 02		
Scale	Date	Drawn	Checked
1 / 250	Aug 25	a.t.l-h.	