



FRONT / SOUTH ELEVATION

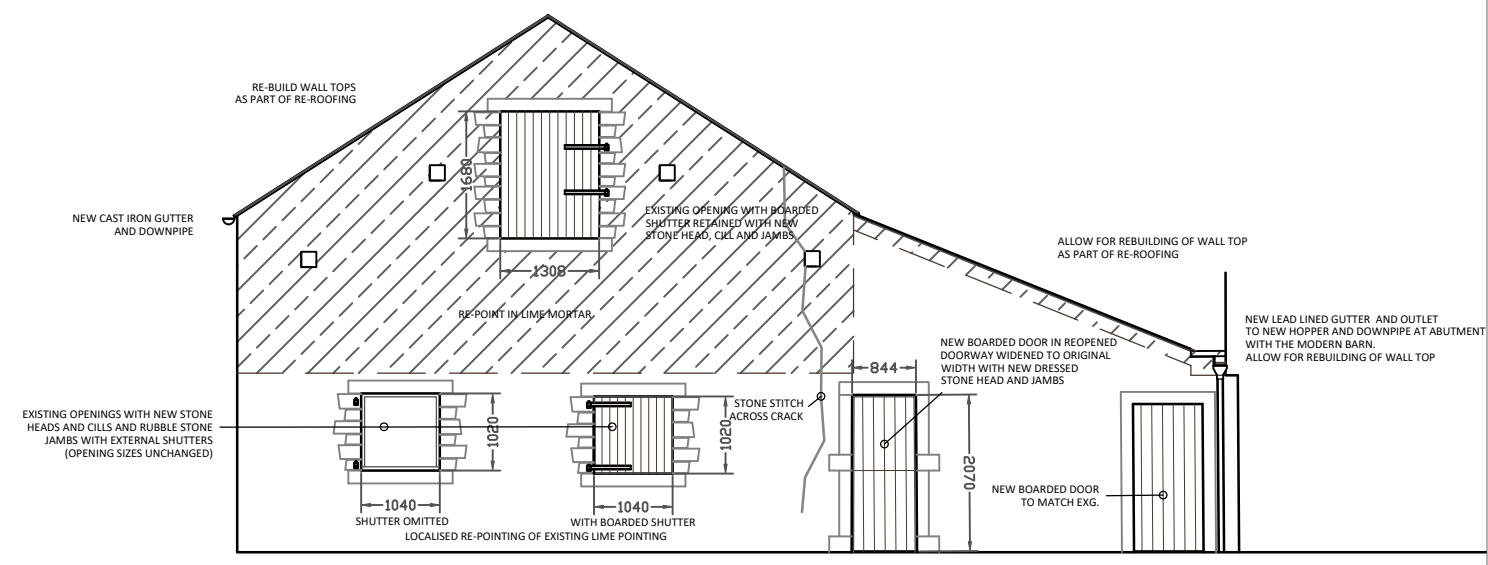

SIDE / EAST ELEVATION

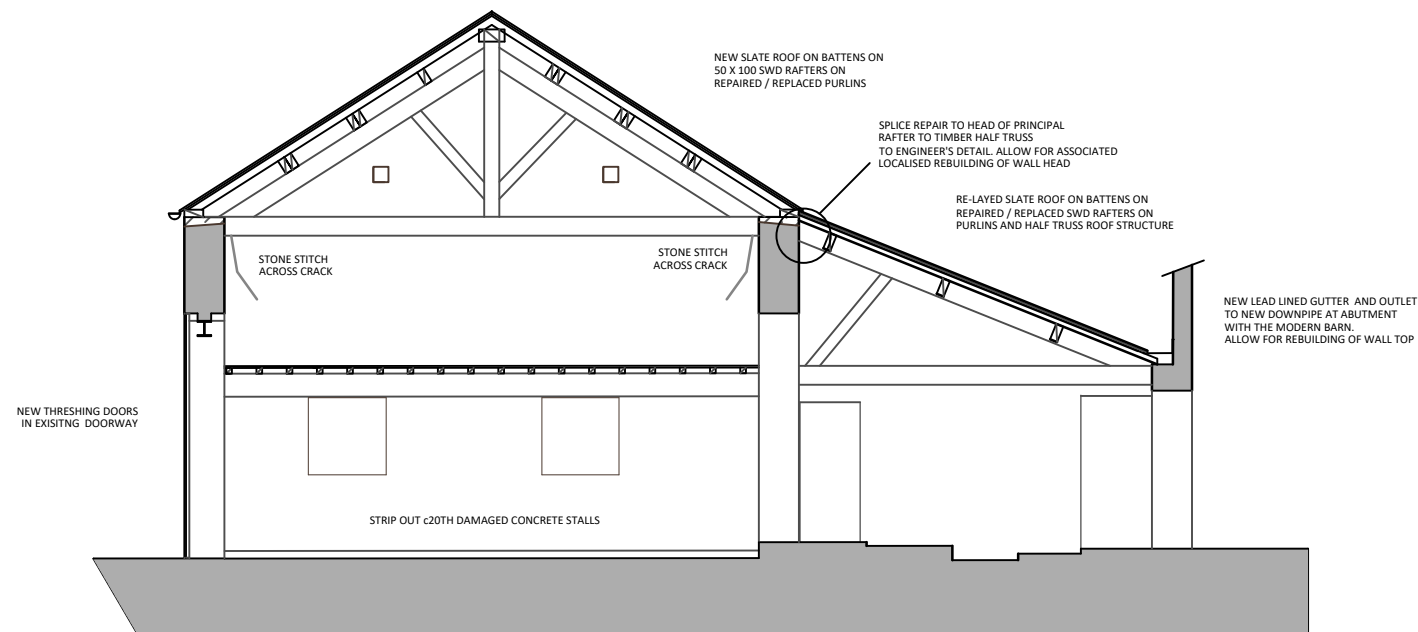

SECTION LOOKING WEST

Revision Notes: A - DIMENSIONS ADDED

Drawn:	Date:	Title:	Drawing No:	Revision:
Jl	08/ 25	CRANE WOOD FARM BARN	137CW-02-03	A
Scale:		ELEVATIONS AND SECTION AS PROPOSED		
1/100 @ A3				