



FRONT / SOUTH ELEVATION

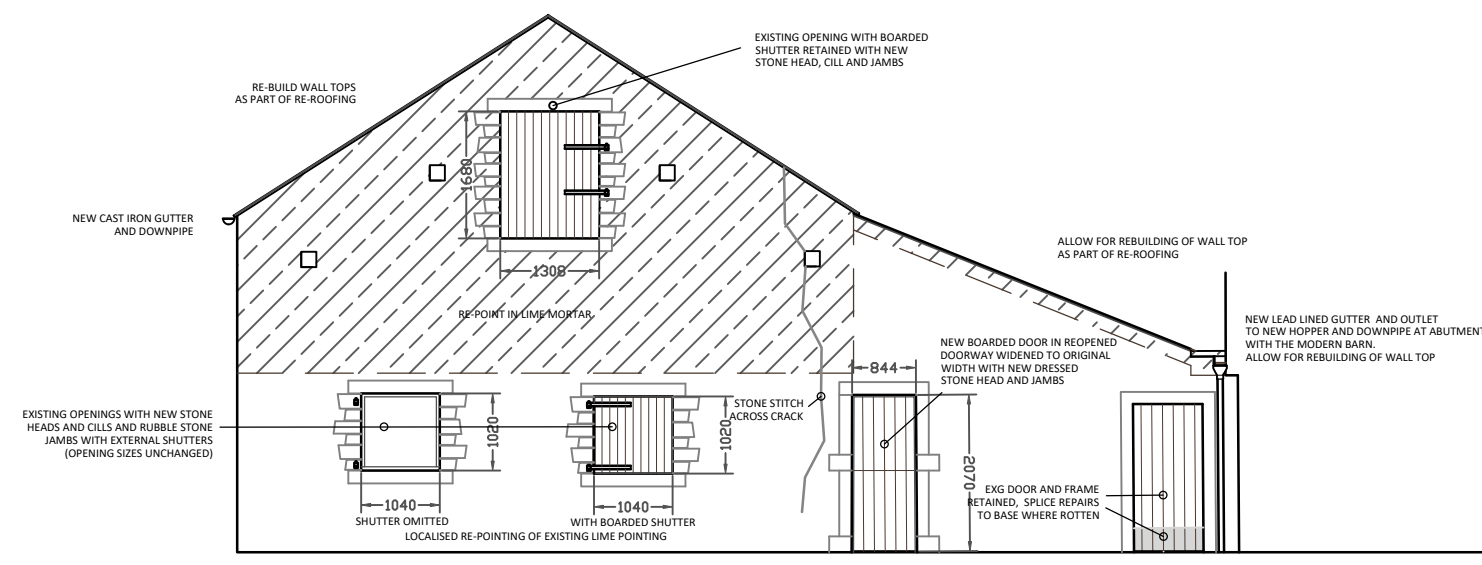

SIDE / EAST ELEVATION

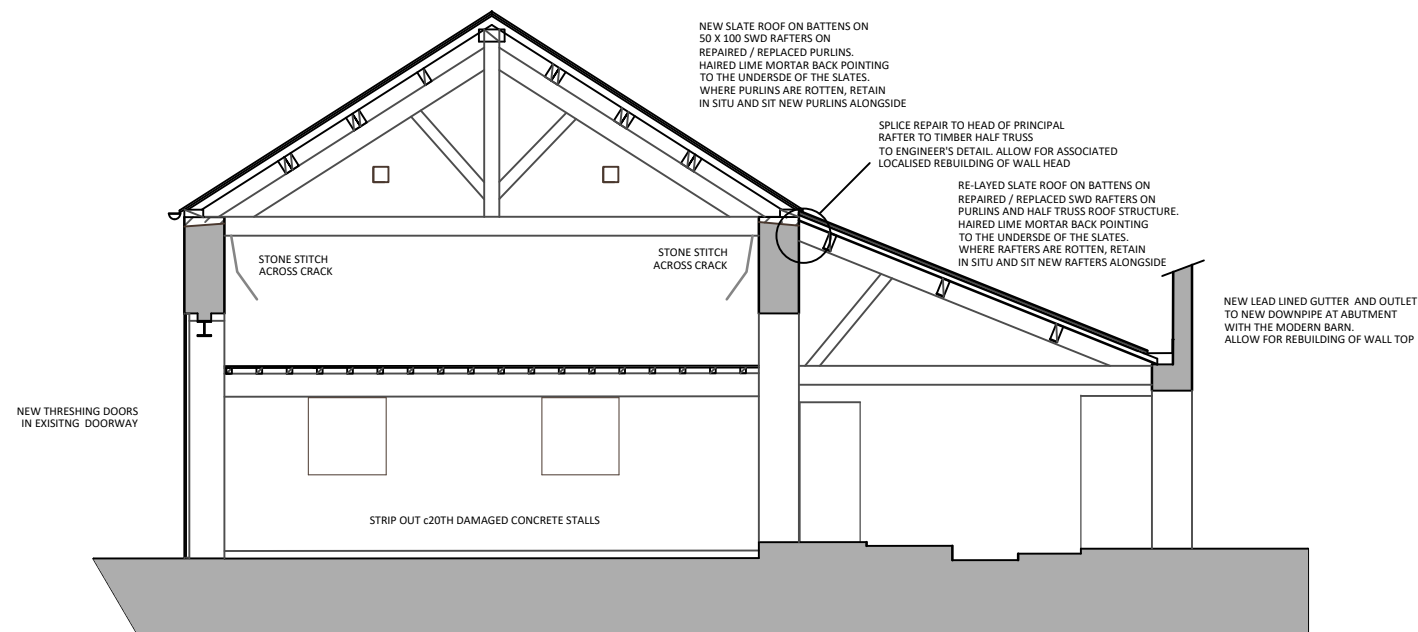

SECTION LOOKING WEST

Revision Notes: A - DIMENSIONS ADDED / B - BACK POINTING ADDED / C - SHIPPON DOOR AMENDED /

D - RETENTION OF ROTTEN PURLINS AND RAFTERS IN SITU

Drawn: <b>J1</b>	Date: <b>08/ 25</b>	Title: <b>CRANE WOOD FARM BARN</b>	Drawing No: <b>137CW-02-03</b>	Revision: <b>D</b>
Scale: <b>1/100 @ A3</b>		<b>ELEVATIONS AND SECTION AS PROPOSED</b>		