


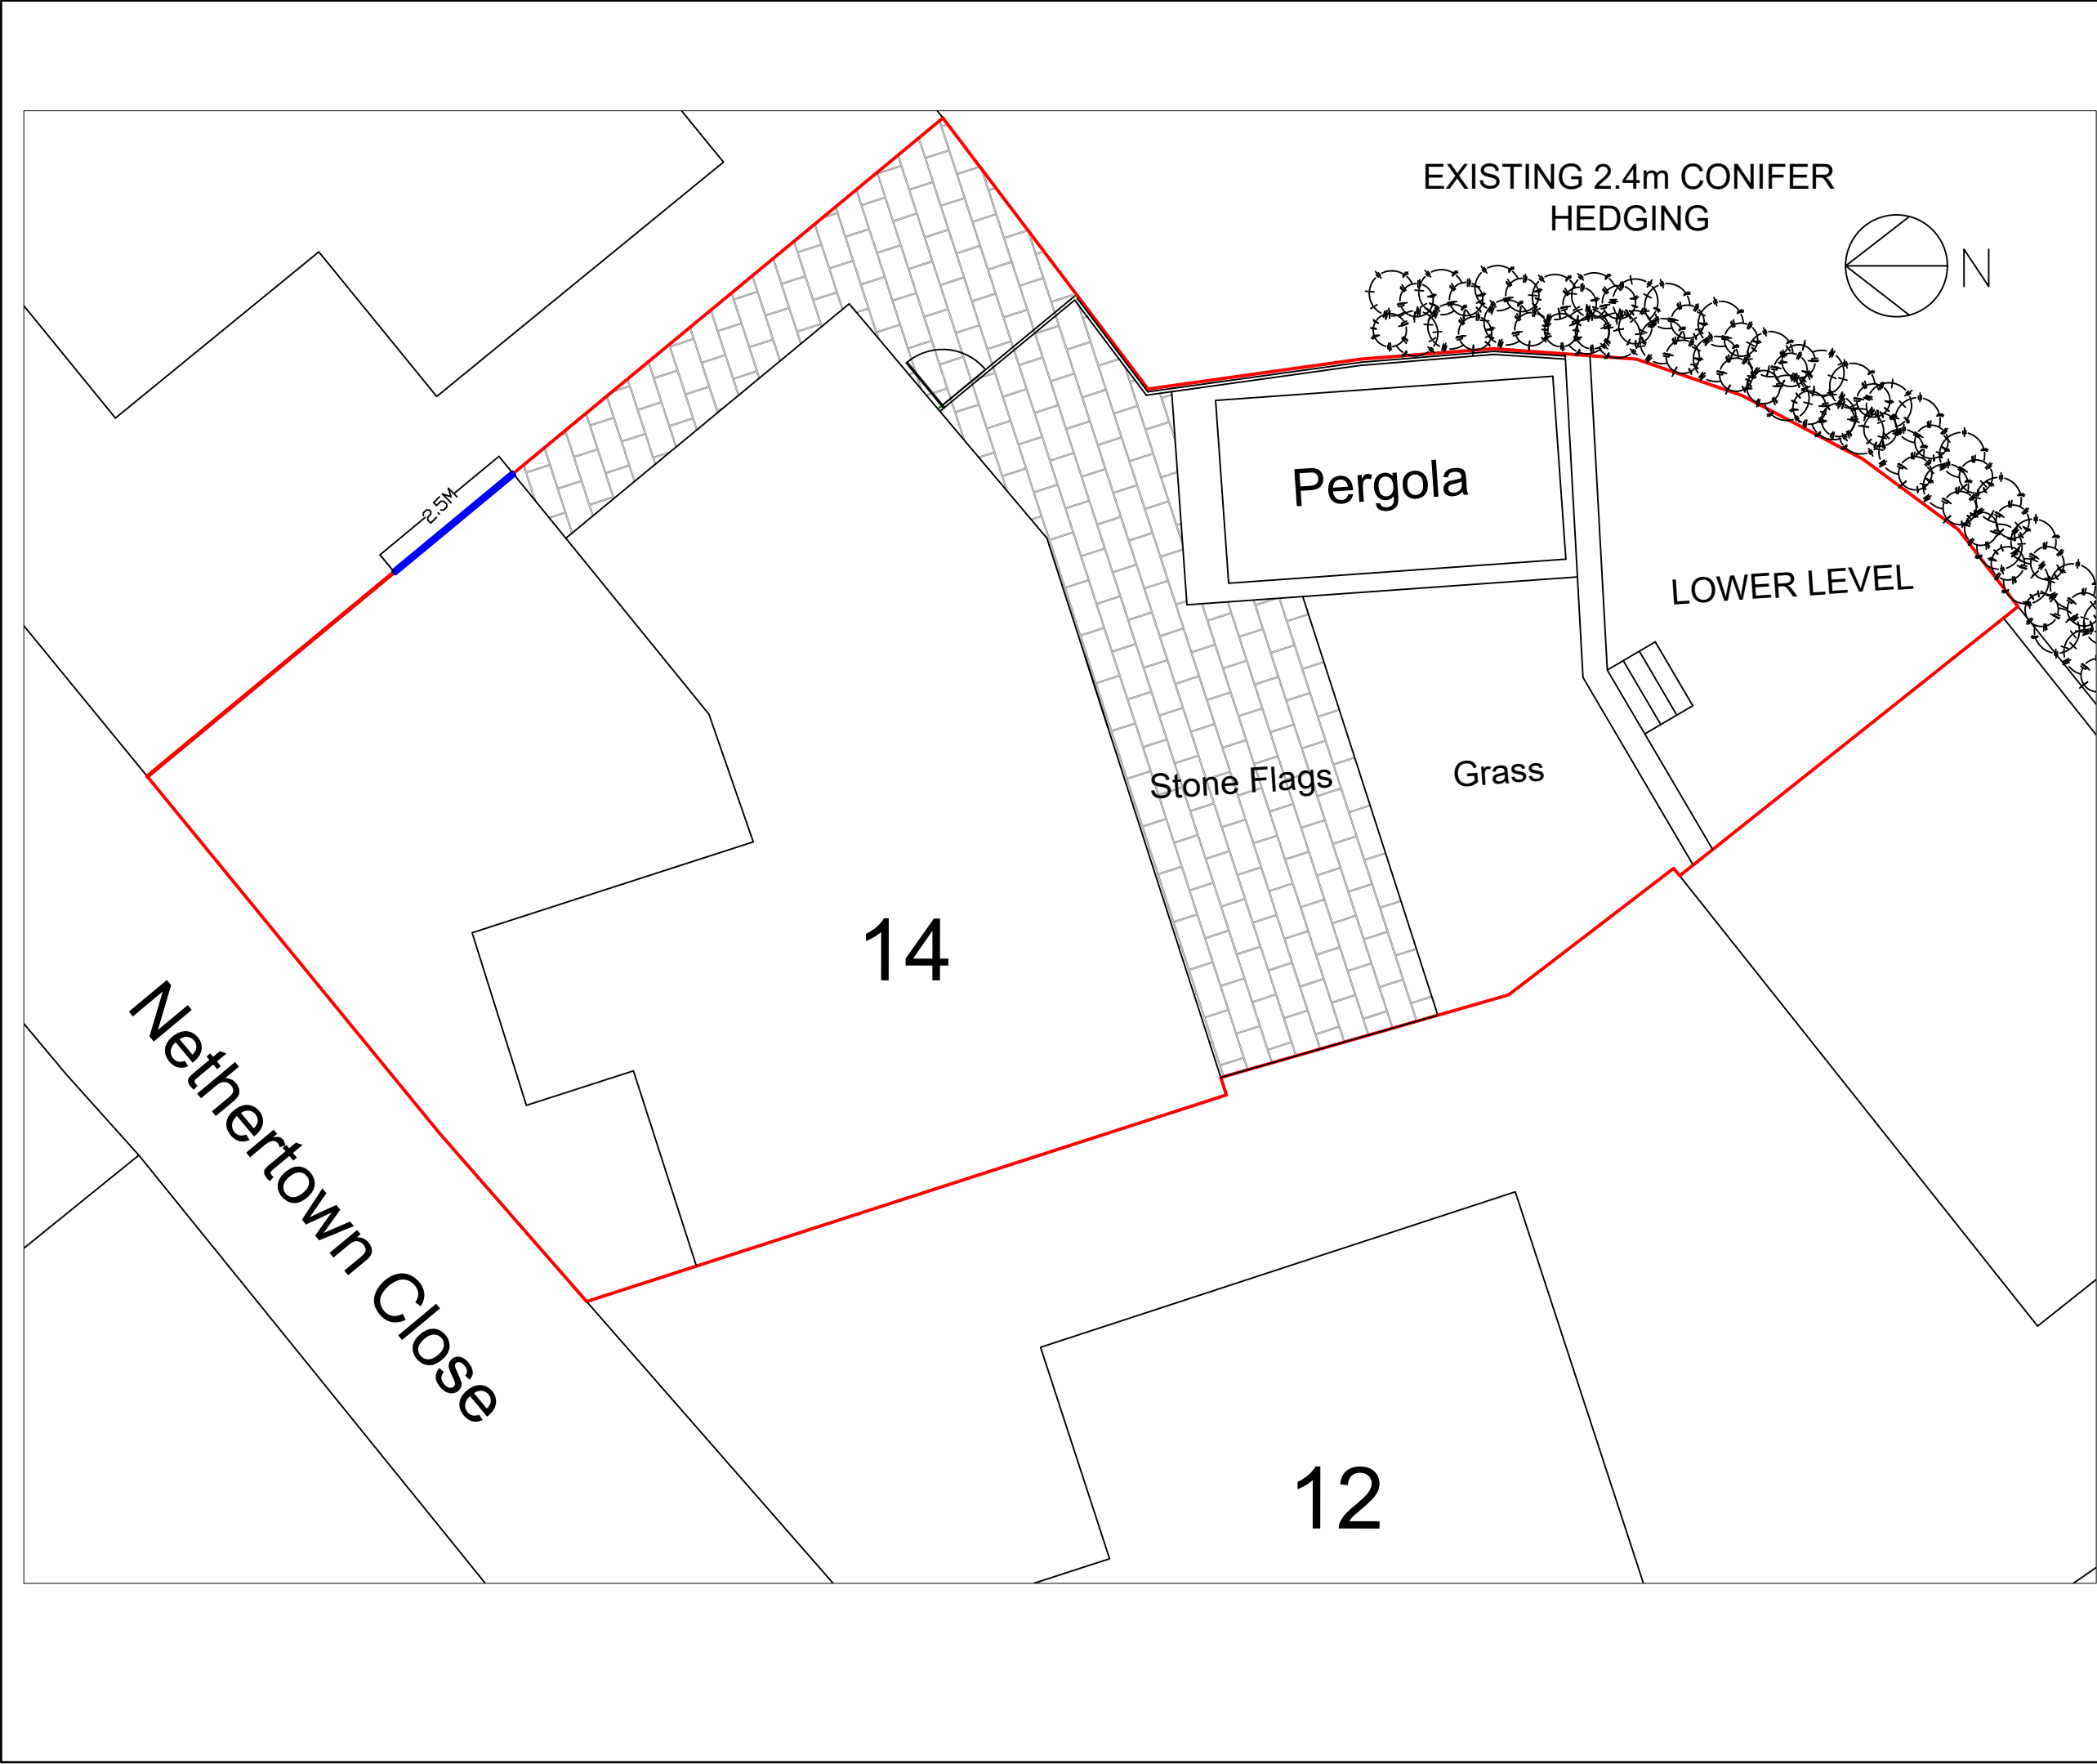

**Peter Hitchen**  
Architects

Marathon House  
The Sidings Business Park  
Whalley, BB7 9SE

01254 823 885

[www.peterhitchenarchitects.co.uk](http://www.peterhitchenarchitects.co.uk)

NOTES:

Blue Line Indicates location of  
1.8m High Timber Fence

| No. | Description | Date |
|-----|-------------|------|
|     |             |      |
|     |             |      |
CLIENT: ALISON LANCASTER

14 NETHERTOWN CLOSE  
WHALLEY  
CLITHEROE  
BB1 9SF

PROJECT: PROPOSED 1.8m High Fence

SHEET: PROPOSED SITE PLAN

|                |            |
|----------------|------------|
| Project number | PHA/974    |
| Date           | 19/08/2025 |
| Drawn by       | DH         |
| Checked by     | PH         |

**A2.1**

|            |       |
|------------|-------|
| Scale      | 1:100 |
| Sheet size | A3    |