


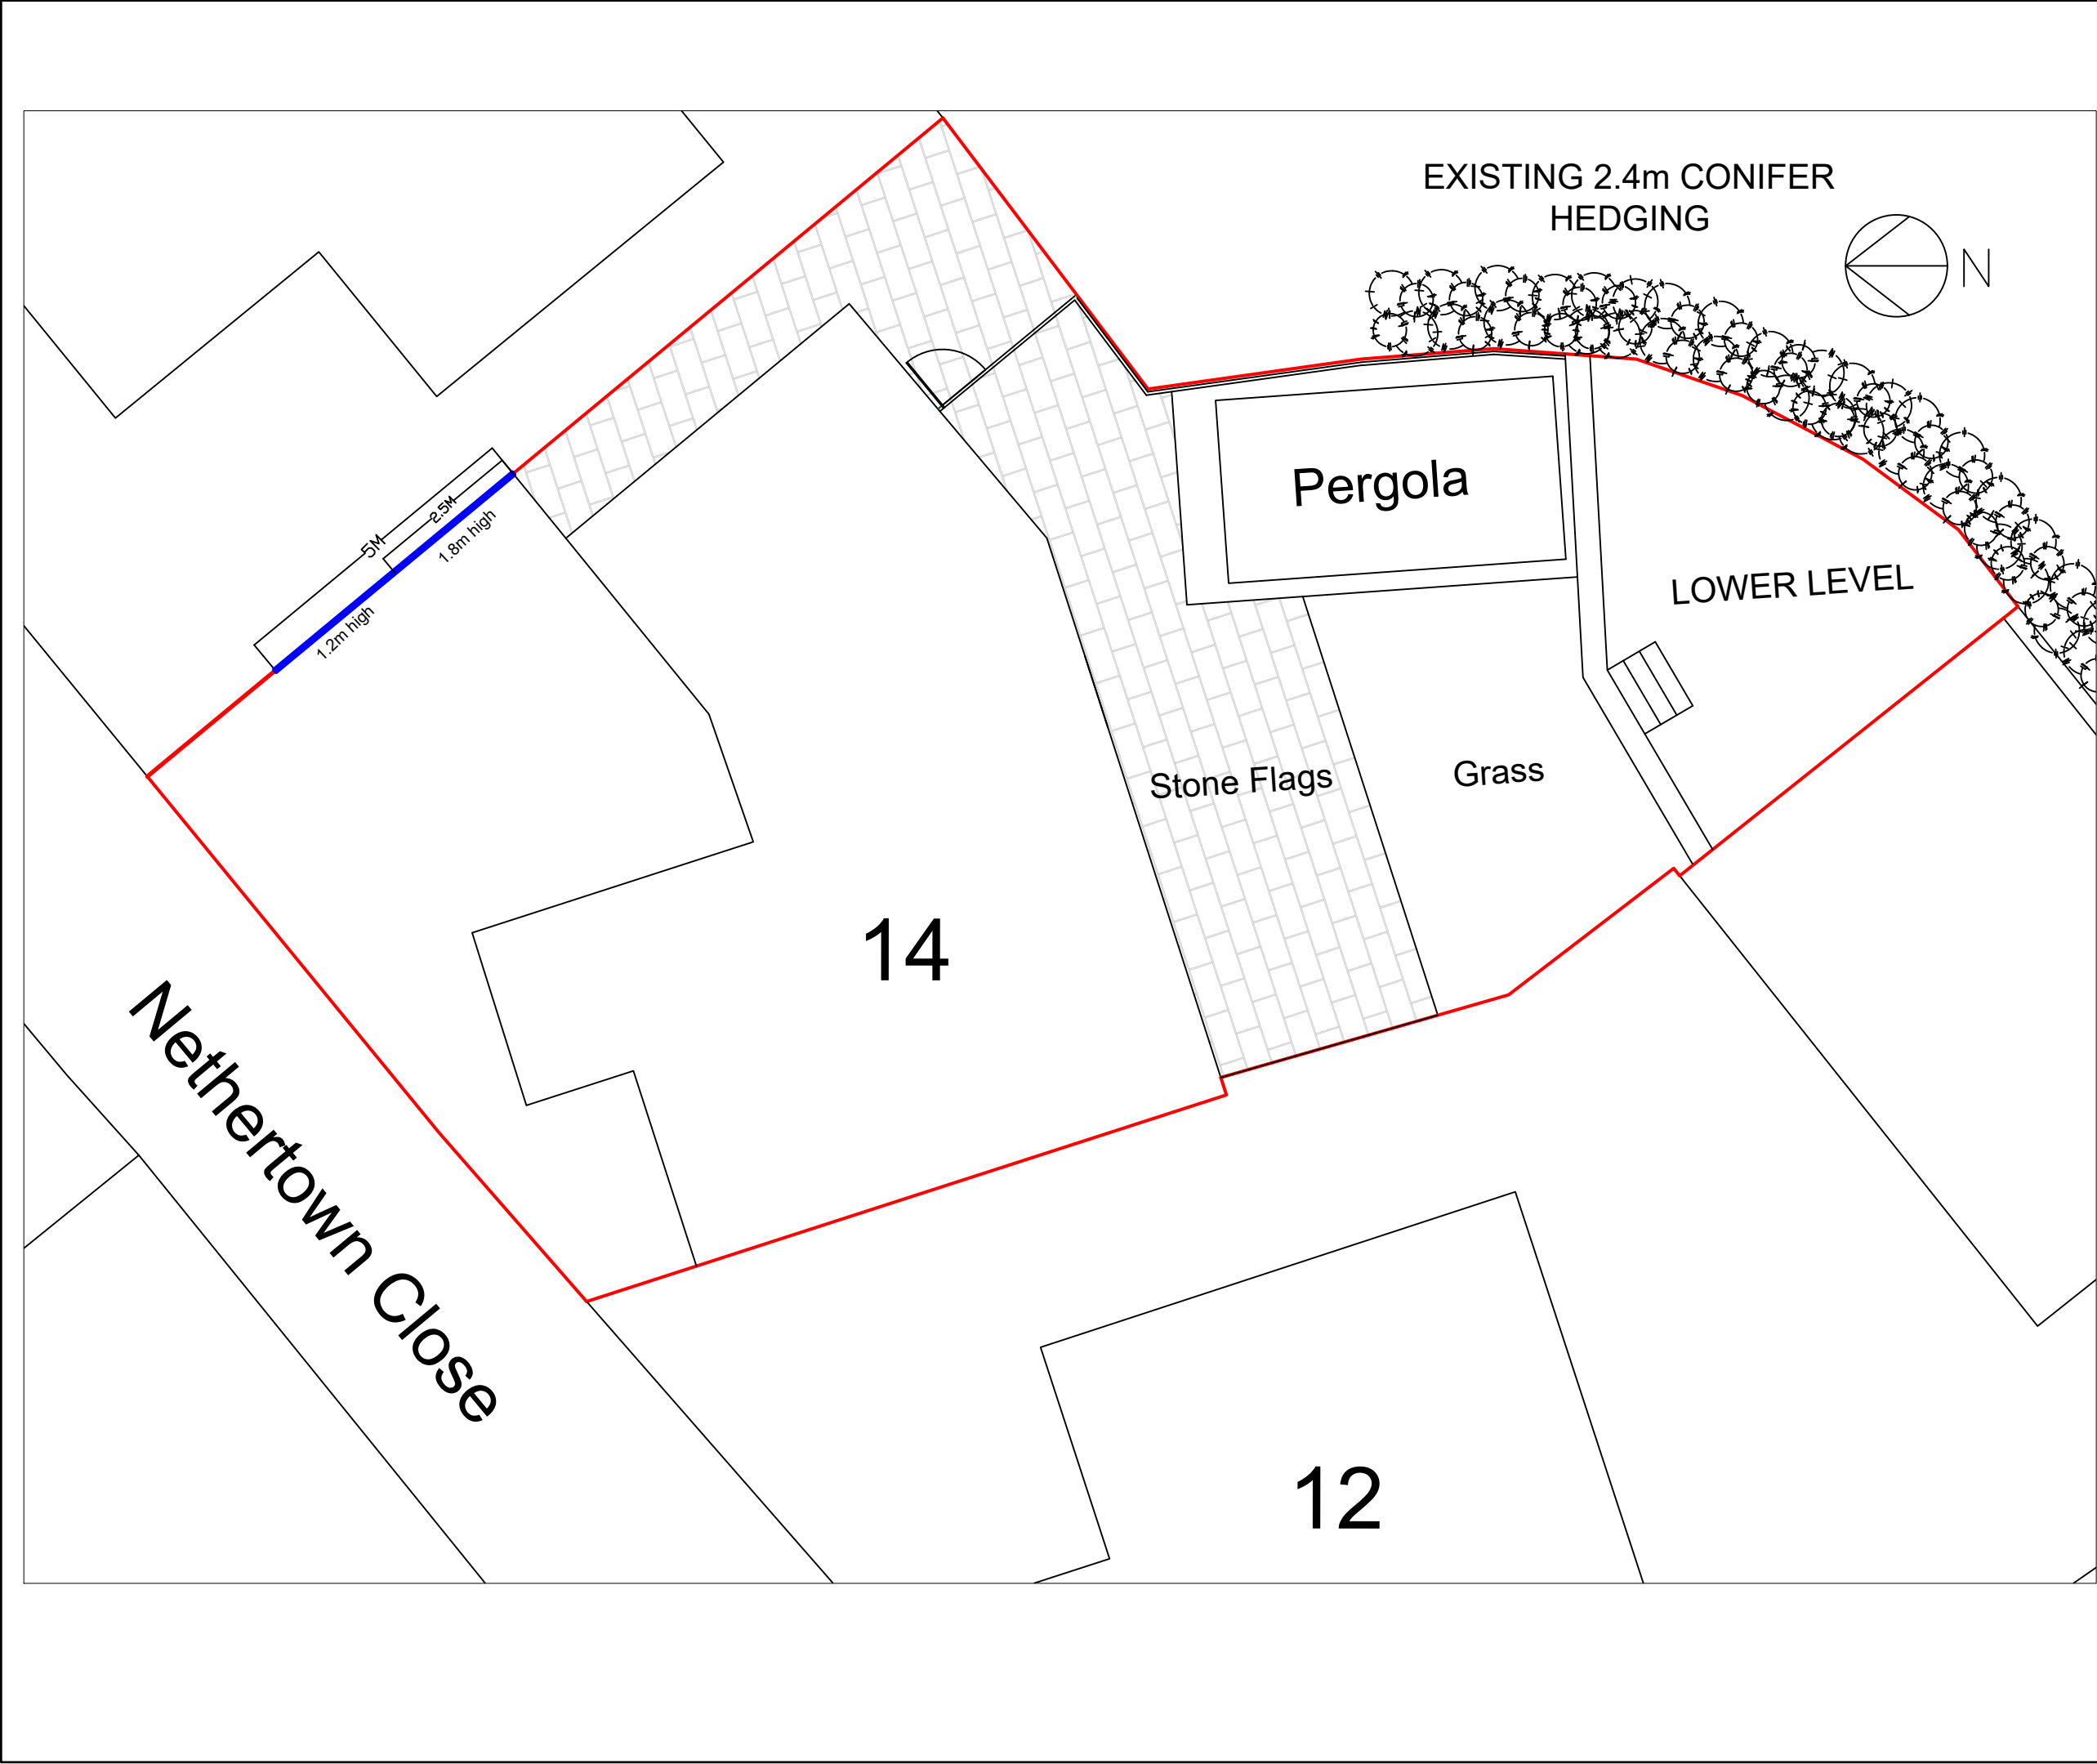

Peter Hitchen
Architects

Marathon House
The Sidings Business Park
Whalley, BB7 9SE

01254 823 885

www.peterhitchenarchitects.co.uk

NOTES:
Blue Line Indicates location of
variable height timber fence
(1.8m to 1.2m)

No.	Description	Date

CLIENT: ALISON LANCASTER

14 NETHERTOWN CLOSE
WHALLEY
CLITHEROE
BB1 9SF

PROJECT: PROPOSED 1.8m High Fence

SHEET: PROPOSED SITE PLAN

Project number PHA/974

Date 19/08/2025

Drawn by DH

Checked by PH

A2.1

Scale 1:100

Sheet size A3