

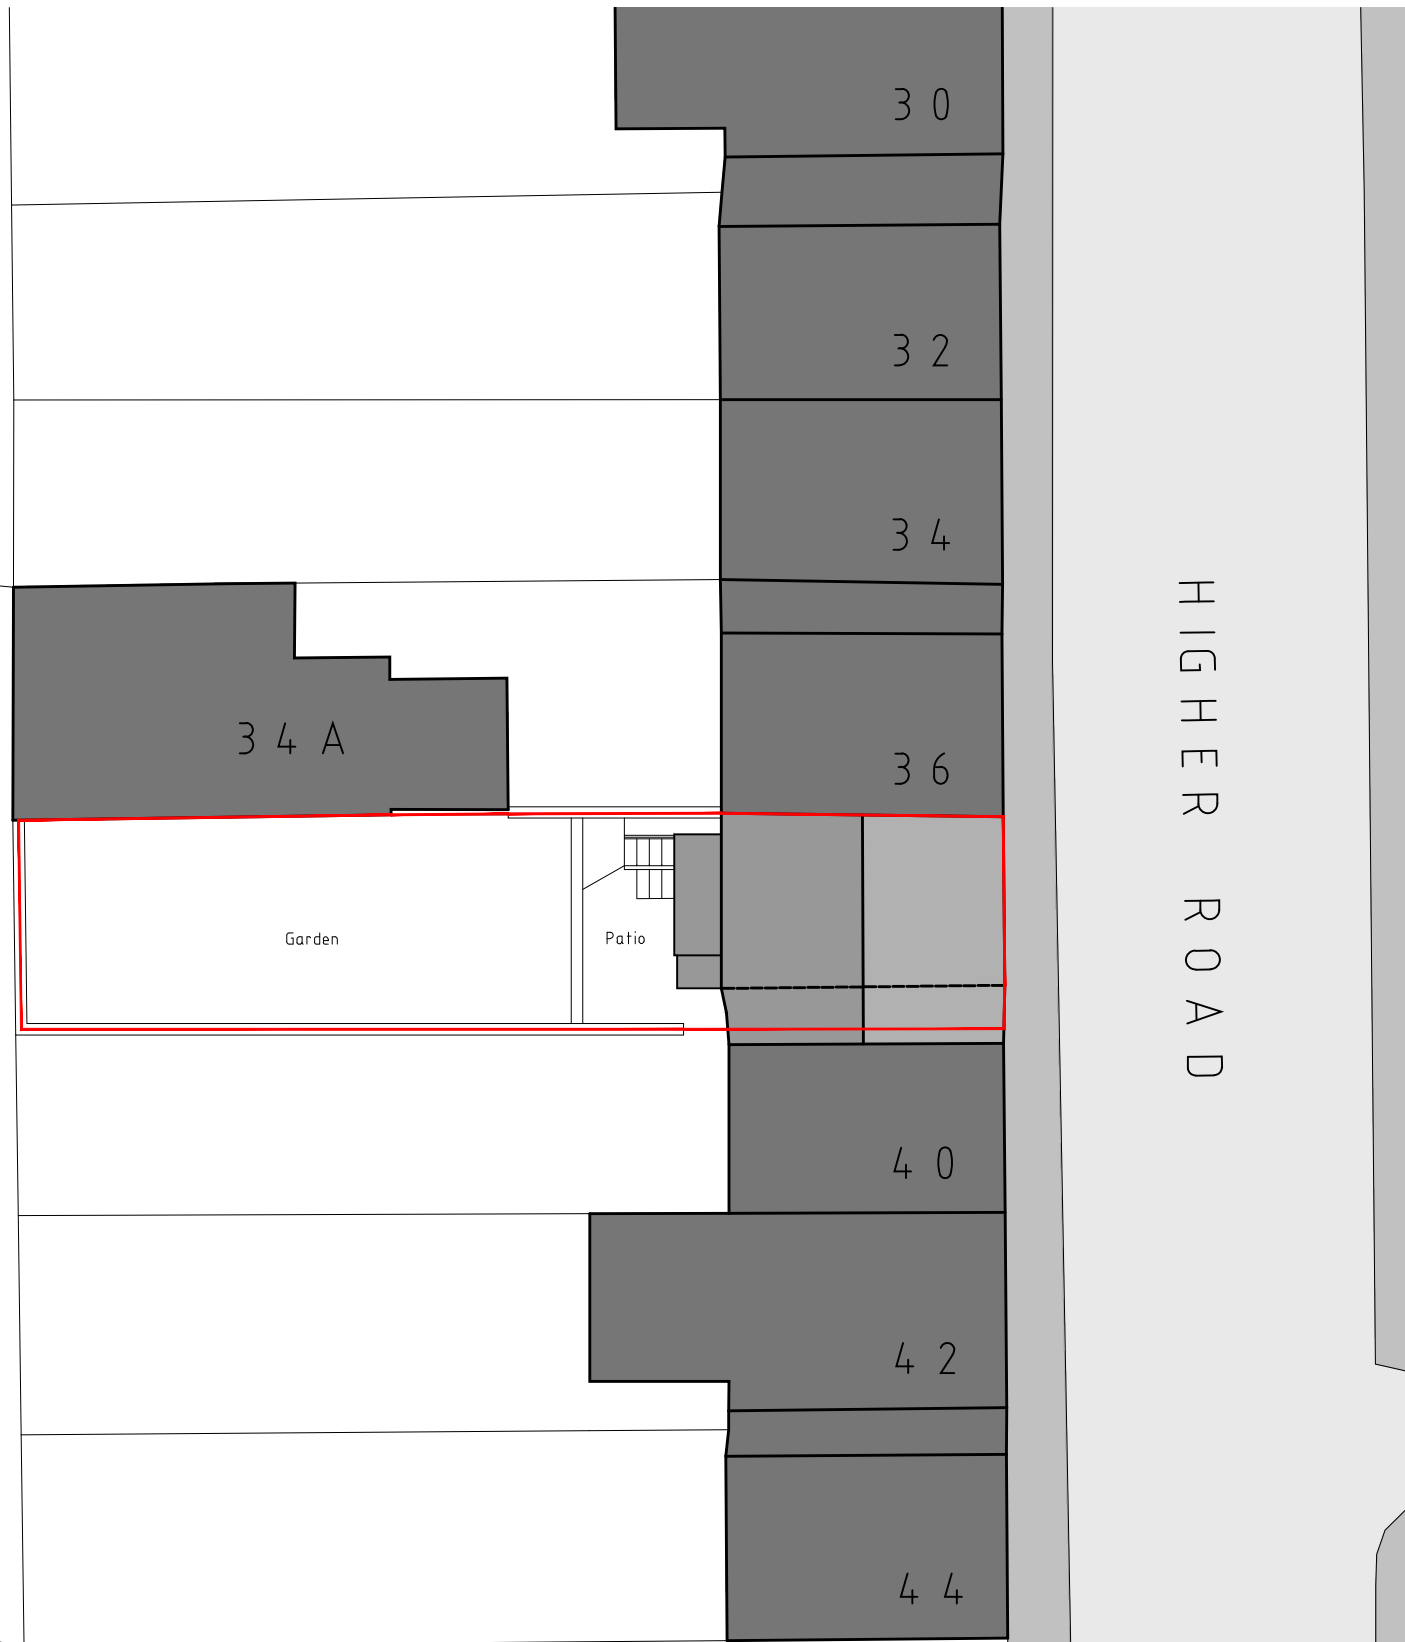


EXISTING & PROPOSED SITE PLANS


REAR EXTENSION - 38 HIGHER ROAD - LONGRIDGE - PRESTON - PR3 3SX

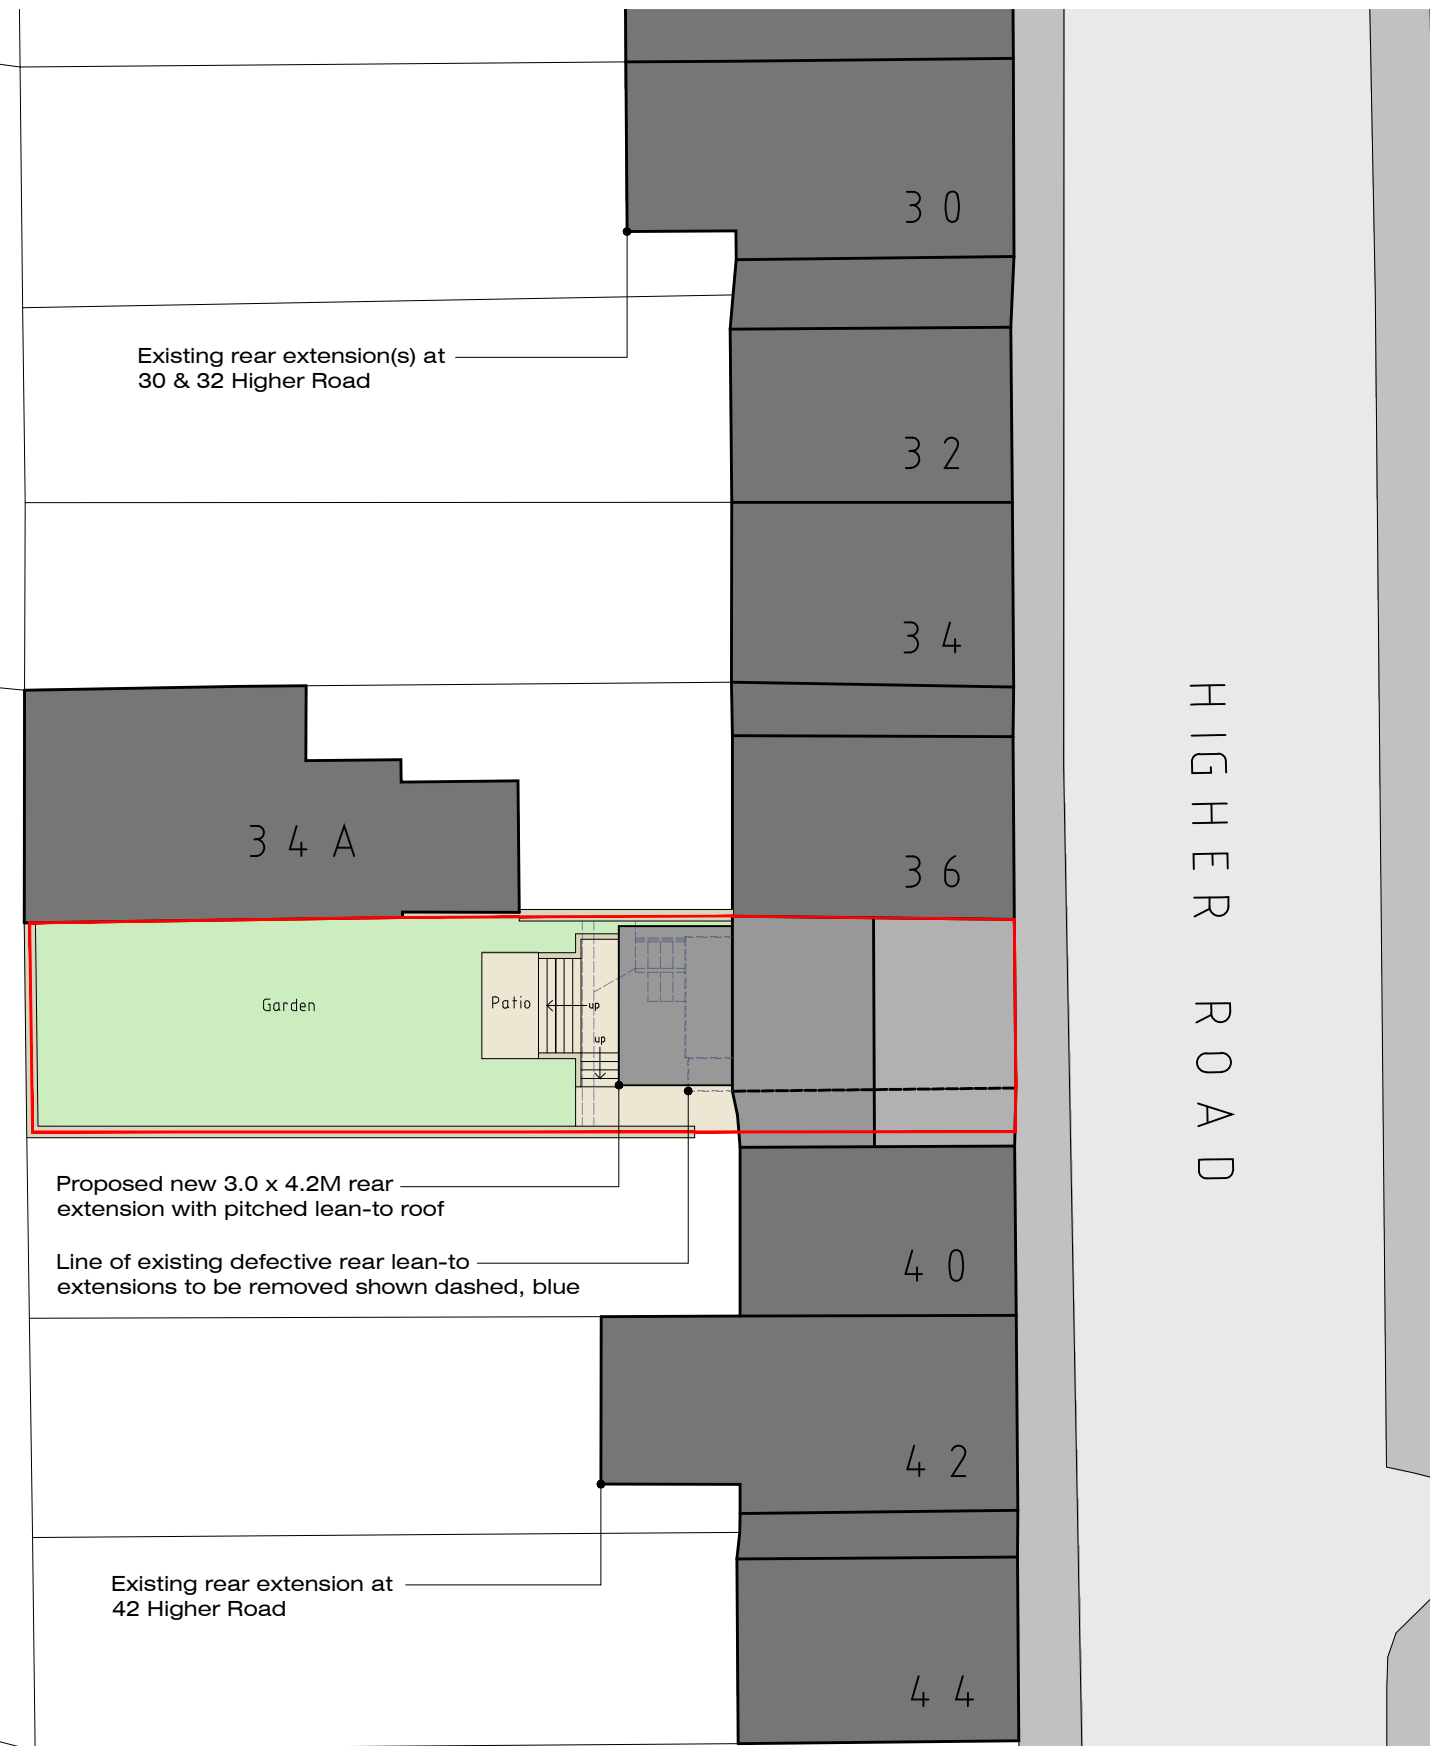

EXISTING SITE PLAN

 

PROPOSED SITE PLAN

 

MR Harry Roberts & MS Paula Marwood 38 HIGHER ROAD LONGRIDGE PRESTON LANCASHIRE PR3 3SX	JM-0345	002
	EXISTING & PROPOSED SITE PLANS (O.S. Extract)	Date: 12.08.25 Drawn by: J Monks Scale: 1:200 (A3)
MONKS-ARCHITECTURAL-DESIGN 25 BIRCHFIELD DRIVE - LONGRIDGE- PRESTON - PR3 3HP		