
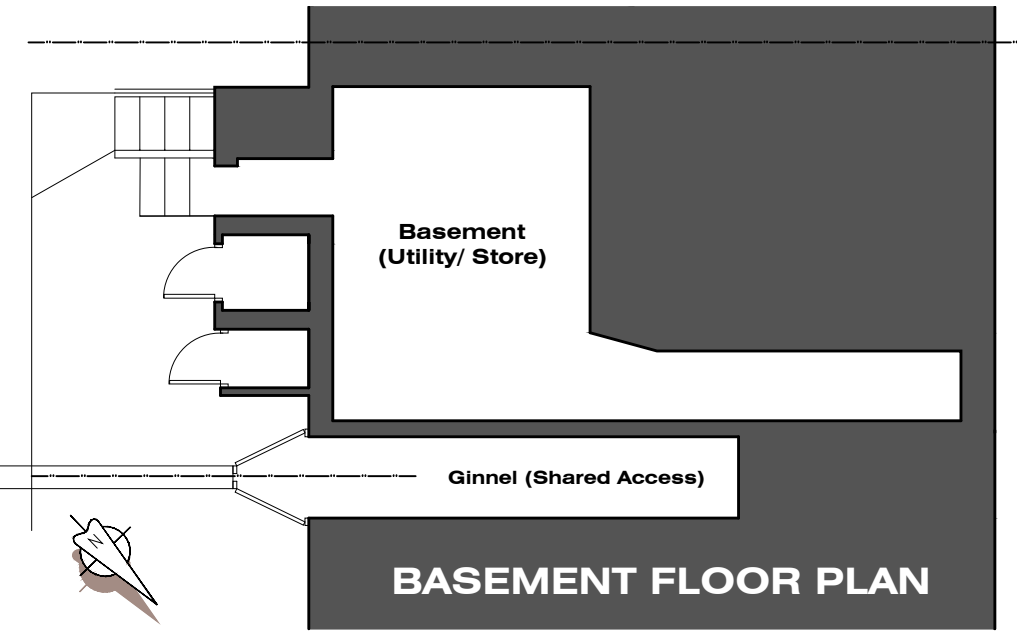
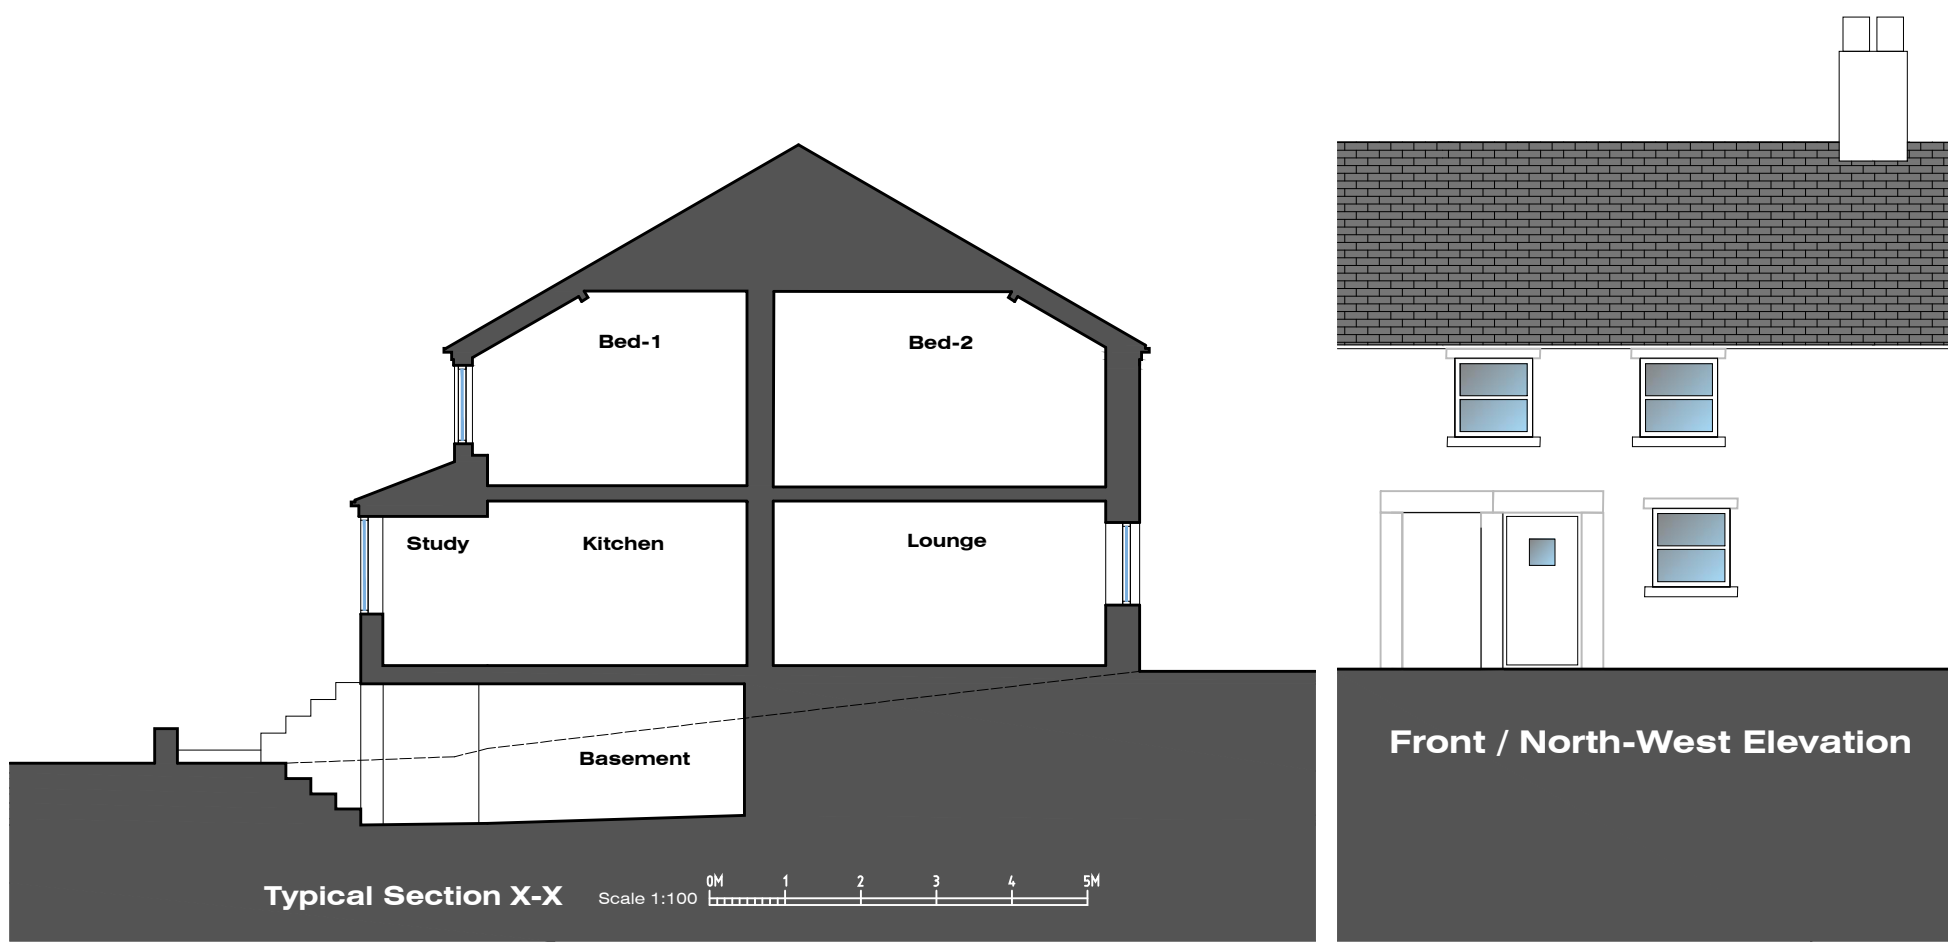
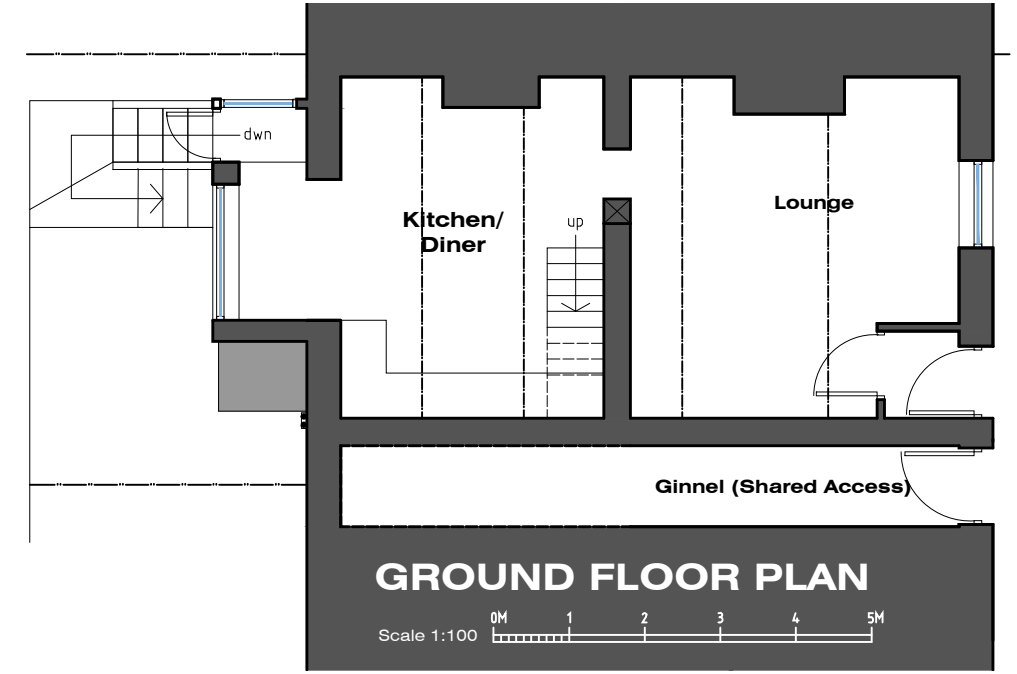
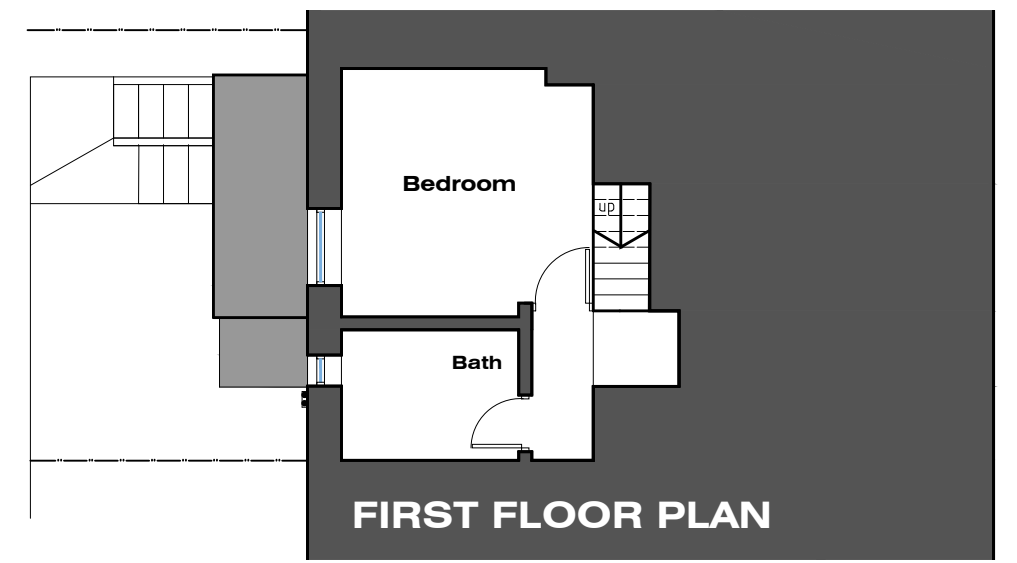


# EXISTING FLOOR PLANS, ELEVATIONS & SECTION

REAR EXTENSION - 38 HIGHER ROAD - LONGRIDGE - PRESTON - PR3 3SX

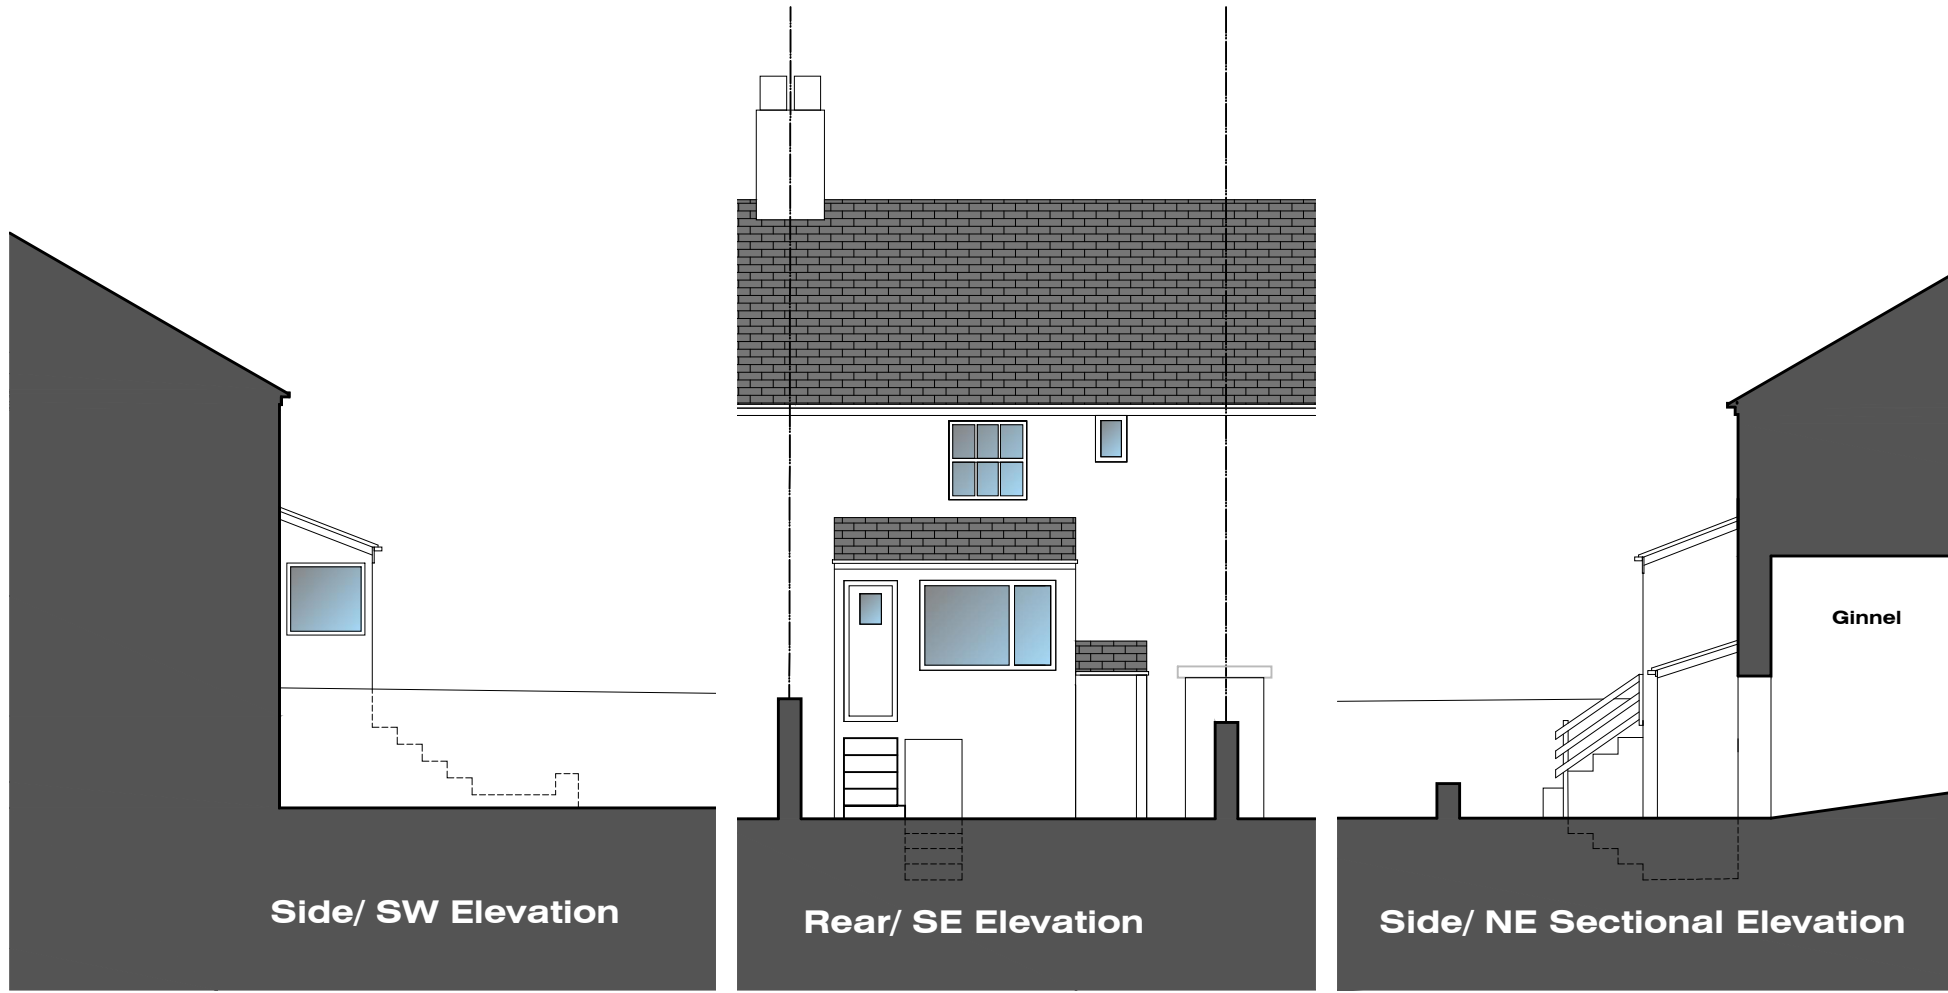

MR Harry Roberts & MS Paula Marwood 38 HIGHER ROAD LONGRIDGE PRESTON LANCASHIRE PR3 3SX	<b>JM-0345</b>	<b>003</b>
	<b>PROPOSED PLANS,                  ELEVATIONS &amp; SECTION</b>	
<b>MONKS-ARCHITECTURAL-DESIGN</b>		Date: 12.08.25 Drawn by: J Monks Scale: 1:100 (A3)
25 BIRCHFIELD DRIVE - LONGRIDGE- PRESTON - PR3 3HP		