

All levels and dimensions to be checked on site prior to construction / fabrication, report discrepancies immediately. Scale for Planning purposes only. This drawing is copyright protected.

REVISION


Key

Ownership Boundary

Site Boundary

PLANNING

SCALE 1:2500

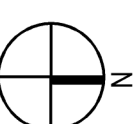

DATE • 25.11.25

DRAWN • SF

SCALE • 1:2500

CHECKED •

PROJECT

Alder House Farm
Field Barn

DRAWING
Expanded Proposed Site Plan




12 CARPENTER STREET • PERTH • PH1 5LZ

01738 230360

WWW.TRAILARCHITECTS.CO.UK

DRAWING No.

24009_PL(90)207

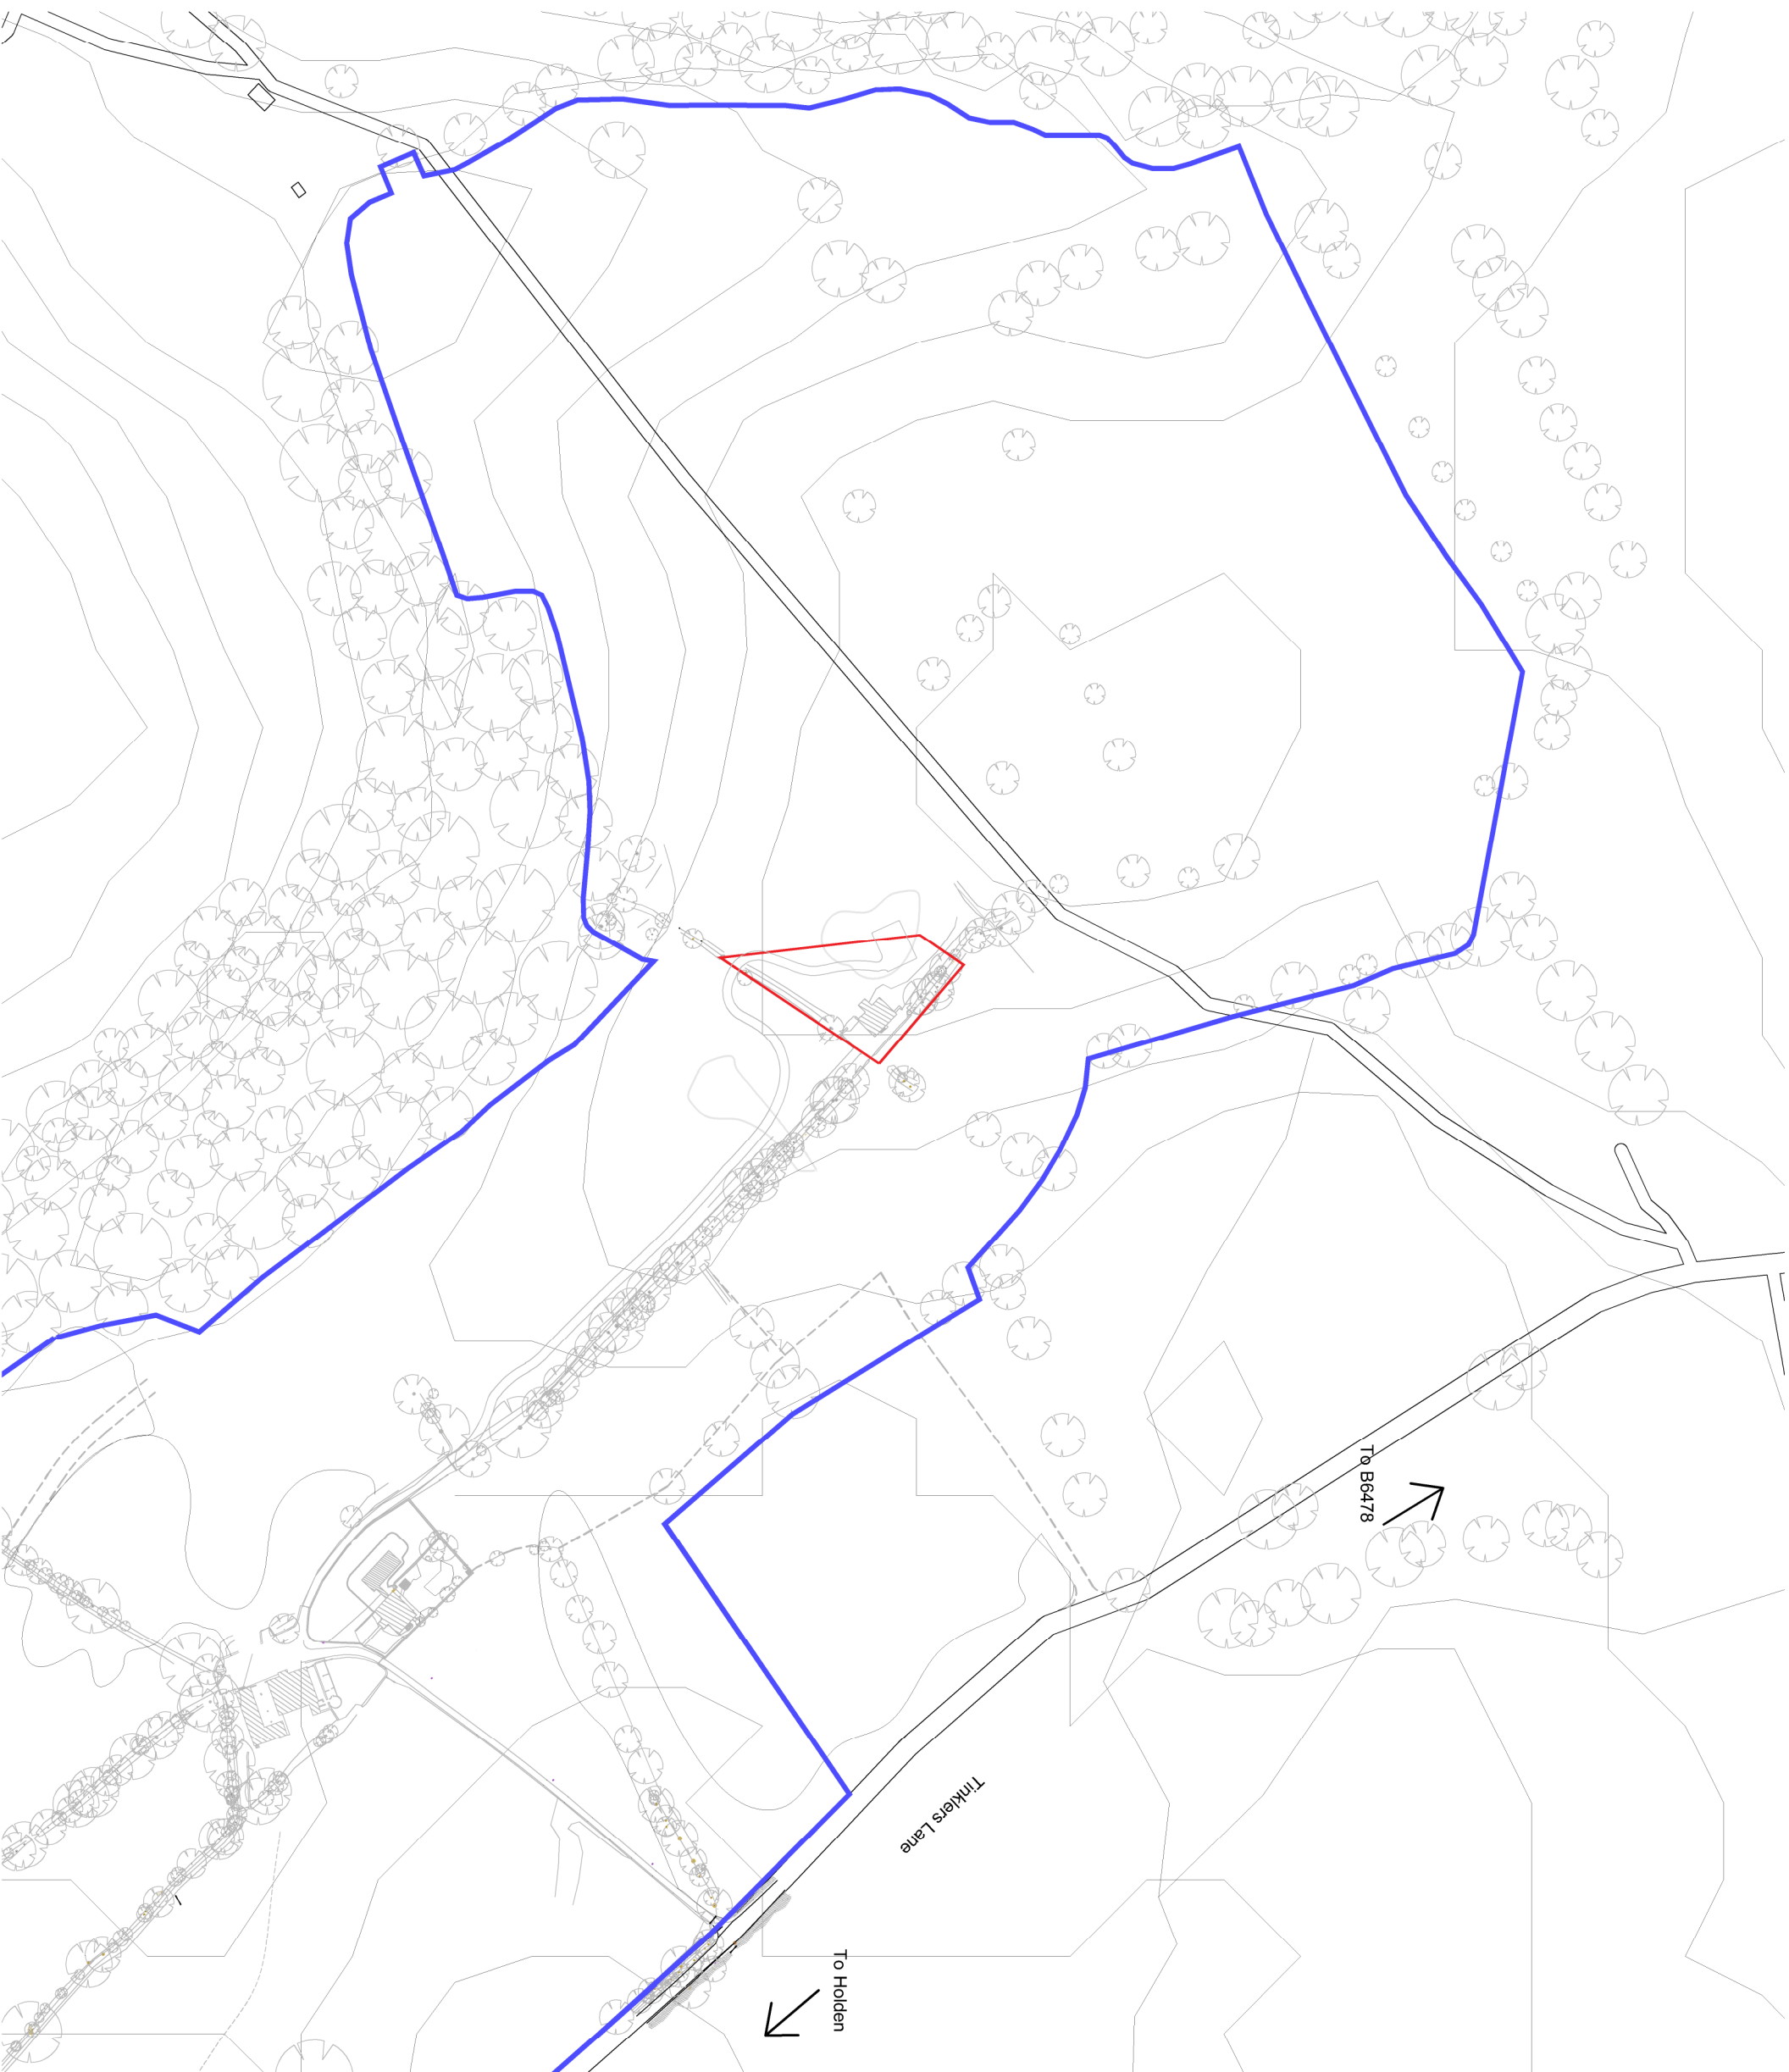

Field Barn
Expanded Proposed Site Plan