



All levels and dimensions to be checked on site prior to construction / fabrication; report discrepancies immediately.  
 Scale for Planning purposes only.  
 This drawing is copyright protected.


REVISION

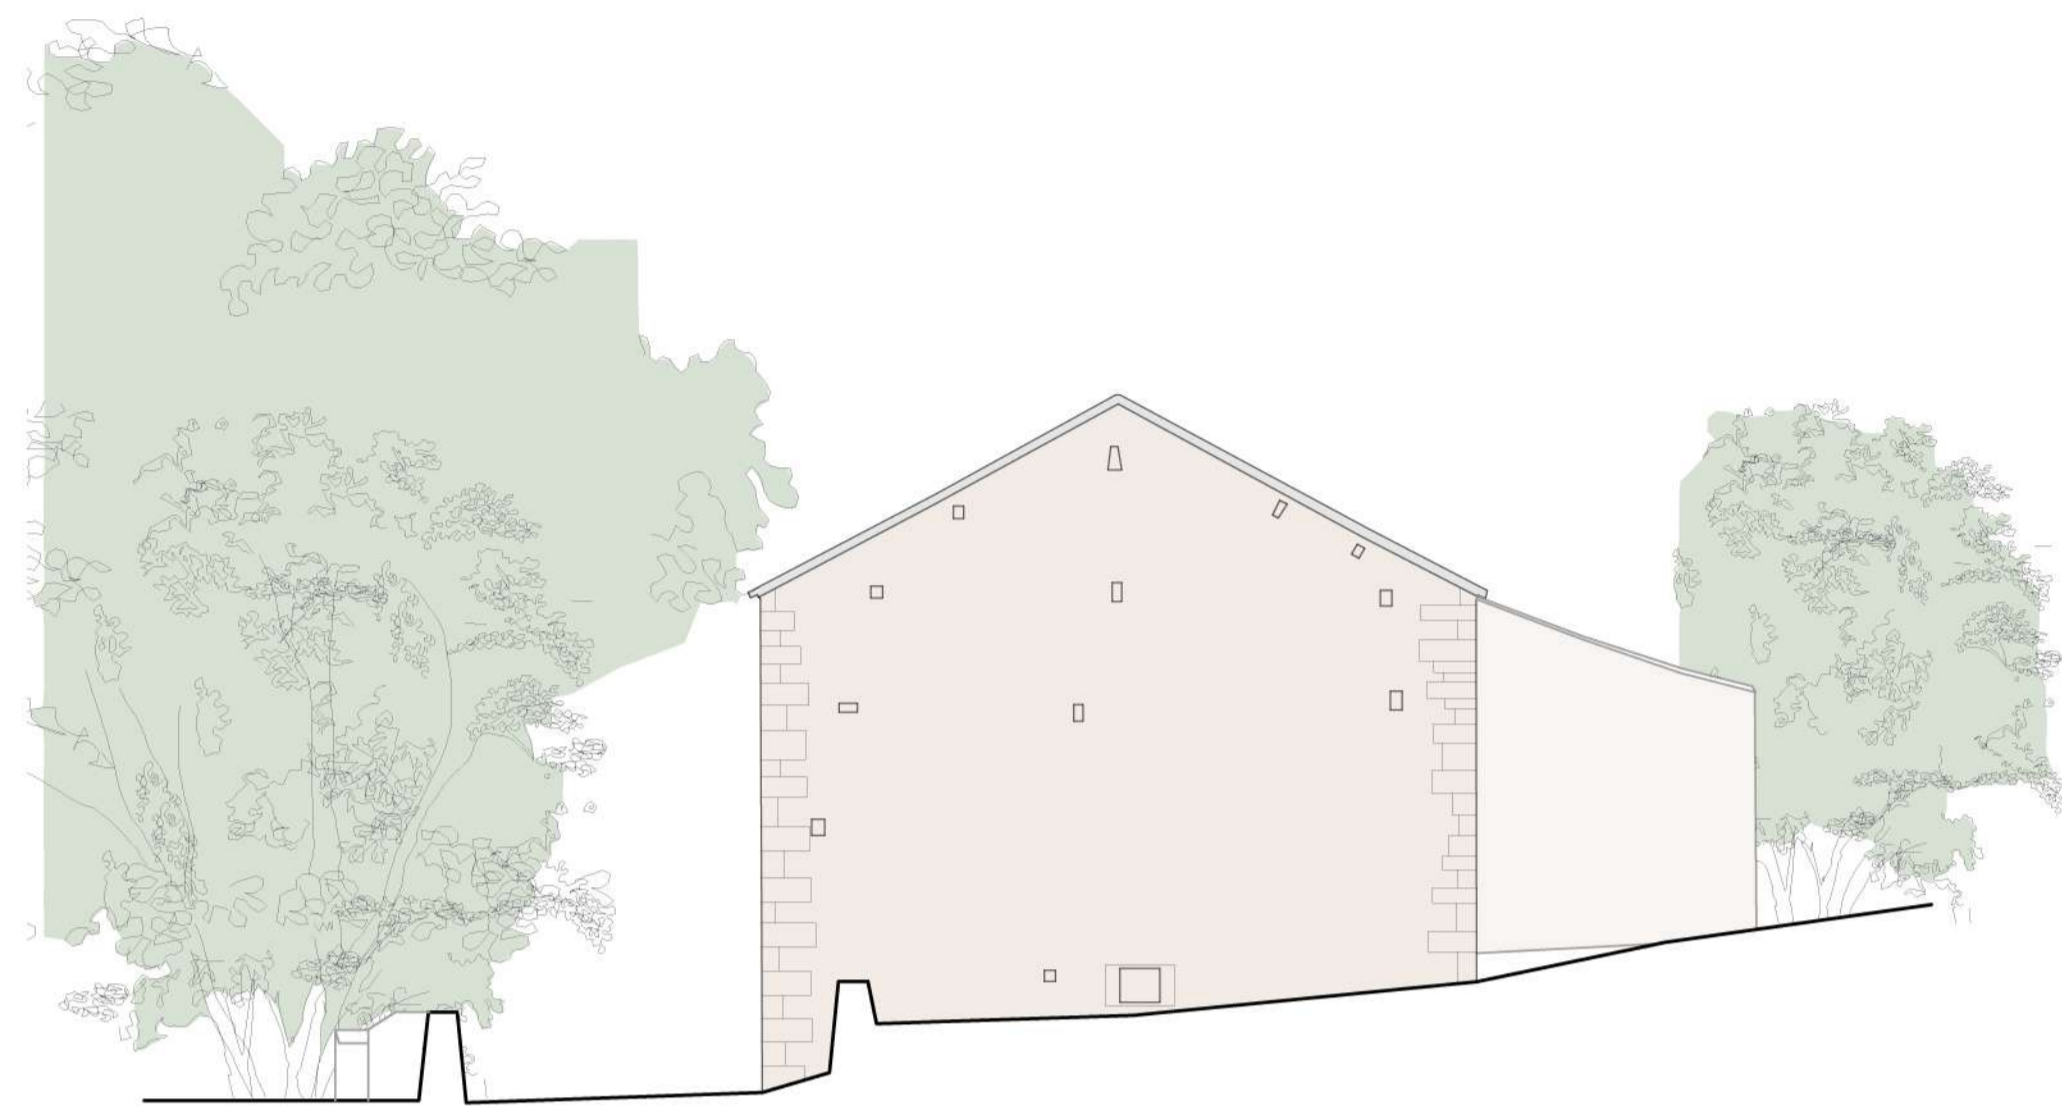


Field Barn  
Existing North-West Elevation

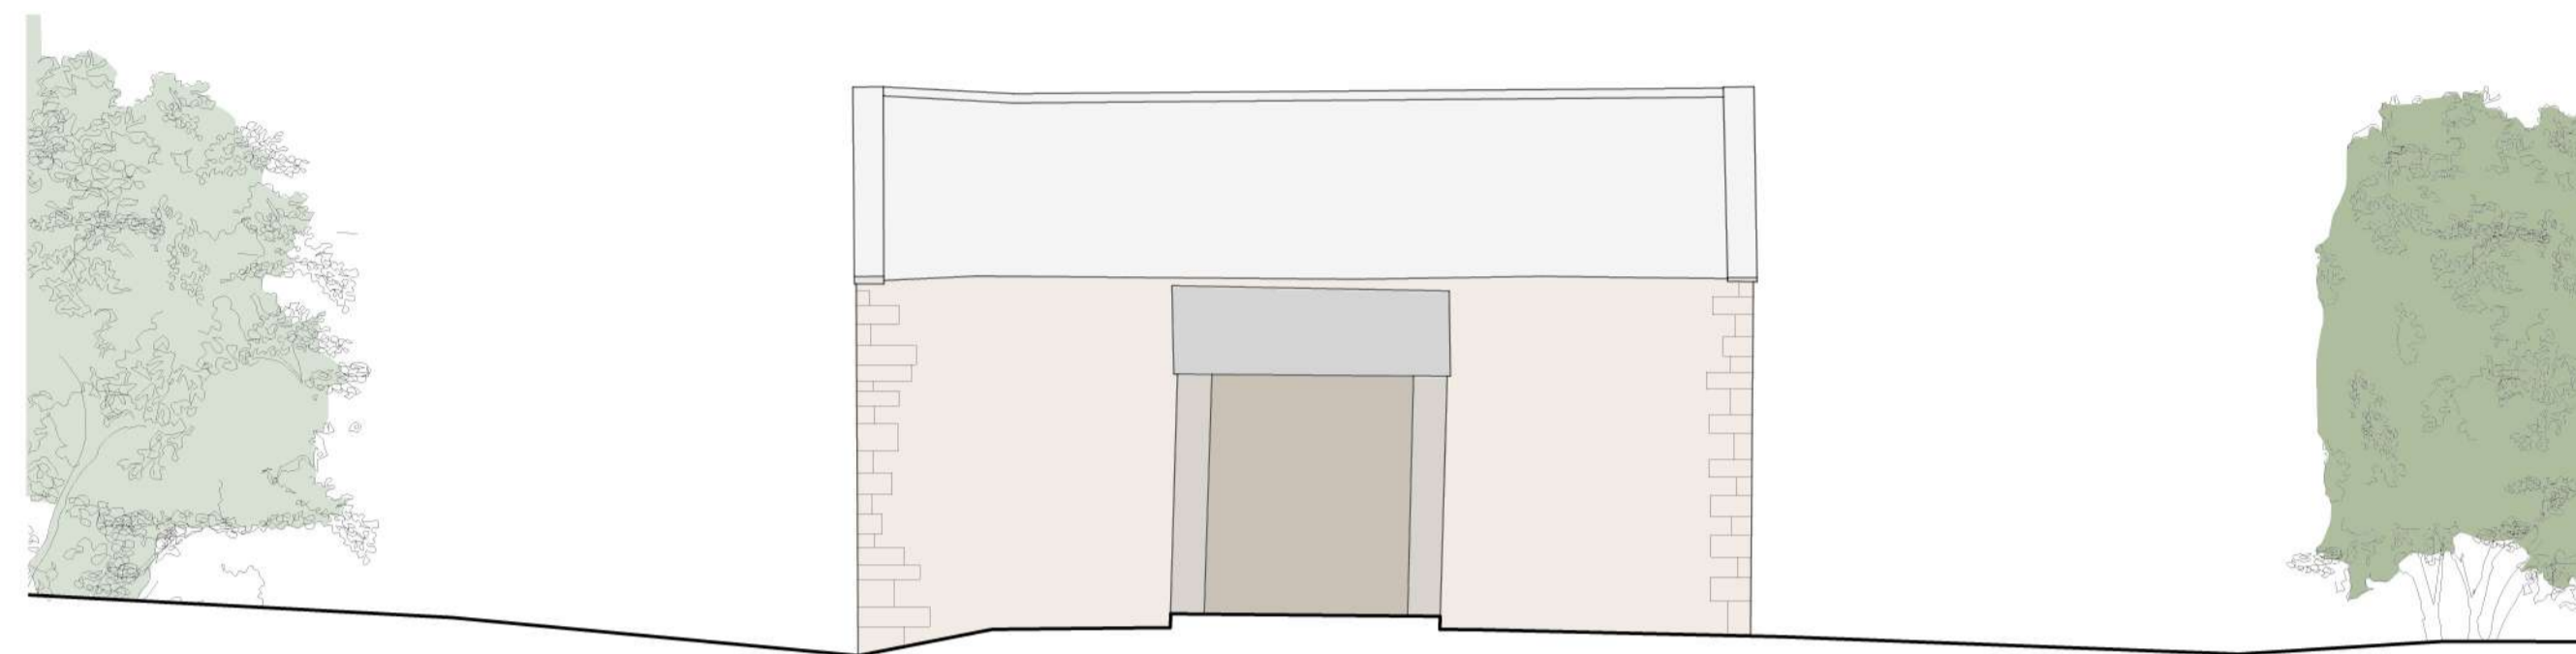

Field Barn  
Existing South-West Elevation

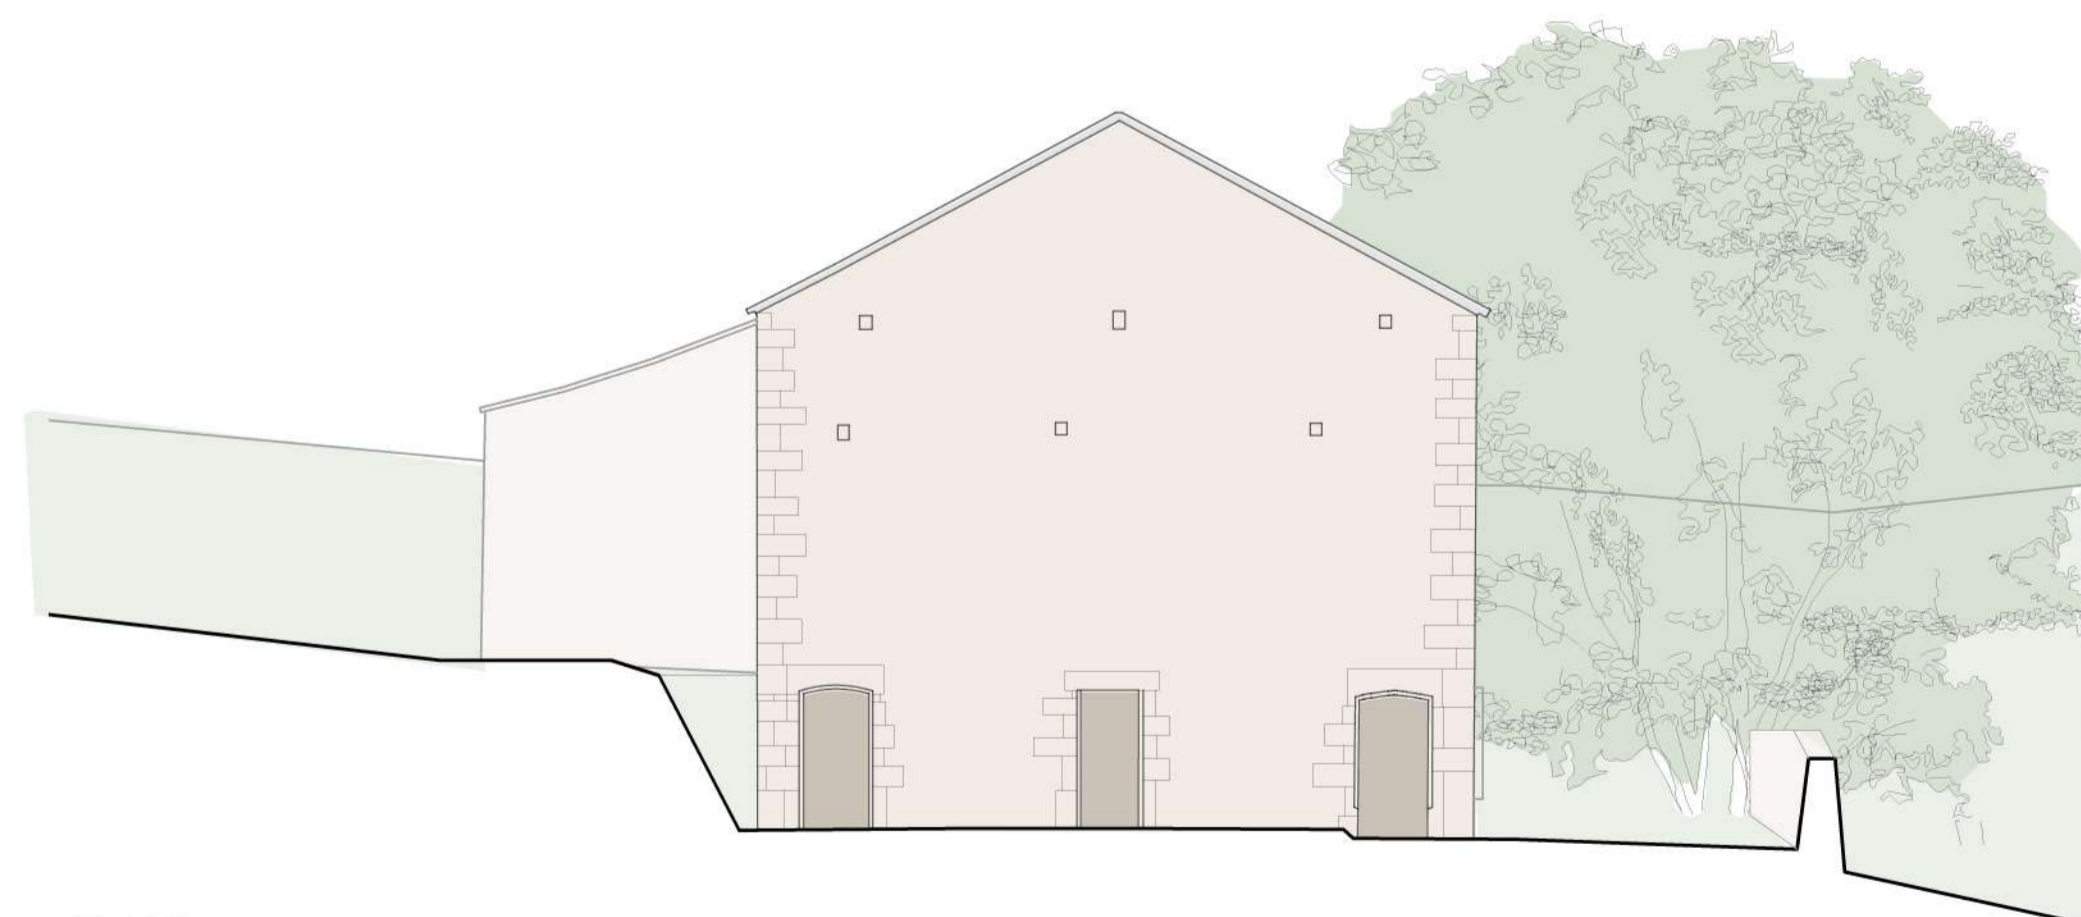

Field Barn  
Existing South-East Elevation

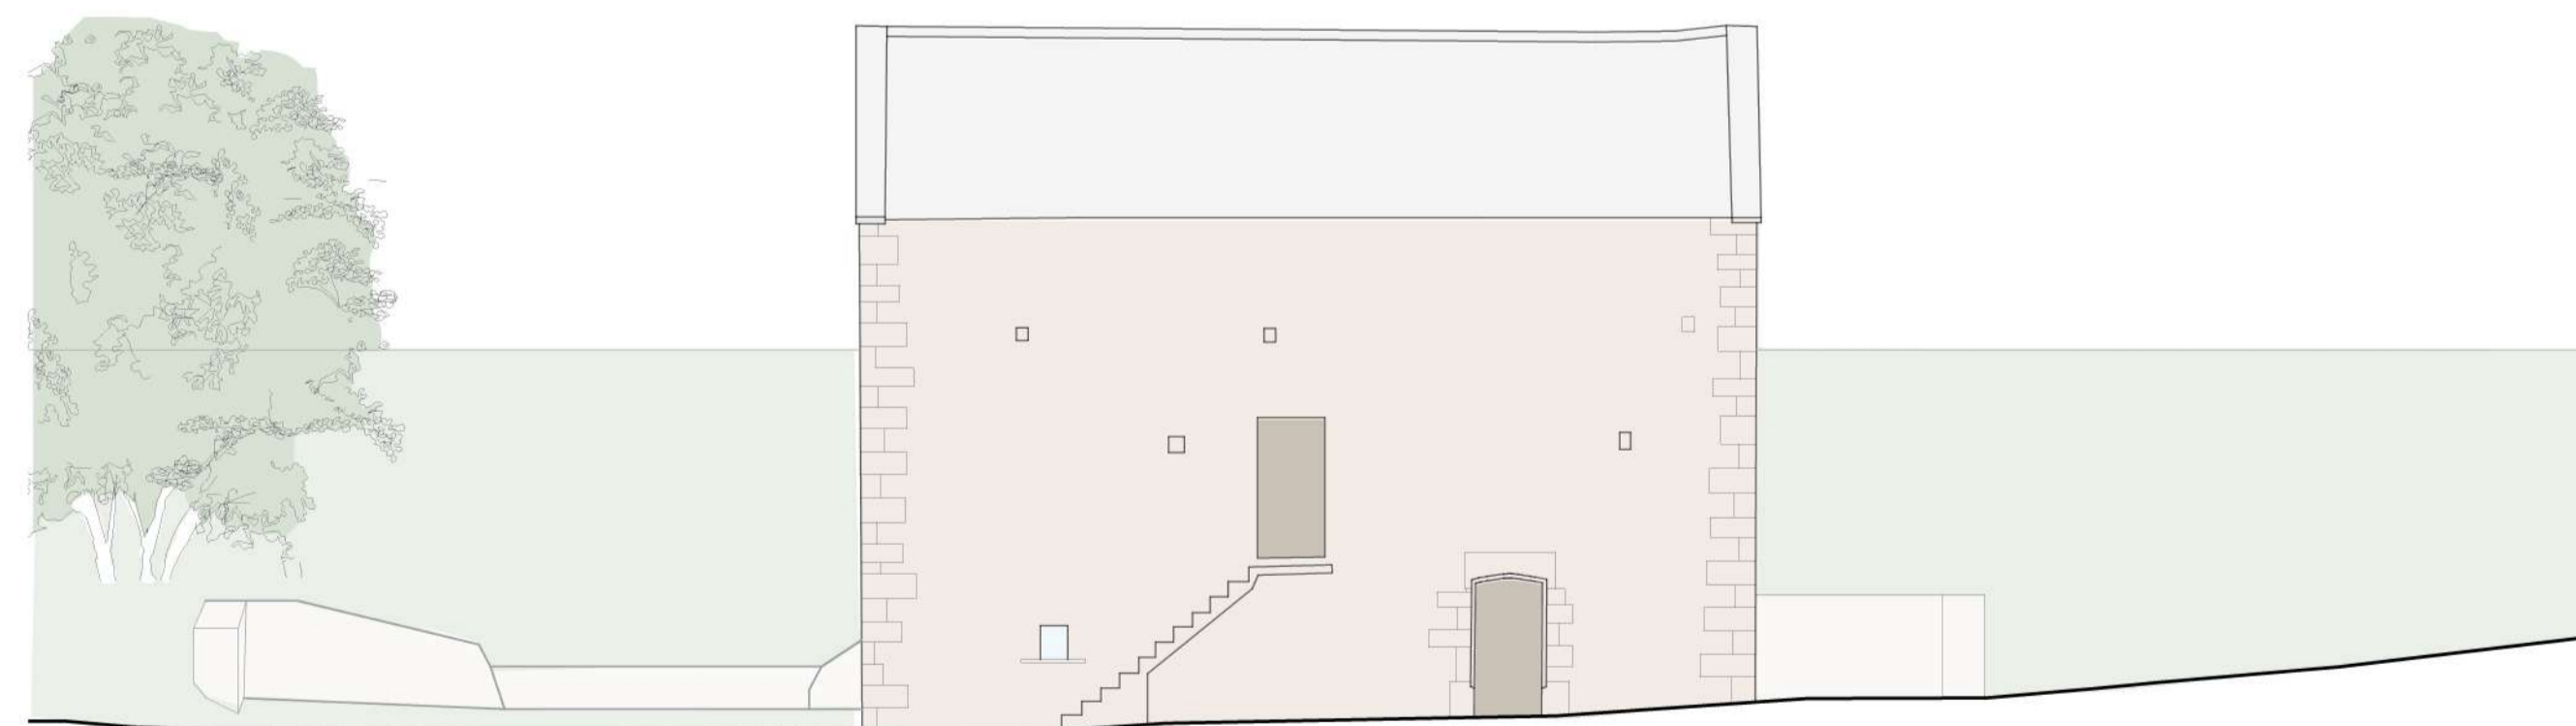

Field Barn  
Existing North-West Elevation

PLANNING



DATE • 18.12.24 DRAWN • RH  
 SCALE • 1:100 CHECKED • LM

PROJECT  
 Alder House Farm  
 Field Barn

DRAWING  
 Existing Elevations



12 CARPENTER STREET • PERTH • PH1 5LZ  
 01738 230360  
 WWW.TRAILARCHITECTS.CO.UK

DRAWING No.  
 24009\_PL(25)201