



All levels and dimensions to be checked on site prior to construction / fabrication; report discrepancies immediately.  
Scale for Planning purposes only.  
This drawing is copyright protected.

REVISION

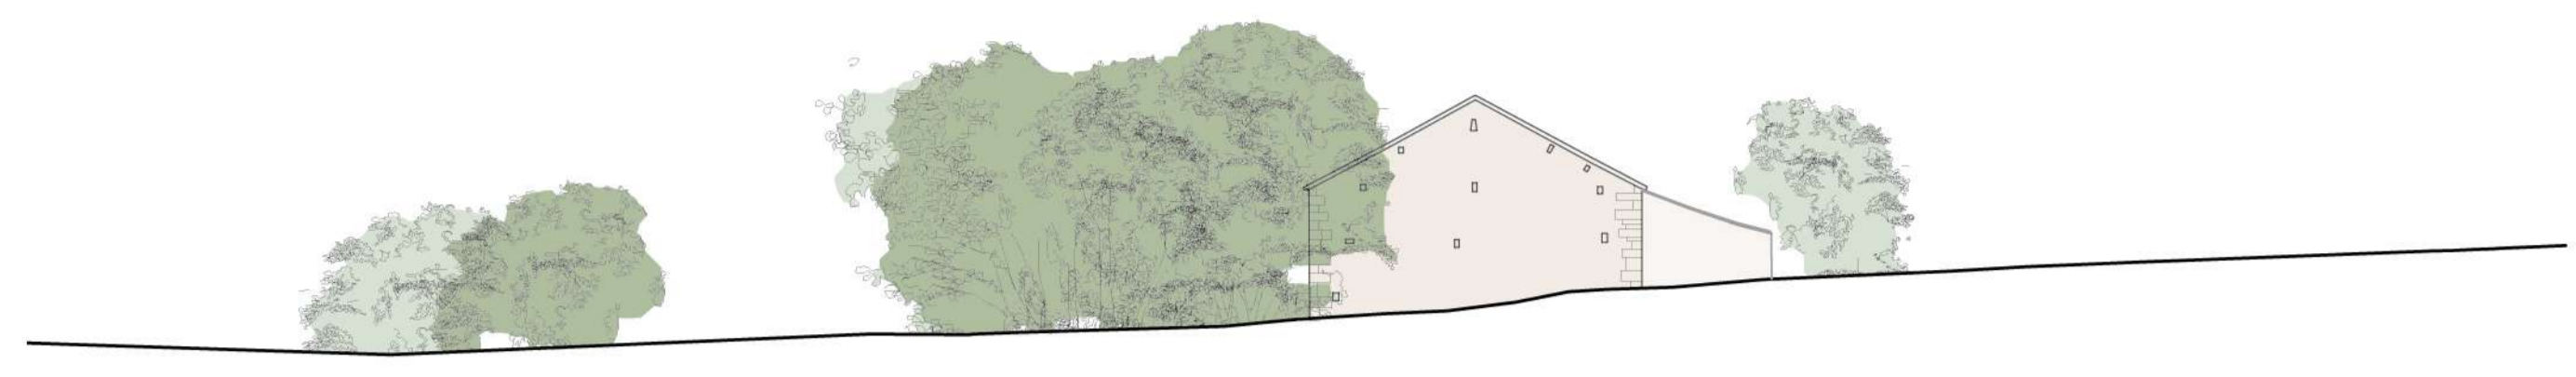


Field Barn  
Existing North-West Elevation

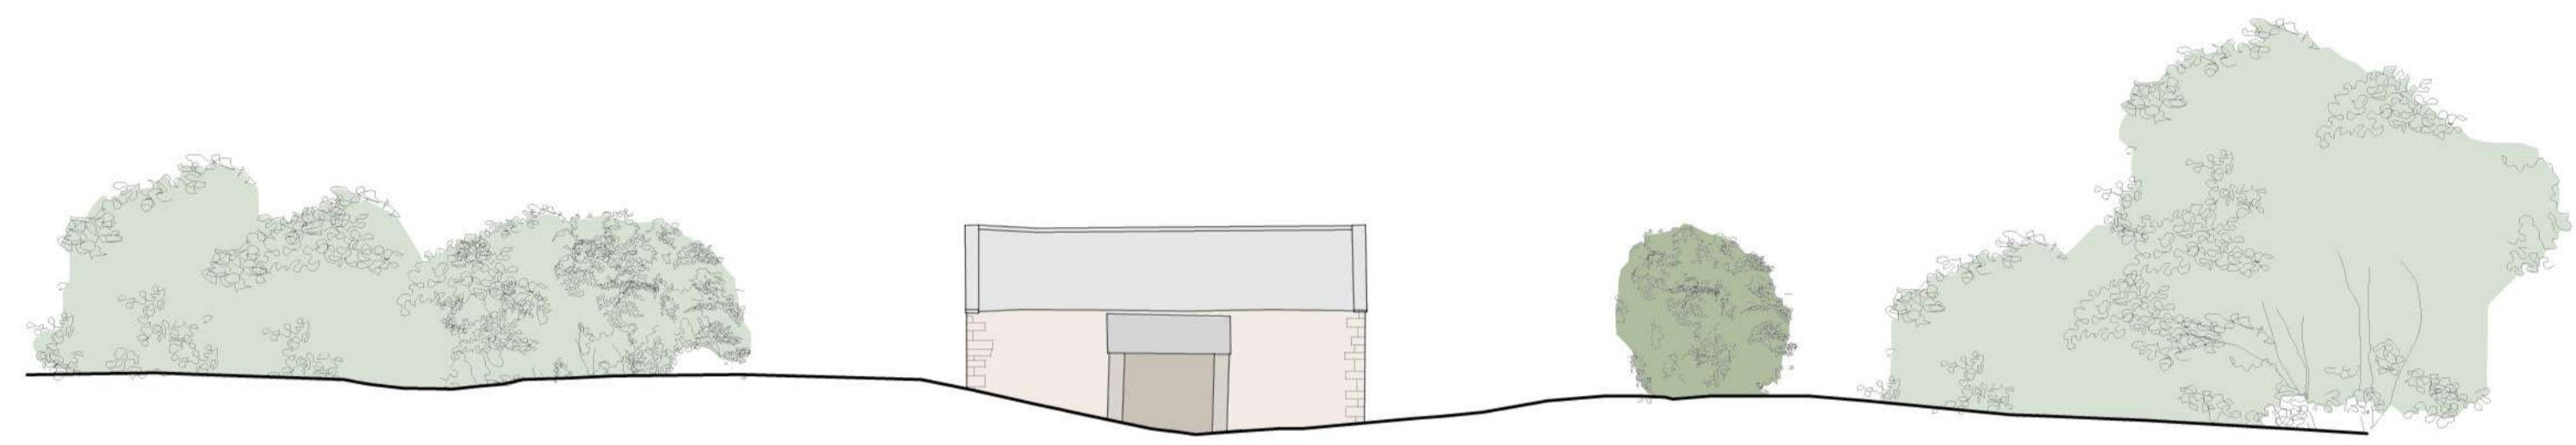

Field Barn  
Existing South-West Elevation



Field Barn  
Existing South-East Elevation

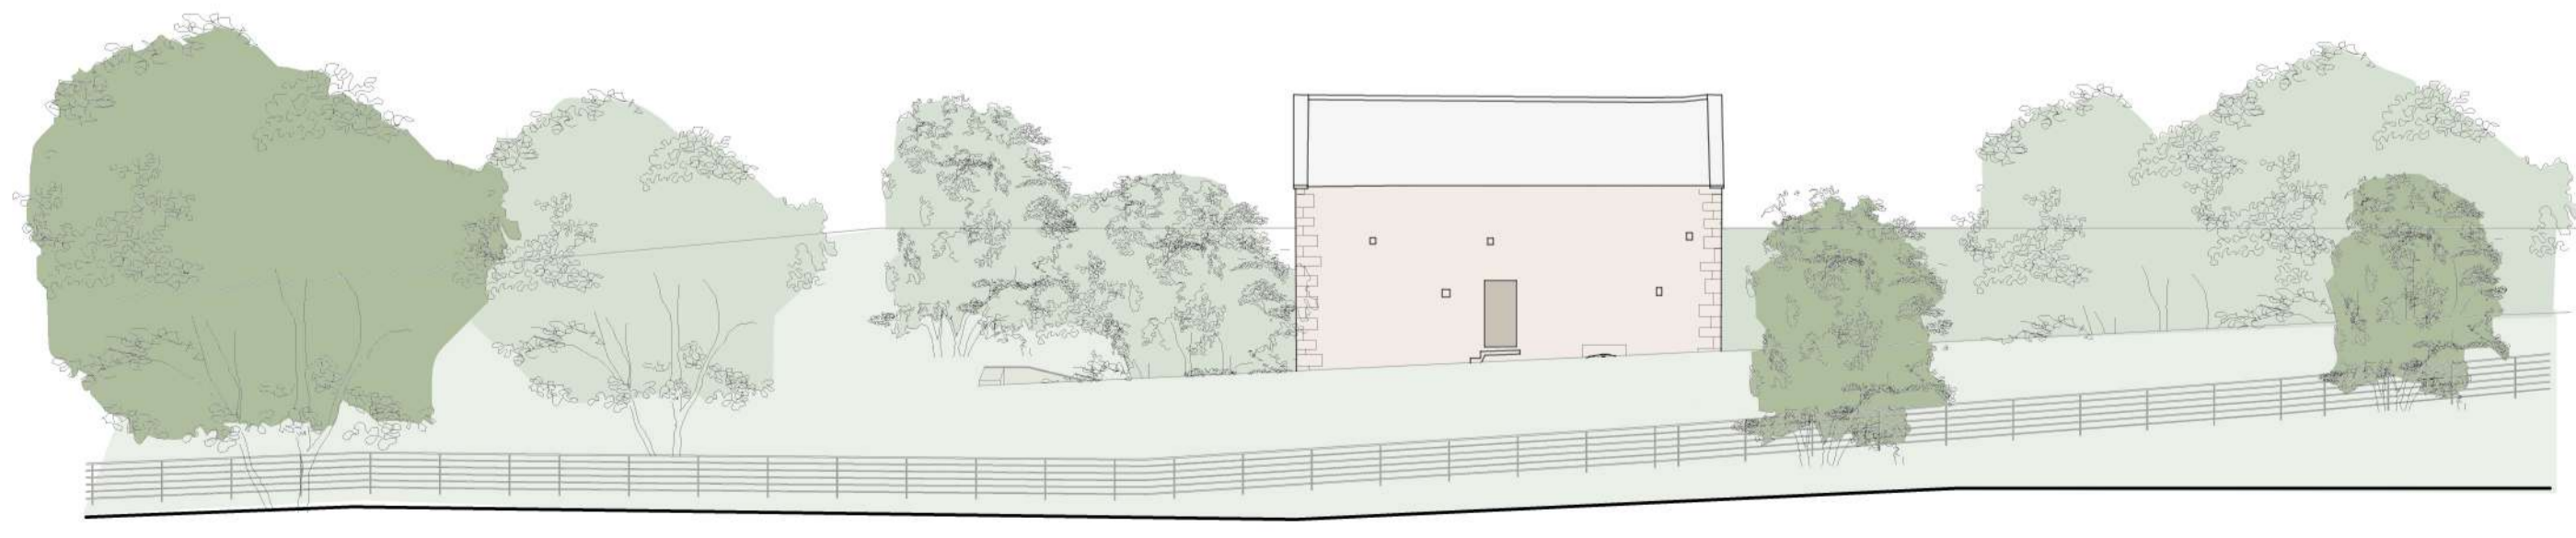

Field Barn  
Existing North-East Elevation

PLANNING



DATE • 18.12.24 DRAWN • RH  
SCALE • 1:200 CHECKED • LM

PROJECT  
Alder House Farm  
Field Barn

DRAWING  
Existing Site Elevations



12 CARPENTER STREET • PERTH • PH1 5LZ  
01738 230360  
WWW.TRAILARCHITECTS.CO.UK

DRAWING No.  
24009\_PL(90)205