


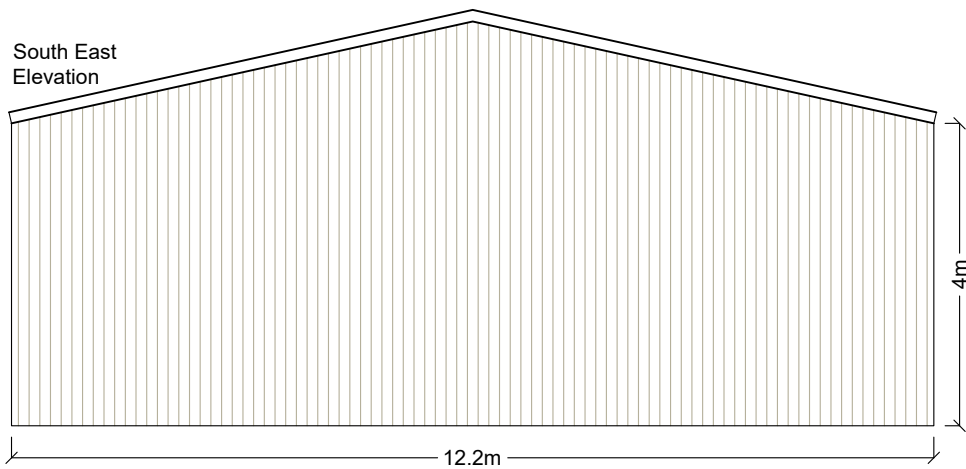
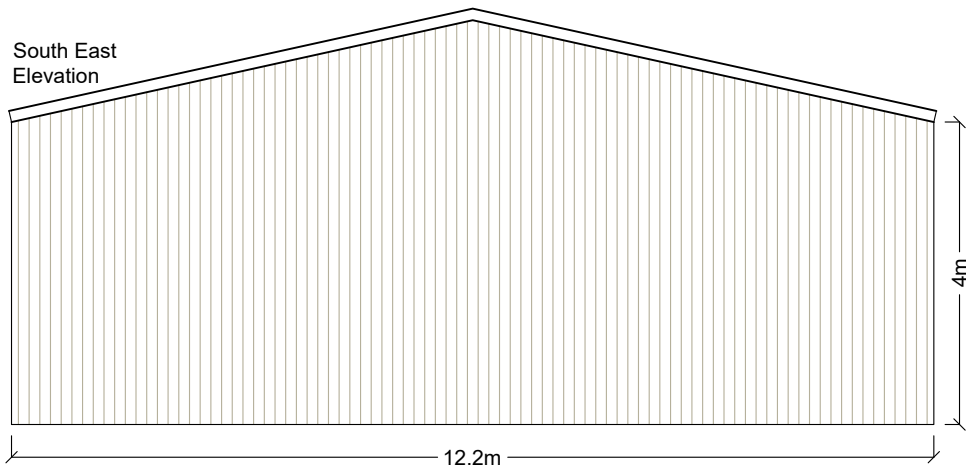


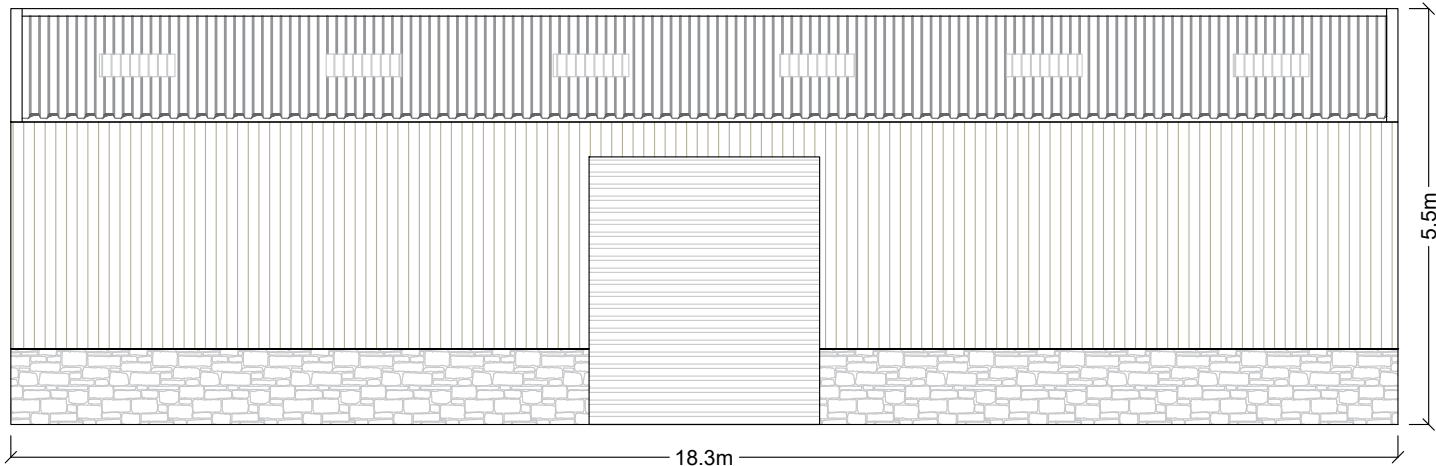

North East Elevation

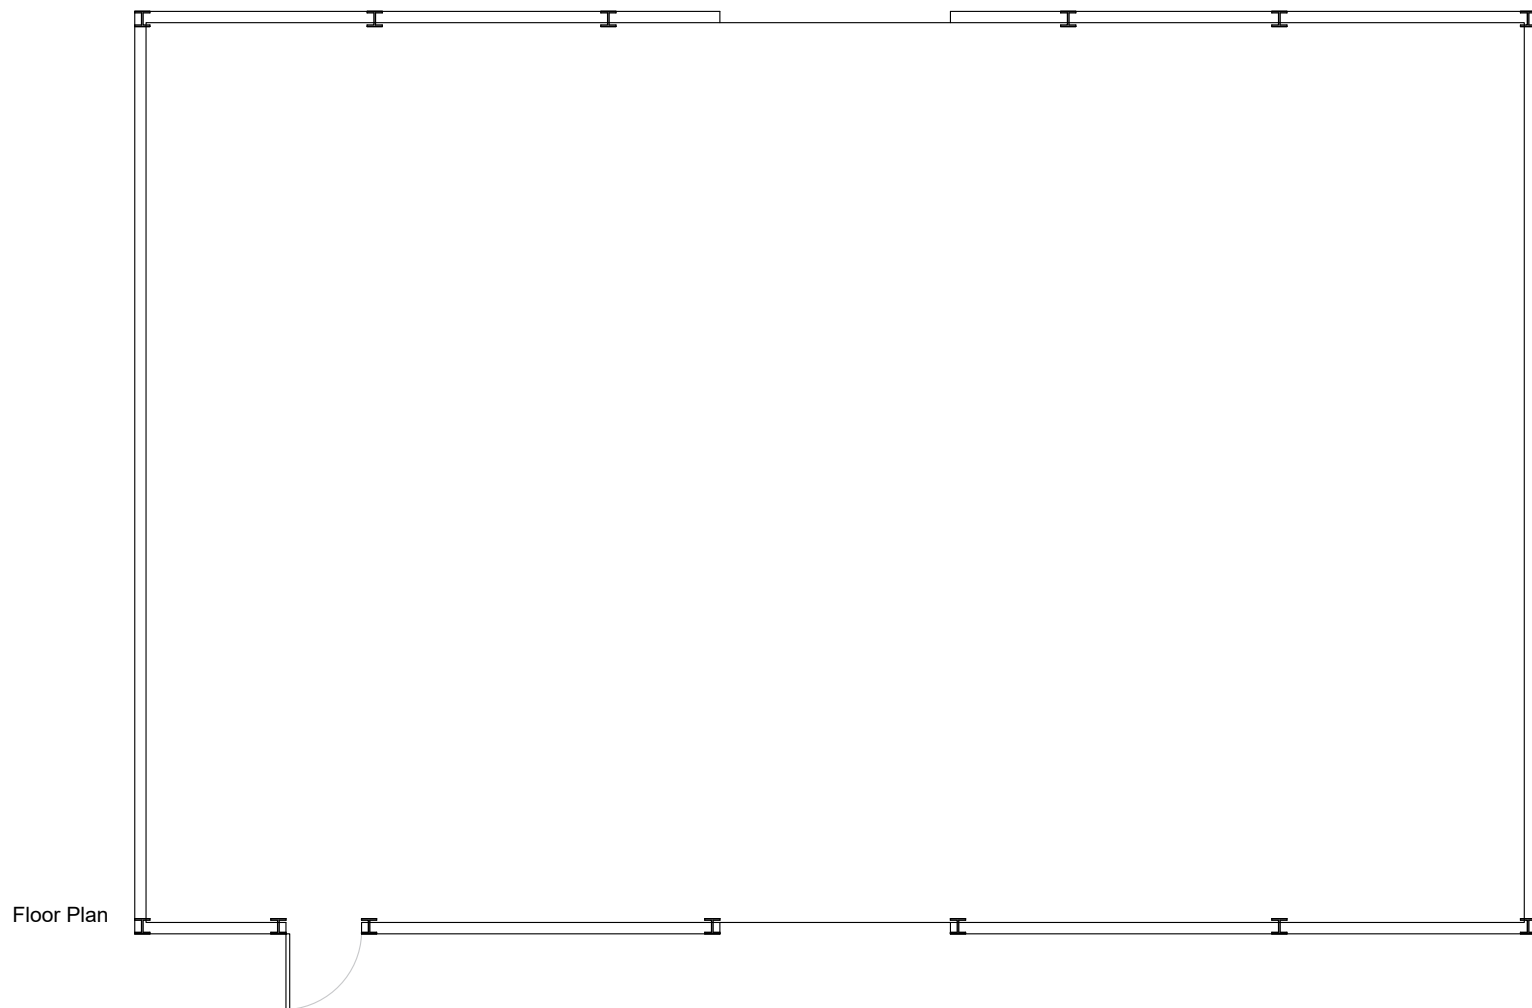

South West Elevation

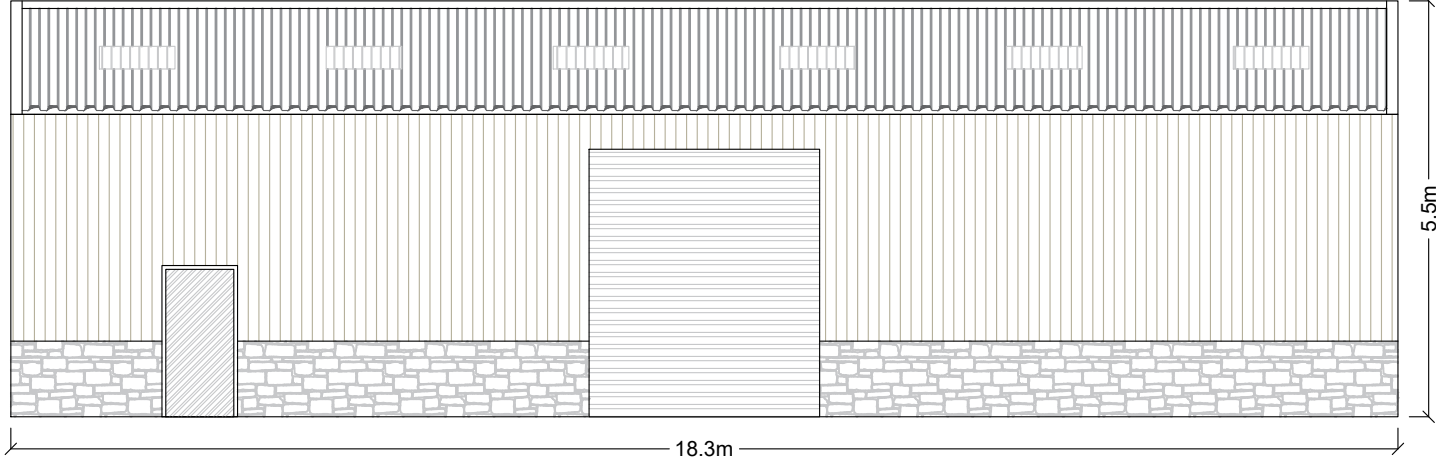

WBW Surveyors Ltd
Skipton Auction Mart
Gargrave Road
Skipton, BD23 1UD

T: 01756 692900
F: 01756 692901
E: info@wbwsurveyors.co.uk

Materials

Walls:

- Yorkshire boarding
- Natural stone

Roof:

- Natural grey metal profiled sheets
- Clear perspex roof lights

Dwg No.: TS570-1

Revision:


Client: J Cosgrove

Project: Agricultural Building

Title: Elevations

Date: 13 August 2025

Drawn by: T Simpkins

 

Scale 1:100
Sheet Size A3