


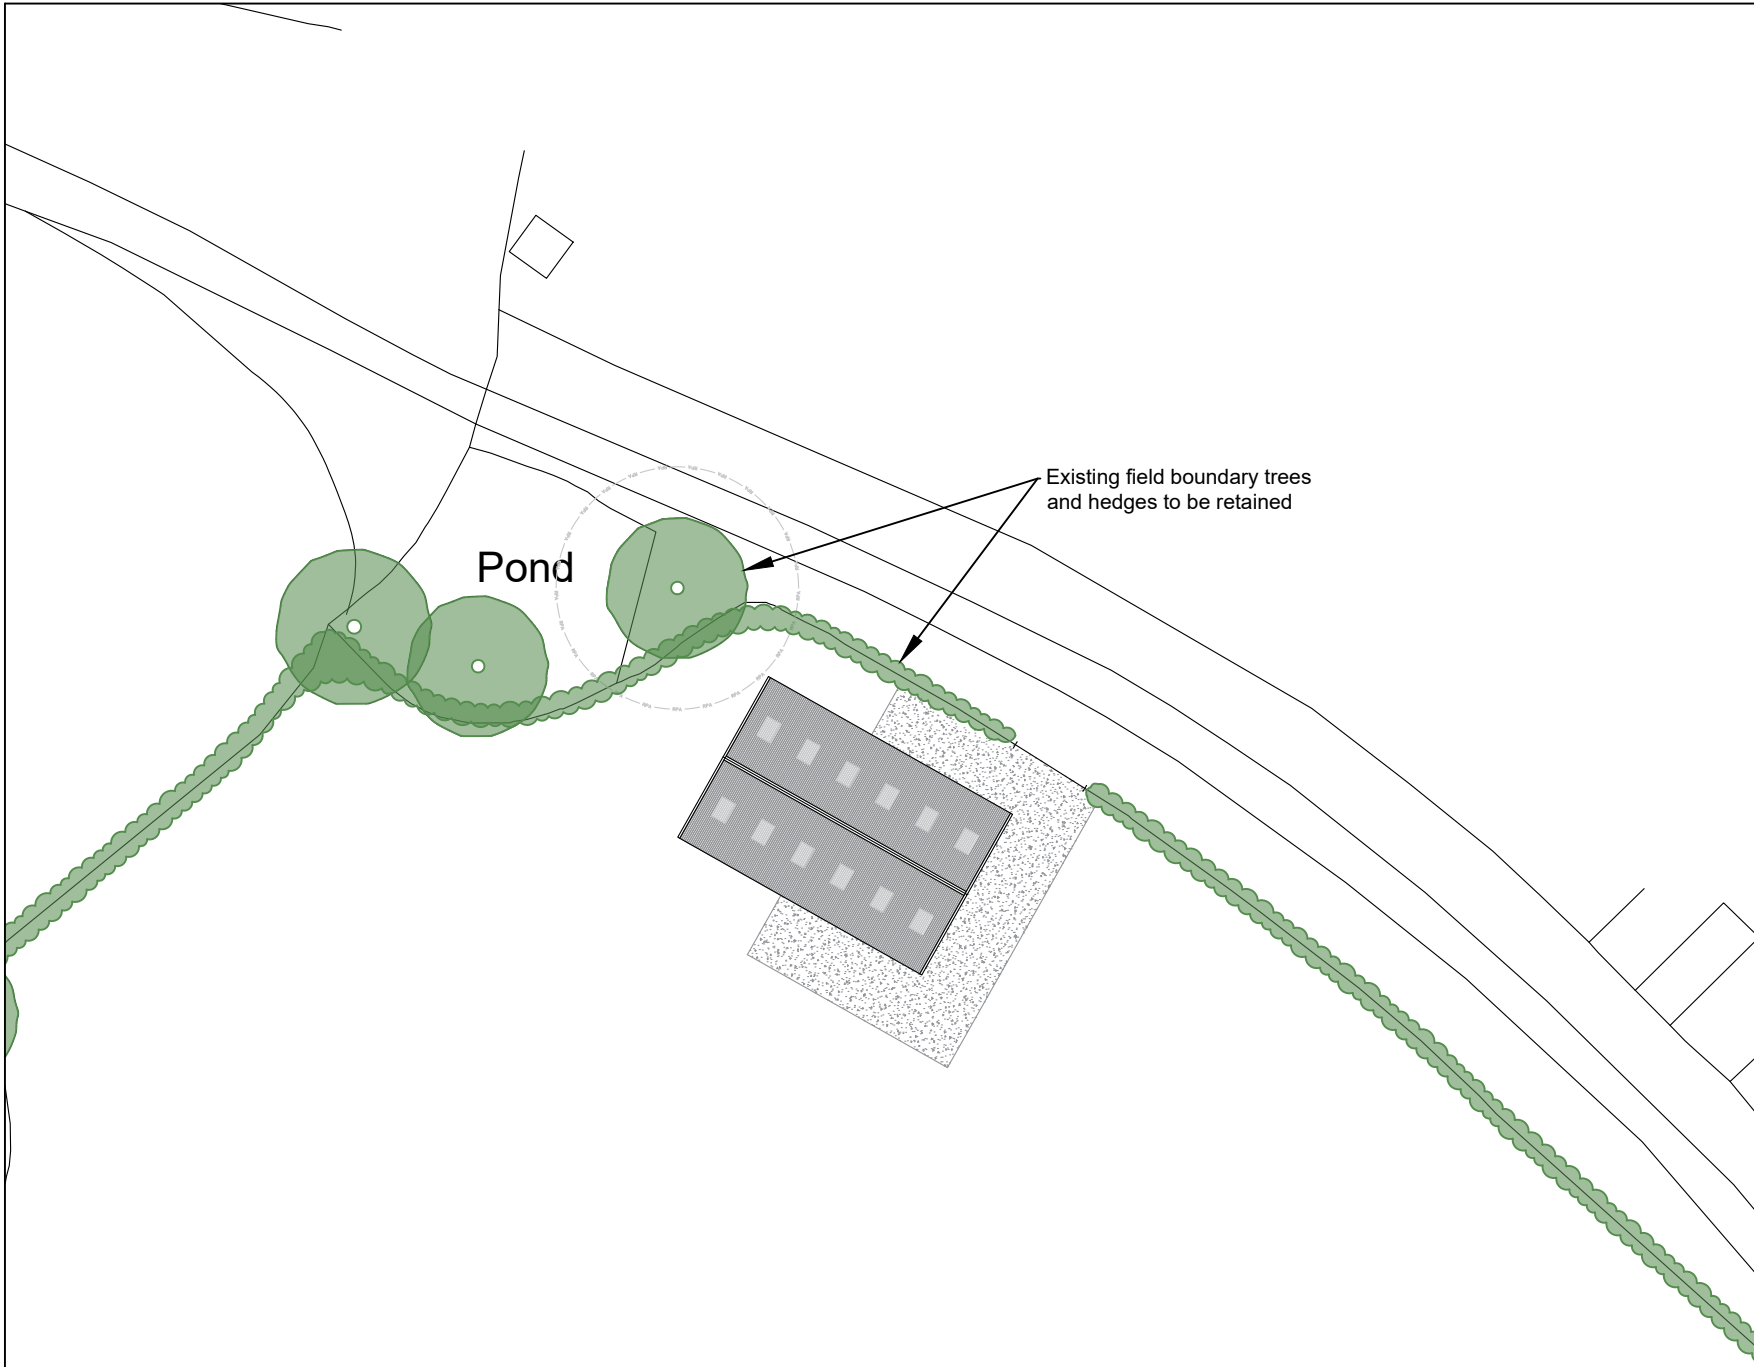

WBW Surveyors Ltd
Skipton Auction Mart
Gargrave Road
Skipton, BD23 1UD
T: 01756 692900
F: 01756 692901
E: info@wbwsurveyors.co.uk



Dwg No.: TS570-2

Revision:

Client: J Cosgrove

Address: Buckley Hill Farm,
Preston Road, Ribchester, PR3
3YD

Project: Agricultural Building

Title: Site Plan

Date: 08 August 2025

Drawn by: T Simpkins

