


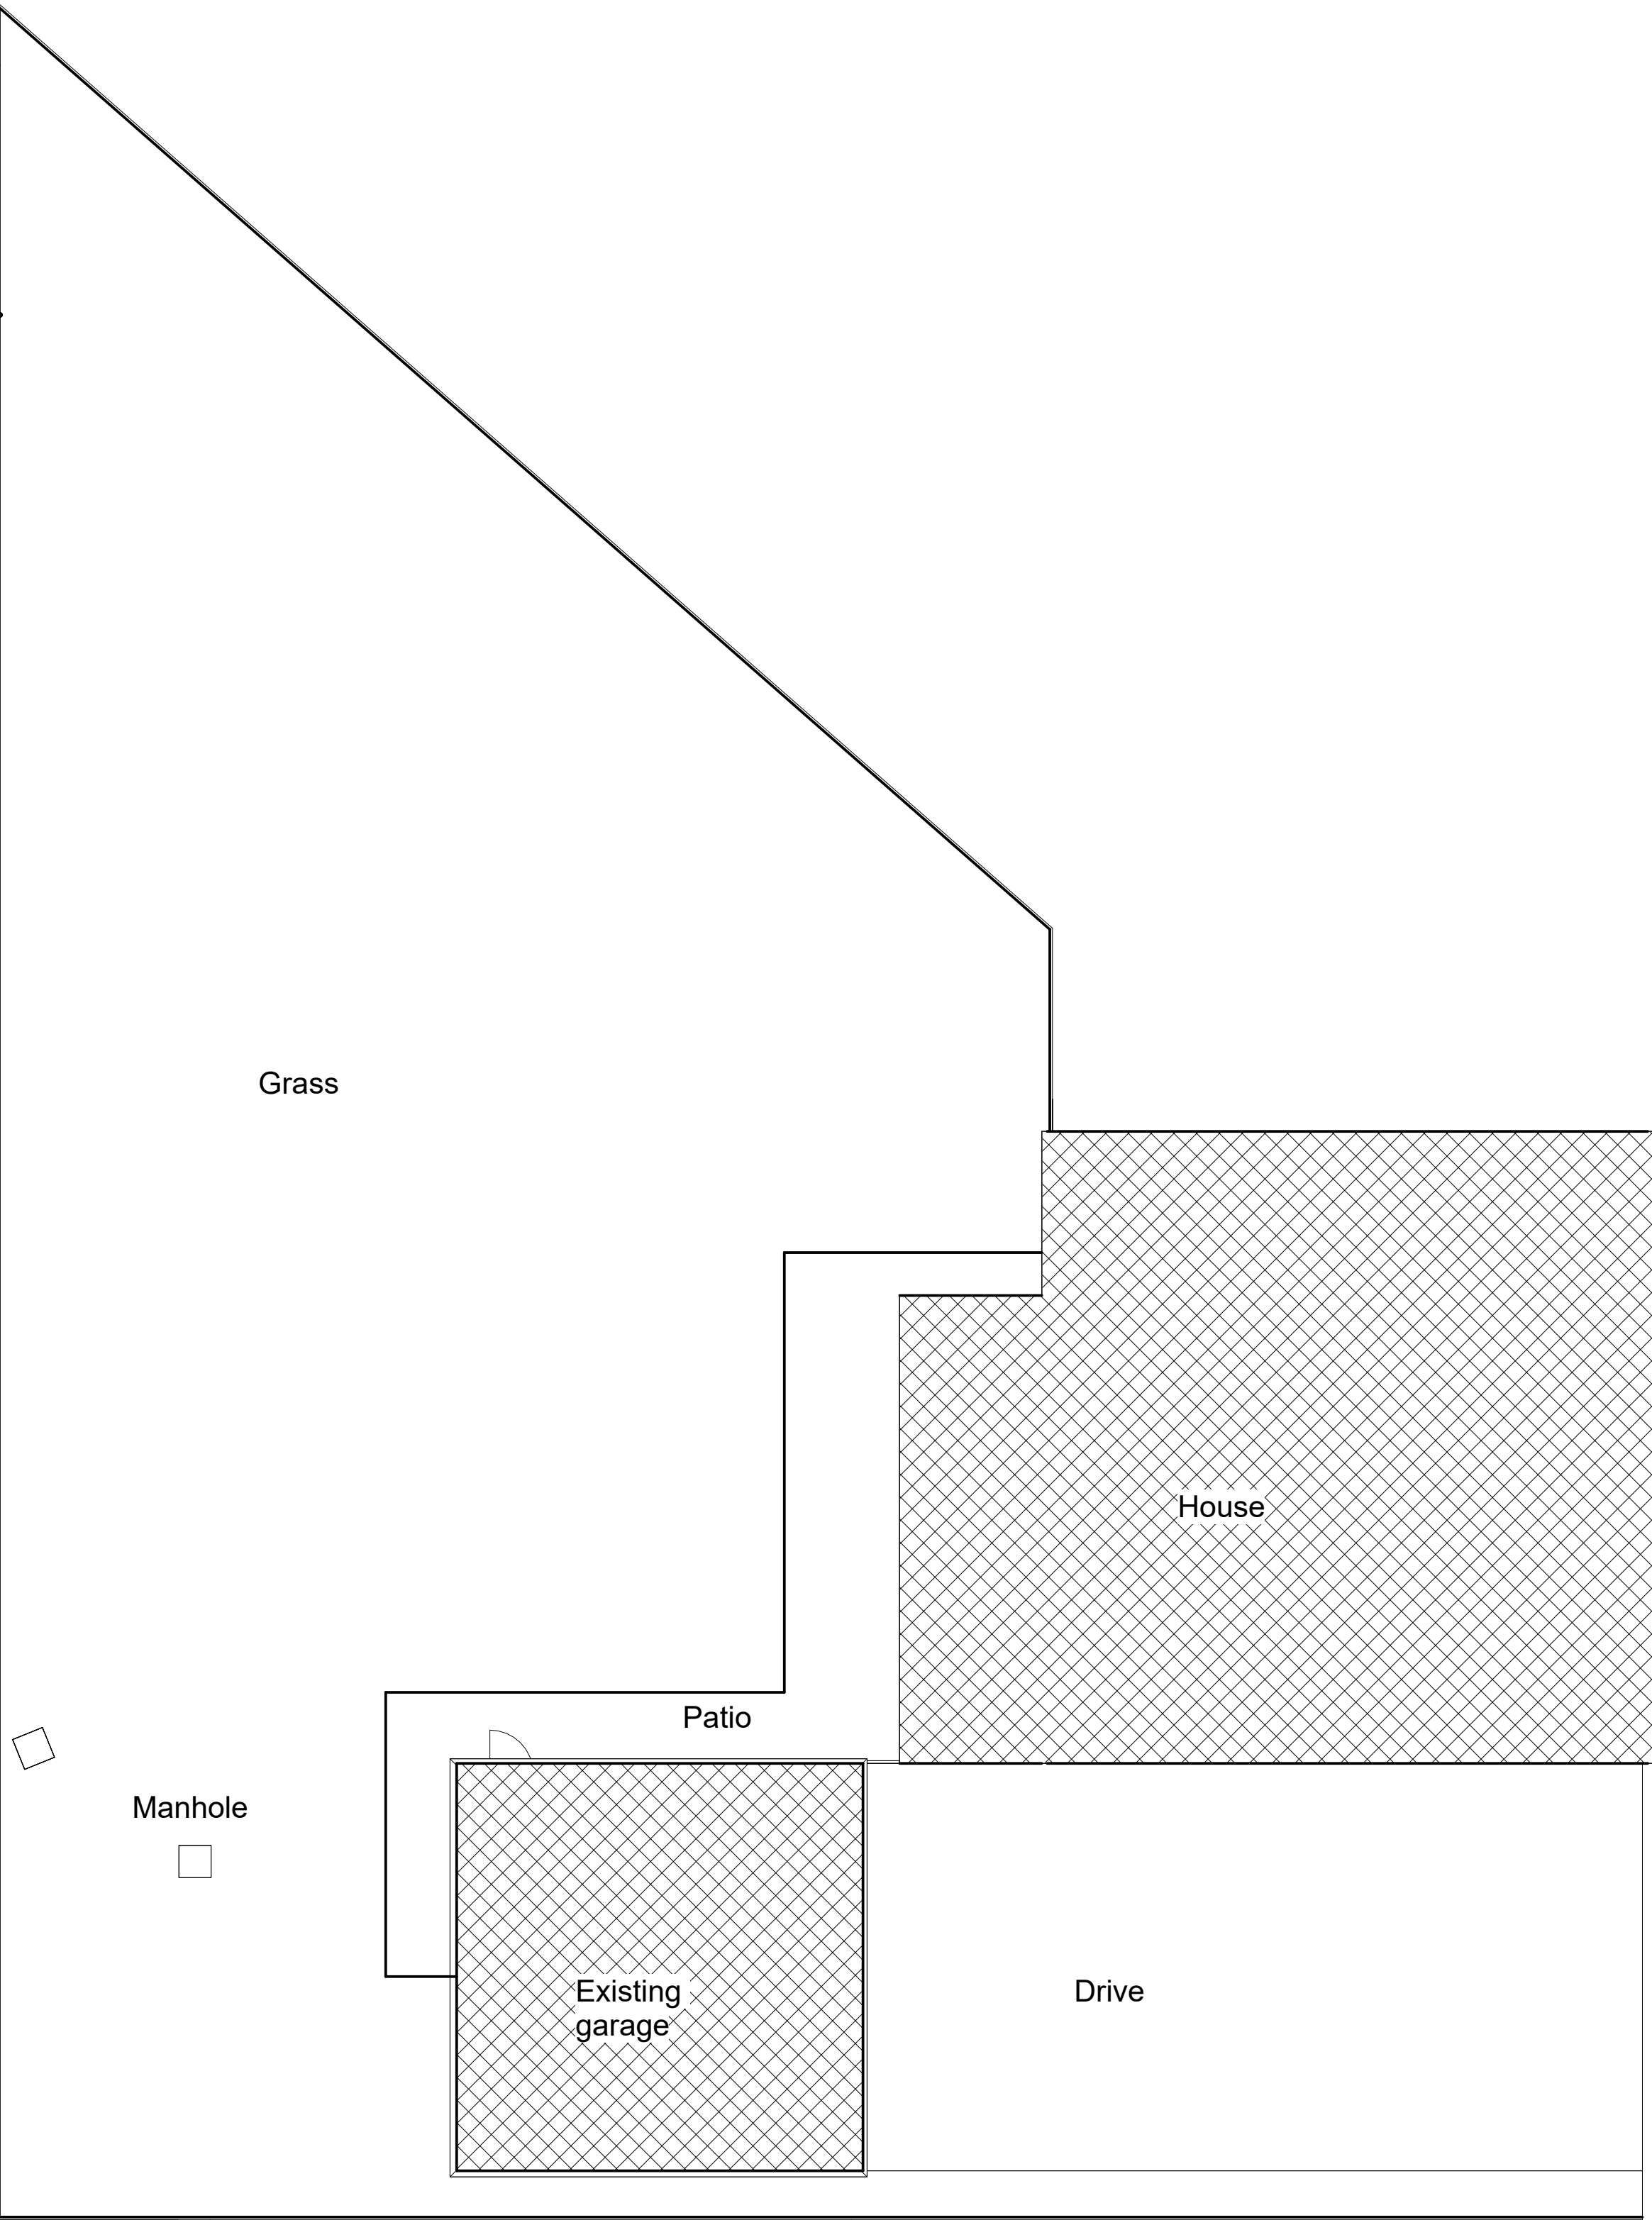

1 EXISTING SITE PLAN
1 : 100

Peter Hitchen
Architects

Marathon House
The Sidings Business Park
Whalley, BB7 9SE

01254 823 885

www.peterhitchenarchitects.co.uk

NOTES:

FOR PLANNING APPROVAL ONLY

No.	Description	Date

CLIENT:

EDWARD DELANEY
12 NORTHCOTE PARK
LANGHO

PROJECT:

PROPOSED GARAGE
CONVERSION

SHEET:

EXISTING SITE PLAN

Project number PHA/1036

Date 26/08/2025

Drawn by OSJ

Checked by PH

A1.1

Scale 1 : 100

Sheet size A1