



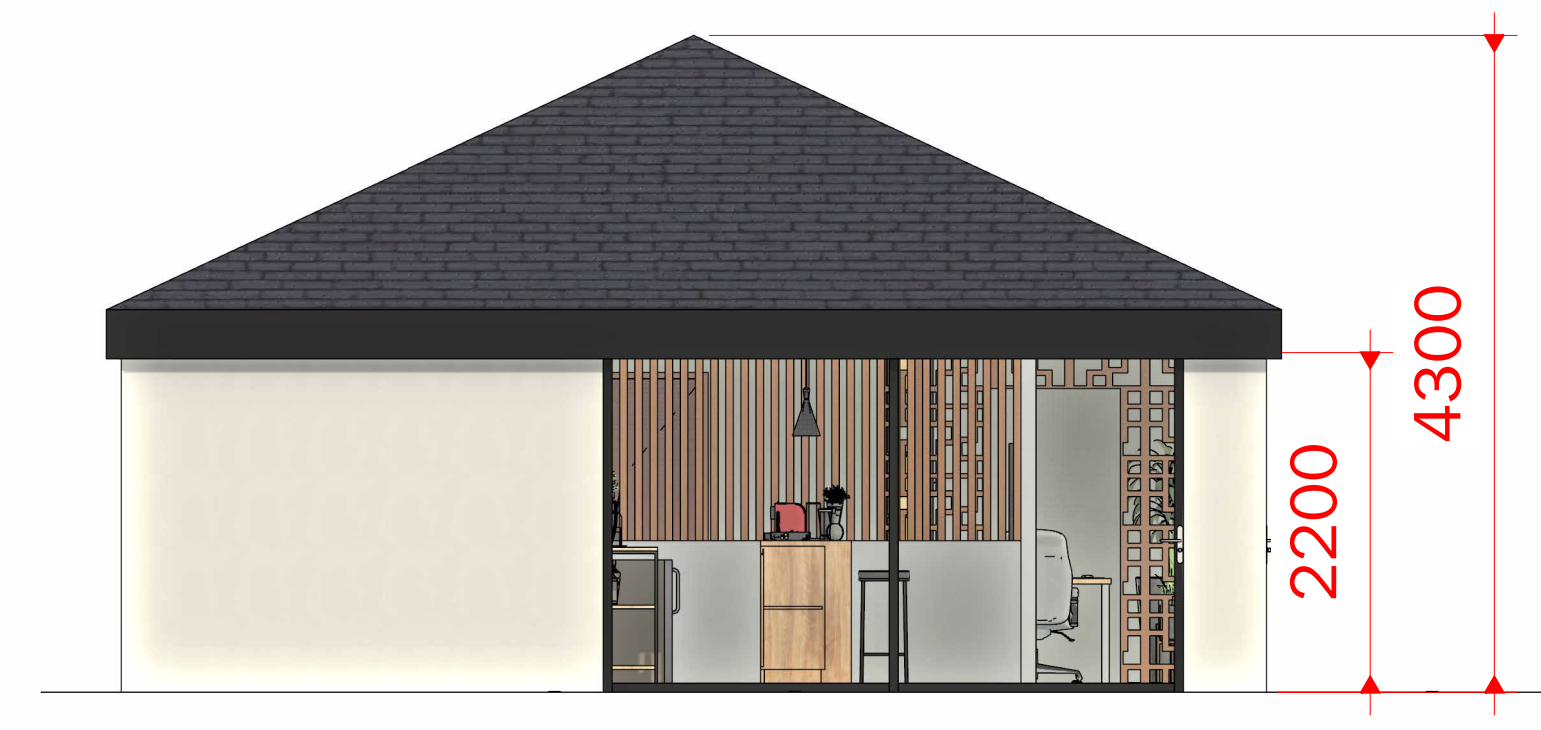

1
PROPOSED EAST1
1 : 50

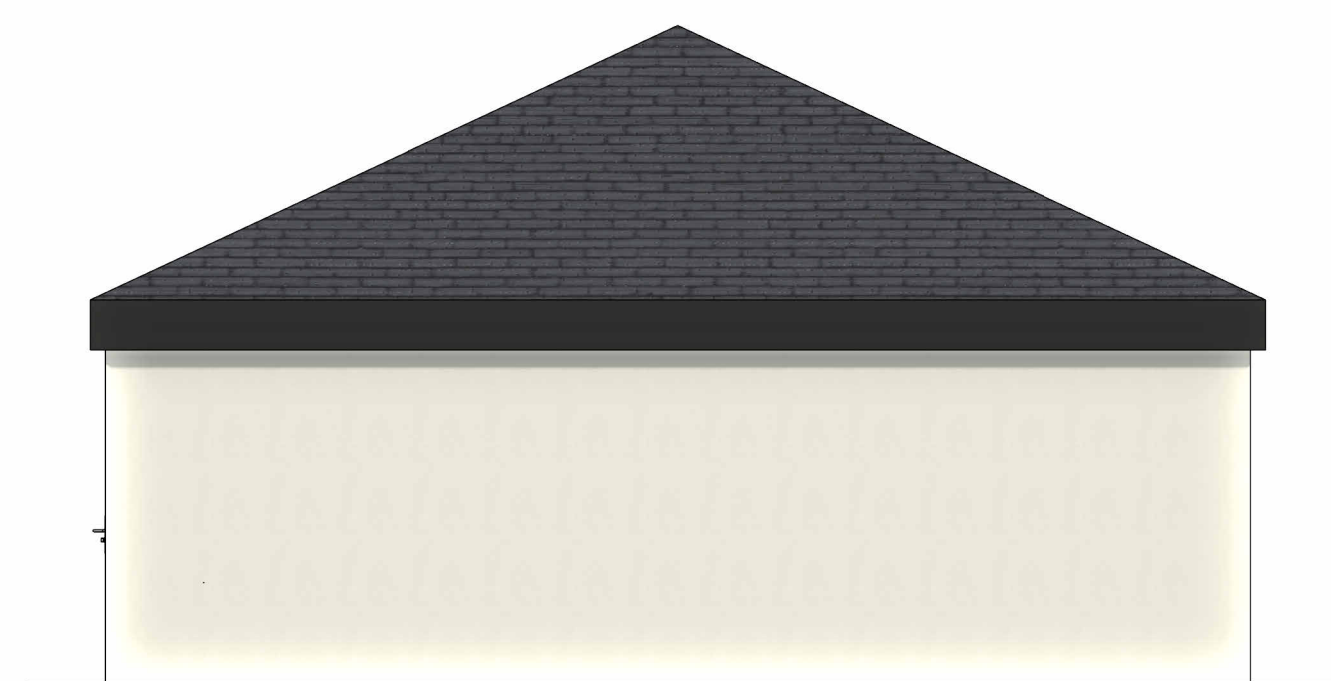


2
PROPOSED NORTH1
1 : 50



3
PROPOSED SOUTH1
1 : 50



4
PROPOSED WEST1
1 : 50

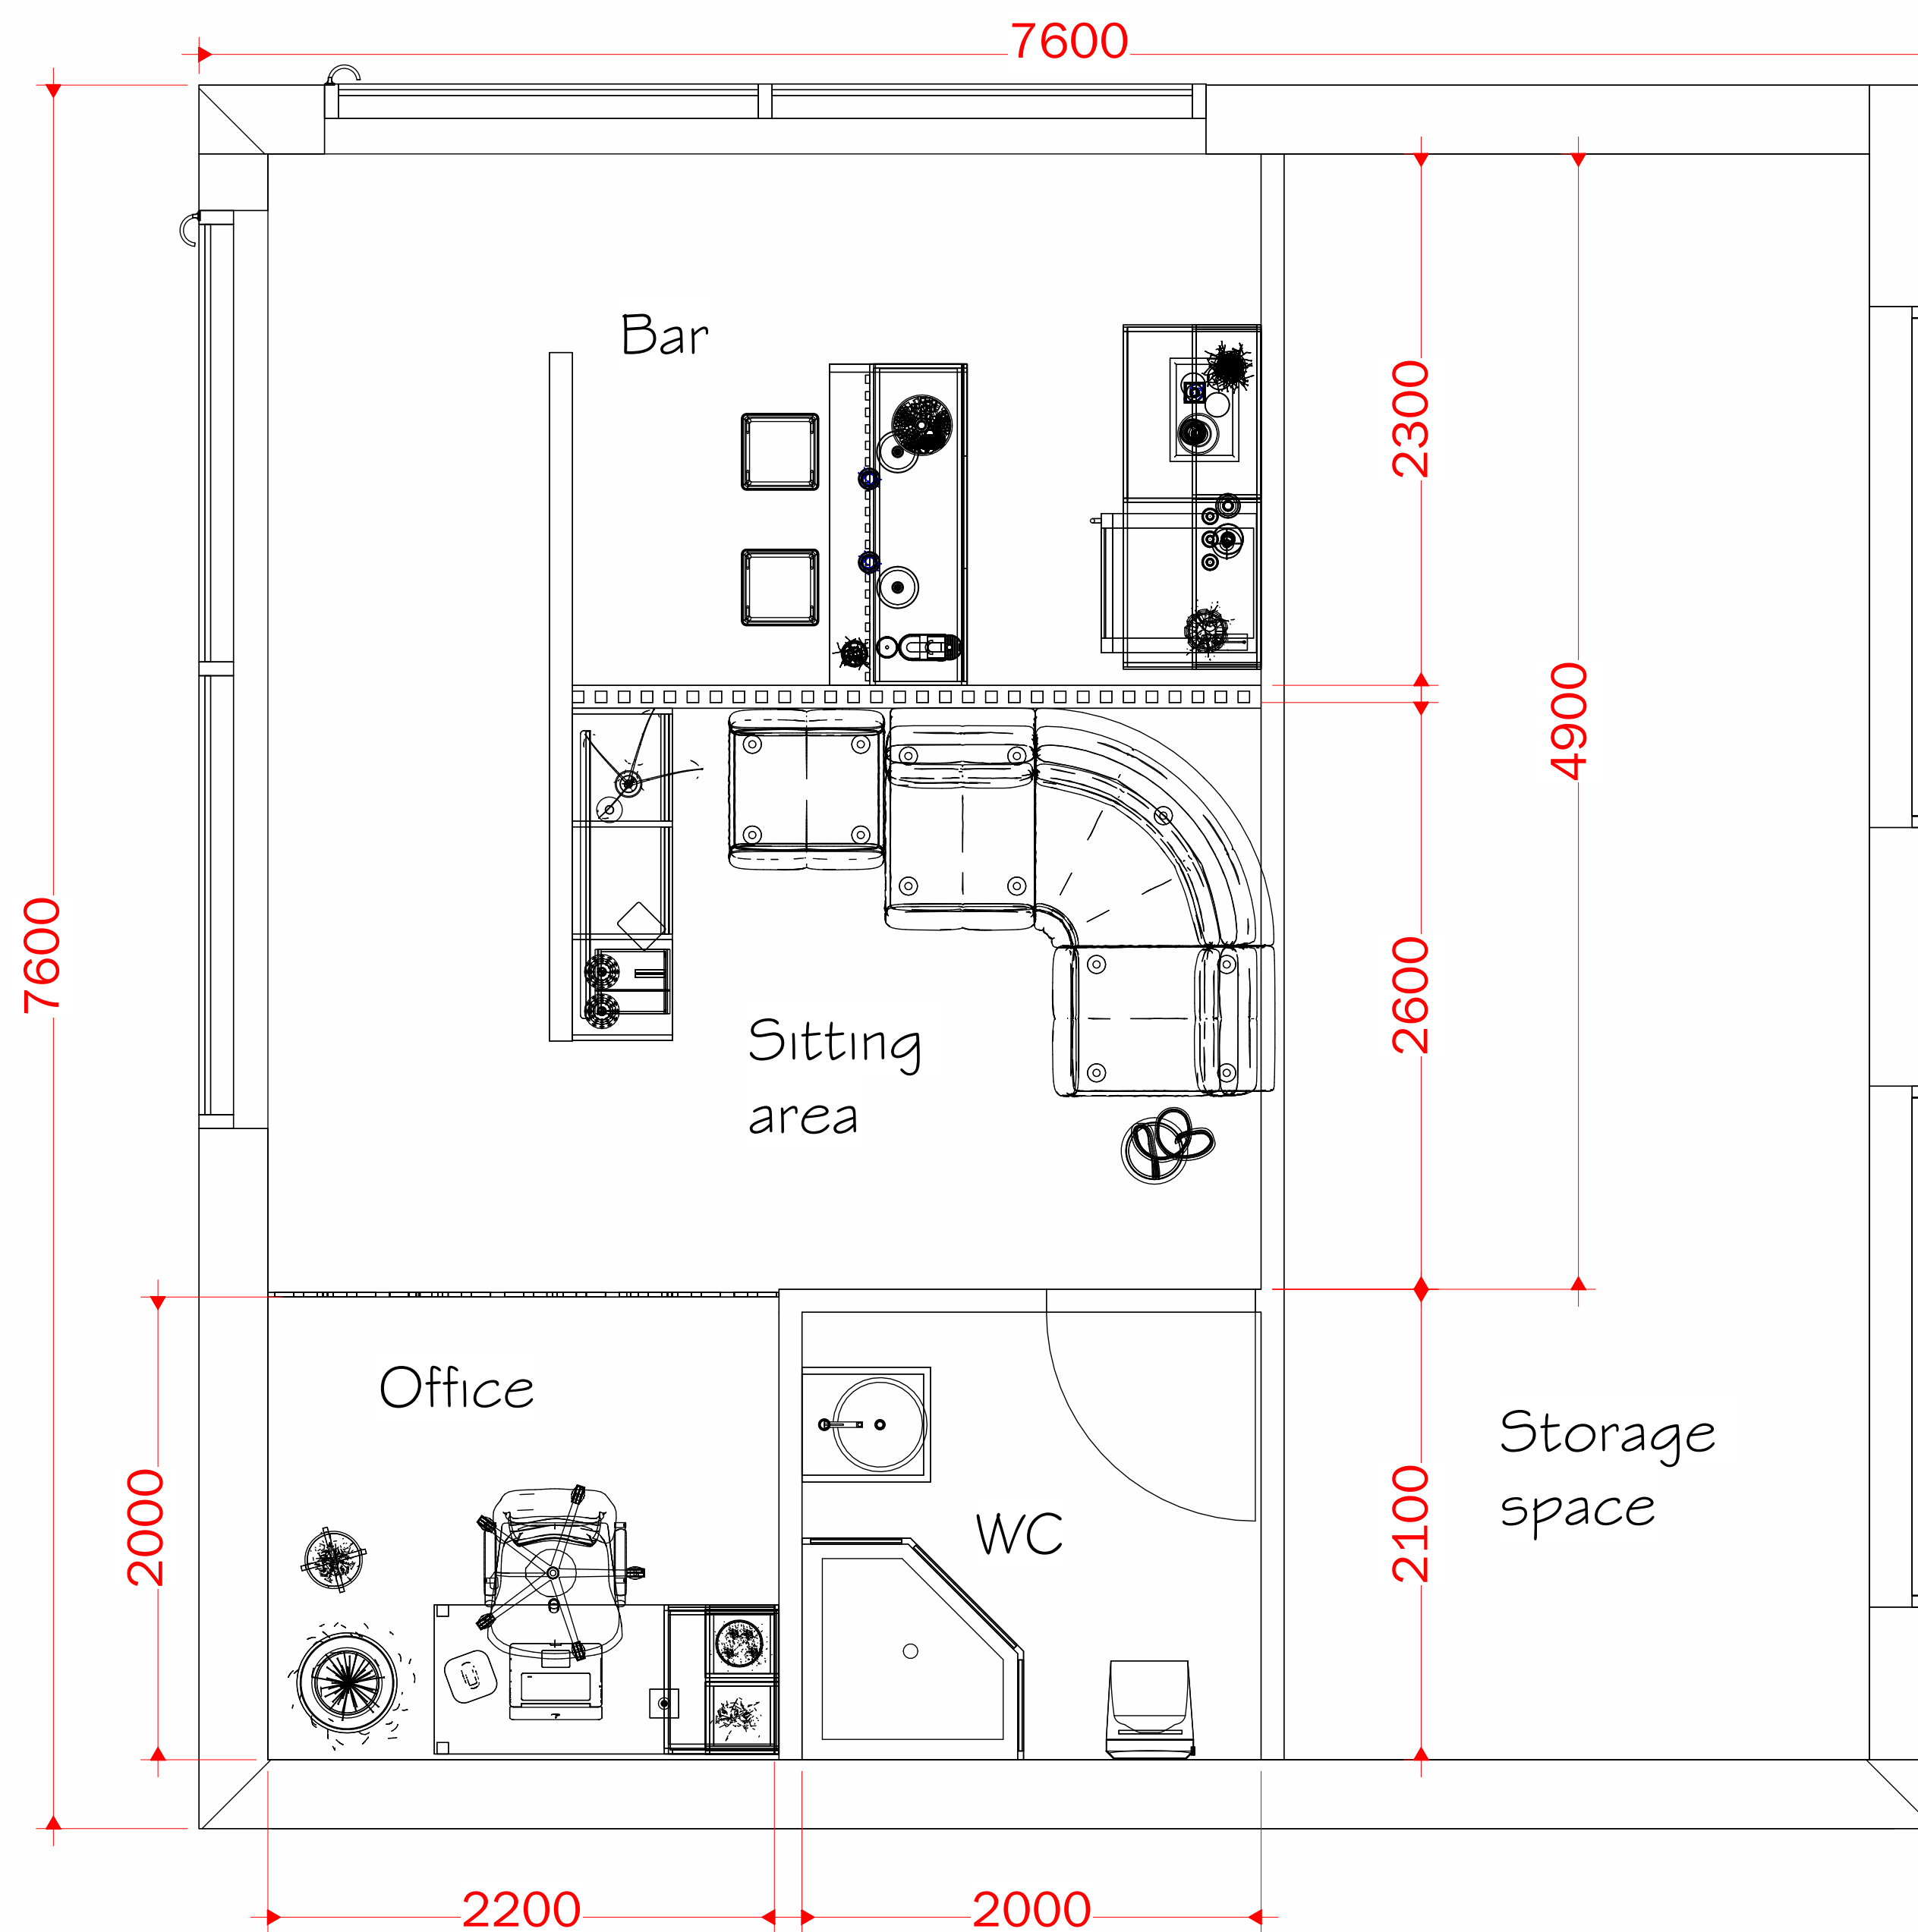

5
PROPOSED GARAGE FLOOR PLAN
1 : 25

Peter Hitchen
Architects

Marathon House
The Sidings Business Park
Whalley, BB7 9SE

01254 823 885

www.peterhitchenarchitects.co.uk

NOTES:

FOR PLANNING APPROVAL ONLY

No.	Description	Date

CLIENT:

EDWARD DELANEY
12 NORTHCOTE PARK
LANGHO

PROJECT:

PROPOSED GARAGE
CONVERSION

SHEET:

GARAGE PROPOSED ELEVATION
AND FLOOR PLAN

Project number PHA/1036

Date 26/08/2025

Drawn by OSJ

Checked by PHA

A0.4

Scale As indicated

Sheet size A1