



NOTES:

FOR PLANNING APPROVAL ONLY

[illegible]

CLIENT:

EDWARD DELANEY
12 NORTHCOTE PARK
LANGHO

PROJECT:

PROPOSED GARAGE CONVERSION

SHEET:

PROPOSED SITE PLAN

Project number	PHA/1036
----------------	----------

Date	26/08/2025
------	------------


Drawn by	OSJ
----------	-----

Checked by	PH
------------	----

A1.2

Scale	1 : 100
-------	---------

Sheet size	A1
------------	----

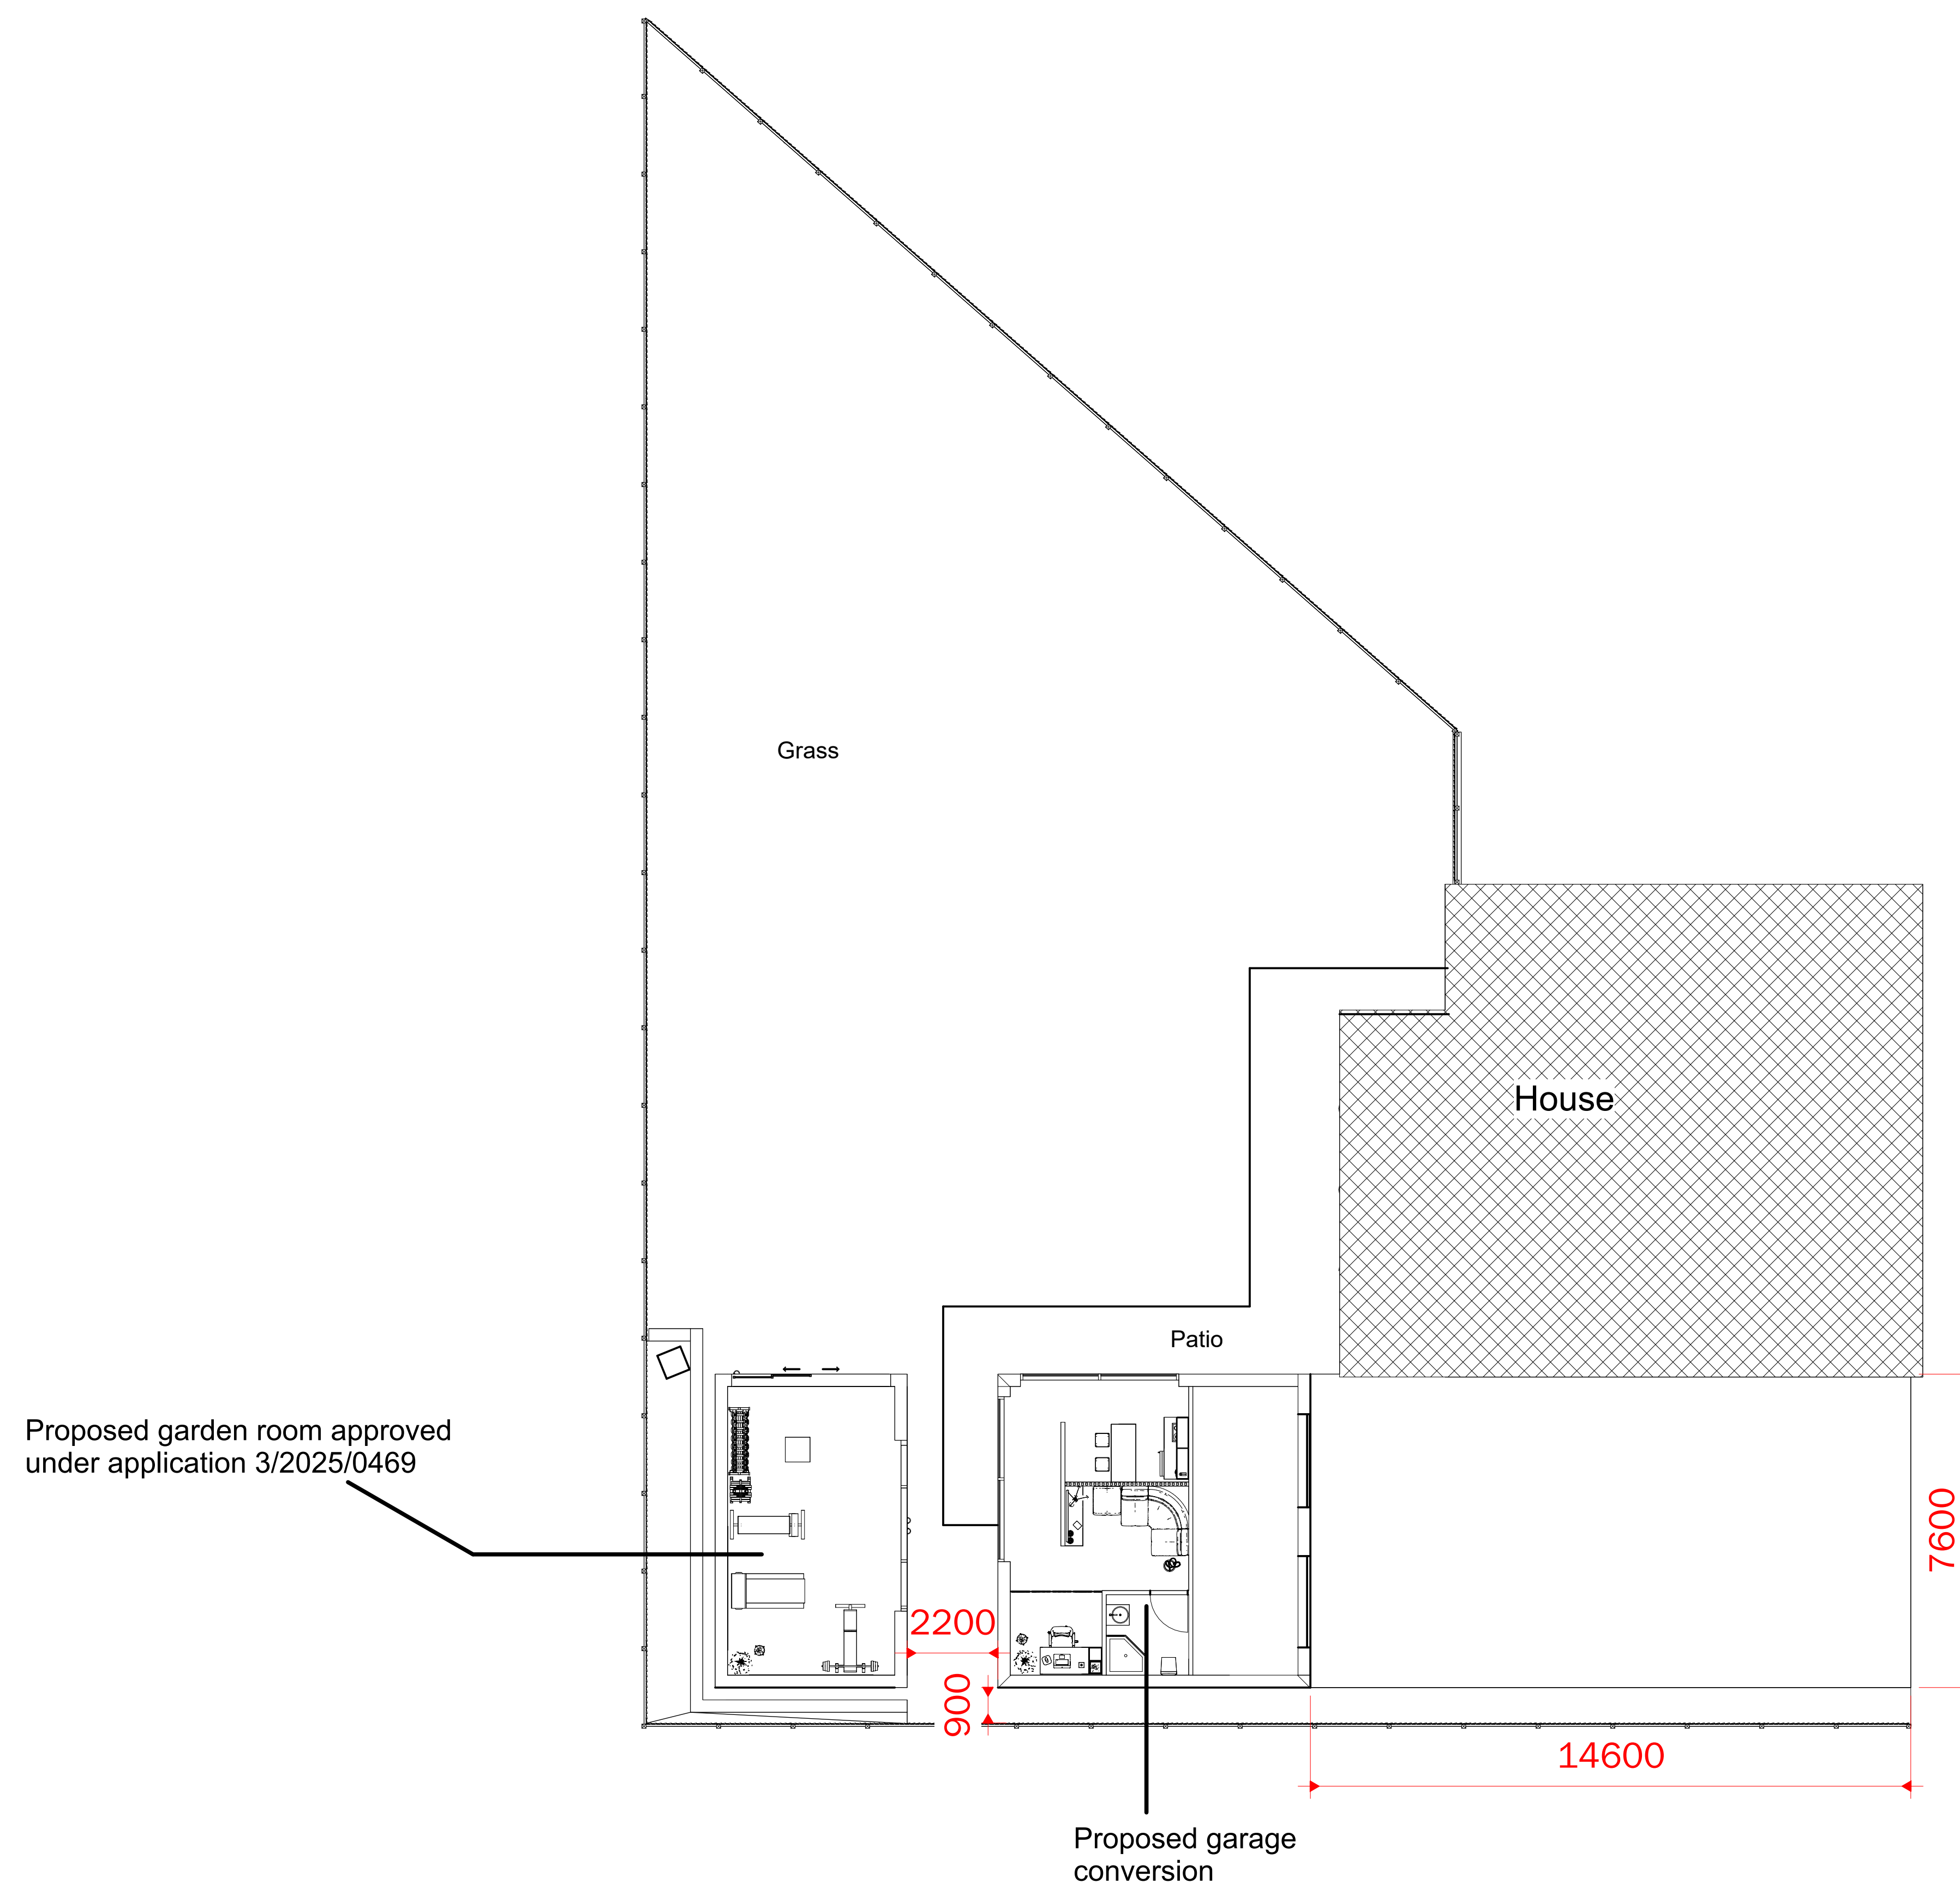

1 PROPOSED SITE PLAN
1 : 100