
 
 


Copyright:
 This drawing is the sole copyright of Daniel Wood Architect's any reproduction in any form is forbidden unless permission is granted in writing.
 Do not scale from this drawing, any discrepancies on site should be brought to the attention of Daniel Wood Architect's.
 Work and materials must comply with the current building regulations and any relevant codes of practice, and must be read in conjunction with the building specification and any other consultants or sub-contractor information.

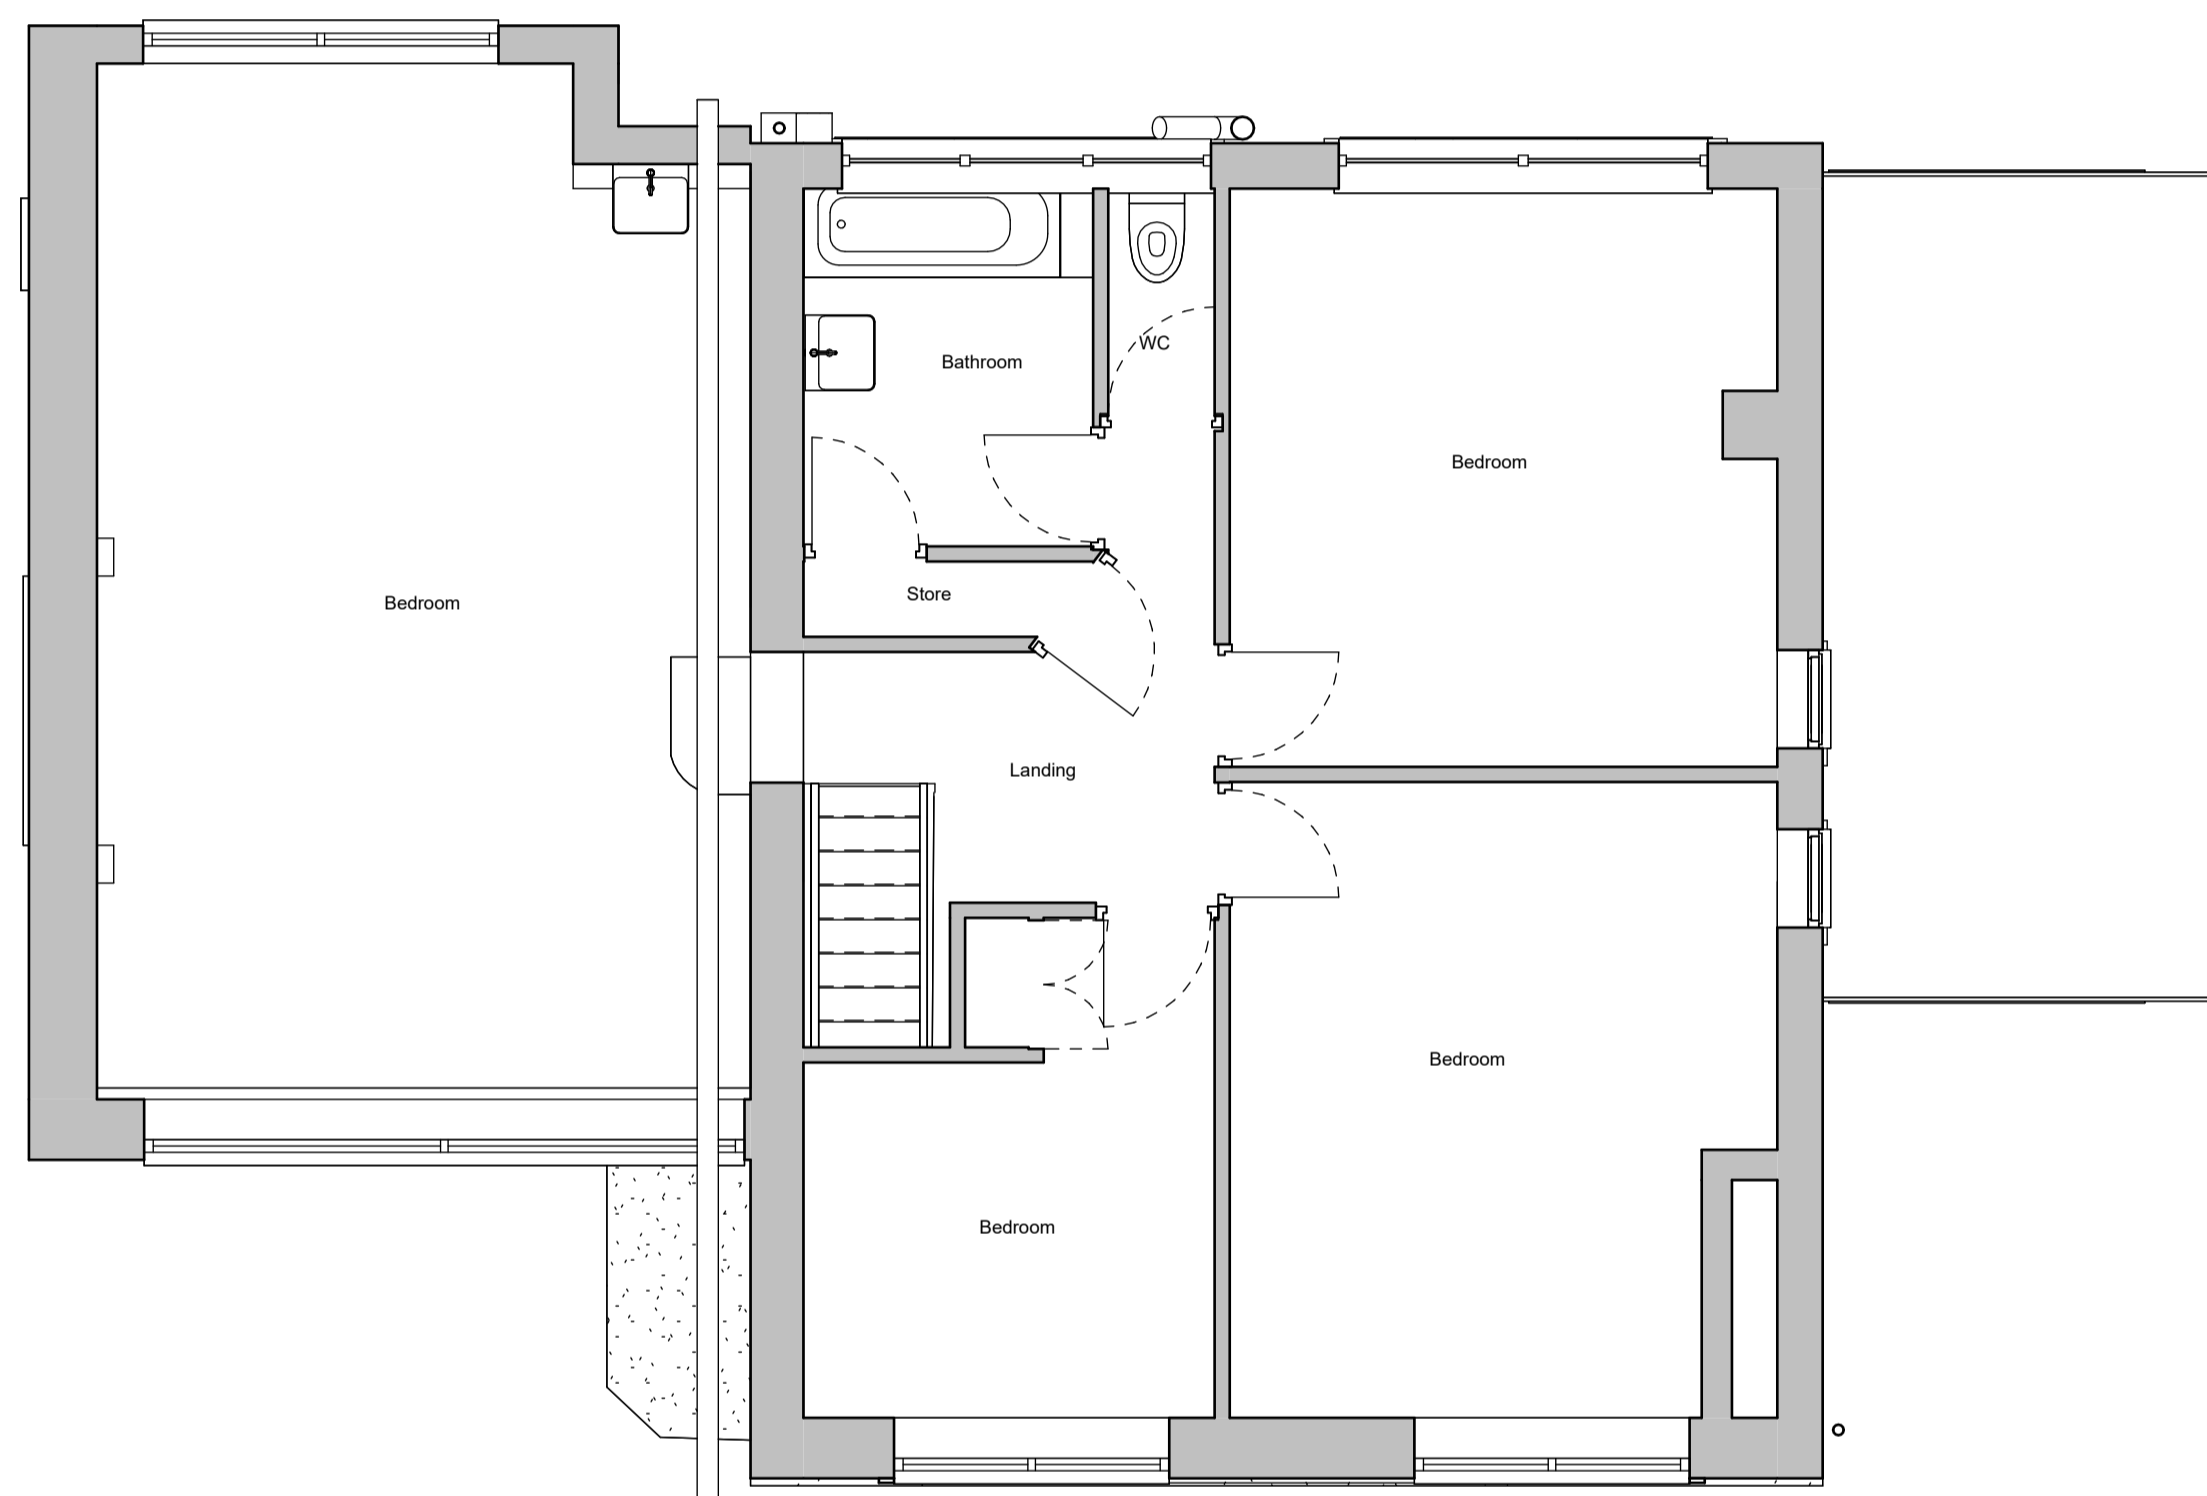

revision date	description	drawn	ck'd
0	02/07/25 SKETCH Issue	DW	DG

project:
 14 Lancaster Drive
 Clitheroe, BB7 2PD

drawing:
 Existing First Floor Plan

date:
 02/07/25

status:
 SKETCH

scale:
 1:50

Sheet size:
 A1



job number	orig	zone	level	type	role	drawing number	rev
25001-	DW+	00-	01-	DR-	A-	0102	0



Existing First Floor Plan
 1 : 50