


Copyright:
 This drawing is the sole copyright of Daniel Wood Architect's any reproduction in any form is forbidden unless permission is granted in writing.
 Do not scale from this drawing, any discrepancies on site should be brought to the attention of Daniel Wood Architect's.
 Work and materials must comply with the current building regulations and any relevant codes of practice, and must be read in conjunction with the building specification and any other consultants or sub-contractor information.

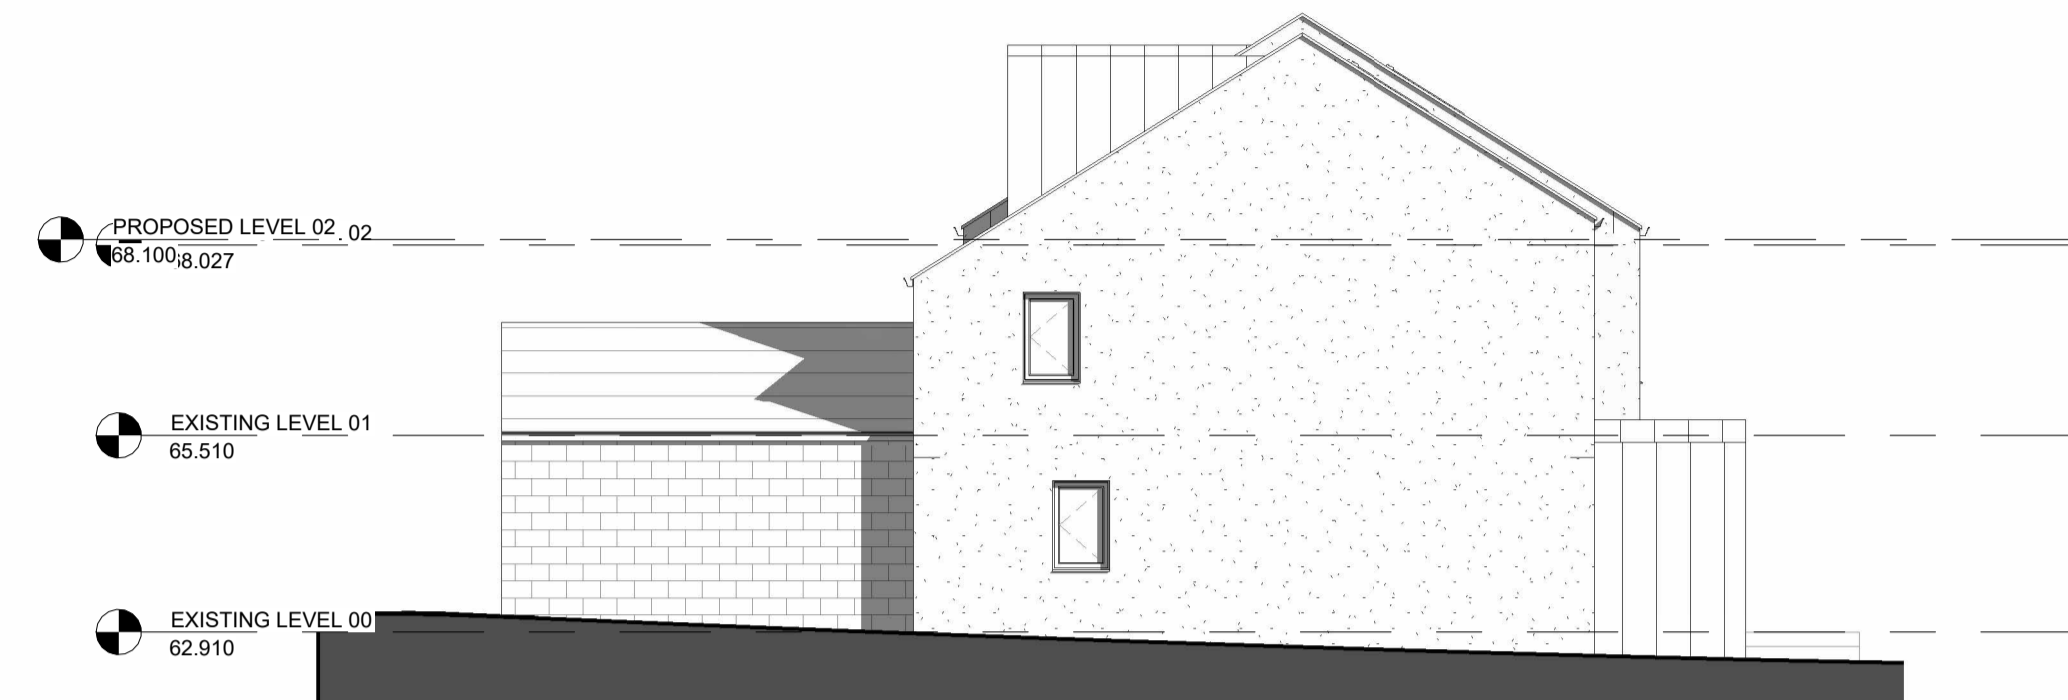

Proposed South West Elevation
 1 : 100




Proposed North West Elevation
 1 : 100



Proposed North East Elevation
 1 : 100



Proposed South East Elevation
 1 : 100

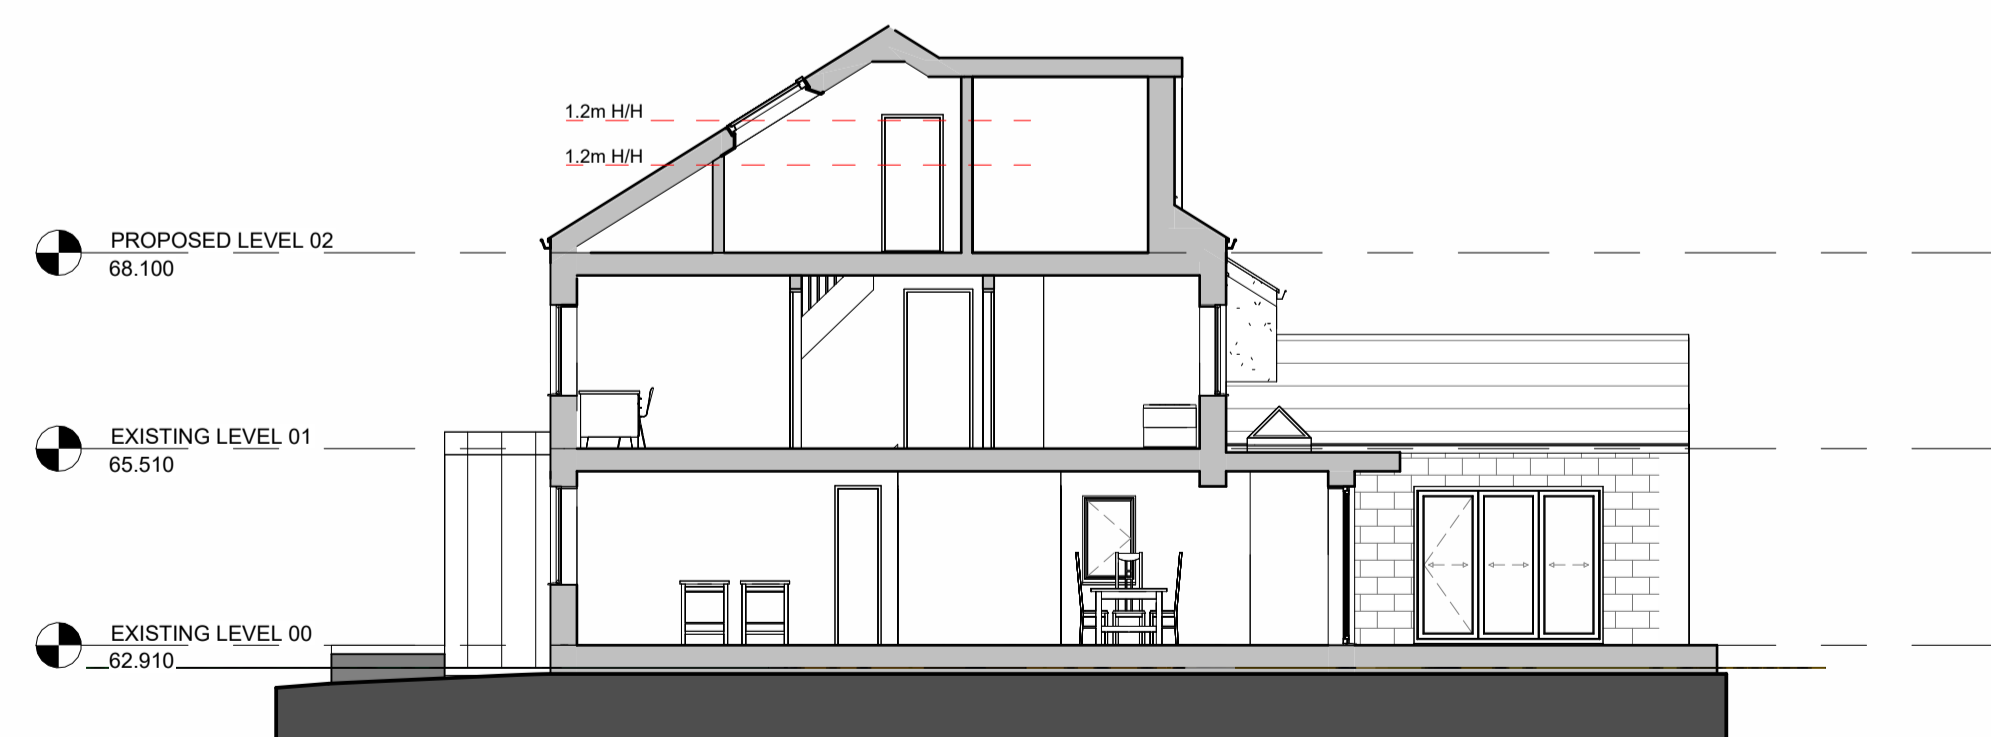

Proposed Section AA
 1 : 100

revision date	description	drawn	ck'd
0	12/08/25 PLANNING SUBMISSION		

project:
 14 Lancaster Drive
 Clitheroe, BB7 2PD
 drawing:
 Proposed Elevations

date:	status:	Sheet size:					
02/07/25	PLANNING	A1					
scale:	1:100						
job number	orig	zone	level	type	role	drawing number	rev
25001-	DW-	00-	00-	DR-	A-	0302	0