


Existing Site Plan

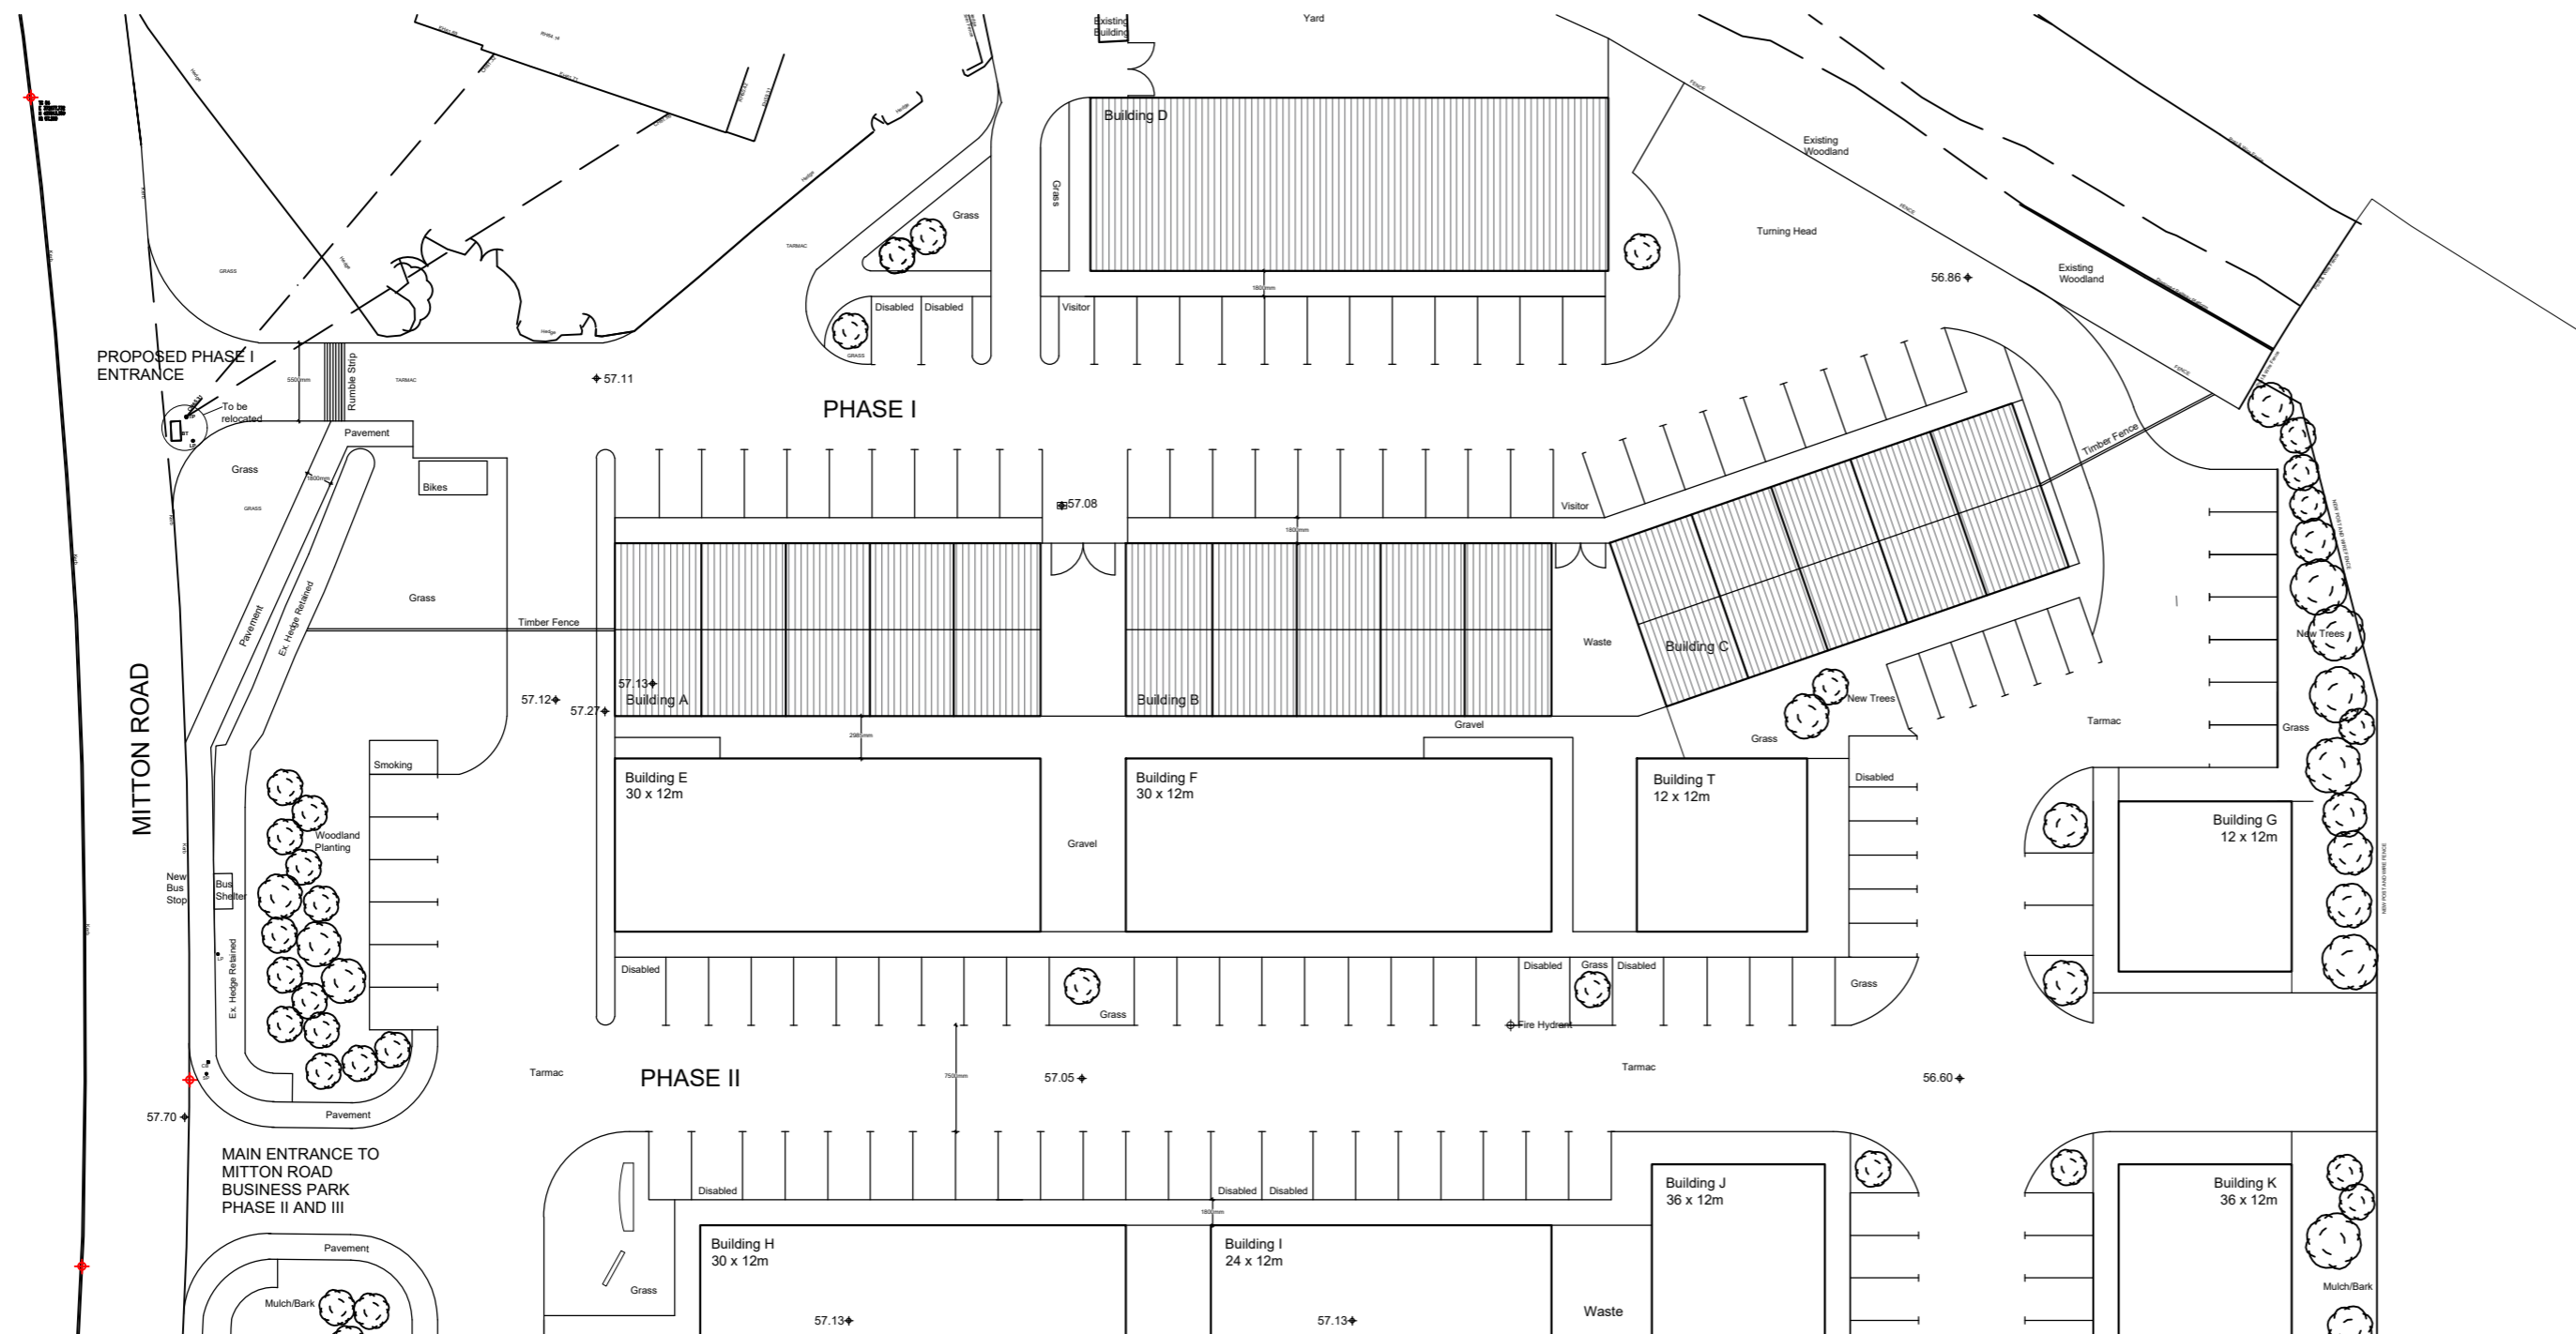

Proposed Site Plan

REV A - Drawing amended. LFR 26.08.25

Client A I Land Ltd		
Project Proposed Alterations to Phase I Entrance at Mitton Road Business Park Whalley		
Drawing Title Existing and Proposed Site Plans		
Scale 1:500 @ A2	Date Aug 2025	Drawn LFR
READ DESIGN LTD		
102 - 09 A		