


Existing Site Plan

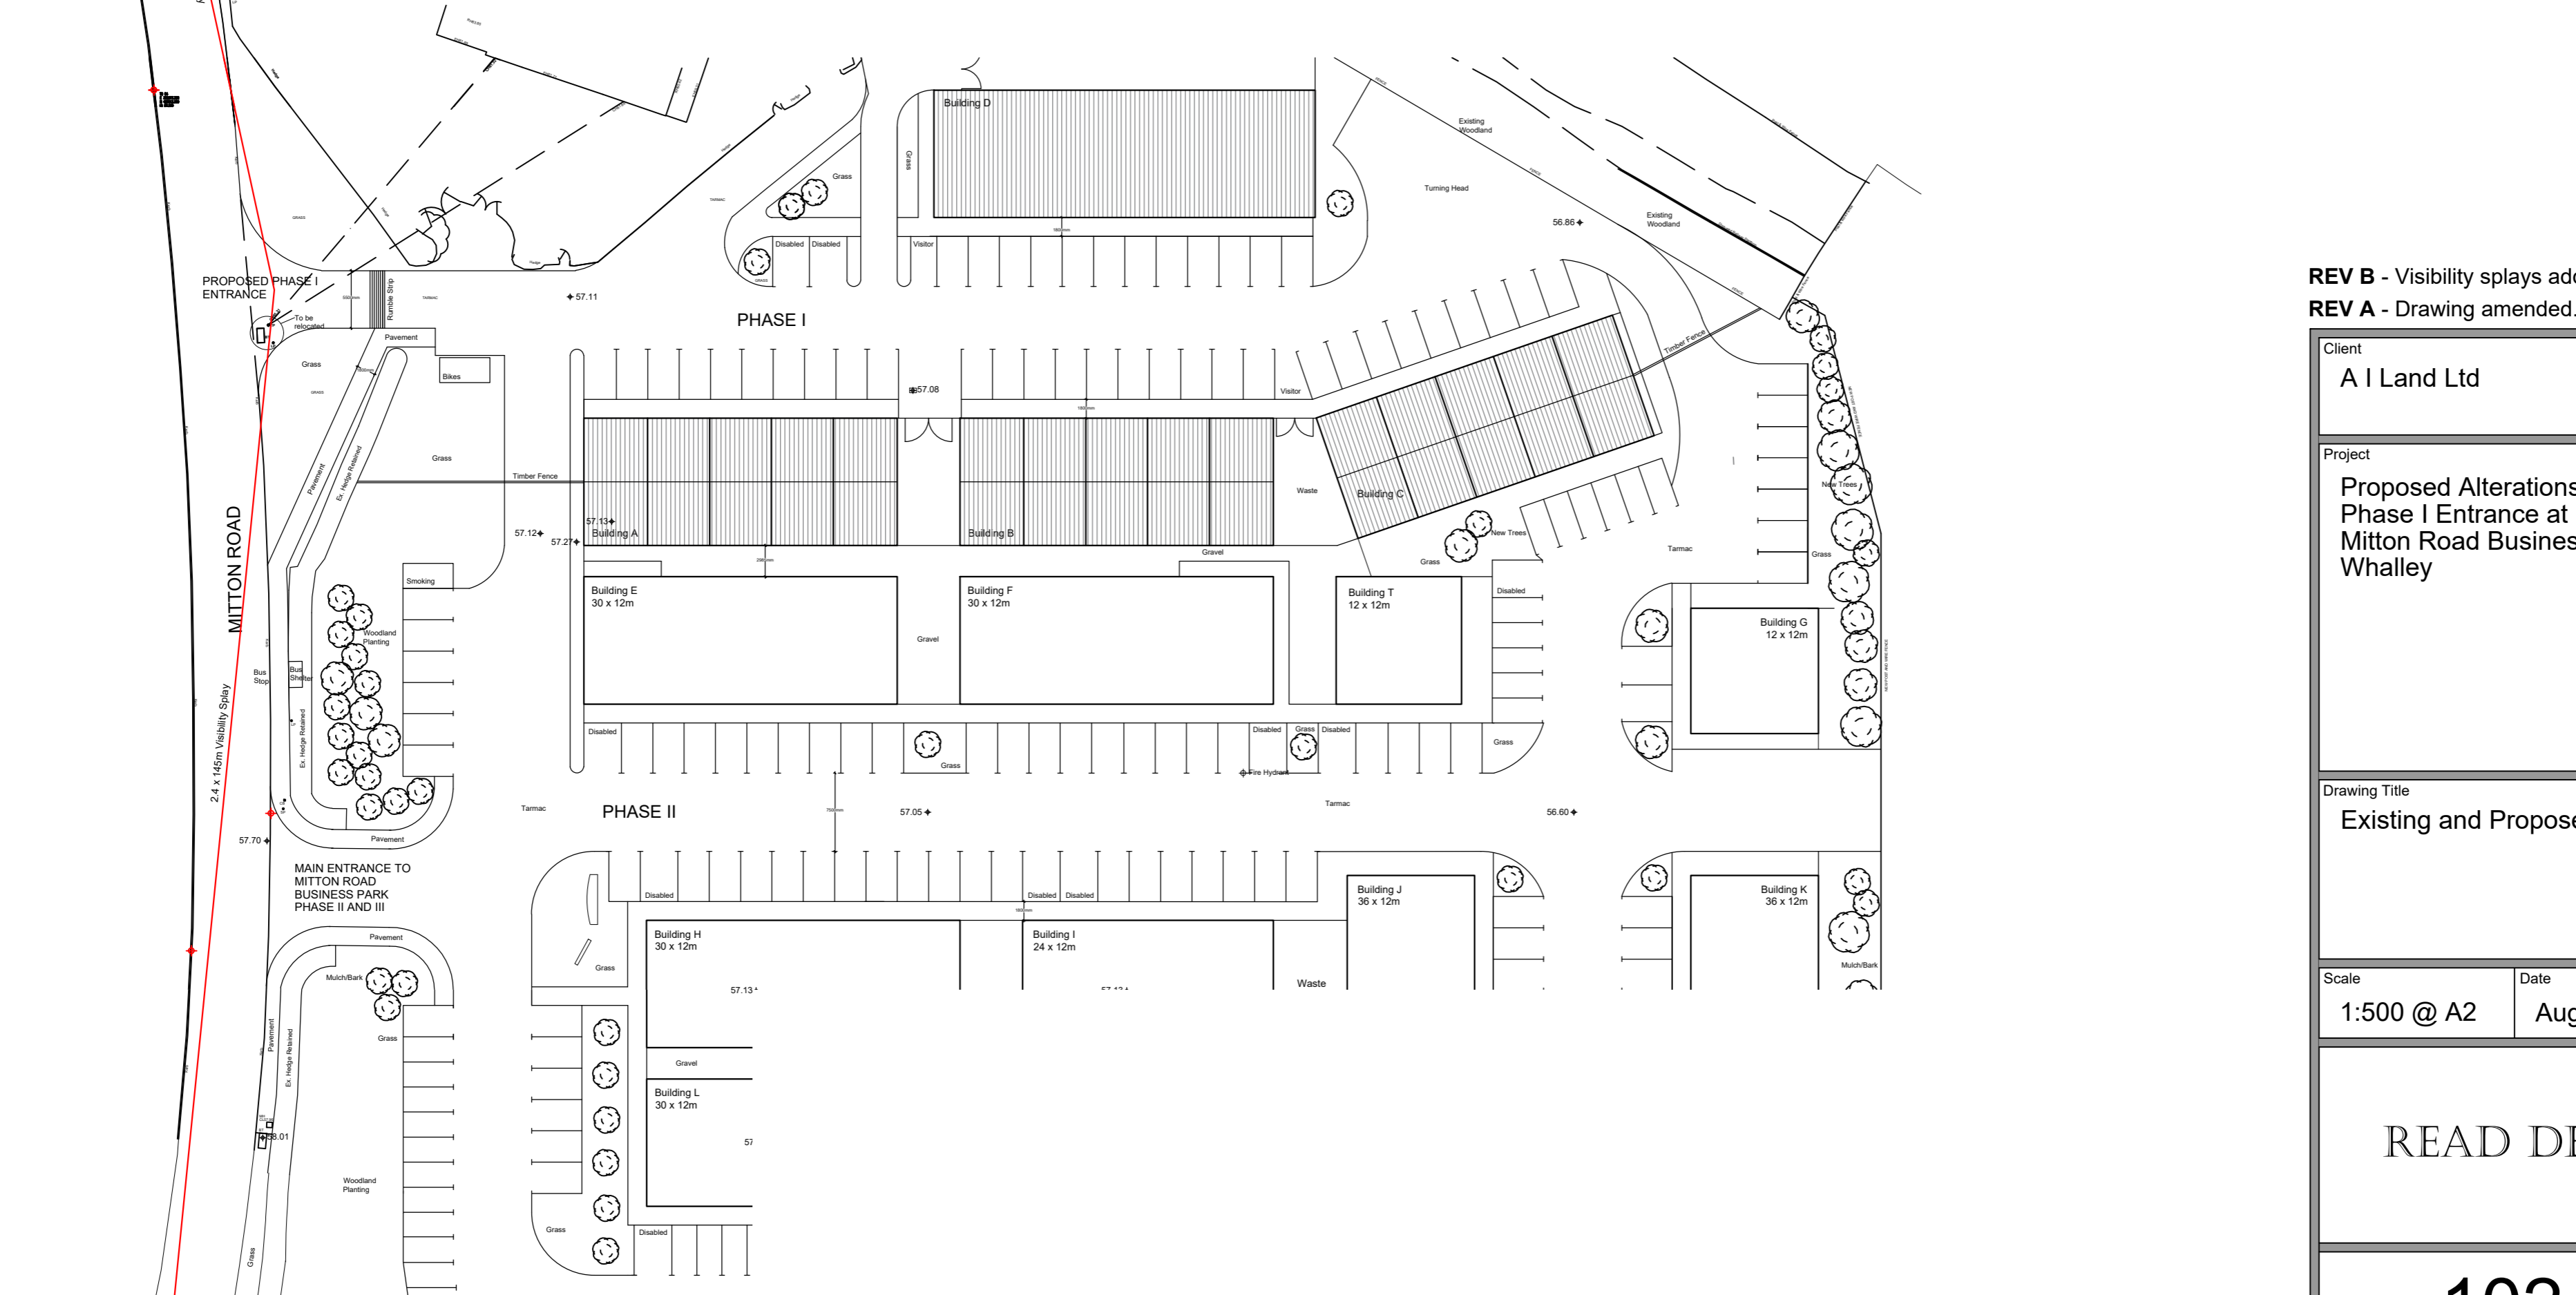

Proposed Site Plan

REV B - Visibility splays added. LFR 09.09.25  
REV A - Drawing amended. LFR 26.08.25

Client <b>A I Land Ltd</b>		
Project <b>Proposed Alterations to Phase I Entrance at Mitton Road Business Park Whalley</b>		
Drawing Title <b>Existing and Proposed Site Plans</b>		
Scale <b>1:500 @ A2</b>	Date <b>Aug 2025</b>	Drawn <b>LFR</b>
<b>READ DESIGN LTD</b>		
<b>102 - 09 B</b>		